




Second Floor Plan

High Level Second Floor Plan

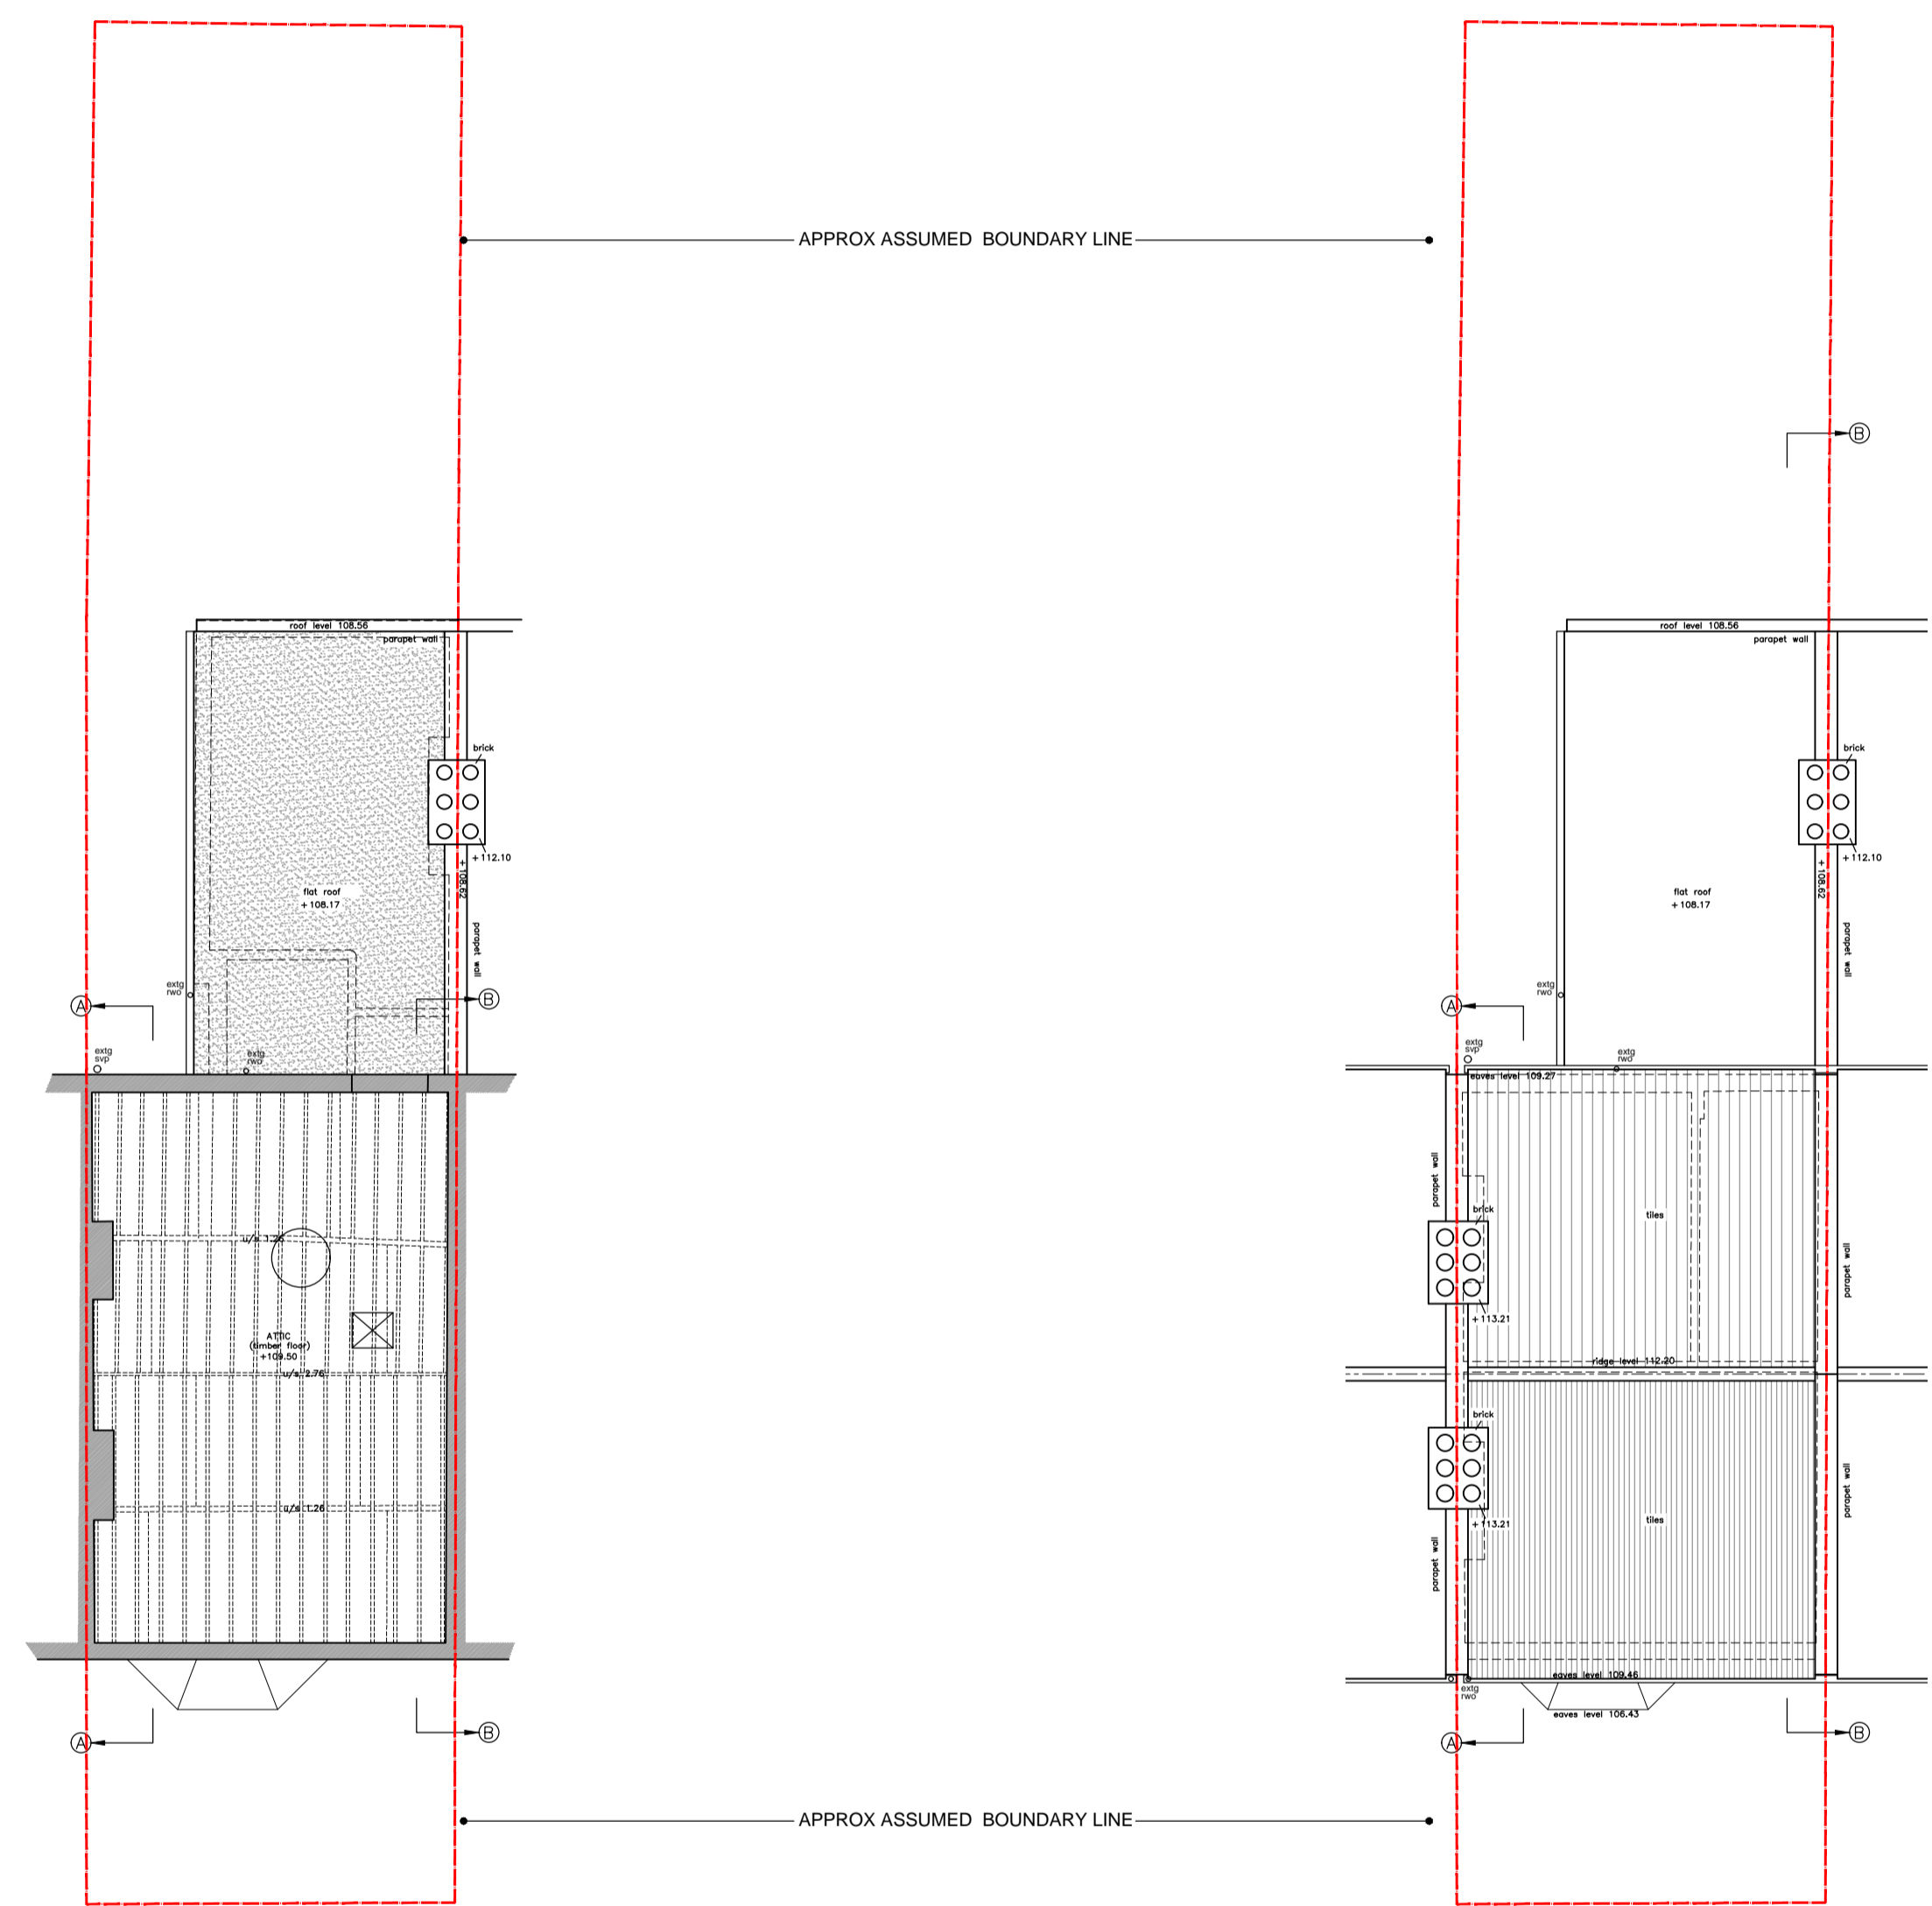

Roof Void Plan

Roof Plan

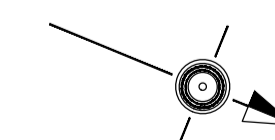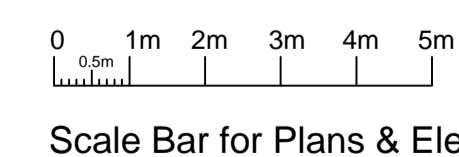

Scale Bar for Plans & Elevations Plans North