

Notes:

Drawings are based on survey data and may not accurately represent what is physically present.



Do not scale from this drawing. All dimensions are to be verified on site before proceeding with the work.

All dimensions are in millimetres unless noted otherwise.


Purcell shall be notified in writing of any discrepancies.

All digital information within this DWG format file is the copyright of Purcell Architecture Limited and is for information purposes only. No digital information may be reused or reproduced by any party for any purpose without written permission.

Key Plan
not to scale

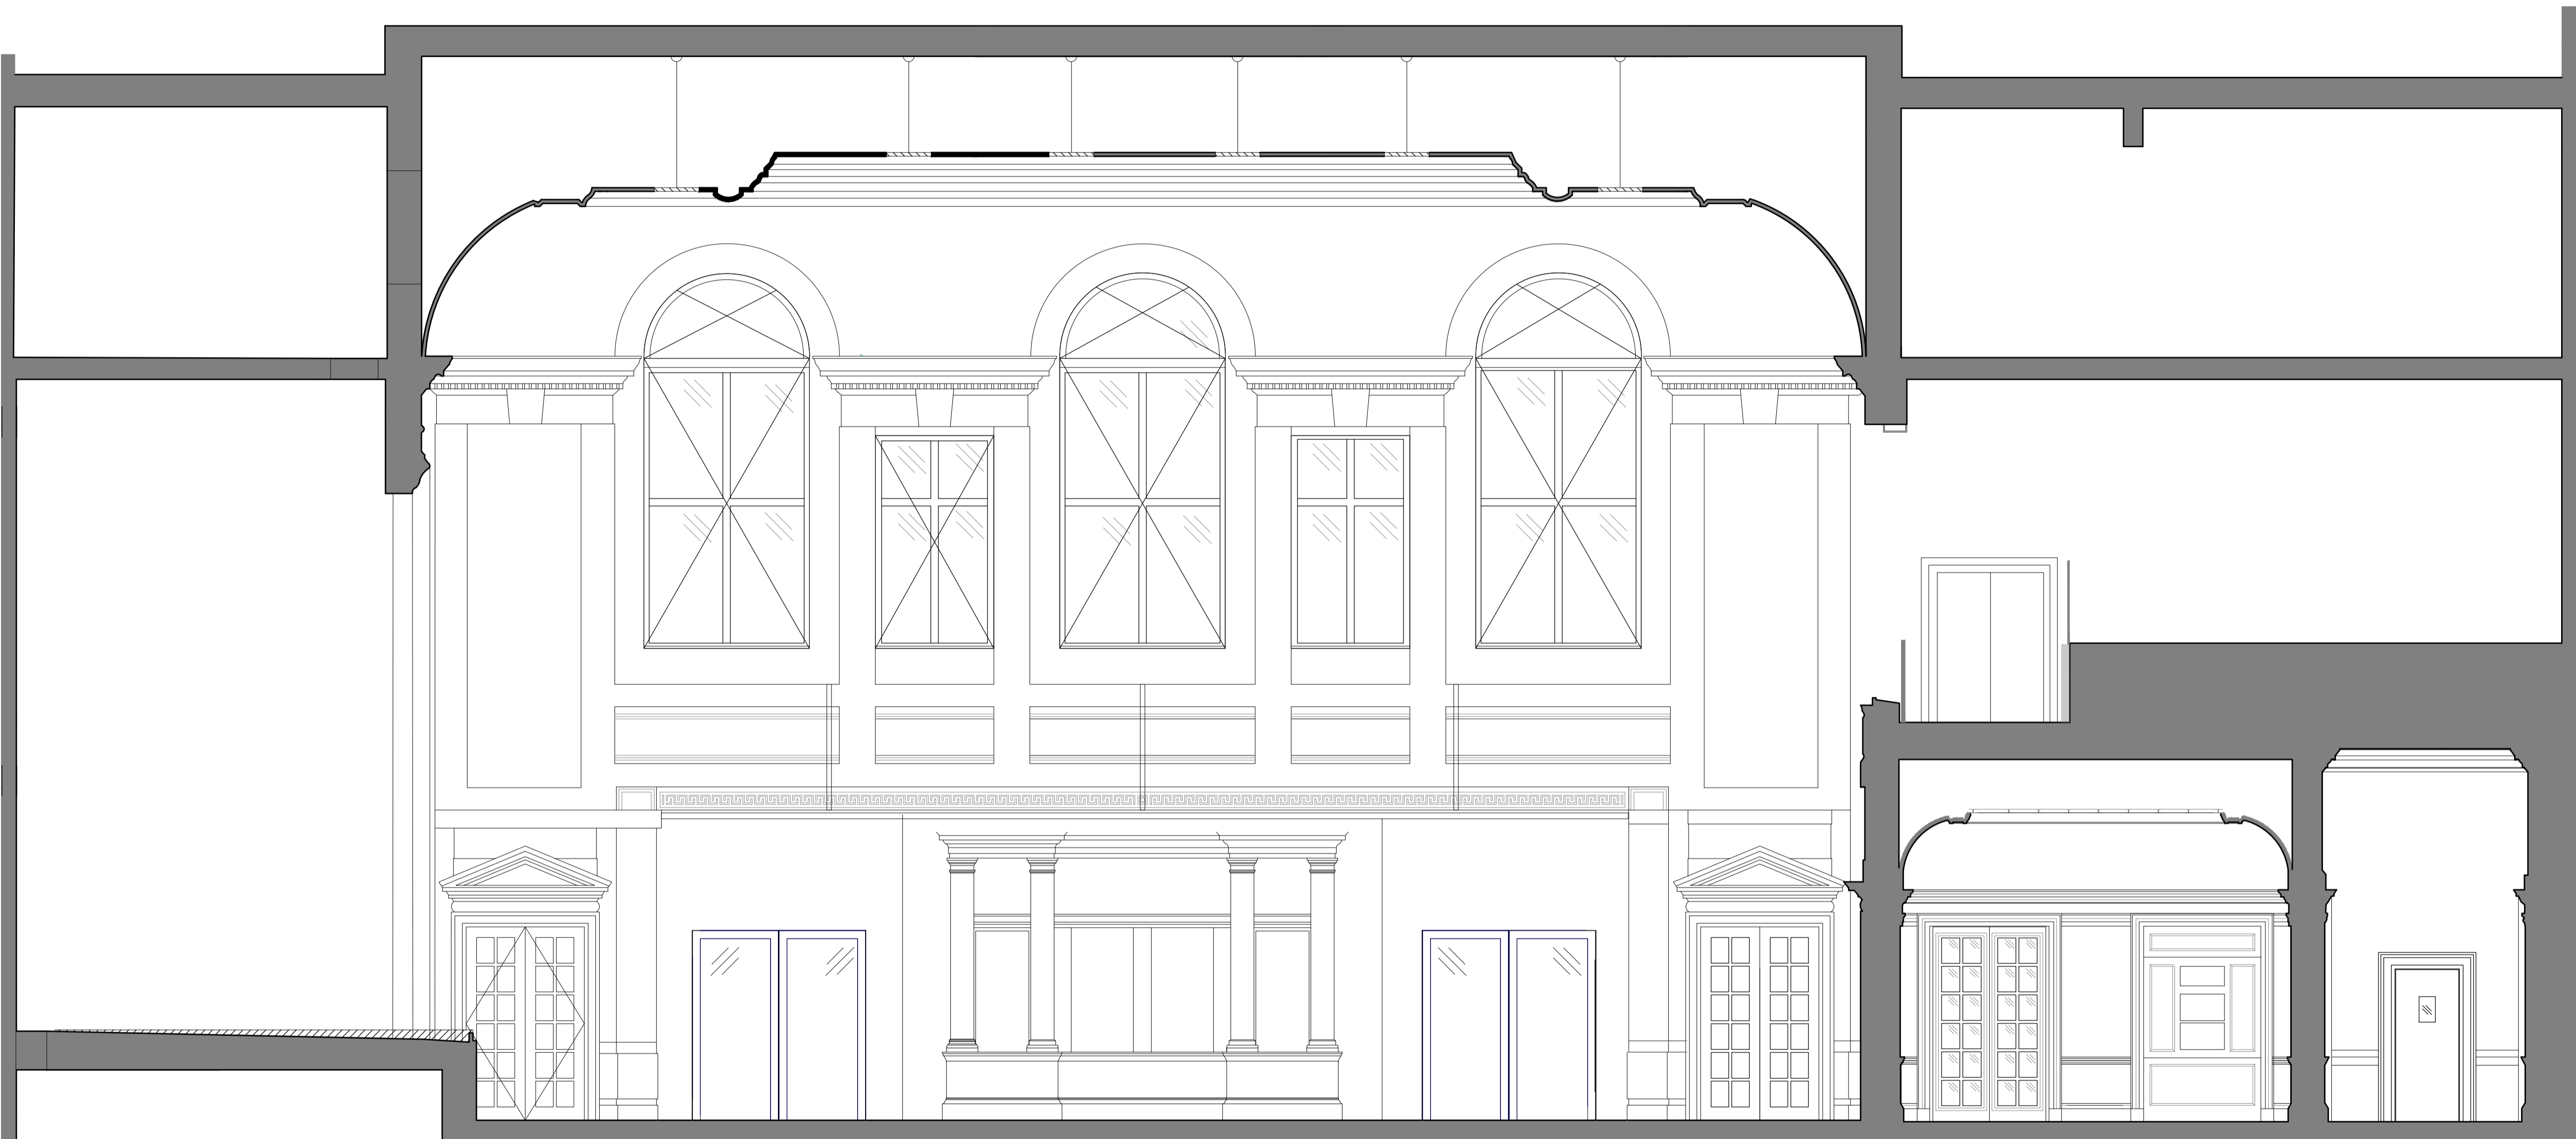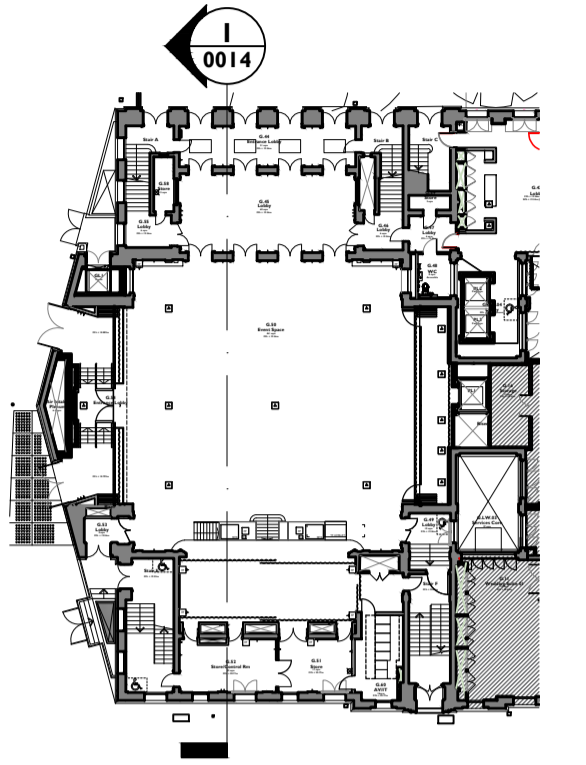


1
0014 EXISTING INTERNAL ELEVATION - EAST
1:50 @ A1

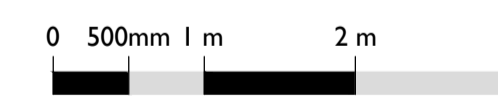

P01	31.01.25	CL	JE	PLANNING & LBC
REV	DATE	BY	CHK	DESCRIPTION

CLIENT
IL BOTTACCIO
PROJECT
Camden Town Hall Tenant Fitout

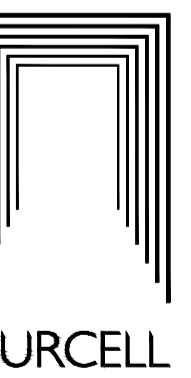

JOB NUMBER
242931

TITLE
EXISTING INTERNAL ELEVATION - EAST

SIZE SCALE
A1L 1:50

REV SUITABILITY/REASON FOR ISSUE
P01 S4 - For Approval

DRAWING NUMBER
242931-PUR-01-ZZ-DR-A-0014