



DO NOT SCALE THIS DRAWING.

Original Drawing Size A1

Notes

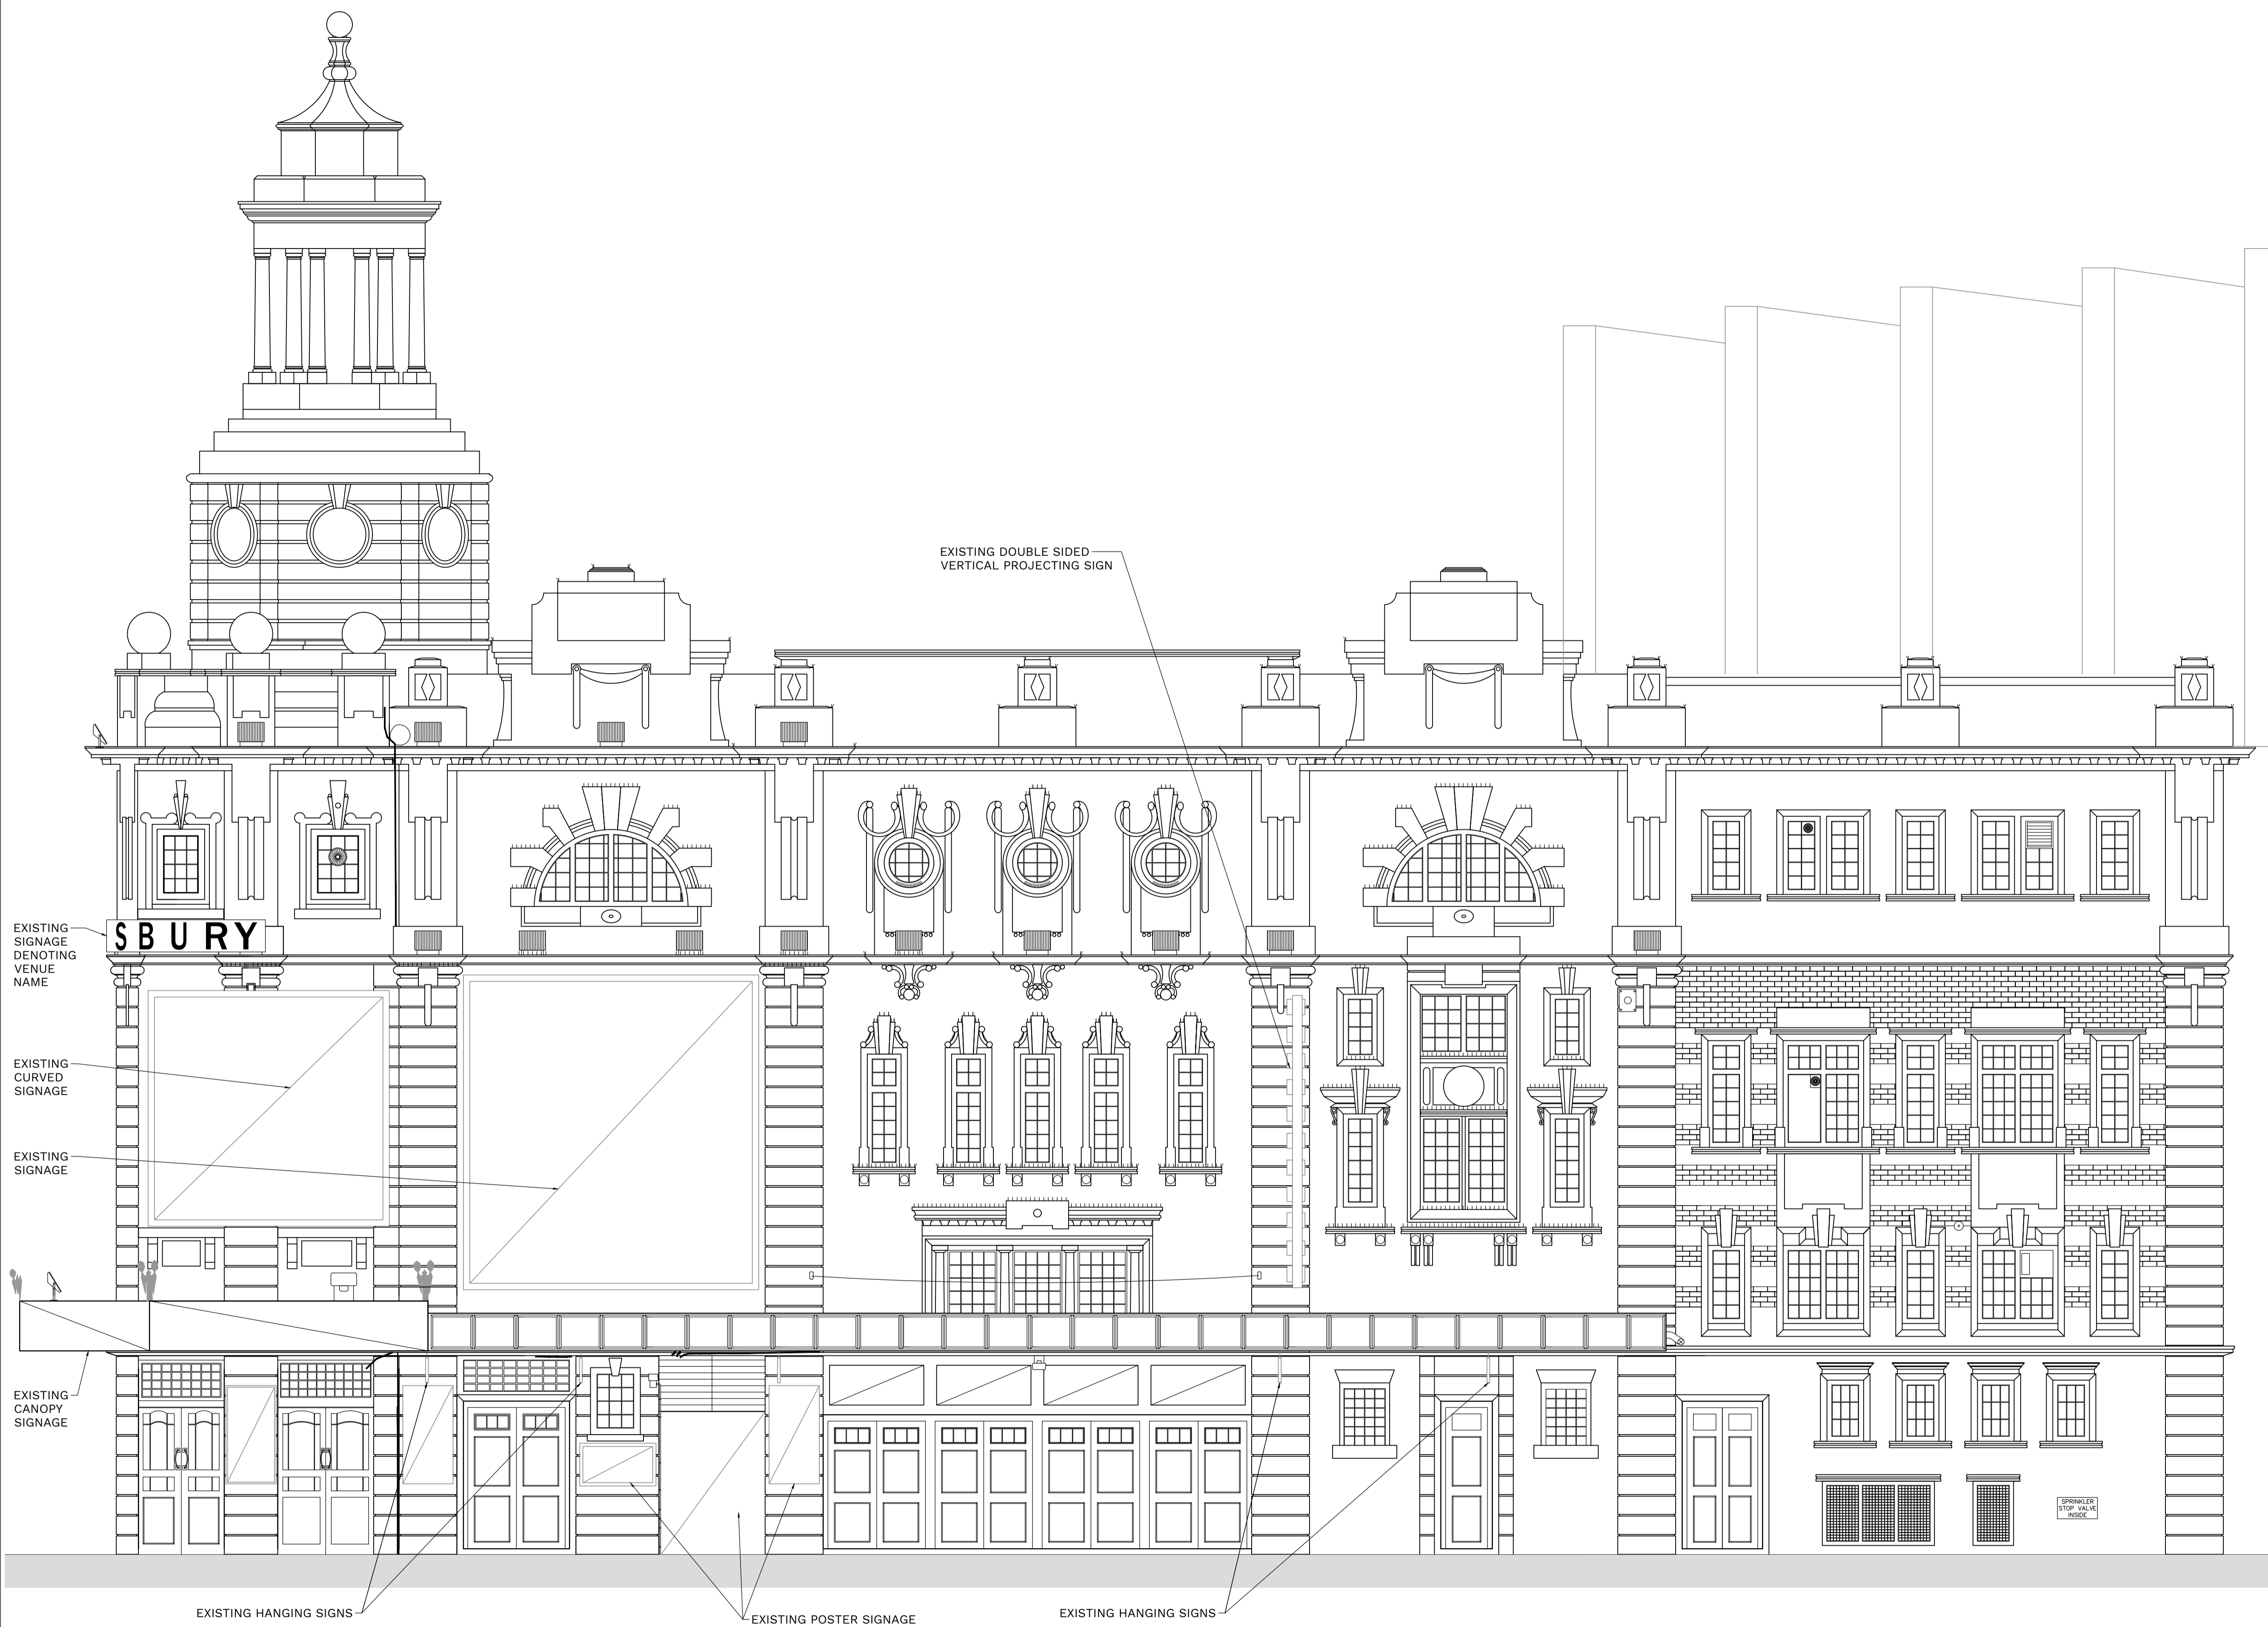

EXISTING ELEVATION ON HIGH HOLBORN  
(SCALE 1:50 AT A1)

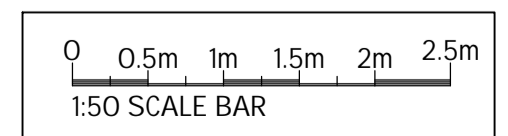

Rev.	Date	Description	By
Revisions			



Issuing Office  
204 Bolton Road, Walkden  
Manchester, M28 3BN  
TEL: 0161 790 4404

Client  
**NEWMAN DISPLAYS LTD**

Project  
**SHAFTESBURY THEATRE,  
LONDON  
- SIGNAGE APPLICATION**

Drawing Title  
**EXISTING ELEVATION ON HIGH  
HOLBORN**

Scale	Date	Drawn	Checked	Passed
AS SHOWN	JAN 2025	GT	---	---

Drawing No. **4067-002**

**PLANNING**