


DO NOT SCALE THIS DRAWING.

Original Drawing Size A1

Notes

REFER TO DRAWINGS 4067-012 TO 016 FOR PROPOSED PLAN, FIXING AND SIGNAGE DETAILS

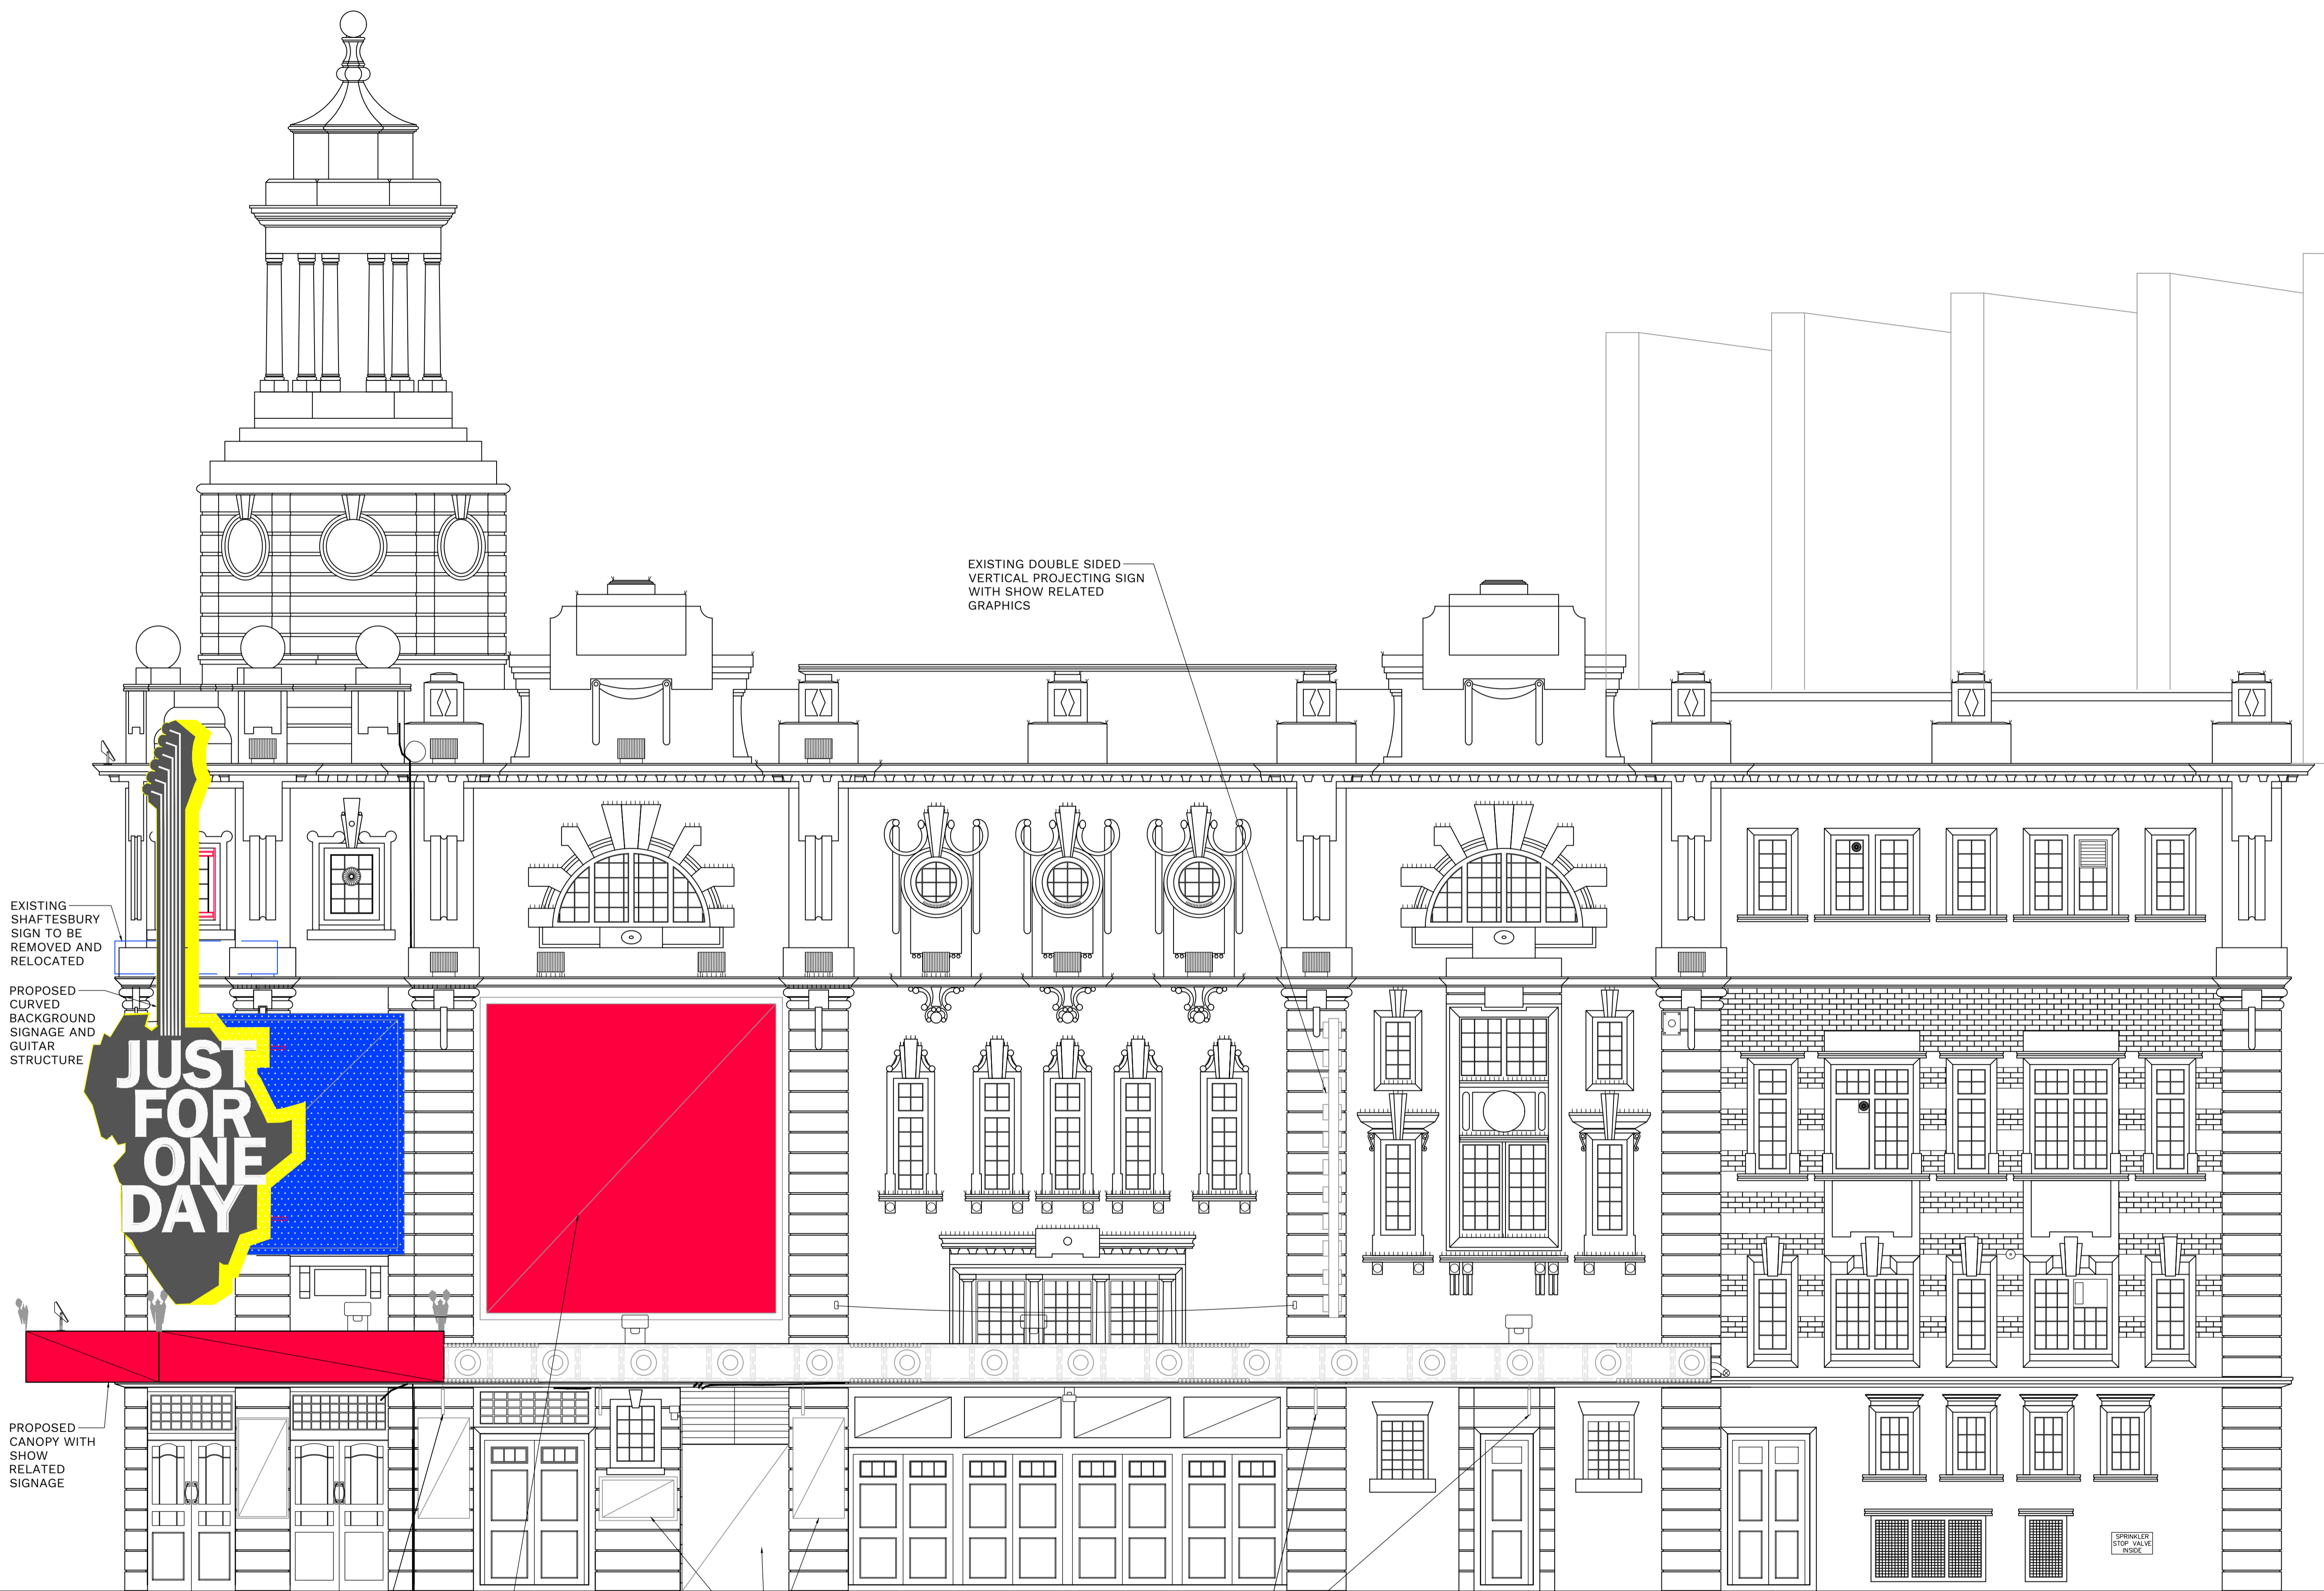

PROPOSED ELEVATION ON HIGH HOLBORN
(SCALE 1:50 AT A1)

Rev.	Date	Description	By
Revisions			



Issuing Office
204 Bolton Road, Walkden
Manchester, M28 3BN
TEL: 0161 790 4404

Client
NEWMAN DISPLAYS LTD

Project
**SHAFTESBURY THEATRE,
LONDON
- SIGNAGE APPLICATION**

Drawing Title
**PROPOSED ELEVATION ON
HIGH HOLBORN**

Scale	Date	Drawn	Checked	Passed
AS SHOWN	JAN 2025	GT	---	---

Drawing No. **4067-010**
PLANNING