


DO NOT SCALE THIS DRAWING.


Original Drawing Size A1

Notes

REFER TO DRAWINGS 4067-012 TO 016 FOR PROPOSED PLAN, FIXING AND SIGNAGE DETAILS

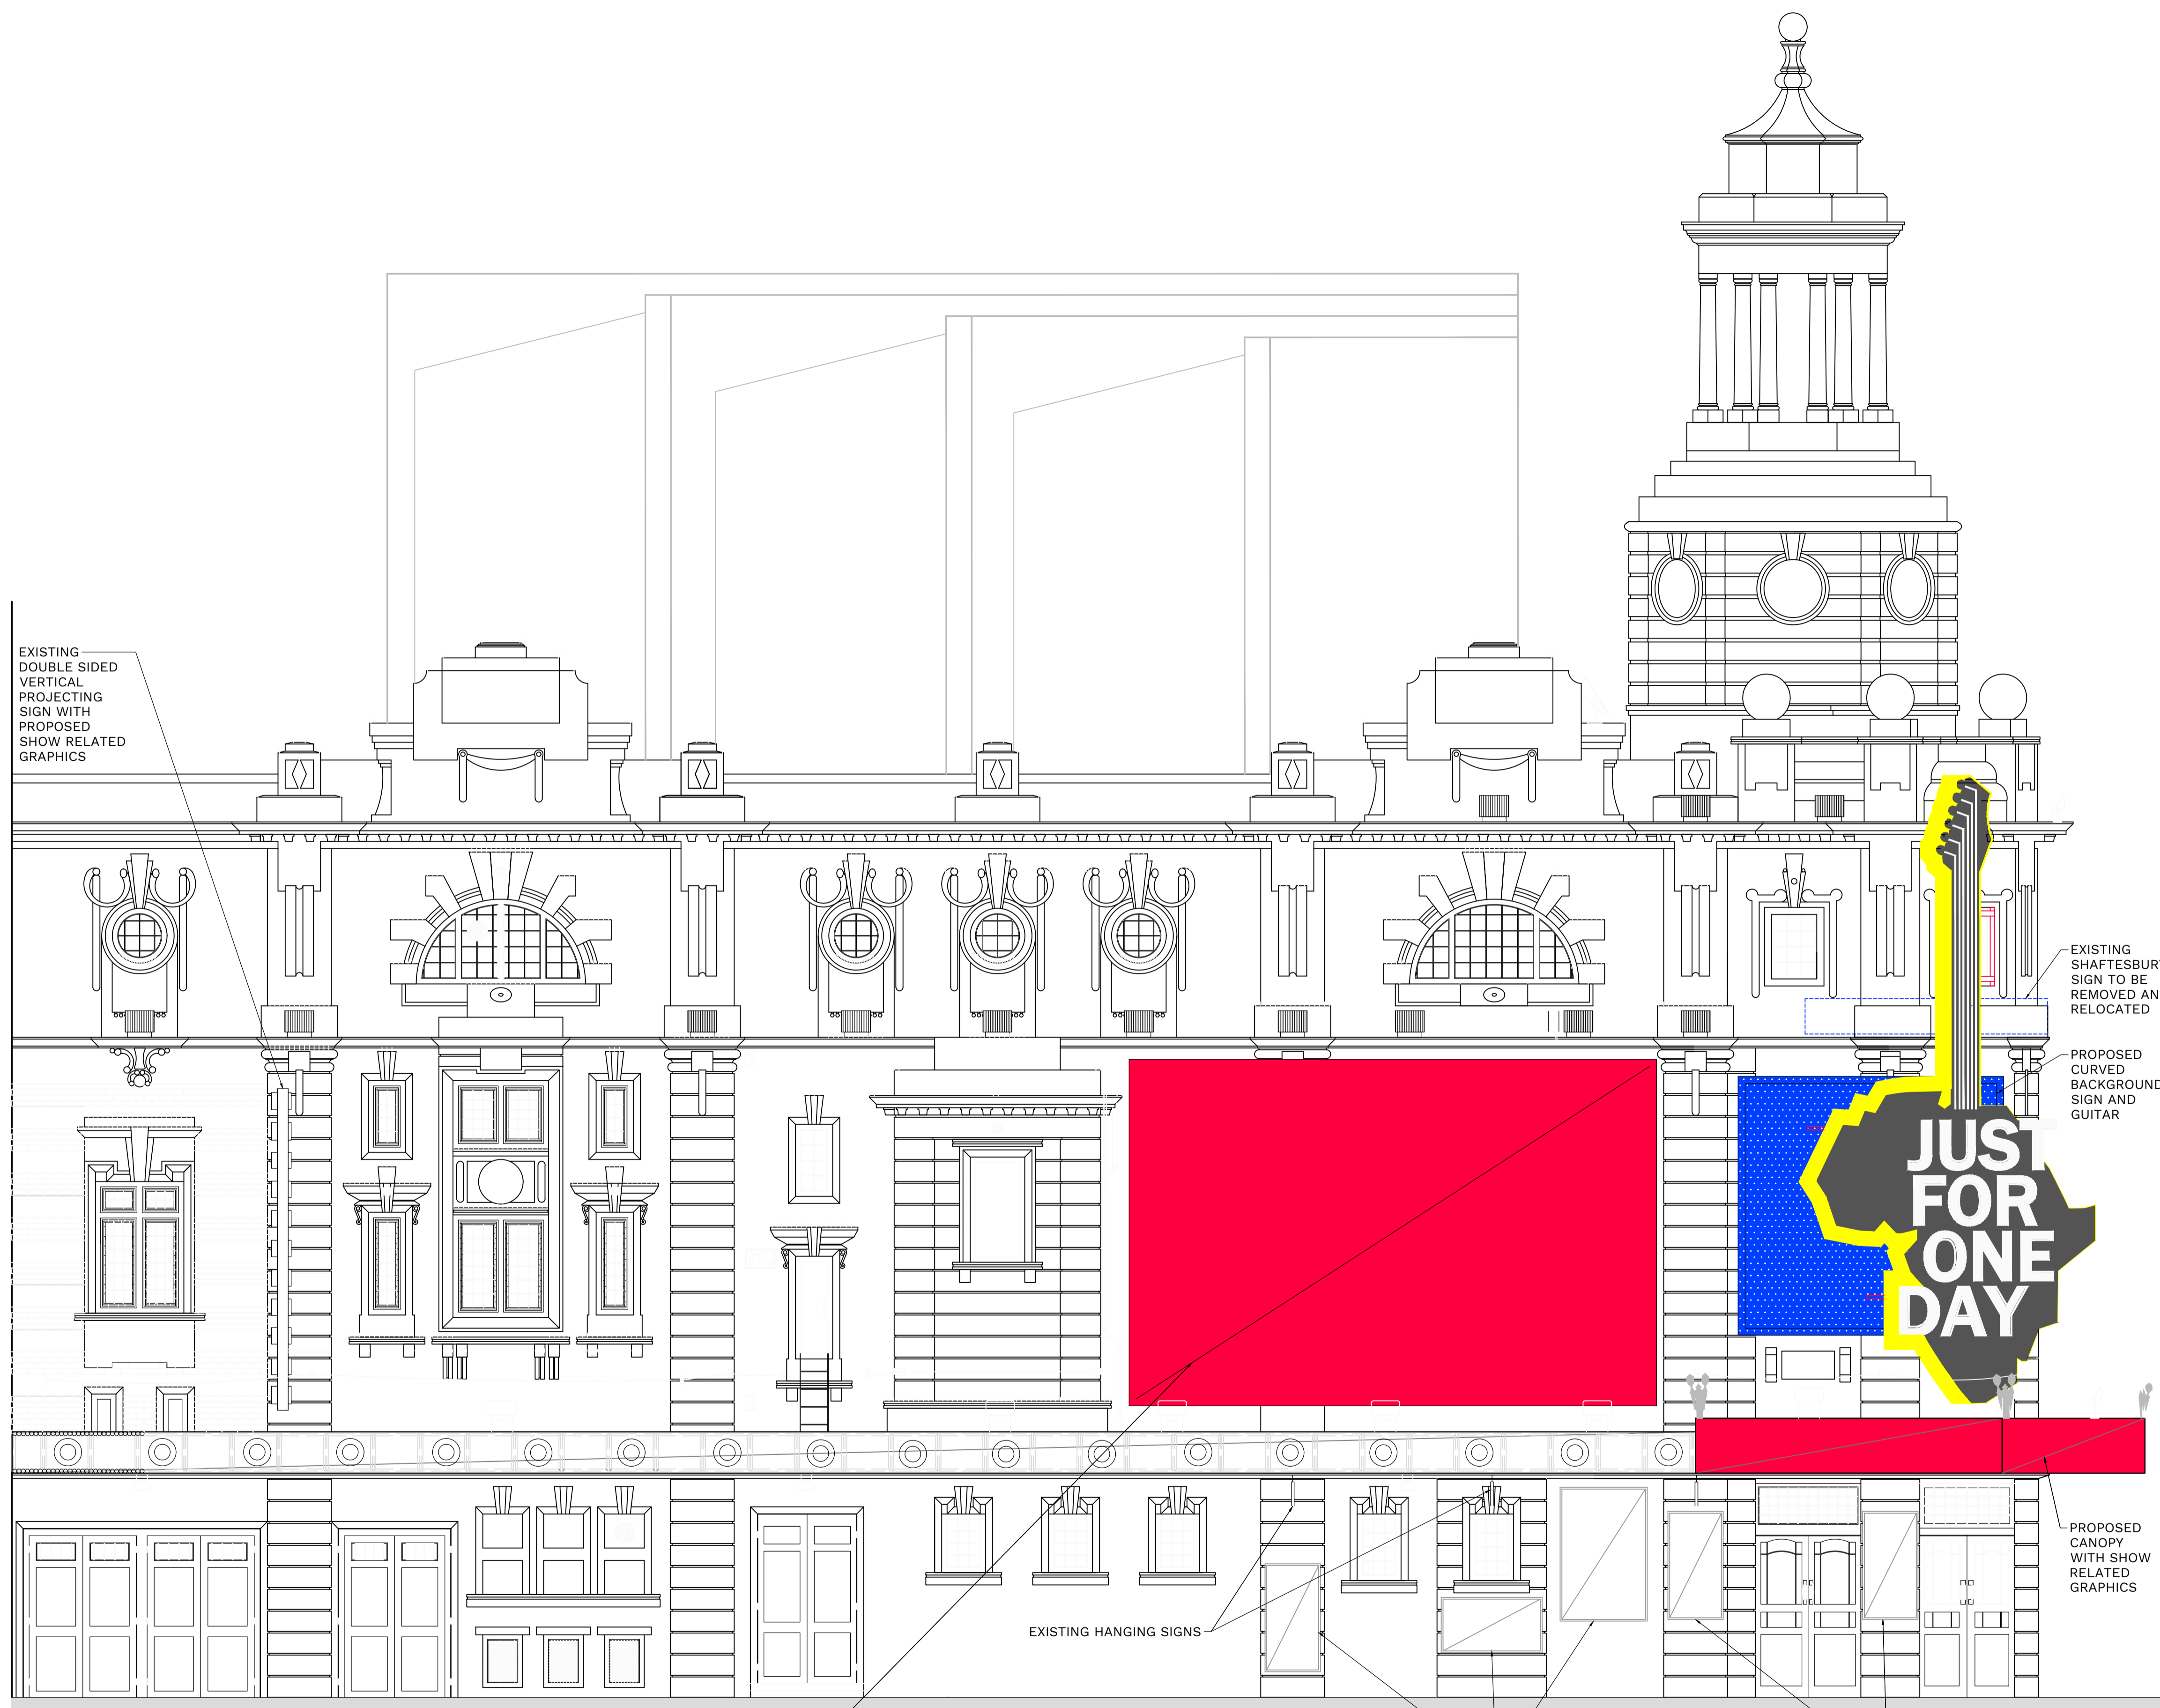

PROPOSED SHOW RELATED SIGNAGE  
**PROPOSED ELEVATION ON BLOOMSBURY STREET**  
 (SCALE 1:50 AT A1)

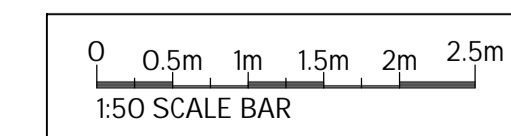

Rev.	Date	Description	By
Revisions			



Issuing Office  
 204 Bolton Road, Walkden  
 Manchester, M28 3BN  
 TEL: 0161 790 4404

Client  
**NEWMAN DISPLAYS LTD**

Project  
**SHAFTESBURY THEATRE,  
 LONDON  
 - SIGNAGE APPLICATION**

Drawing Title  
**EXISTING BLOOMSBURY  
 STREET ELEVATION**

Scale	Date	Drawn	Checked	Passed
AS SHOWN	JAN 2025	GT	---	---

Drawing No.  
**4067-011**

**PLANNING**