


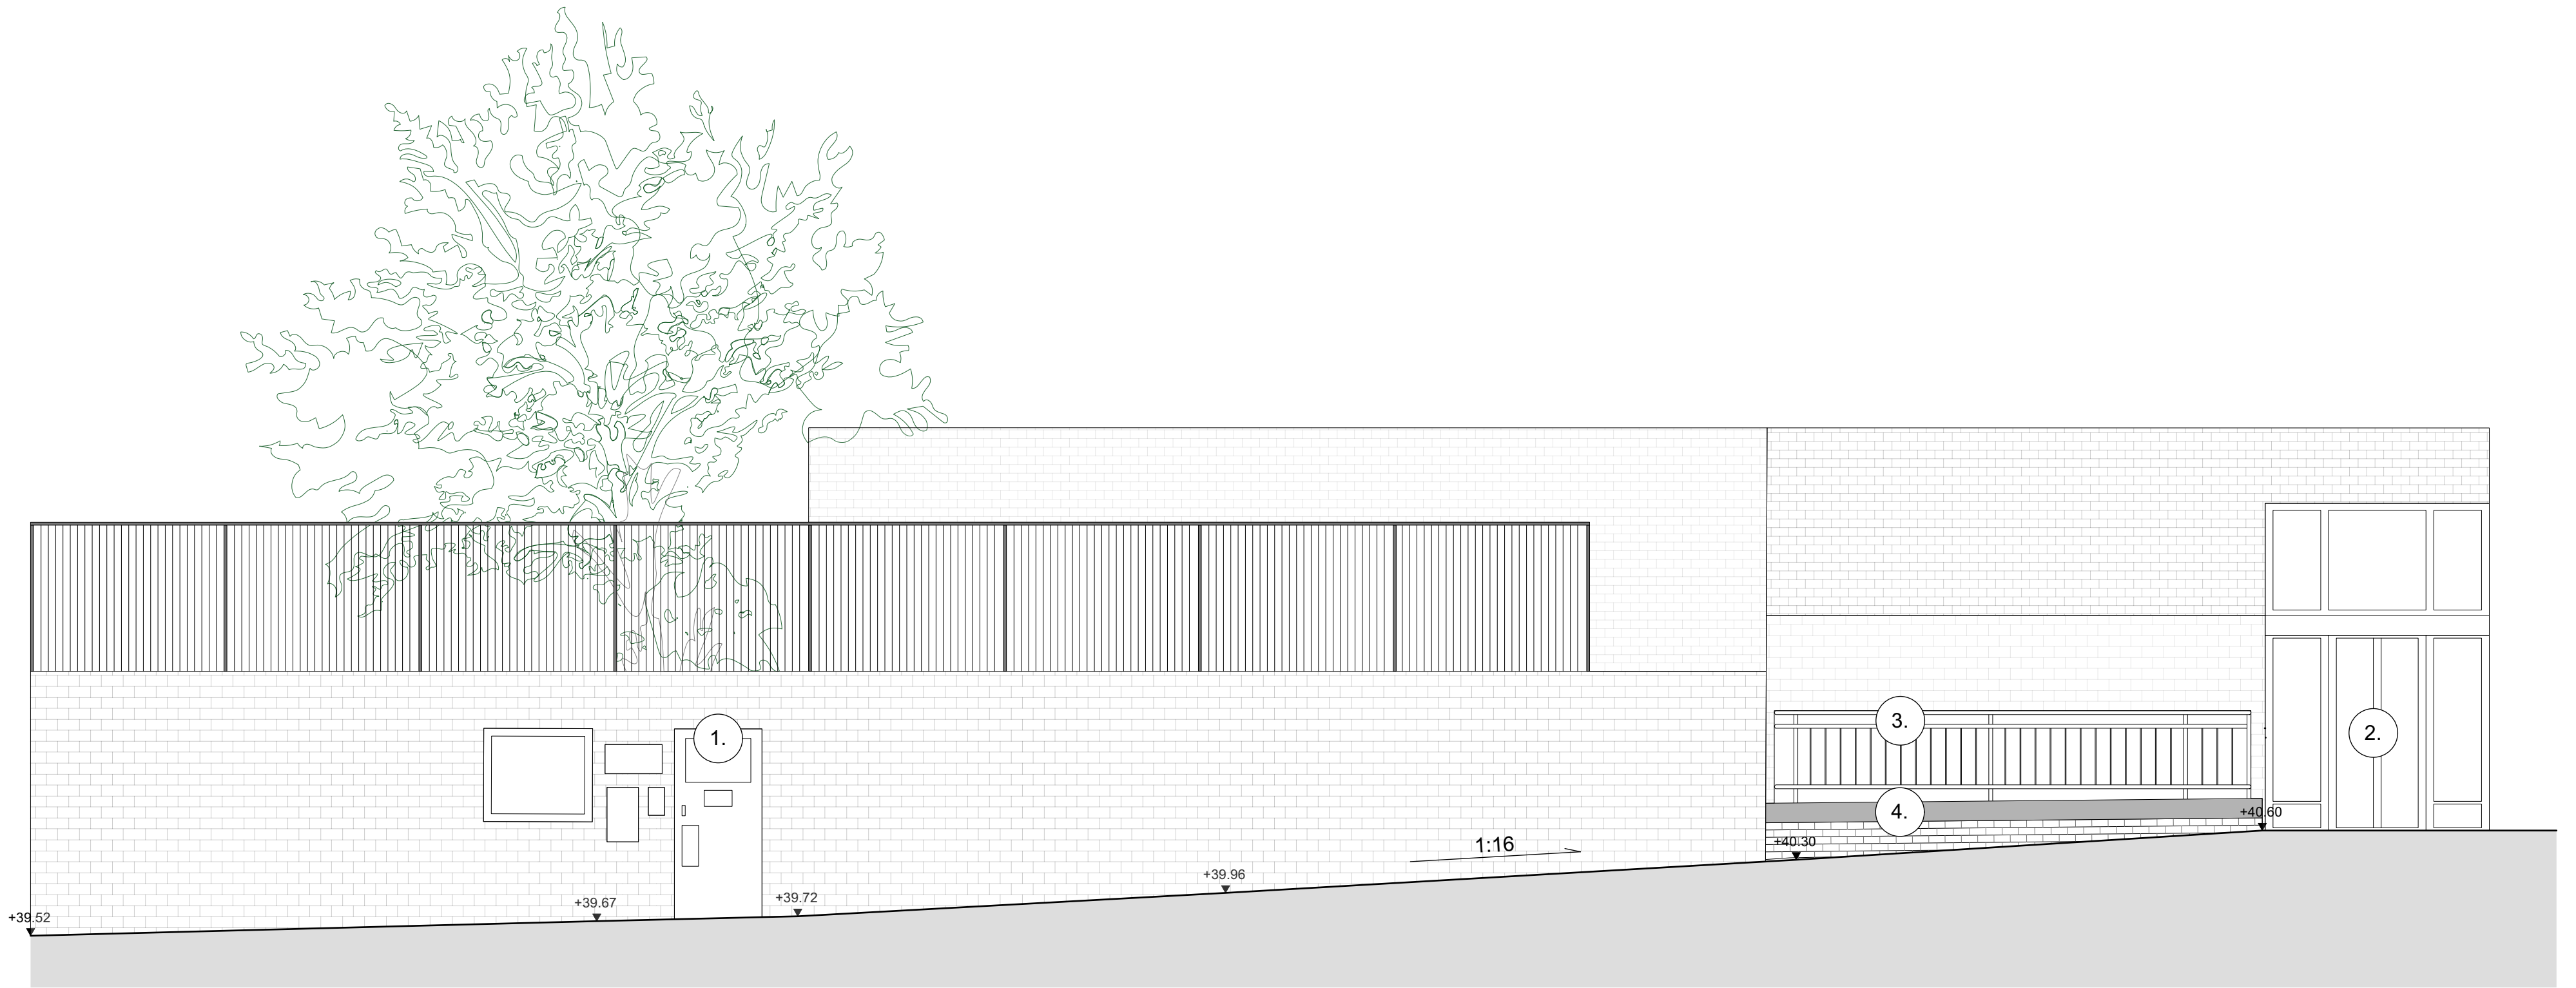

General Notes:
© East Architecture landscape urban design limited.
Do not scale off drawing.
Check all dimensions on site and advise any discrepancies before commencing work.
All dimensions in millimetres unless otherwise noted.

- Key:
- 1. Nursery entrance
 - 2. QCCA entrance
 - 3. Existing railing
 - 4. Existing wall

-	--/--/----	--
Rev	Date	Description

East
Architecture, landscape
urban design

Unit 3.3.
Bayford Street Industrial Centre
via Elizabeth Fry Road
London
E8 3SE
T 020 7490 3190
F 020 7490 3290
E mail@east.uk.com

Client London Borough of Camden		
Project Queens Crescent		
Drawing Ashdown Crescent - Existing Section A-A		
Job No. 221-QC	Dwg No. L-XX-SEC-001	Revision
Status Planning	Scale 1:50 @ A2	Issue Date 28/01/2025