


SANITARY WARE SPECIFICATION

JO-02	<p>Wardrobe as per concept image to include</p> <ul style="list-style-type: none"> 1x tall unit with hinged doors on soft close hinges, sprayed in matt lacquer to match F&B Great white No. 2006. Pull handles in stained oak to match KLD sample. 1x internal hanging rail and 1x large pull out toy box on castors, with slatted fronts sprayed in matt lacquer to match Dulux Sof Stone, 17222, 80YR59089, W56 Light base. LED lighting to shelf above hanging rail 1x tall unit to house FCU unit. Hinged doors on soft close hinges, sprayed in matt lacquer to match F&B Great white No. 2006. Pull handles in stained oak to match KLD sample. 3x internal shelves and 3x shallow drawers with finger pull detail and slatted fronts sprayed in matt lacquer to match Dulux Sof Stone, 17222, 80YR59089, W56 Light base. LED lighting to top shelf. FCU Inlet and outlet grille at top and bottom to match wardrobe finish. 3x double and 1x single upper unit with hinged doors and 1x internal adjustable shelf each, sprayed in matt lacquer to match F&B Great white No. 2006 Plinth and all infill panels sprayed in matt lacquer to match F&B Great white No. 2006. All internals in XyloClear tbc Dressing table with 2x drawers on push catch sprayed in matt lacquer to match Dulux Sof Stone, 17222, 80YR59089, W56 Light base.
JO-03	<p>4x 50mm Wall Shelves sprayed in matt lacquer to match Dulux Soft Stone, 17222, 80YR59089, W56 Light base.</p>

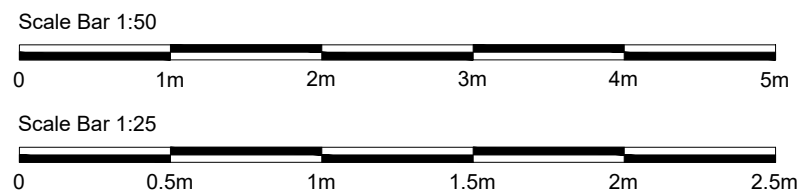

608.1 Wall shelves Concept Image NTS



608.1 Wardrobe Concept Image NTS

KLD DESIGN INTENT ONLY DRAWING. PLEASE NOTE ALL DIMENSIONS ARE APPROXIMATE AND SUBJECT TO SITE SURVEY.

ALL DRAWINGS ARE SUBJECT TO COST AGREEMENT BEFORE WORKS COMMENCE.

Rev:	Description:	Date:
B	Drawers dimensions updated, Elevation C shown and wall shelves added	23/01/25
A	FCU added, Castors added to pull out toy box	13/12/24
Title: Kids' Bedroom Proposed Elevations		
<p>Kathryn Levitt Design</p> <p>KATHRYN LEVITT DESIGN LTD Goodwin House, 5 Union court, Richmond London, Surrey TW9 1AA Tel 020 8948 1223 e: ideas@kathrynlevittdesign.com</p>		
Client: Ms Elizabeth Owens		
Property Site: Charrington Street		
Job No: 1690	Drawing No: 608.1	Revision: B
Scale: 1:50, 1:25@A3	Date: 25.09.24	Drawn by: ERB
Status: For Discussion		
<p><small>Dimensions to be verified on site. Figured dimensions to be taken in preference to those scaled. This drawing is the property of Kathryn Levitt Design Ltd. Copyright is reserved by them and the drawing is issued on the condition that it is not copied, reproduced, retained or disclosed to any unauthorised person either wholly or in part without the consent in writing of Kathryn Levitt Design Ltd. Registered in England and Wales No. 4986703 Registered Office 1 Park Road, Hampton Wick, Kingston Upon Thames, Surrey KT1 4AS</small></p>		