


HD 701 Hinged doors
All floors
Ahmarra Blenheim 2A 2 Panels or similar to be approved by KLD, painted in Farrow and Ball Wevet No. 273, Estate Eggshell
Flat (FP) Panel styles, APM 1 Moulding profile
1 : 20





PD 701 Pocket Sliding Door
WC
Ahmarra Blenheim 2A 2 Panels or similar to be approved by KLD, painted in Farrow and Ball Wevet No. 273, Estate Eggshell
Flat (FP) Panel styles, APM 1 Moulding profile
Eclipse single fire rated pocket door system or similar
1 : 20

Scale Bar 1:20

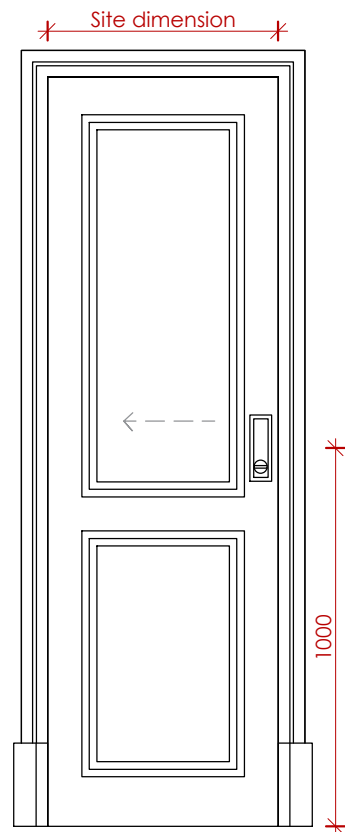

Scale Bar 1:5

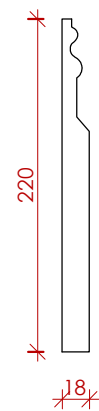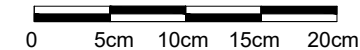


701 Skirting board
1st Floor
2nd Floor Common Parts
Painted in Farrow and Ball Wevet No. 273, Estate Eggshell
1 : 5




701 Skirting board
2nd Floor Master Bed, Bed 2 Bathroom, WC
All 3rd Floor
Painted in Farrow and Ball Wevet No. 273, Estate Eggshell
1 : 5



701 Skirting board
Skirting world MDF
Colonial
Painted in Farrow and Ball Wevet No. 273, Estate Eggshell
NTS

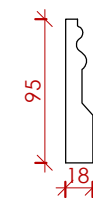

701 Architrave
Living room
Painted in Farrow and Ball Wevet No. 273, Estate Eggshell
1 : 5

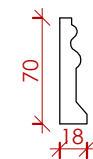


701 Architrave
Front door
2nd Floor
Painted in Farrow and Ball Wevet No. 273, Estate Eggshell
1 : 5




701 Architrave
Skirting world MDF
Colonial
Painted in Farrow and Ball Wevet No. 273, Estate Eggshell
NTS




701 Door Moulding Profile
All floors
NTS

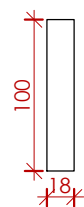

701 Skirting board
3rd Floor Storgae
Painted in Farrow and Ball Wevet No. 273, Estate Eggshell
1 : 5

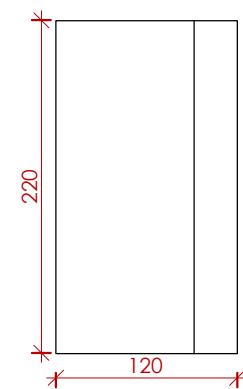

701 Plinth
Living room
Painted in Farrow and Ball Wevet No. 273, Estate Eggshell
1 : 5

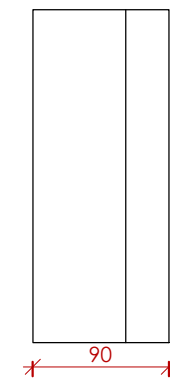

701 Plinth
2nd Floor
Painted in Farrow and Ball Wevet No. 273, Estate Eggshell
1 : 5



701 Plinth
Skirting world MDF
Plinth Block P2
NTS



701 Hinged doors Handles
Joseph Giles, LV1047, Rolled and hammered lever handle, Mid Antique Brass Waxed
NTS



701 Pocket Sliding Doors Handles
Joseph Giles, SF1050.IT: Rectangular Recessed Pull with Privacy Turn, Incl Sliding door privacy hook lock, recessed pull & emergency release SF1050.RL, Mid Antique Brass Waxed
NTS



701 Bathroom Thumb Turn
Joseph Giles, TT1055: Pinch Thumb Turn - Round Rose, 52mm, Incl privacy lock & and emergency release, Mid Antique Brass Waxed
NTS

KLD DESIGN INTENT ONLY DRAWING. PLEASE NOTE ALL DIMENSIONS ARE APPROXIMATE AND SUBJECT TO SITE SURVEY.

ALL DRAWINGS ARE SUBJECT TO COST AGREEMENT BEFORE WORKS COMMENCE.

ALL DOOR HINGES TO MATCH HANDLE FINISH

Rev:	Description:	Date:
B	Notes and scales updated	12/02/25
A	3rd Floor skirting added	08/01/25

Title: Typical Door, Skirting and Architrave Proposed Detail

Kathryn Levitt Design

KATHRYN LEVITT DESIGN LTD
Goodwin House, 5 Union court, Richmond London, Surrey TW9 1AA
Tel 020 8948 1223
e: ideas@kathrynlevittdesign.com

Client: Ms Elizabeth Owens

Property Site: Charrington Street

Job No: 1690 Drawing No: 701 Revision: B

Scale: 1:20, 1:5 @A3 Date: 25.09.24 Drawn by: ERB

Status: For Discussion

Dimensions to be verified on site. Figured dimensions to be taken in preference to those scaled. This drawing is the property of Kathryn Levitt Design Ltd. Copyright is reserved by them and the drawing is issued on the condition that it is not copied, reproduced, retained or disclosed to any unauthorised person either wholly or in part without the consent in writing of Kathryn Levitt Design Ltd.

Registered in England and Wales No. 4986703
Registered Office 1 Park Road, Hampton Wick, Kingston Upon Thames, Surrey KT1 4AS