


pl.05 Winter Garden Glazing - Sill and Head Detail  
1 : 5

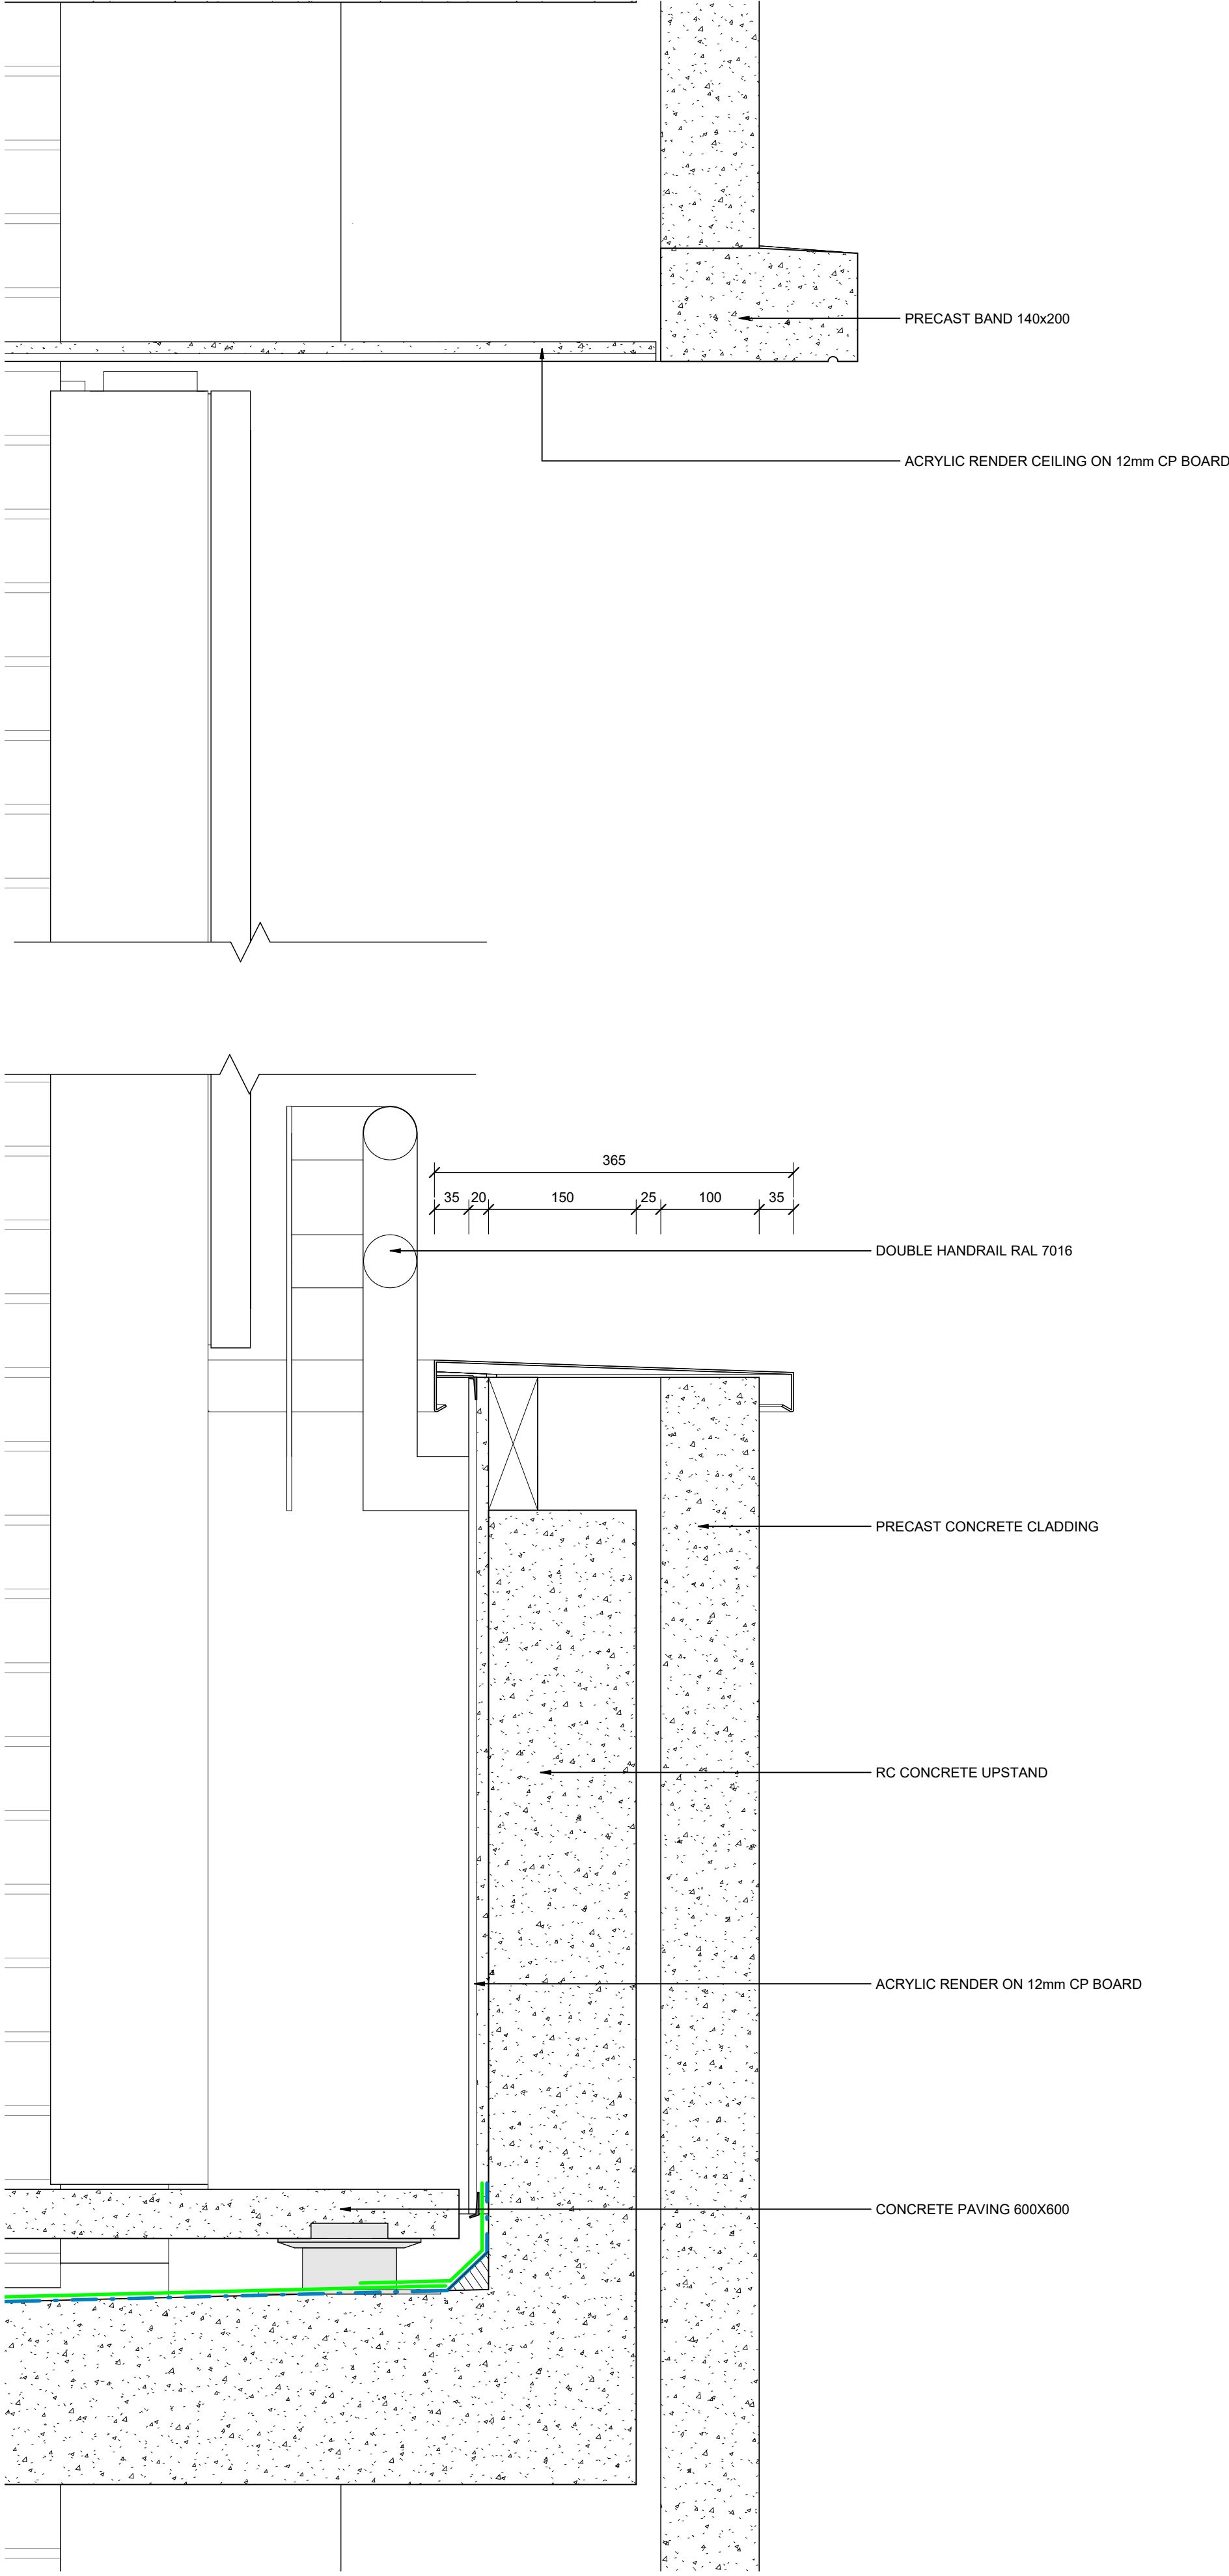

pl.06 Inset Balcony - Detail  
1 : 5

### Metalwork Finish

Window frame and PPC  
Aluminium Pressed metal  
elements all to be finished in  
RAL 7016

RAL 7016  
Anthracite Grey

Precedent example of sliding  
window type and frame

### Stonework Finish

Cast stone elements all to be  
Polished dolomite finish by  
Woodcast Caststone  
Masonry.

Pre cast stone profiles

Do not scale from this drawing

© Brookes Architects Limited (BAL), all rights reserved.

This drawing has been prepared for the use of BAL's client specifically for the site titled below. It may not be used, modified, reproduced or relied upon by third parties.

Do not scale from this drawing. All areas are approximate. All dimensions are to be verified on site prior to construction. Responsibility for the reproduction of this drawing lies with the recipient to check that all information has been replicated in full when compared with the original.

This drawing must be read in conjunction with all other relevant consultants' information.

Any discrepancies and/or ambiguities within this drawing, or between it and information given elsewhere, must be reported immediately to BAL for clarification before proceeding.

All works are to be carried out in accordance with current British Standards, Building Regulations and relevant Codes of Practice.

Refer to the Construction (Design and Management) documentation where applicable. It is assumed that all works will be carried out by a competent contractor working, where necessary, to an approved method statement.

0m 0.1m 0.2m 0.3m 0.4m 0.5m

Visual Scale 1:5

## PLANNING

P2	PI	Issued for planning condition application	04.02.25	ES/TL	
P1	PI	Winter Garden information issued for Planning purposes.	23.08.24	KT/AW	
Rev	Status	Description	Issued	Drawn/Chk	

Client

Myco

Project No.

5361

Project

Acorn House  
Gray's Inn Road  
London, WC1X 8DP

Drawing

Winter Garden Components  
Details

Scale	Date	Drawn	Checked
1:5@A1	Aug '24	KT	AW

BrookesArchitects

Unit 1 - 56 Glenham Road  
London SW13 9J

T 020 8487 1223

www.brookesarchitects.co.uk

5361-BAL-XX-XX-DR-A-07-0021	Revision P2 PI Status
-----------------------------	--------------------------------