

This drawing is the property of DC Architecture+Design Ltd, and they reserve the copyright. DC + Partners is the trading name of DC Architecture+Design Ltd. The drawing is issued on the condition that it is not copied, reproduced, retained or disclosed, in whole or part, to any unauthorised person without the consent from DC Architecture+Design Ltd. Figures and dimensions are to be taken in preference to those scaled.
The contractor is to verify all dimensions and conditions on site.


NOTES:



PH CONTEMPORARY INFILL PANEL PHOTO
NTS




Removal of contemporary
infill panels

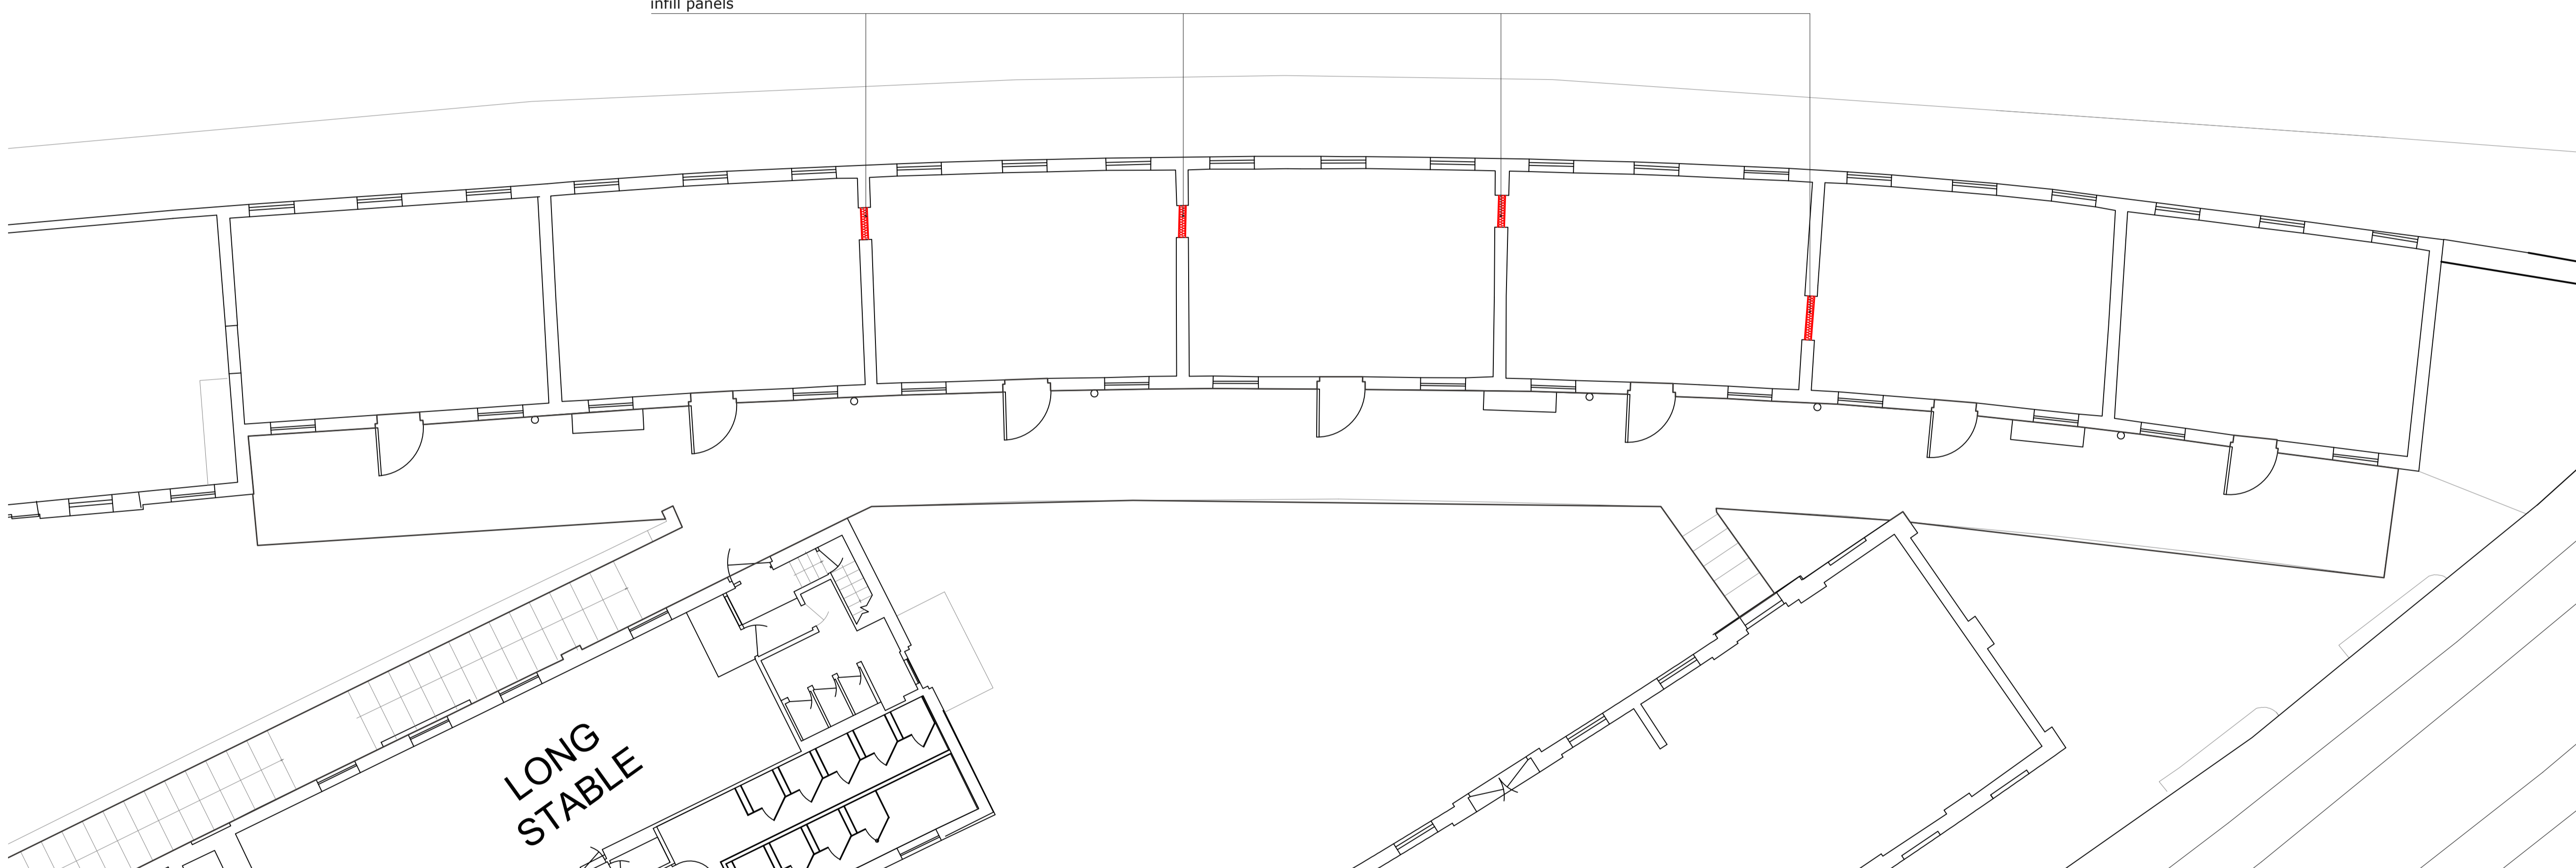

PL FIRST FLOOR DEMOLITION PLAN
1:100@A1, 1:200@A3

REVISIONS

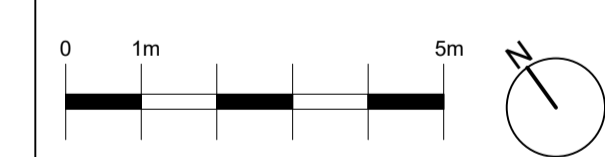

Project :
**LIVE ODYSSEY
CAMDEN STABLES**

Client :
LIVE ODYSSEY PROMOTIONS

Scale:
1:100 @A1 / 1:200@A3

Title :
FIRST FLOOR DEMOLITION PLAN

Drawing Number :
LOP001_PL_DM_A_101

Date : **18.11.2024** Drawn by : **CF** Approved by : **XX**