
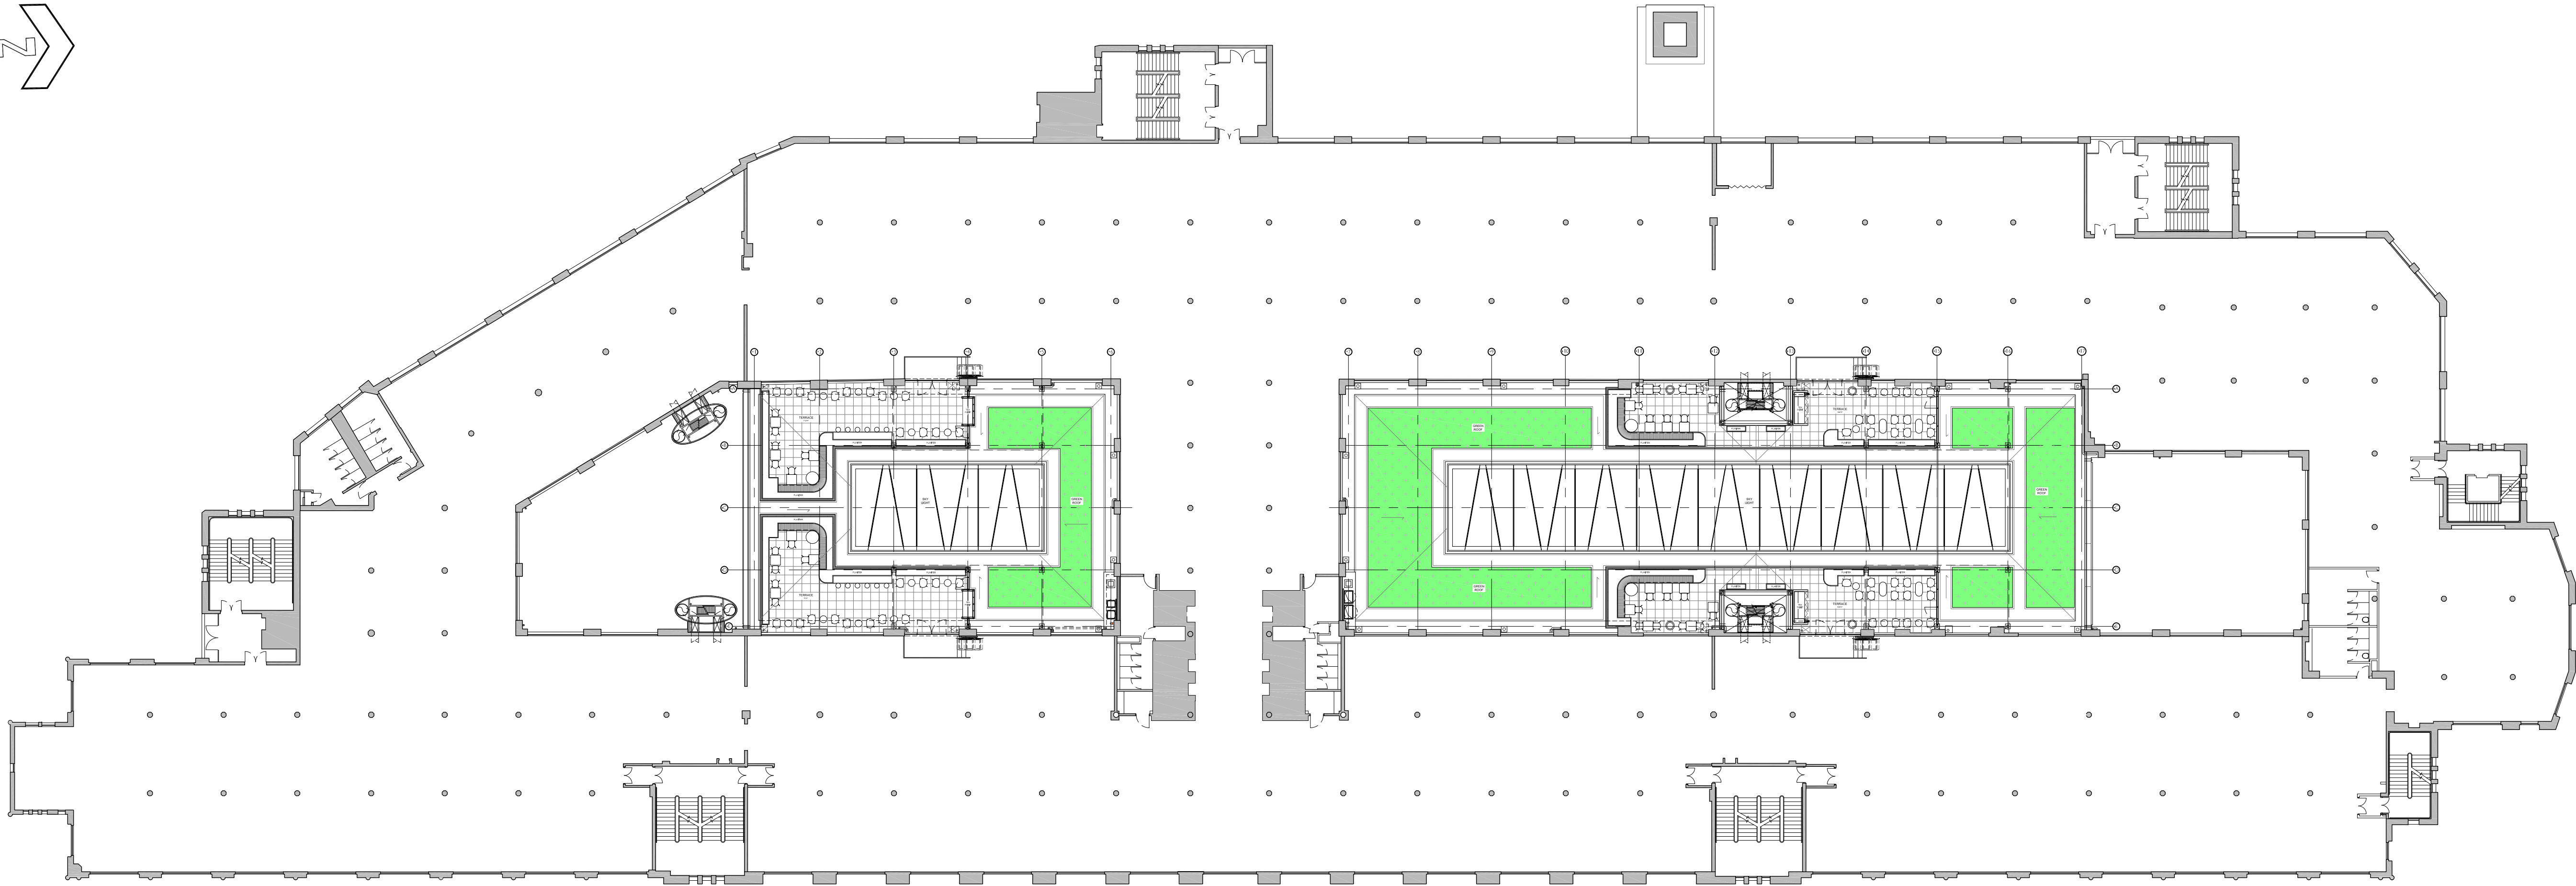


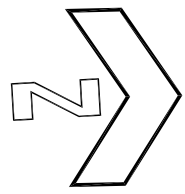

01 Level 03 GA Plan
1:250 @ A1


DO NOT SCALE FROM THIS DRAWING.

THE CONTRACTOR SHALL CHECK AND VERIFY ALL DIMENSIONS ON SITE AND REPORT ANY DISCREPANCIES TO FORME UK BEFORE PROCEEDING WITH THE WORKS.

THIS DRAWING IS COPYRIGHT PROTECTED AND MUST NOT BE REPRODUCED WITHOUT THE PRIOR WRITTEN AGREEMENT OF FORME UK.

PAPER SIZE
A1

Site / Location Plan

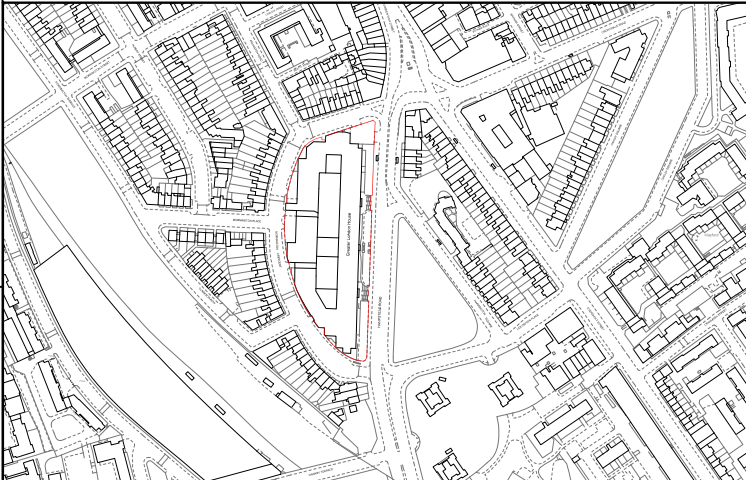

XXXX	XXXX	dd.mm.yyyy
Rev.	Revision Description	Date

Project Title	
Greater London House Lightwell Terraces	
Date	Originator
22.01.2025	RCJ
Checked	Approved
-	MT

Drawing Title		
Proposed Level 03 - GA Plan		
Scale	Revision	Status
1:250 @ A1	----	P
Status		
Planning		
Drawing Number		
HR5007-FME-XX-03-DR-A-20200		

FORME
UK

NUTMEG HOUSE 60 GAINSFORD STREET
BUTLERS WHARF LONDON SE1 2NY
T +44 (0)20 7378 1340 WWW.FORME.UK.COM
COMPANY NUMBER 9879724