


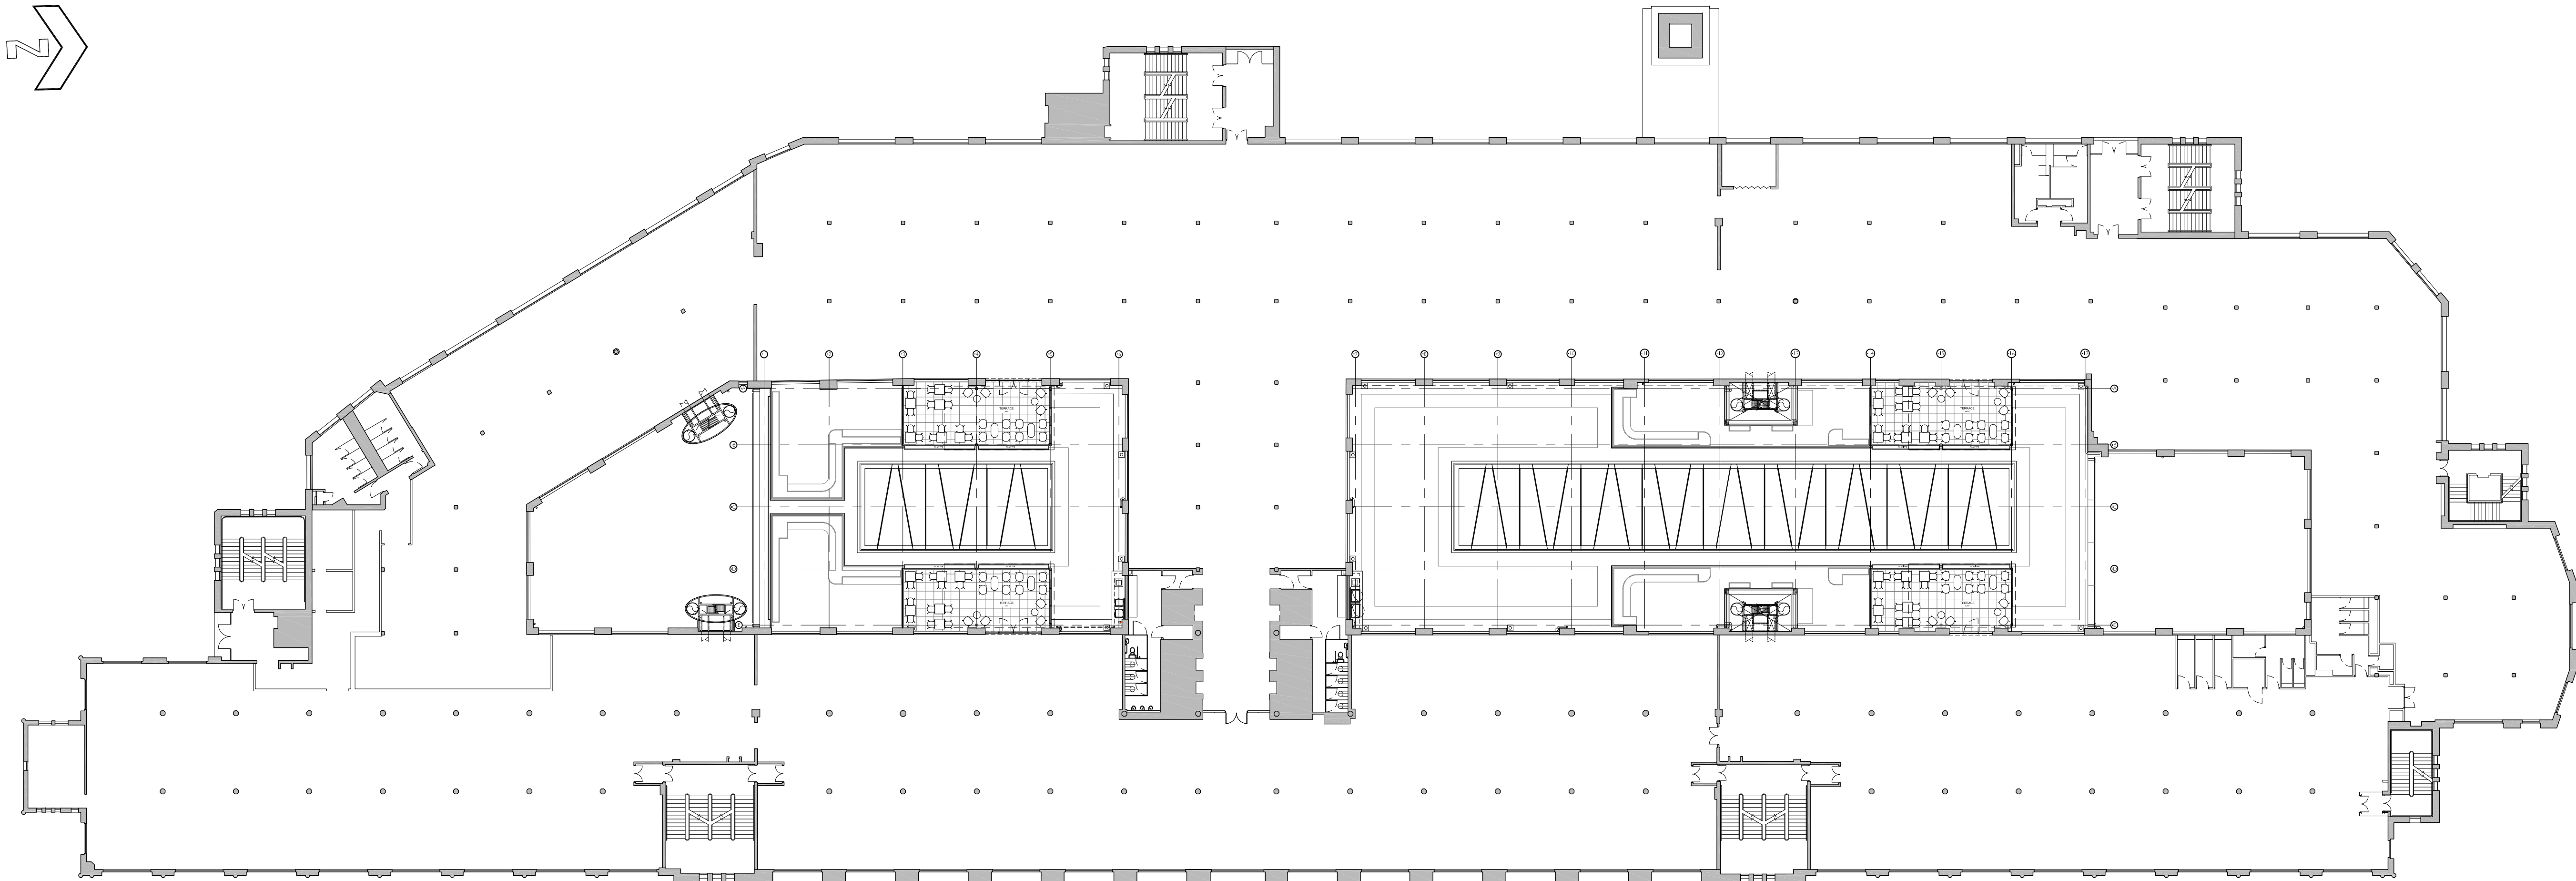

01 Level 04 GA Plan
1:250 @ A1


DO NOT SCALE FROM THIS DRAWING.

THE CONTRACTOR SHALL CHECK AND VERIFY ALL DIMENSIONS ON SITE AND REPORT ANY DISCREPANCIES TO FORME UK BEFORE PROCEEDING WITH THE WORKS.

THIS DRAWING IS COPYRIGHT PROTECTED AND MUST NOT BE REPRODUCED WITHOUT THE PRIOR WRITTEN AGREEMENT OF FORME UK.

PAPER SIZE
A1

Site / Location Plan

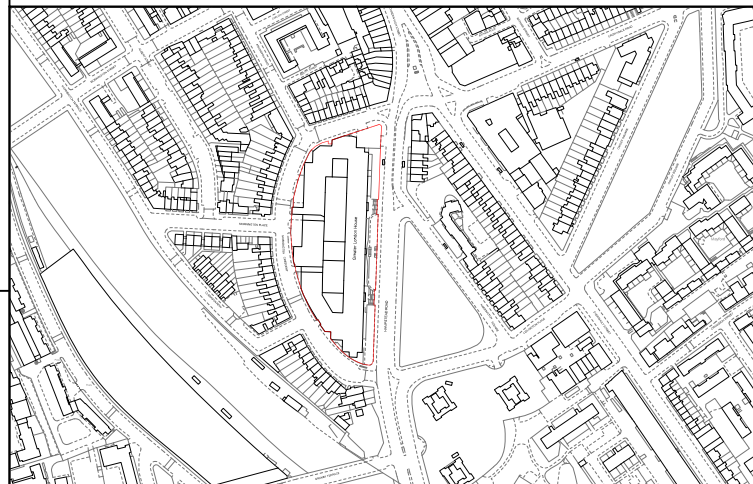

XXXX	XXXX	dd.mm.yyyy
Rev.	Revision Description	Date

Project Title
Greater London House
Lightwell Terraces

Date	22.01.2025	Originator	RCJ
Checked		Approved	MT
	-		

Drawing Title
Proposed Level 04 - GA Plan

Scale	Revision	Status
1:250 @ A1	----	P

Status	Planning
Drawing Number	HR5007-FME-XX-04-DR-A-20200

FORME
UK

NUTMEG HOUSE 60 GAINSFORD STREET
BUTLERS WHARFLONDON SE1 2NY
T +44 (0)20 7378 1340 WWW.FORME.UK.COM
COMPANY NUMBER 9879724