


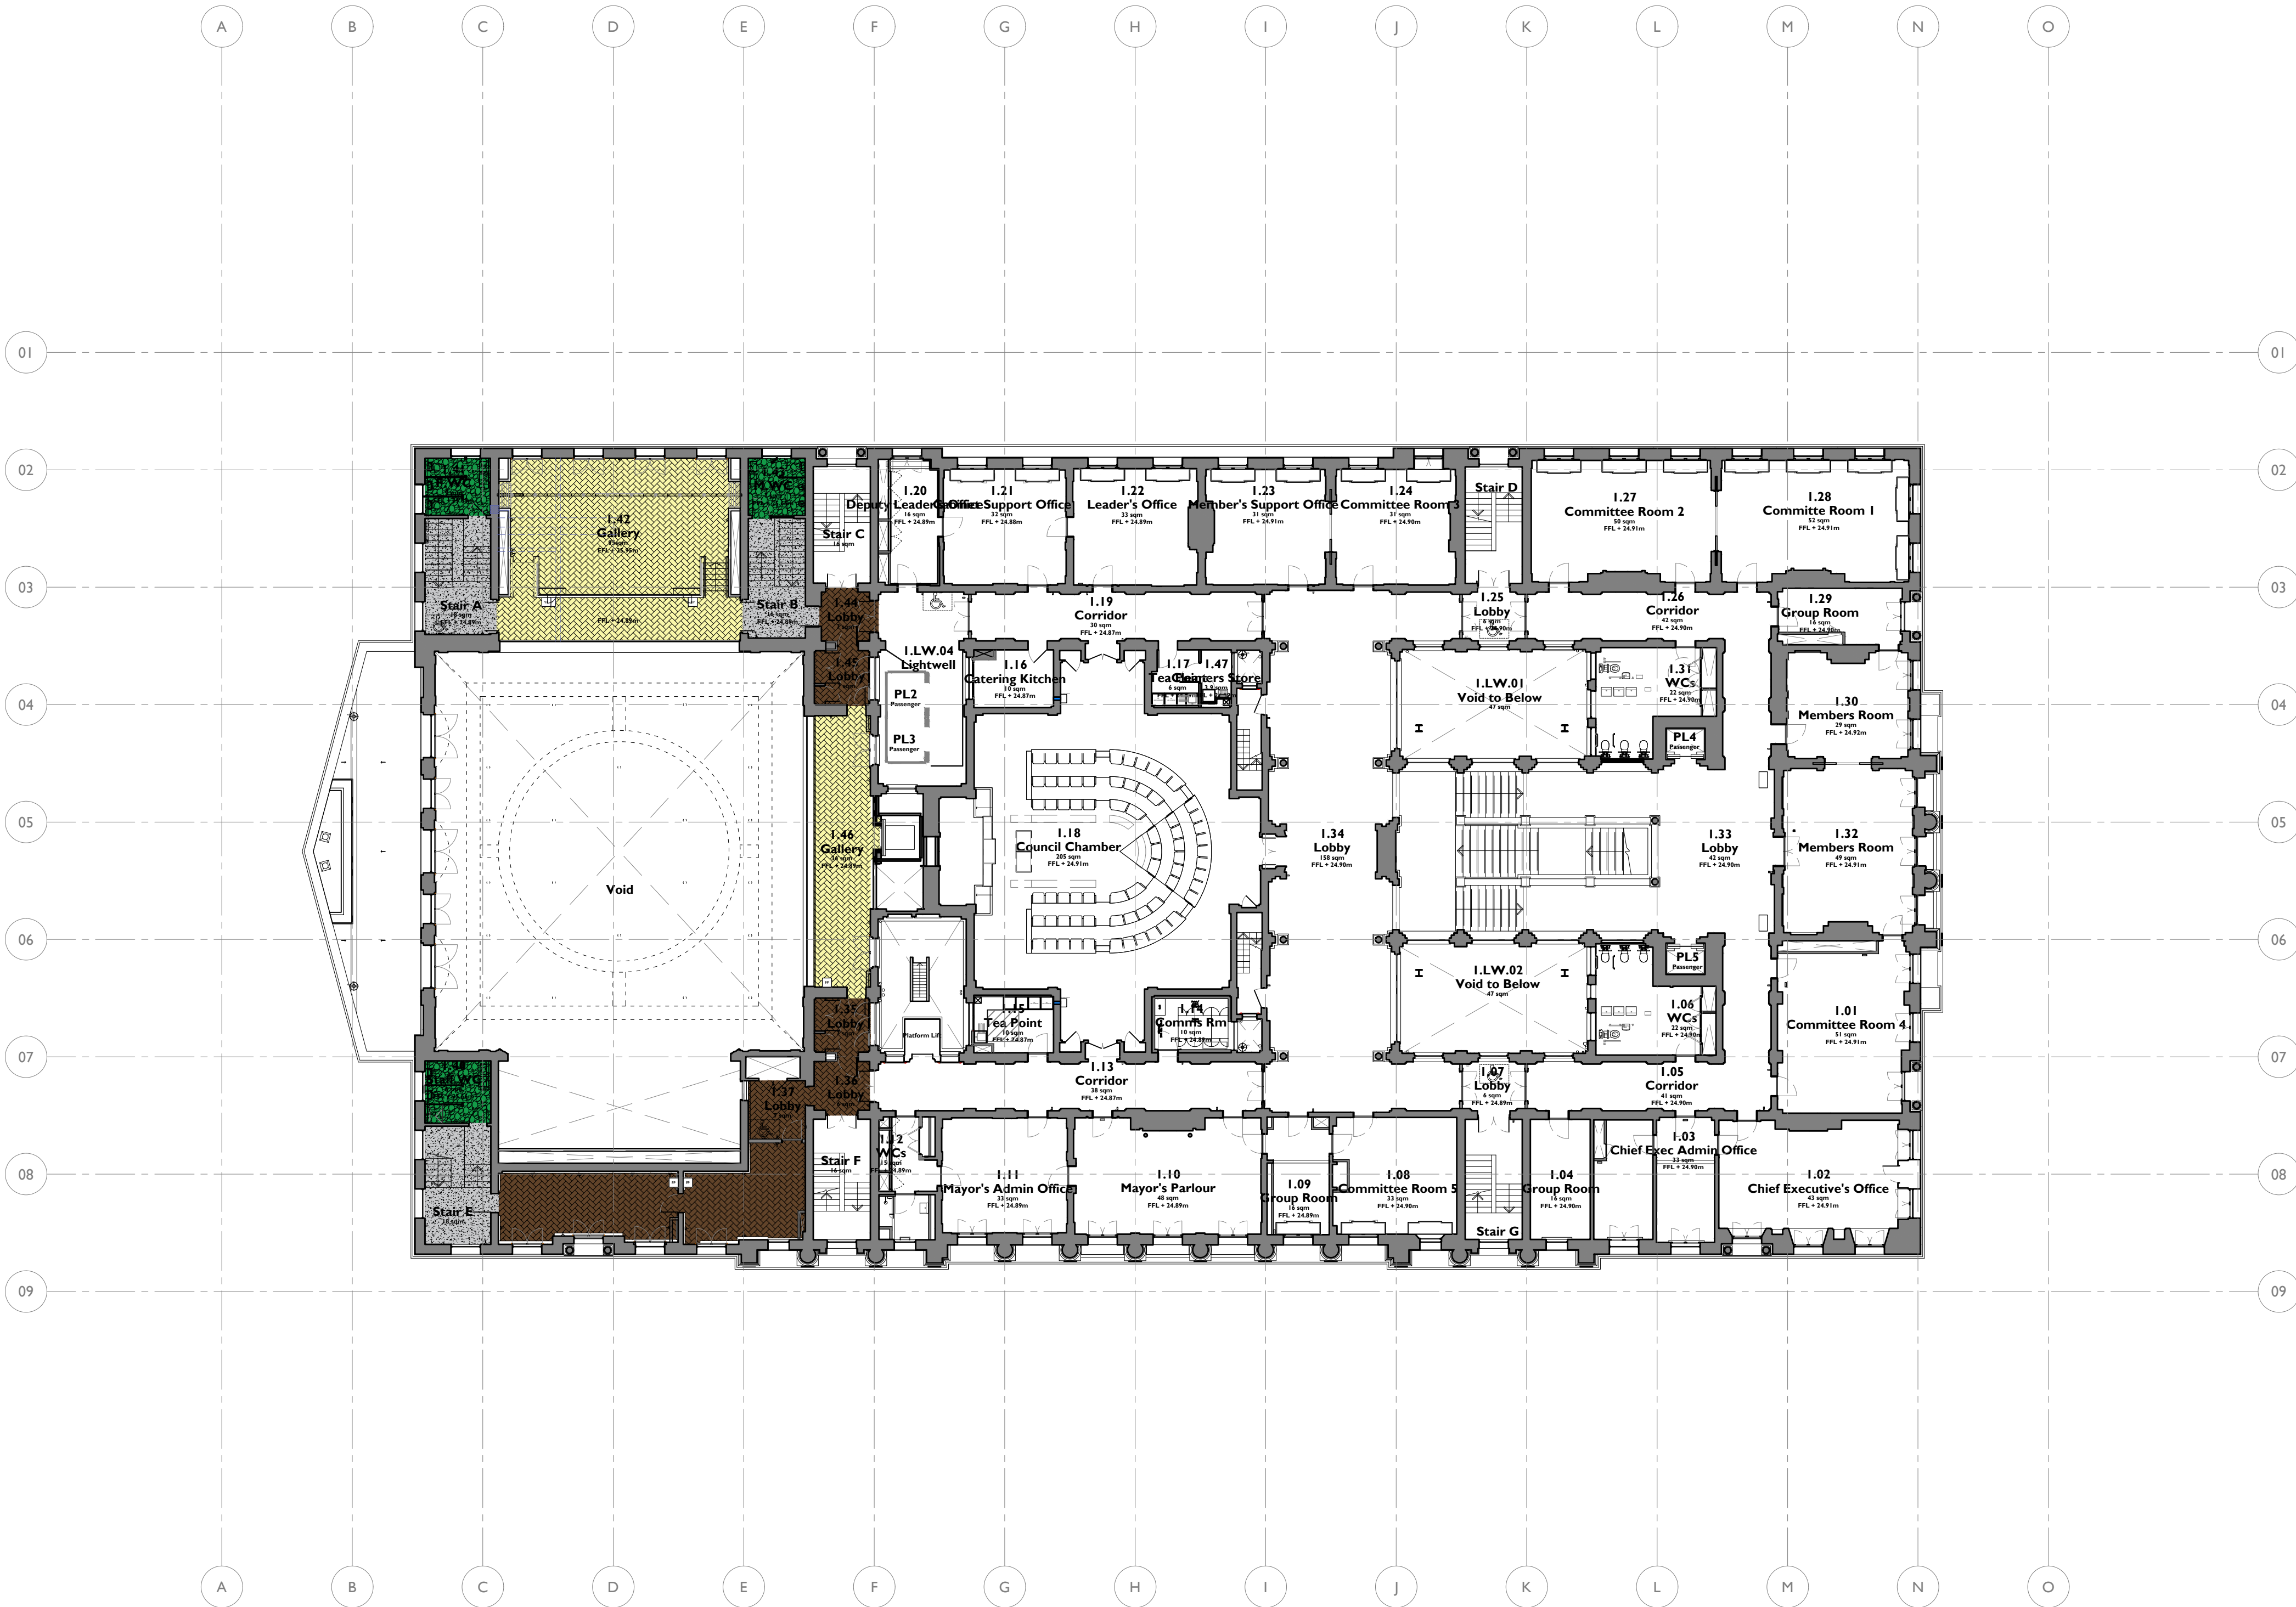

**Notes:**

Drawings are based on survey data and may not accurately represent what is physically present.

Do not scale from this drawing. All dimensions are to be verified on site before proceeding with the work.

All dimensions are in millimetres unless noted otherwise.

Purcell shall be notified in writing of any discrepancies.

**Key Plan**  
not to scale



|     |            |    |     |              |
|-----|------------|----|-----|--------------|
| P01 | 14.02.2025 | SS | DZ  | For Approval |
| REV | DATE       | BY | CHK | DESCRIPTION  |

CLIENT  
**Il Bottaccio**

PROJECT  
**Camden Town Hall Tenant Fitout**

JOB NUMBER  
**242931**

PURCELL

TITLE  
**FIRST FLOOR**  
**FLOOR FINISHES PLAN**

|      |       |              |       |         |
|------|-------|--------------|-------|---------|
| SIZE | SCALE | LAST REVISED | DRAWN | CHECKED |
| A1L  | 1:200 |              |       |         |

|     |                              |
|-----|------------------------------|
| REV | SUITABILITY/REASON FOR ISSUE |
| P01 | S4 - Stage Approval          |

DRAWING NUMBER  
**242931-PUR-01-01-DR-A-5412**