


THE FOOTPRINT OF THE PROPOSED EXTENSION IS AS PREVIOUSLY CONSENTED

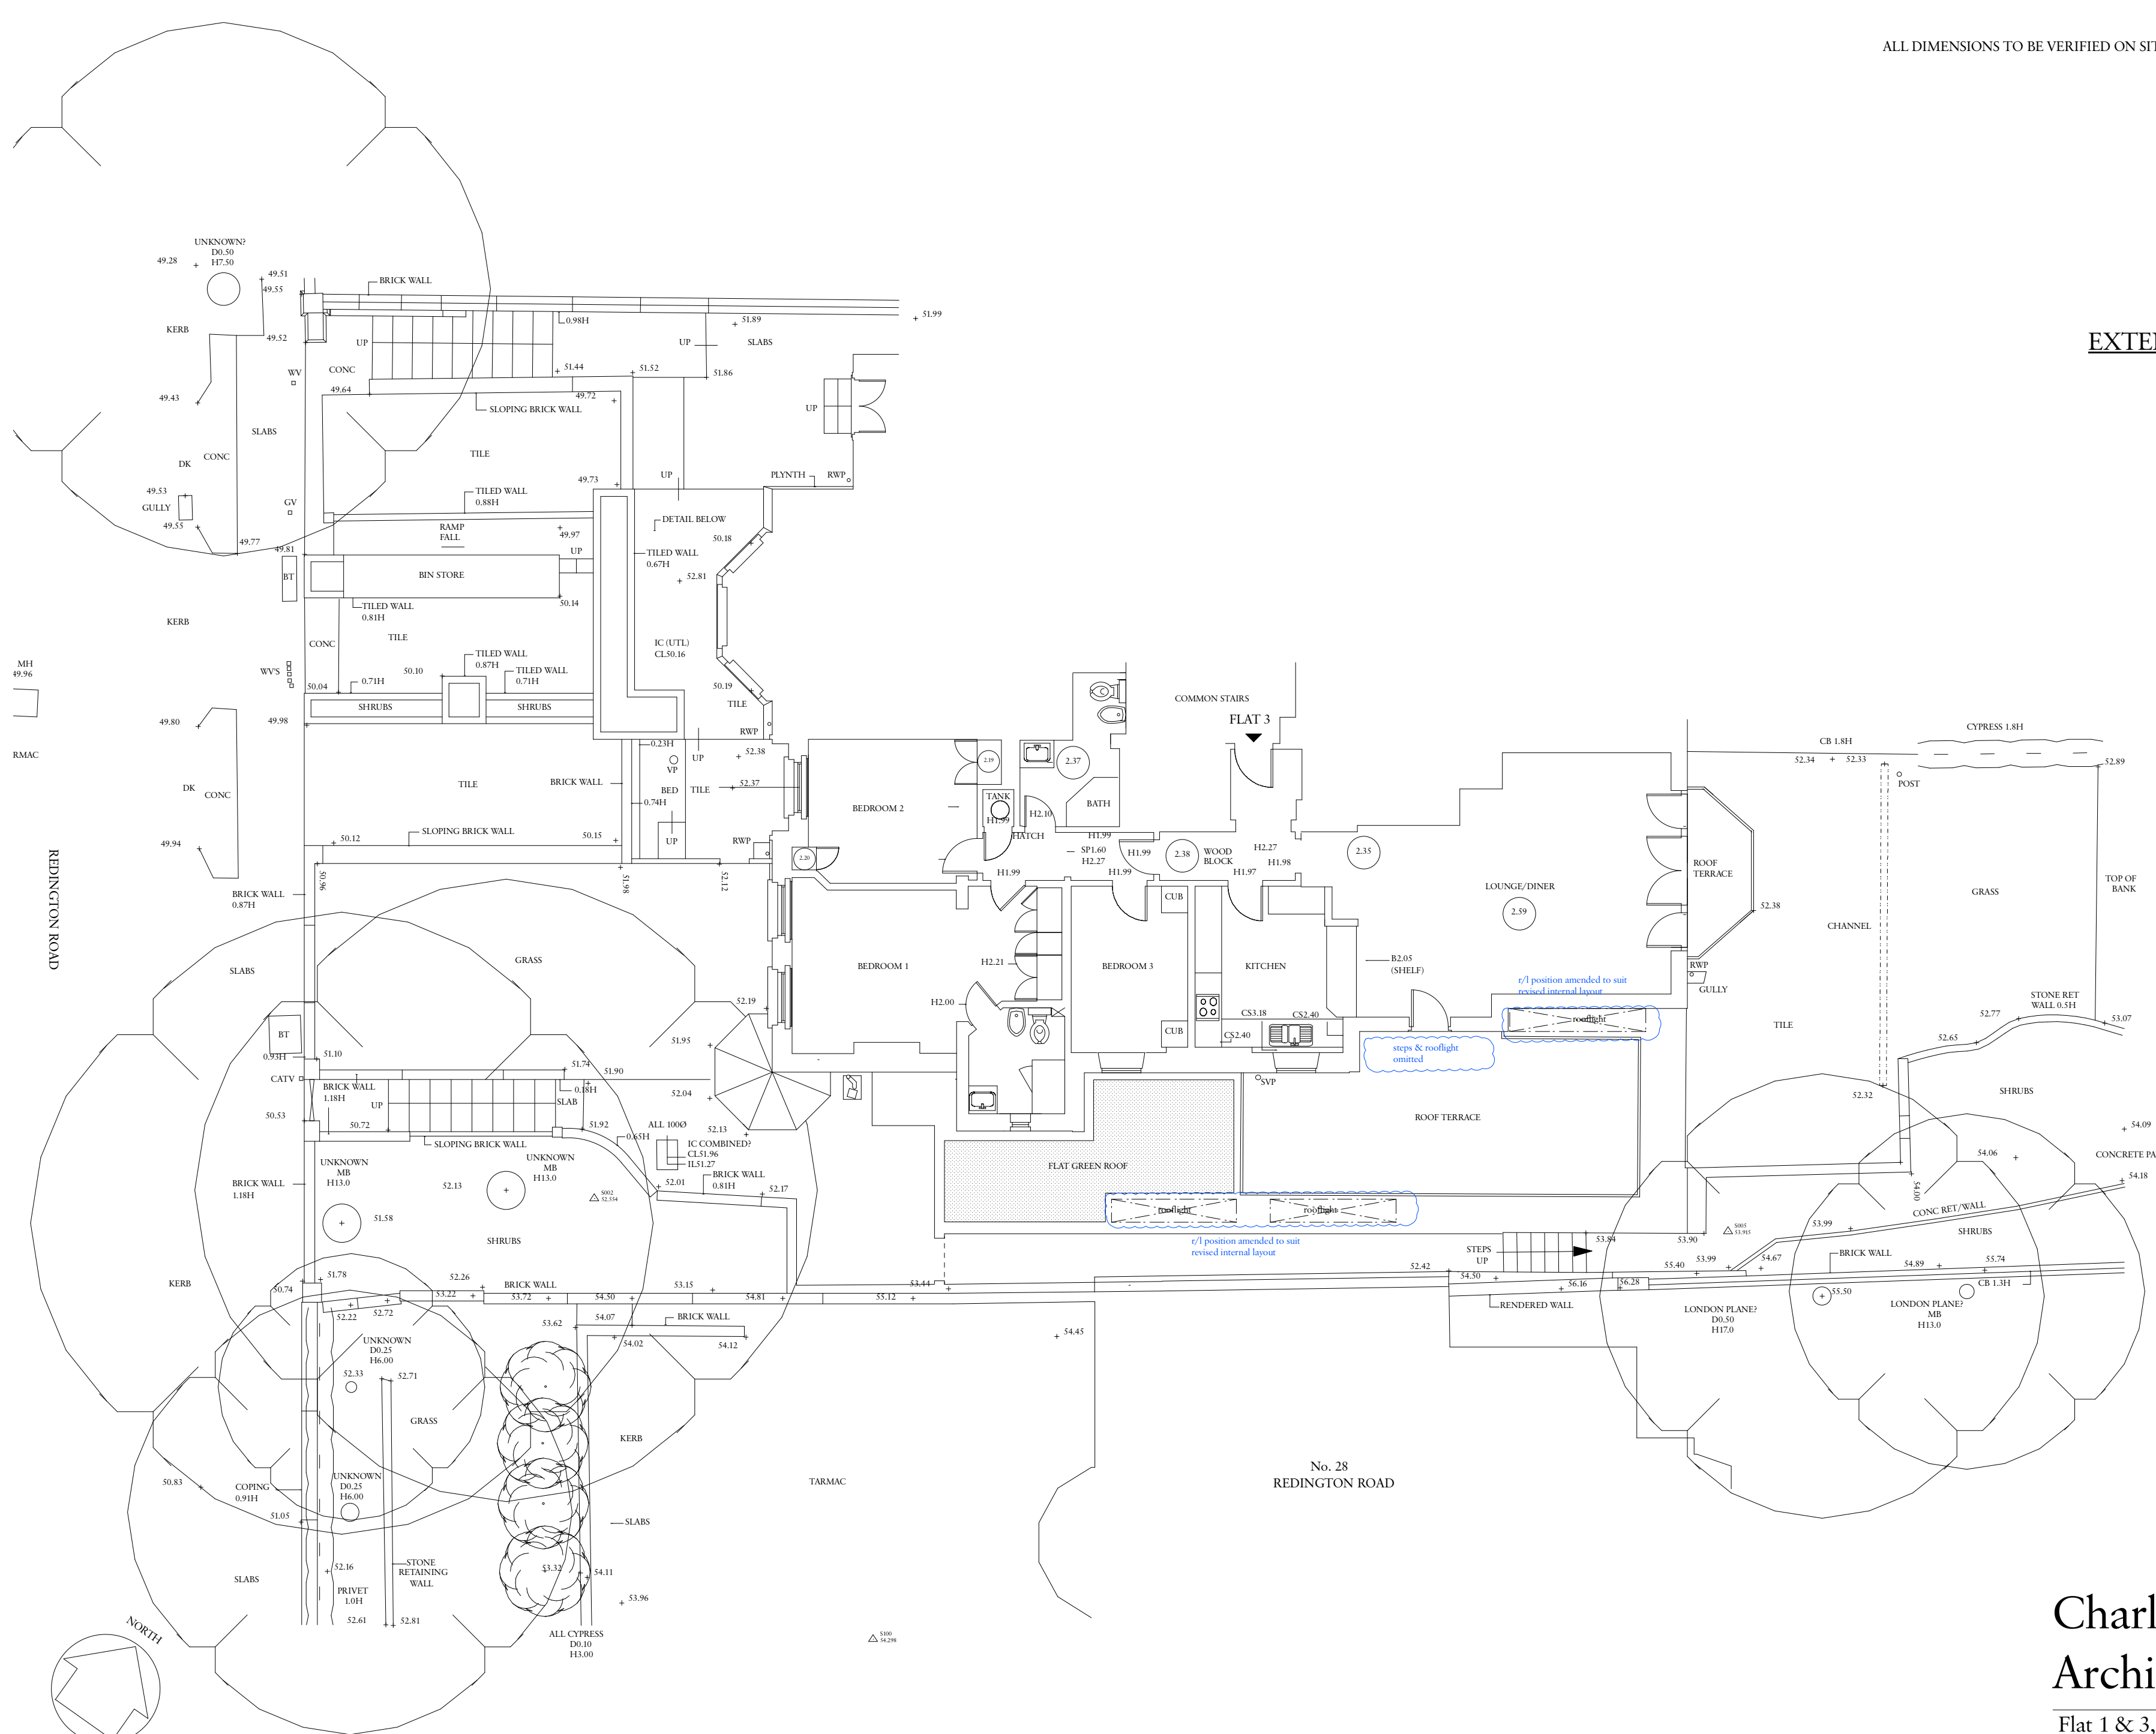

Rev B - refer to revision clouds in blue

Charlton Brown Architecture & Interiors

Flat 1 & 3, 30 Redington RD, NW3

Proposed First Floor Plan

23022/AP02 rev B