


THE FOOTPRINT OF THE PROPOSED EXTENSION IS AS PREVIOUSLY CONSENTED

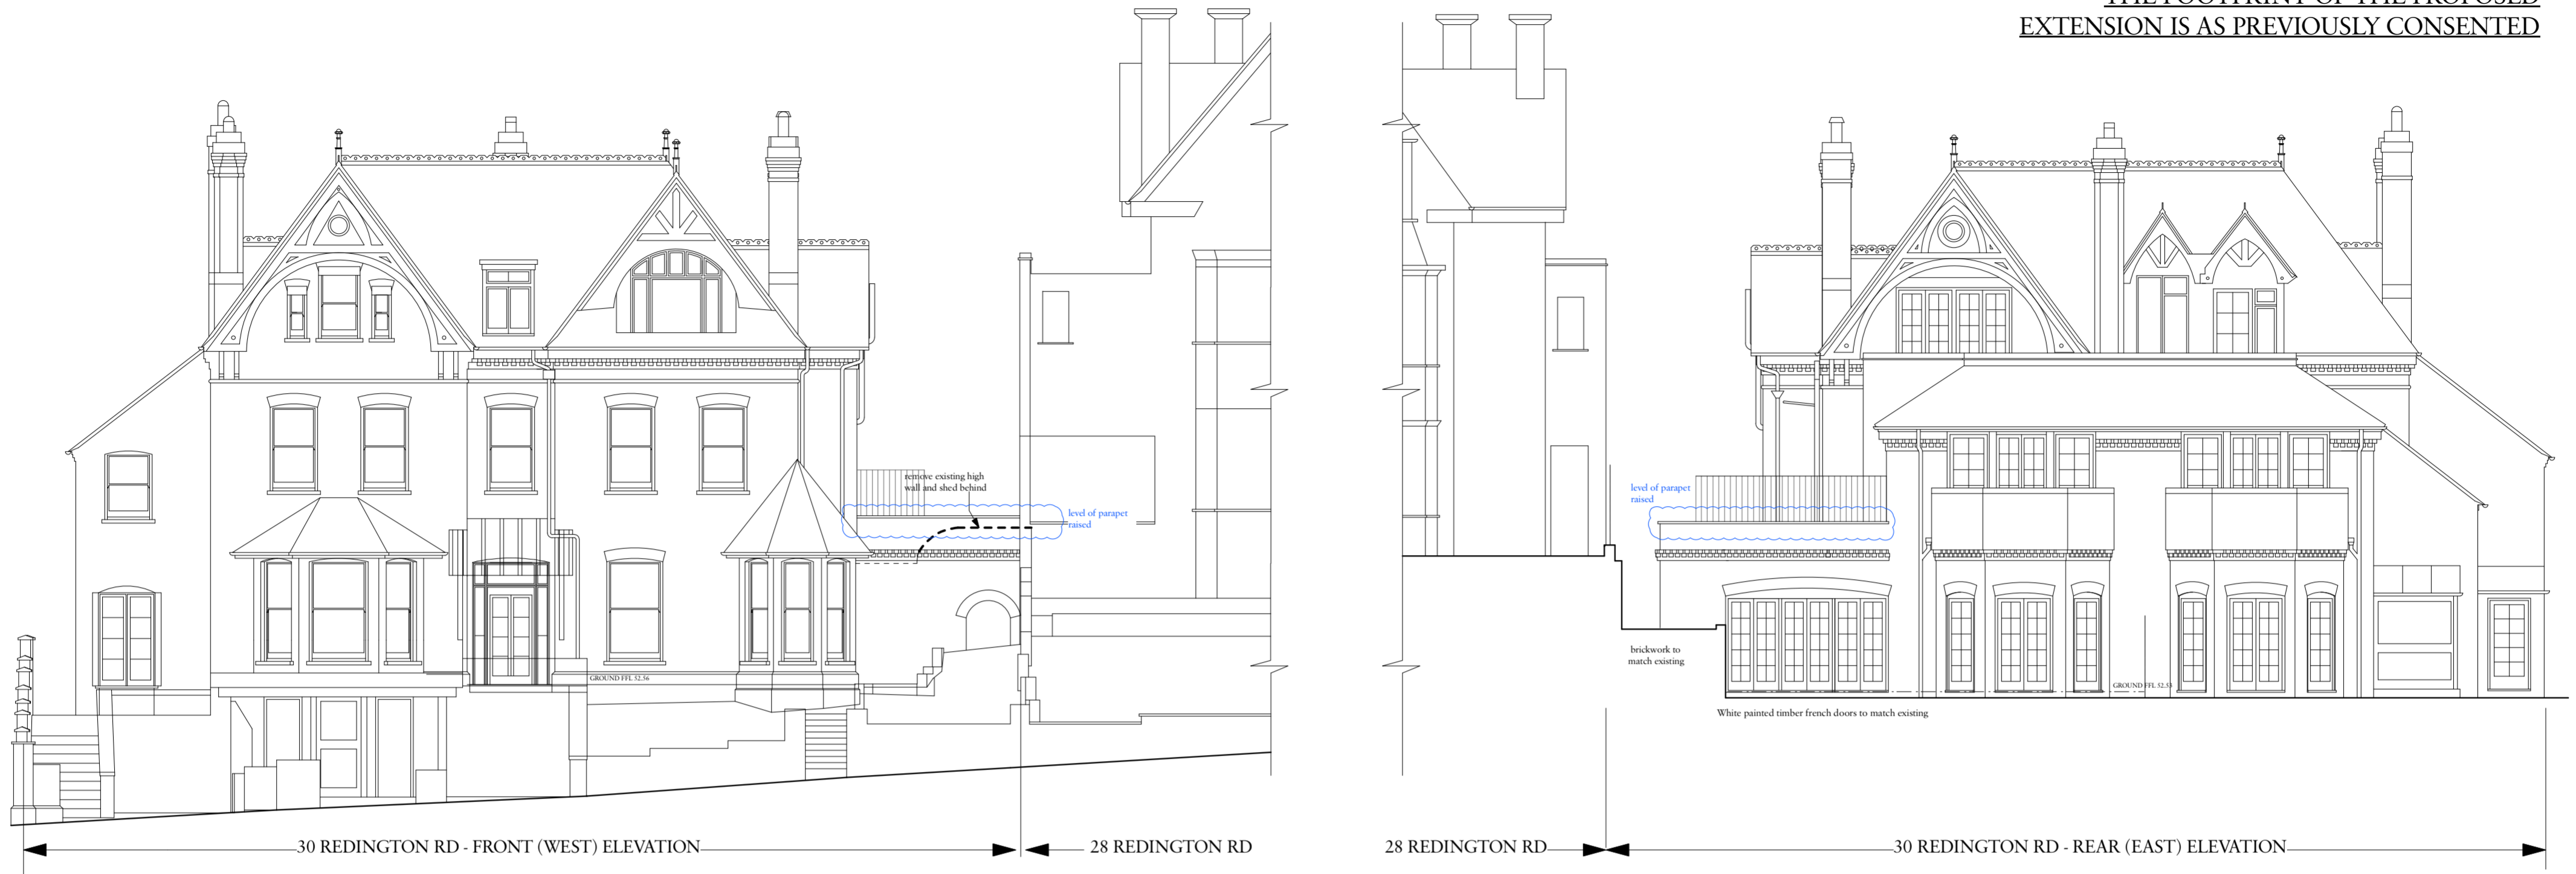

Rev B - refer to revision clouds in blue

Charlton Brown Architecture & Interiors

Flat 1 & 3, 30 Redington RD, NW3

Proposed Elevations

23022/AP03 rev B

10-11 St. George's Mews, Primrose Hill, London, NW1 8XE
T 020 7794 1234 E office@charltonbrown.com W www.charltonbrown.com
Scale 1:100 @ A2 / 1:50 @ A0
This drawing is copyright

Please follow the drawings exactly. If you find errors or omissions ask for clarification. Do not proceed without revised instructions. No dimensions to be scaled