

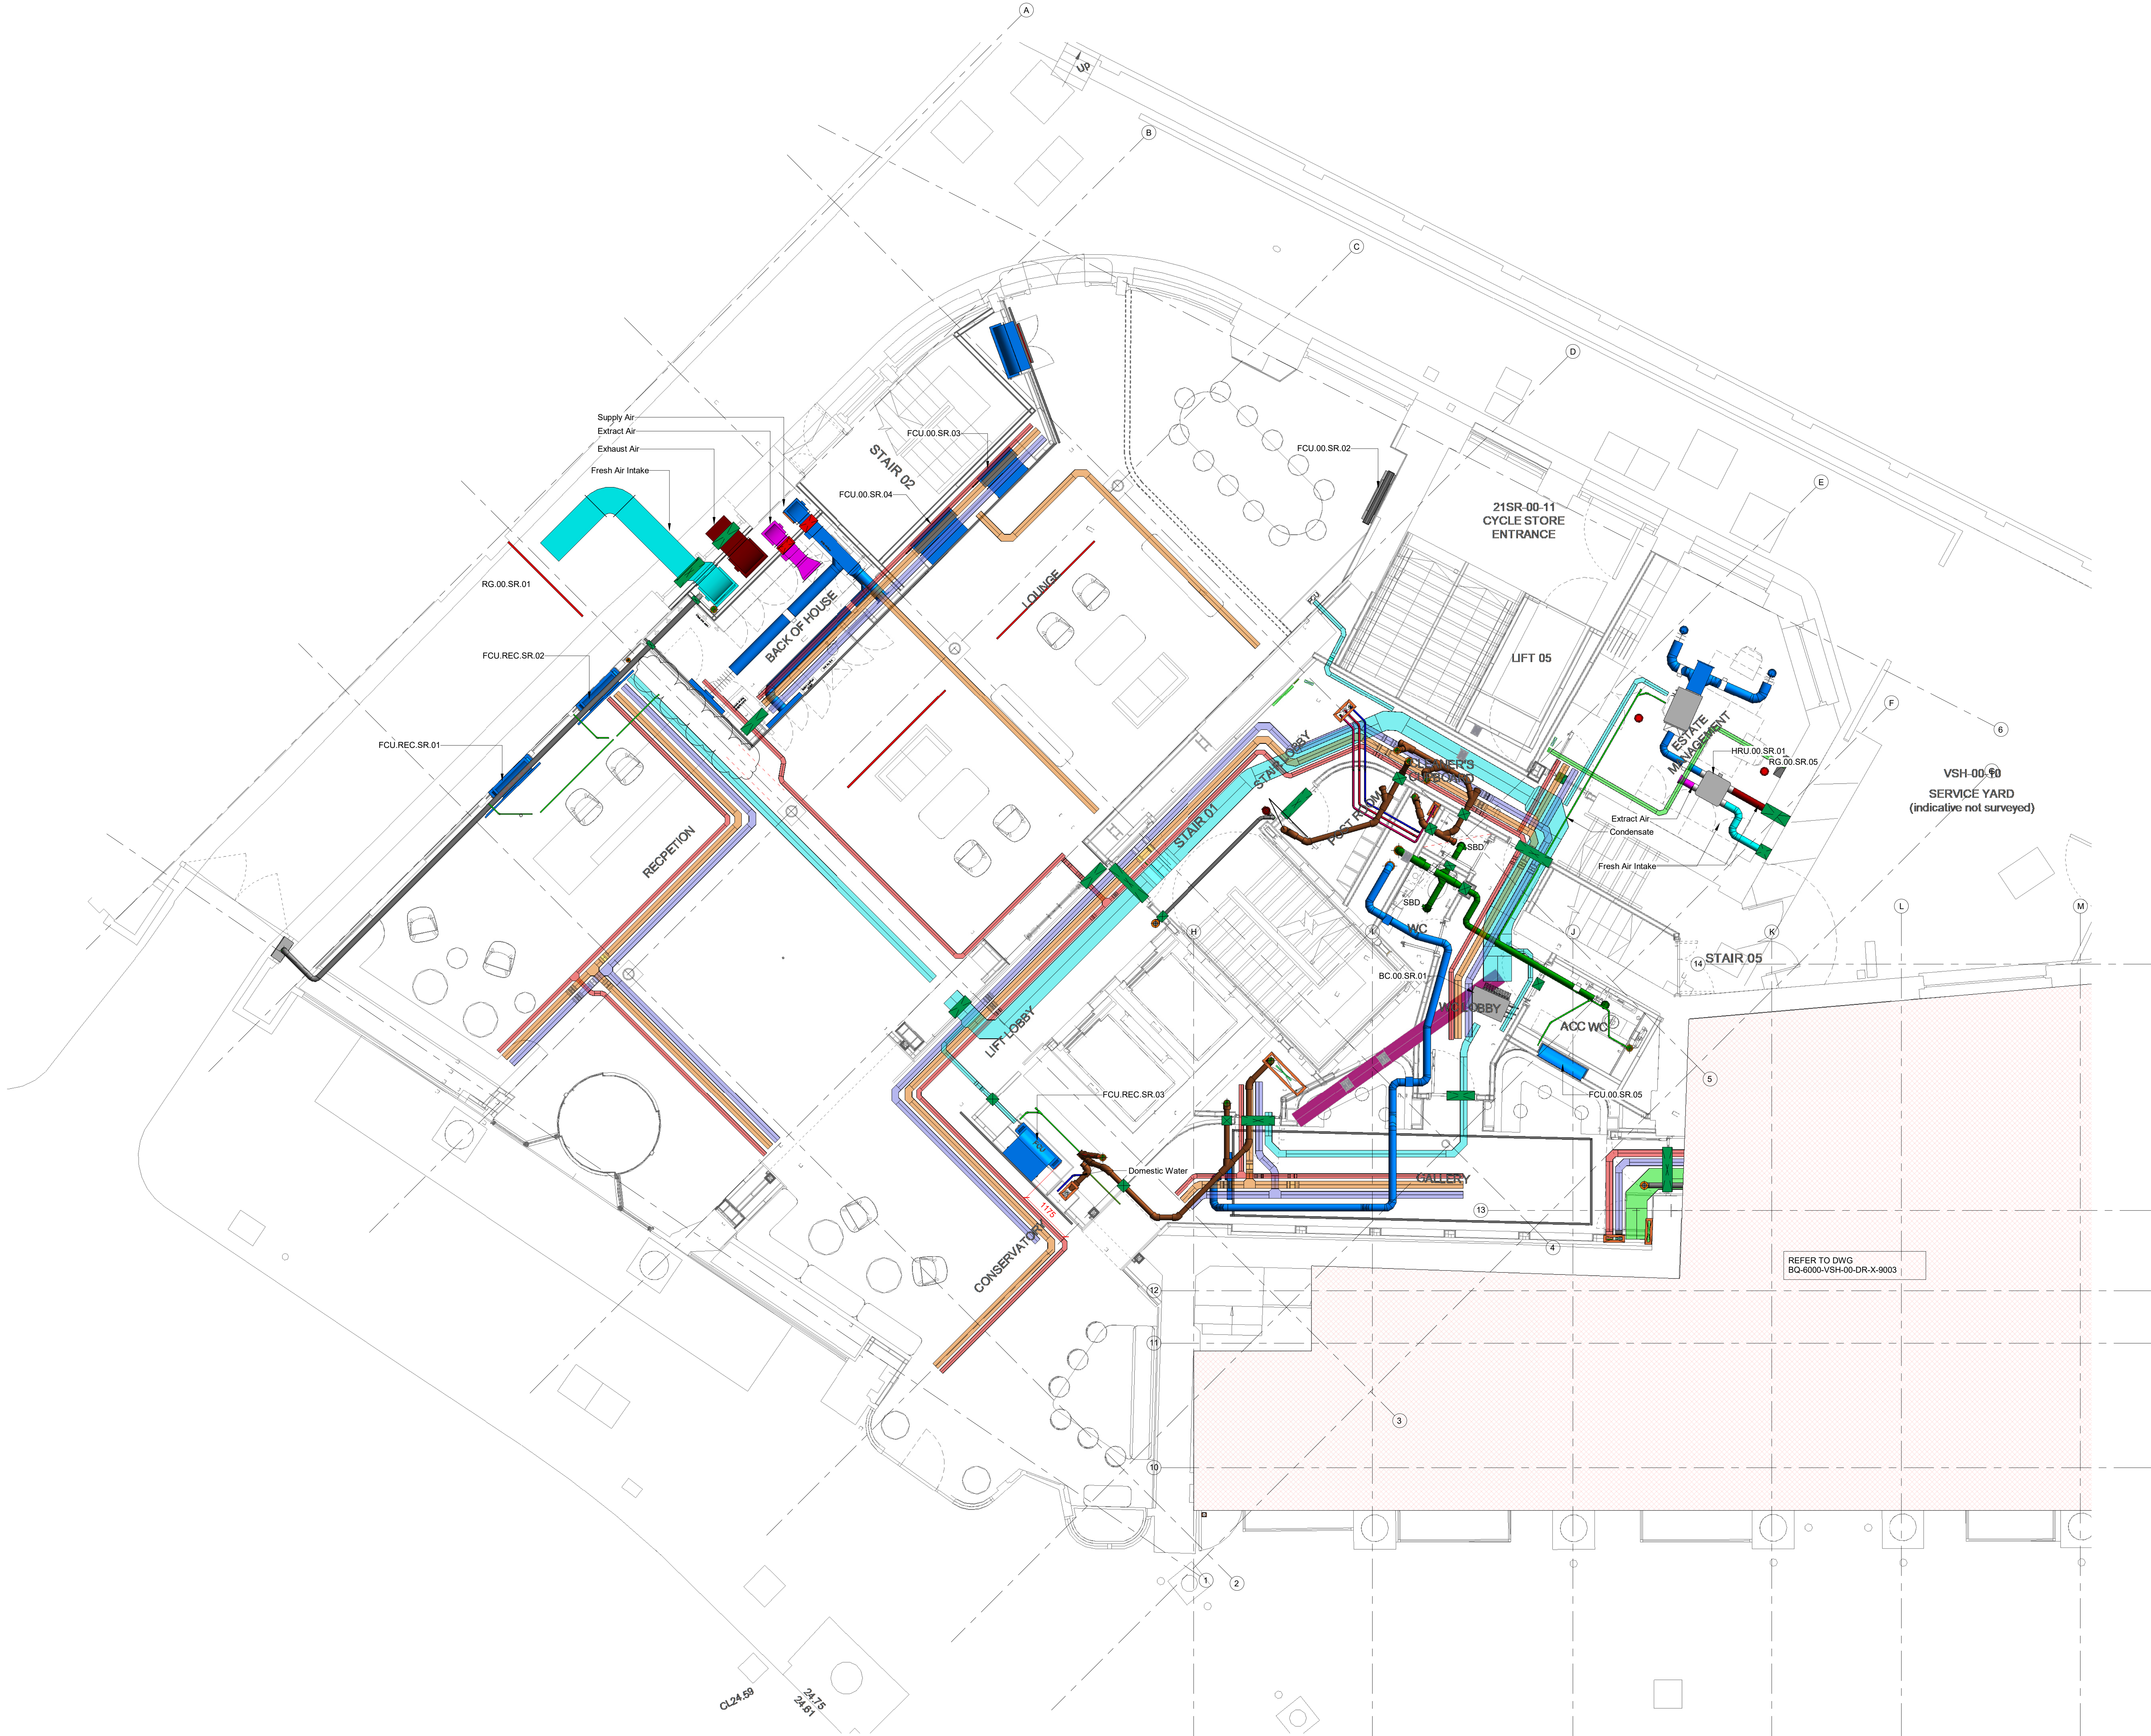


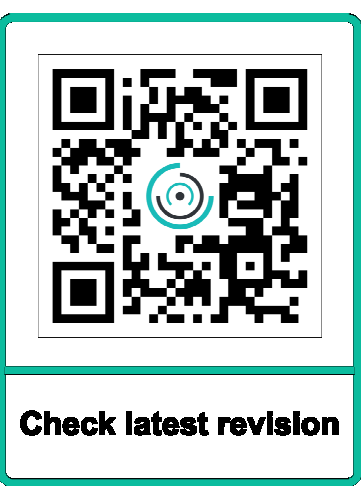

- NOTES**
- THIS DRAWING IS TO BE READ IN CONJUNCTION WITH ALL OTHER DRAWINGS, SPECIFICATIONS & SCHEDULES FOR THIS PROJECT.
 - THIS DRAWING SHOULD BE PRINTED IN COLOUR.
 - ALL DIMENSIONS ARE IN mm UNLESS INDICATED OTHERWISE.
 - SERVICES INSTALLER IS RESPONSIBLE FOR CHECKING & DETAILING INSTALLATION & RAISING ANY CONCERNS TO BOROUGH ENGINEERING SERVICES.

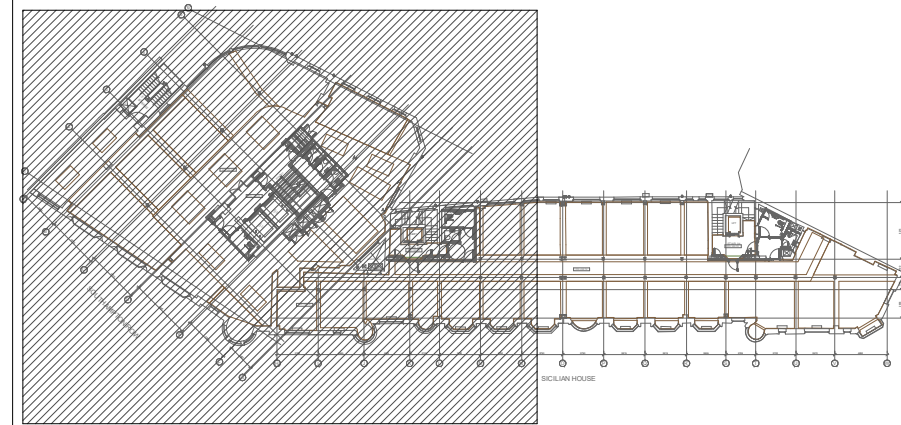

- LEGEND:-**
- CONDENSATE (COND)
 - SOIL VENT PIPE (SVP)
 - HWSR
 - HWSF
 - BCWS
 - COMMS TRAY
 - ELV TRAY
 - FA TRAY
 - LV TRAY
 - SUBMAIN TRAY
 - UKPN TRAY
 - SUPPLY AIR
 - EXTRACT AIR
 - TOILET EXTRACT
 - EXTRAUST AIR
 - FRESH AIR INTAKE
 - LTHWF
 - LTHWR
 - REFRIGERANT TRAY
 - FIBRE CONTAINMENT

ALL HEIGHTS SHOWN FROM
SR Ground FFL = TOFF 24850

C01	11/12/24	FOR CONSTRUCTION	DN	BES
P01	11/07/24	FOR APPROVAL	FB	
Rev	Date	Description	Made	Checked
Drawing Status				

FOR CONSTRUCTION



Client
STRUCTURE TONE

Project
21 SOUTHAMPTON ROW/VERNON
SICILIAN HOUSE

Drawing Title
Ground Floor
Coordinated Services Layout
Southampton Row Layout

Scales @ A0	Drawing No.	Rev
1:50	BQ-6000-SR-00-DR-X-9002	C01