

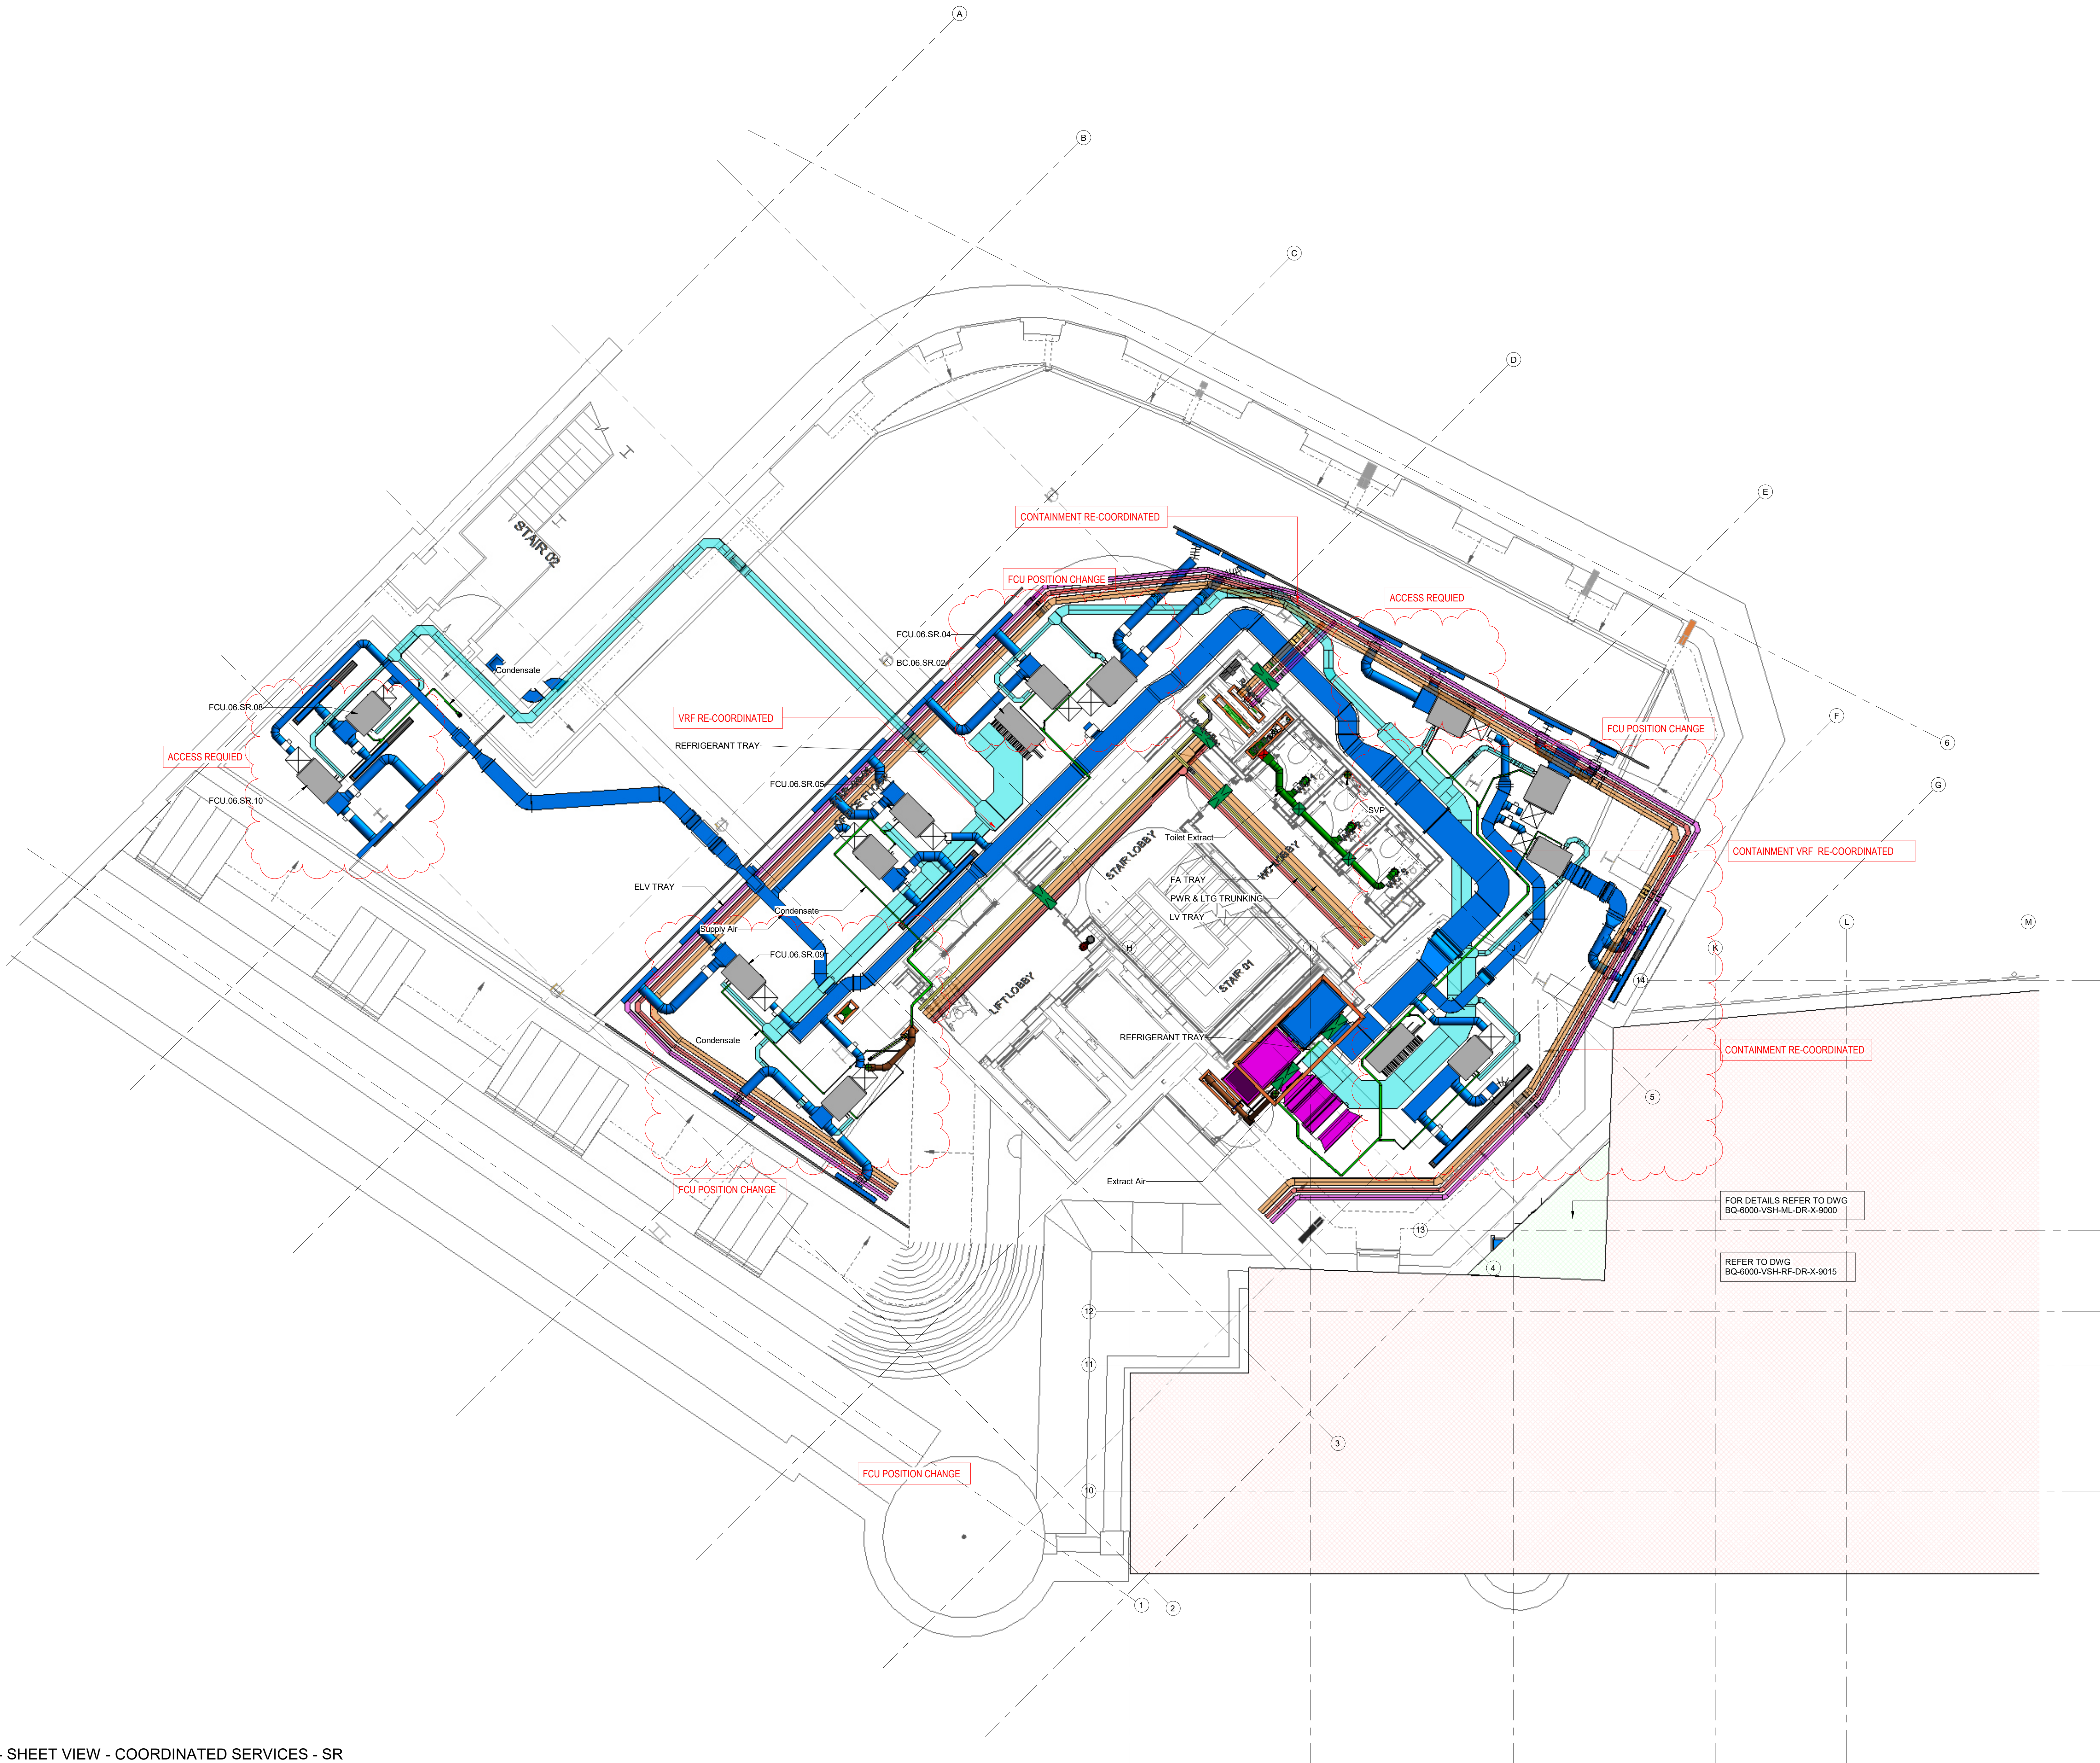


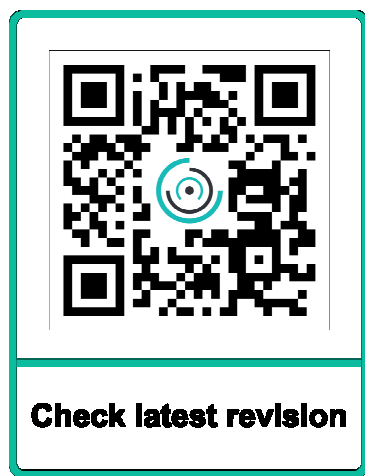

- NOTES**
- THIS DRAWING IS TO BE READ IN CONJUNCTION WITH ALL OTHER DRAWINGS, SPECIFICATIONS & SCHEDULES FOR THIS PROJECT.
  - THIS DRAWING SHOULD BE PRINTED IN COLOUR.
  - ALL DIMENSIONS ARE IN mm UNLESS INDICATED OTHERWISE.
  - SERVICES INSTALLER IS RESPONSIBLE FOR CHECKING & DETAILING INSTALLATION & RAISING ANY CONCERNS TO BOROUGH ENGINEERING SERVICES.

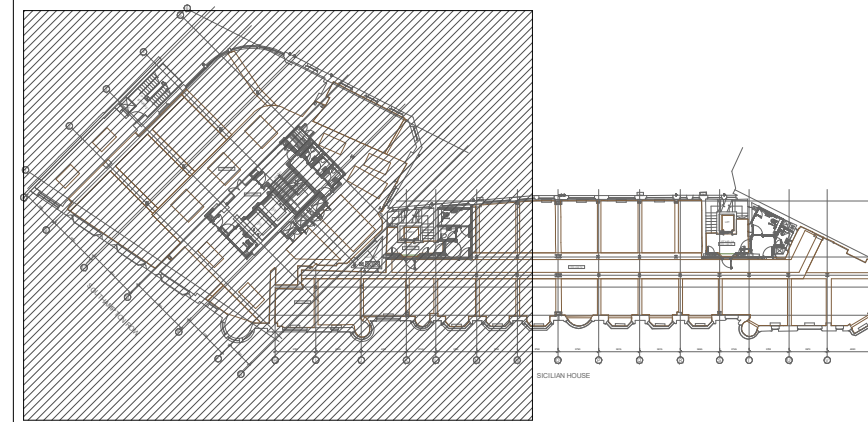

KEYPLAN

REFERENCE FILES:-  
383 (WT) 105-1-Proposed Fifth Floor Wall Types Plan 1 - C1  
383 (WT) 105-2-Proposed Fifth Floor Wall Types Plan 2 - C1

- LEGEND:-**
- CONDENSATE (COND)
  - SOIL VENT PIPE (SVP)
  - HWSR
  - HWSF
  - BCWS
  - COMMS TRAY
  - ELV TRAY
  - FA TRAY
  - LV TRAY
  - SUBMAIN TRAY
  - UKPN TRAY
  - SUPPLY AIR
  - EXTRACT AIR
  - TOILET EXTRACT
  - EXTRAUST AIR
  - FRESH AIR INTAKE
  - LTHWF
  - LTHWR
  - REFRIGERANT TRAY
  - FIBRE CONTAINMENT

ALL HEIGHTS SHOWN FROM  
SR LEVEL 06 FFL = TOFF 4150

FOR DETAILS REFER TO DWG  
BQ-6000-VSH-ML-DR-X-9000

REFER TO DWG  
BQ-6000-VSH-RF-DR-X-9015

|     |          |                  |      |         |
|-----|----------|------------------|------|---------|
| C02 | 29/11/24 | FOR CONSTRUCTION | DK   | BES     |
| C01 | 06/09/24 | FOR CONSTRUCTION | CJ   |         |
| P01 | 05/07/24 | FOR APPROVAL     | FB   |         |
| Rev | Date     | Description      | Made | Checked |

Drawing Status

CONSTRUCTION

**Borough**  
Engineering Services

Client  
STRUCTURE TONE

Project  
21 SOUTHAMPTON ROW/VERNON  
SICILIAN HOUSE

Drawing Title  
Level 06  
Coordinated Services Layout  
Southampton Row Layout

|             |                         |     |
|-------------|-------------------------|-----|
| Scales @ A0 | Drawing No.             | Rev |
| 1:50        | BQ-6000-SR-06-DR-X-9014 | C02 |