

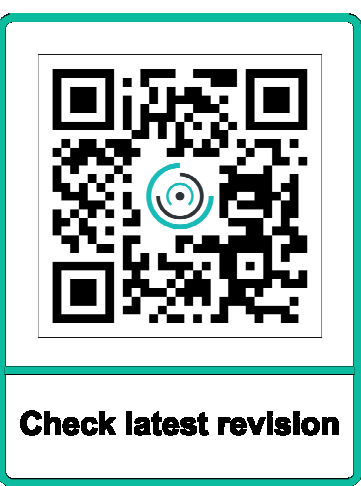


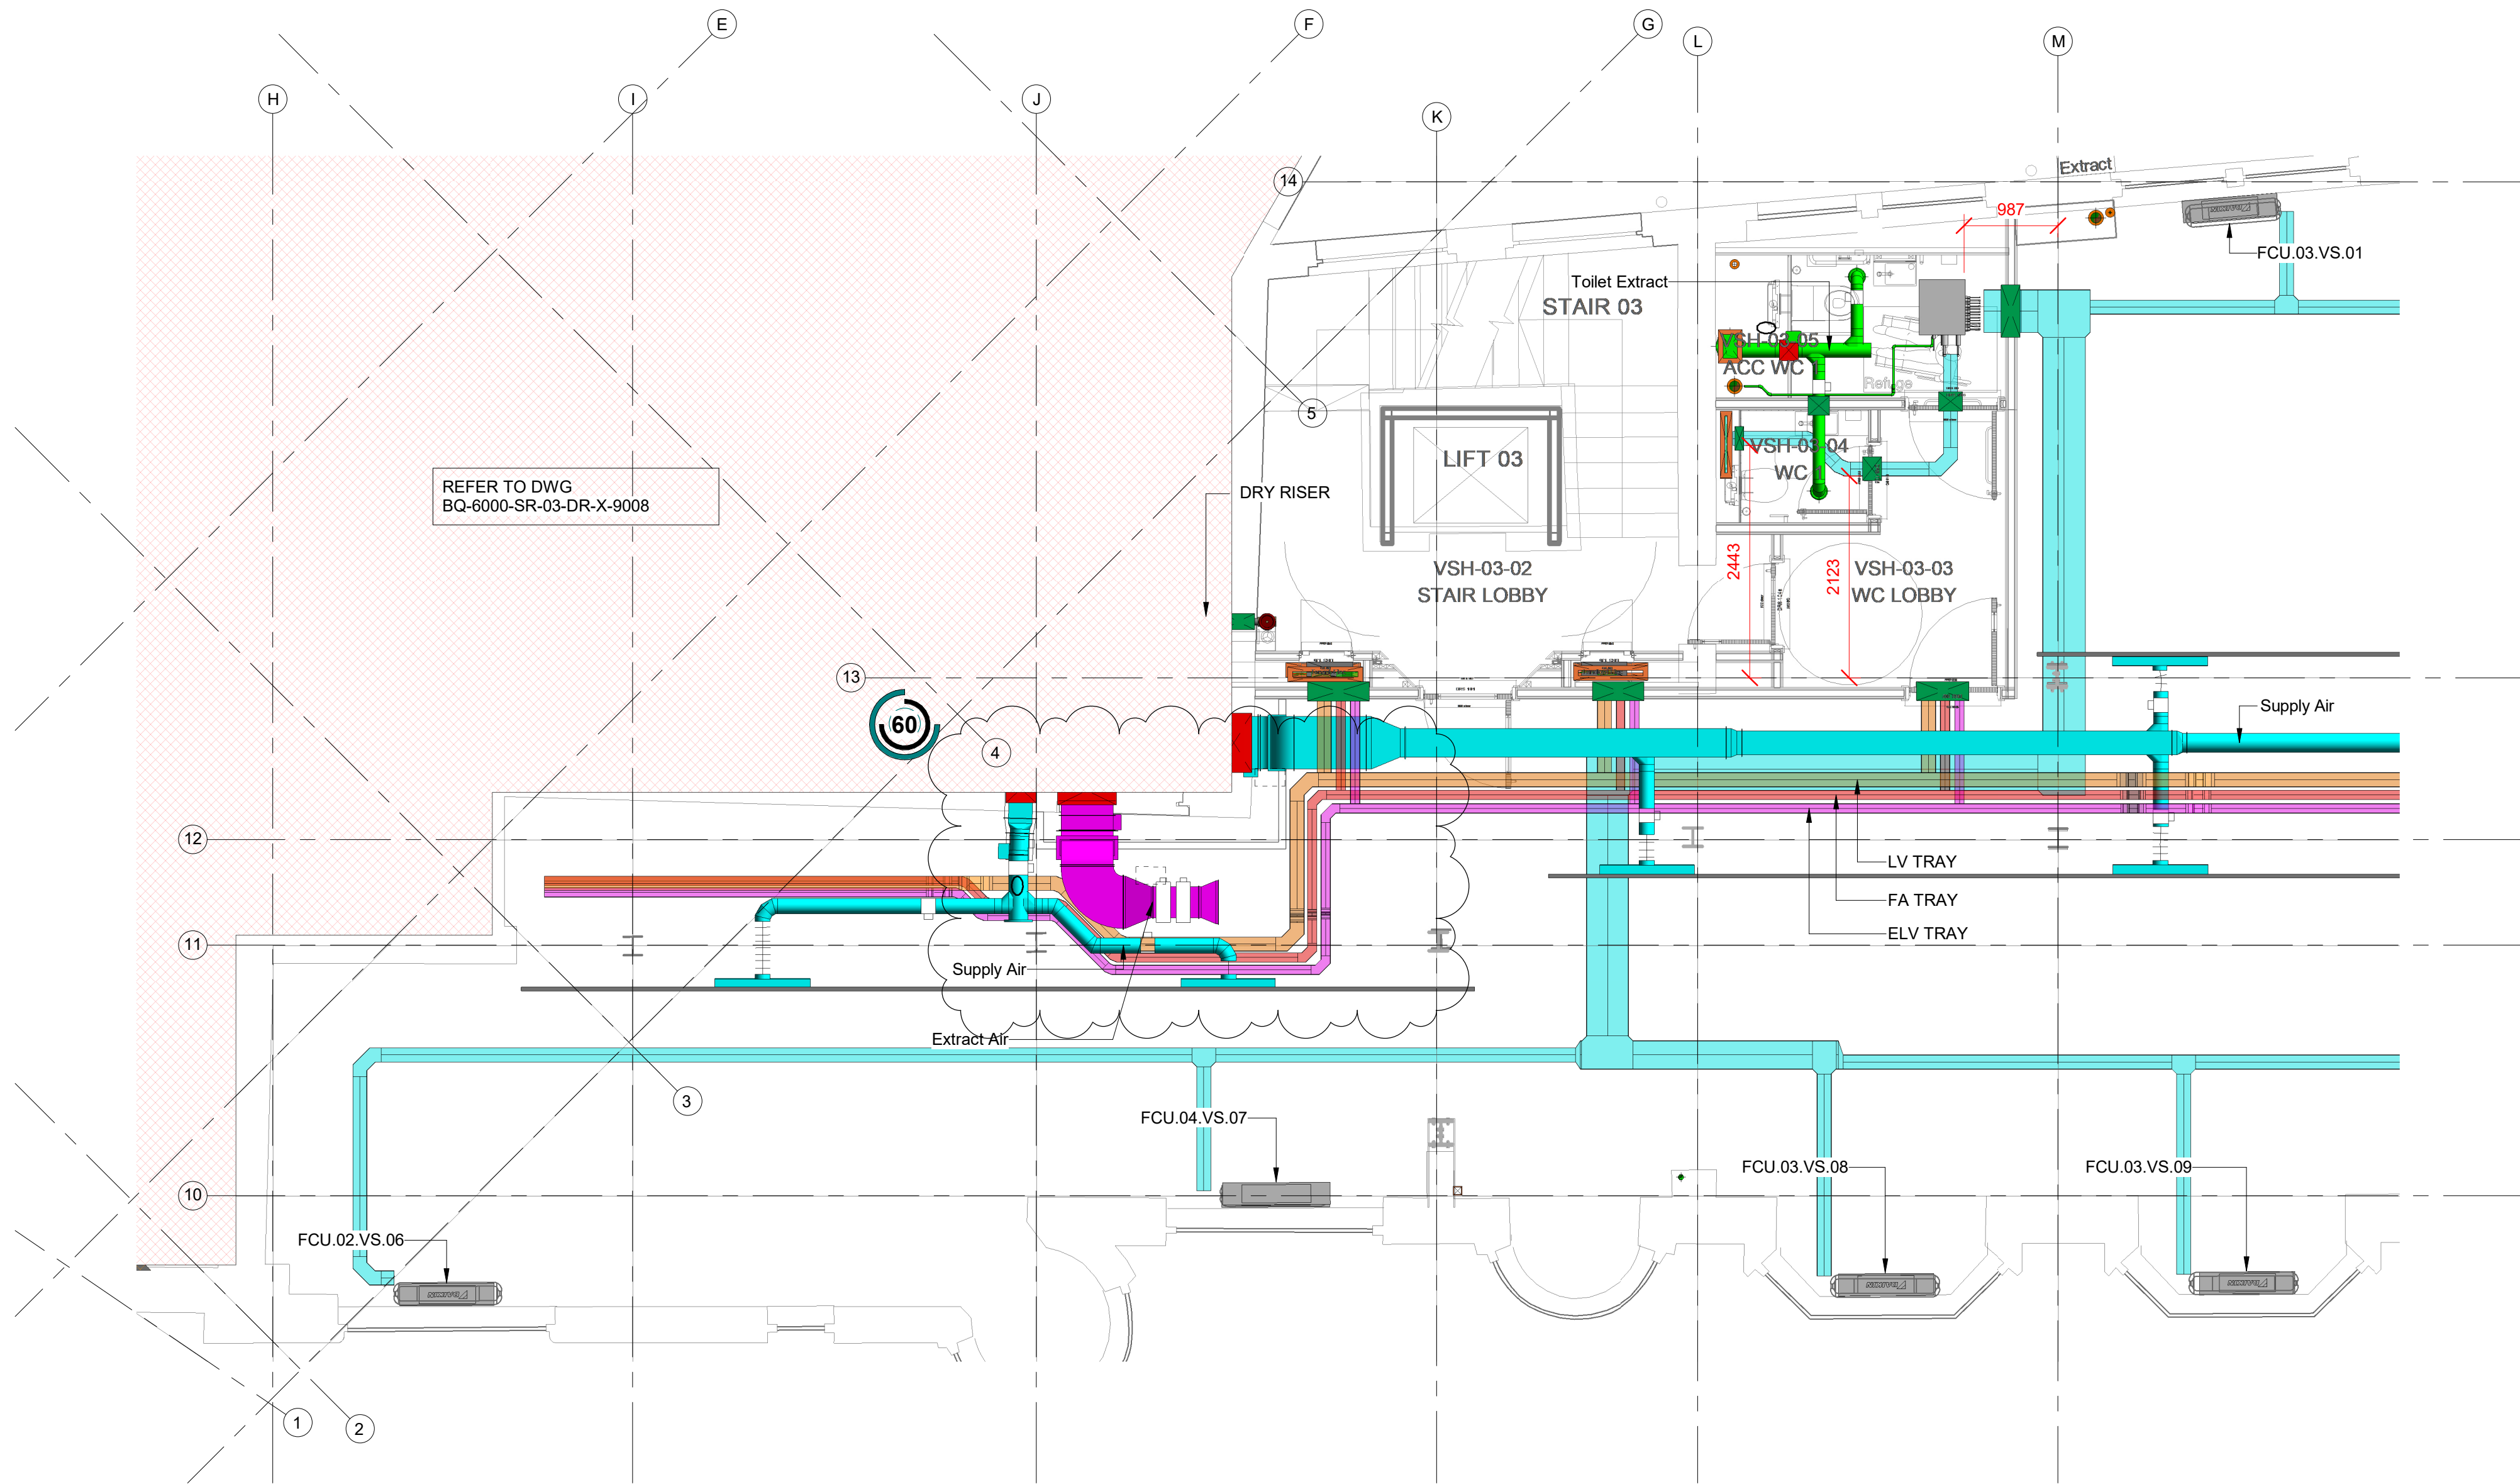


Check latest revision

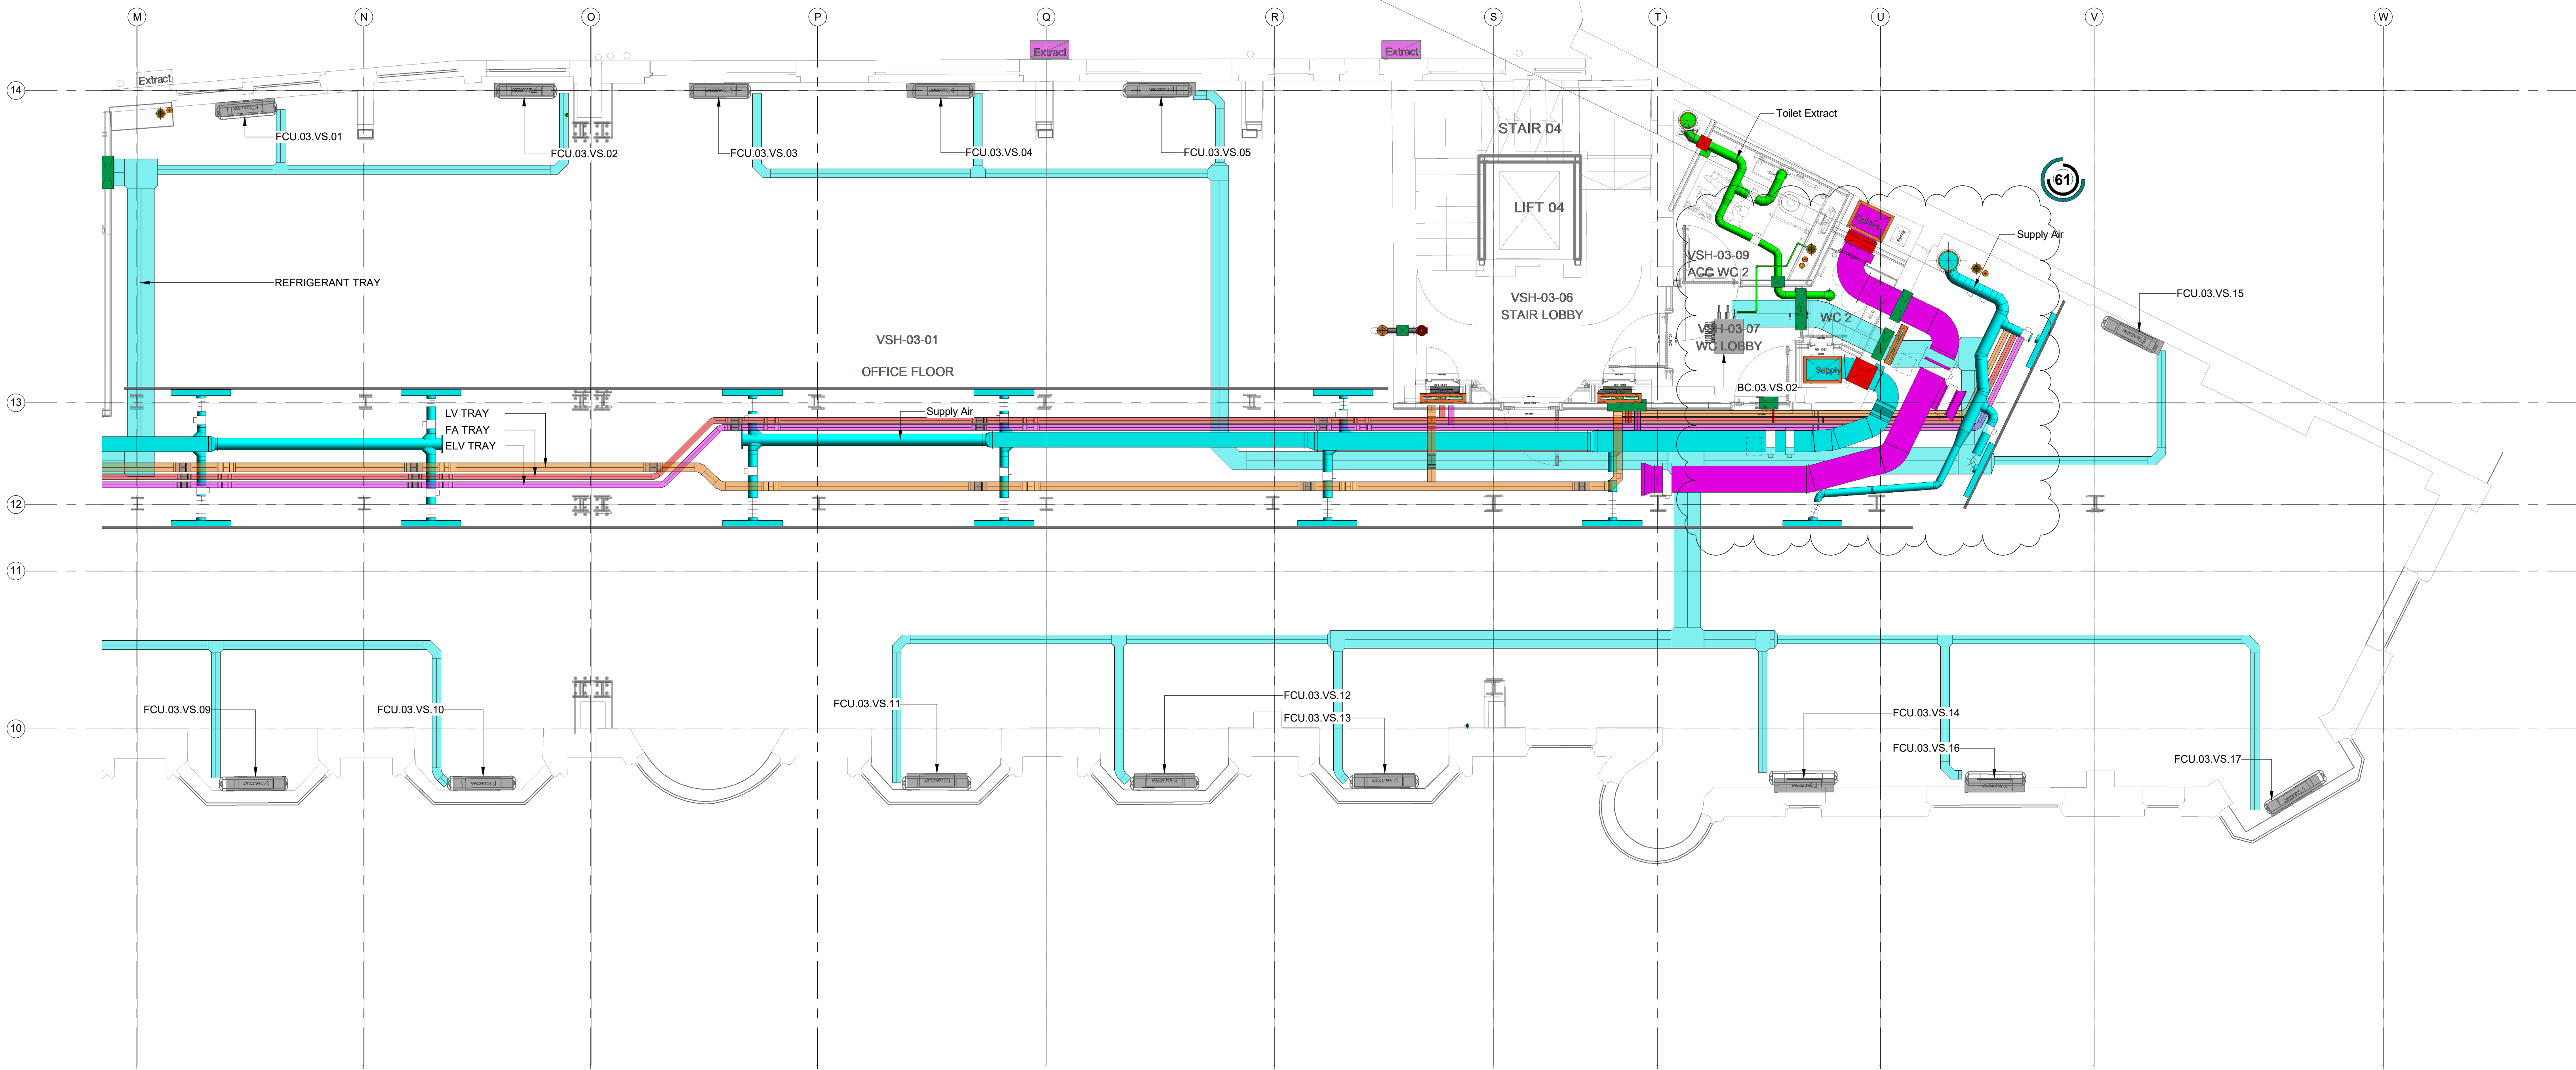

NOTES

- THIS DRAWING IS TO BE READ IN CONJUNCTION WITH ALL OTHER DRAWINGS, SPECIFICATIONS & SCHEDULES FOR THIS PROJECT.
- THIS DRAWING SHOULD BE PRINTED IN COLOUR.
- ALL DIMENSIONS ARE IN mm UNLESS INDICATED OTHERWISE.
- SERVICES INSTALLER IS RESPONSIBLE FOR CHECKING & DETAILING INSTALLATION & RAISING ANY CONCERNS TO BOROUGH ENGINEERING SERVICES.

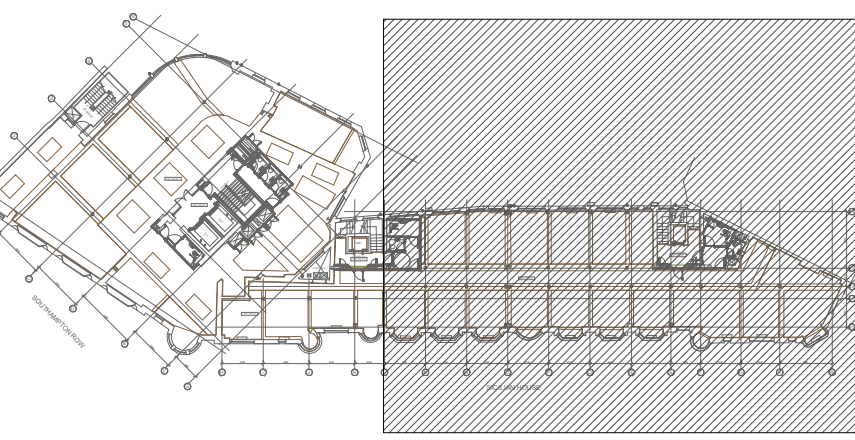

KEYPLAN

LEGEND:-

- CONDENSATE (COND)
- SOIL VENT PIPE (SVP)
- HWSR
- HWSF
- BCWS
- COMMS TRAY
- ELV TRAY
- FA TRAY
- LV TRAY
- SUBMAIN TRAY
- UKPN TRAY
- SUPPLY AIR
- EXTRACT AIR
- TOILET EXTRACT
- EXTRAUST AIR
- FRESH AIR INTAKE
- LTHWF
- LTHWR
- REFRIGERANT TRAY
- FIBRE CONTAINMENT

DESIGN TEAM ACTION NOTES

- 60 LIGHTWELL FIRE DAMPER LOCATION TBC
- 61 AWAITING FINAL HERITAGE WALL/SERVICES DETAIL

ALL HEIGHTS SHOWN FROM
VER 3RD FFL = TOFF 34740

C01	27/08/24	FOR CONSTRUCTION	FB	
P01	05/07/24	FOR APPROVAL	FB	
Rev	Date	Description	Made	Checked
Drawing Status				

FOR CONSTRUCTION

Borough
Engineering Services

Client
STRUCTURE TONE

Project
21 SOUTHAMPTON ROW/VERNON
SICILIAN HOUSE

Drawing Title
Level 03
Coordinated Services Layout
Vernon House Layout

Scales @ A0	Drawing No.	Rev
1:50	BQ-6000-VSH-03-DR-X-9009	C01