


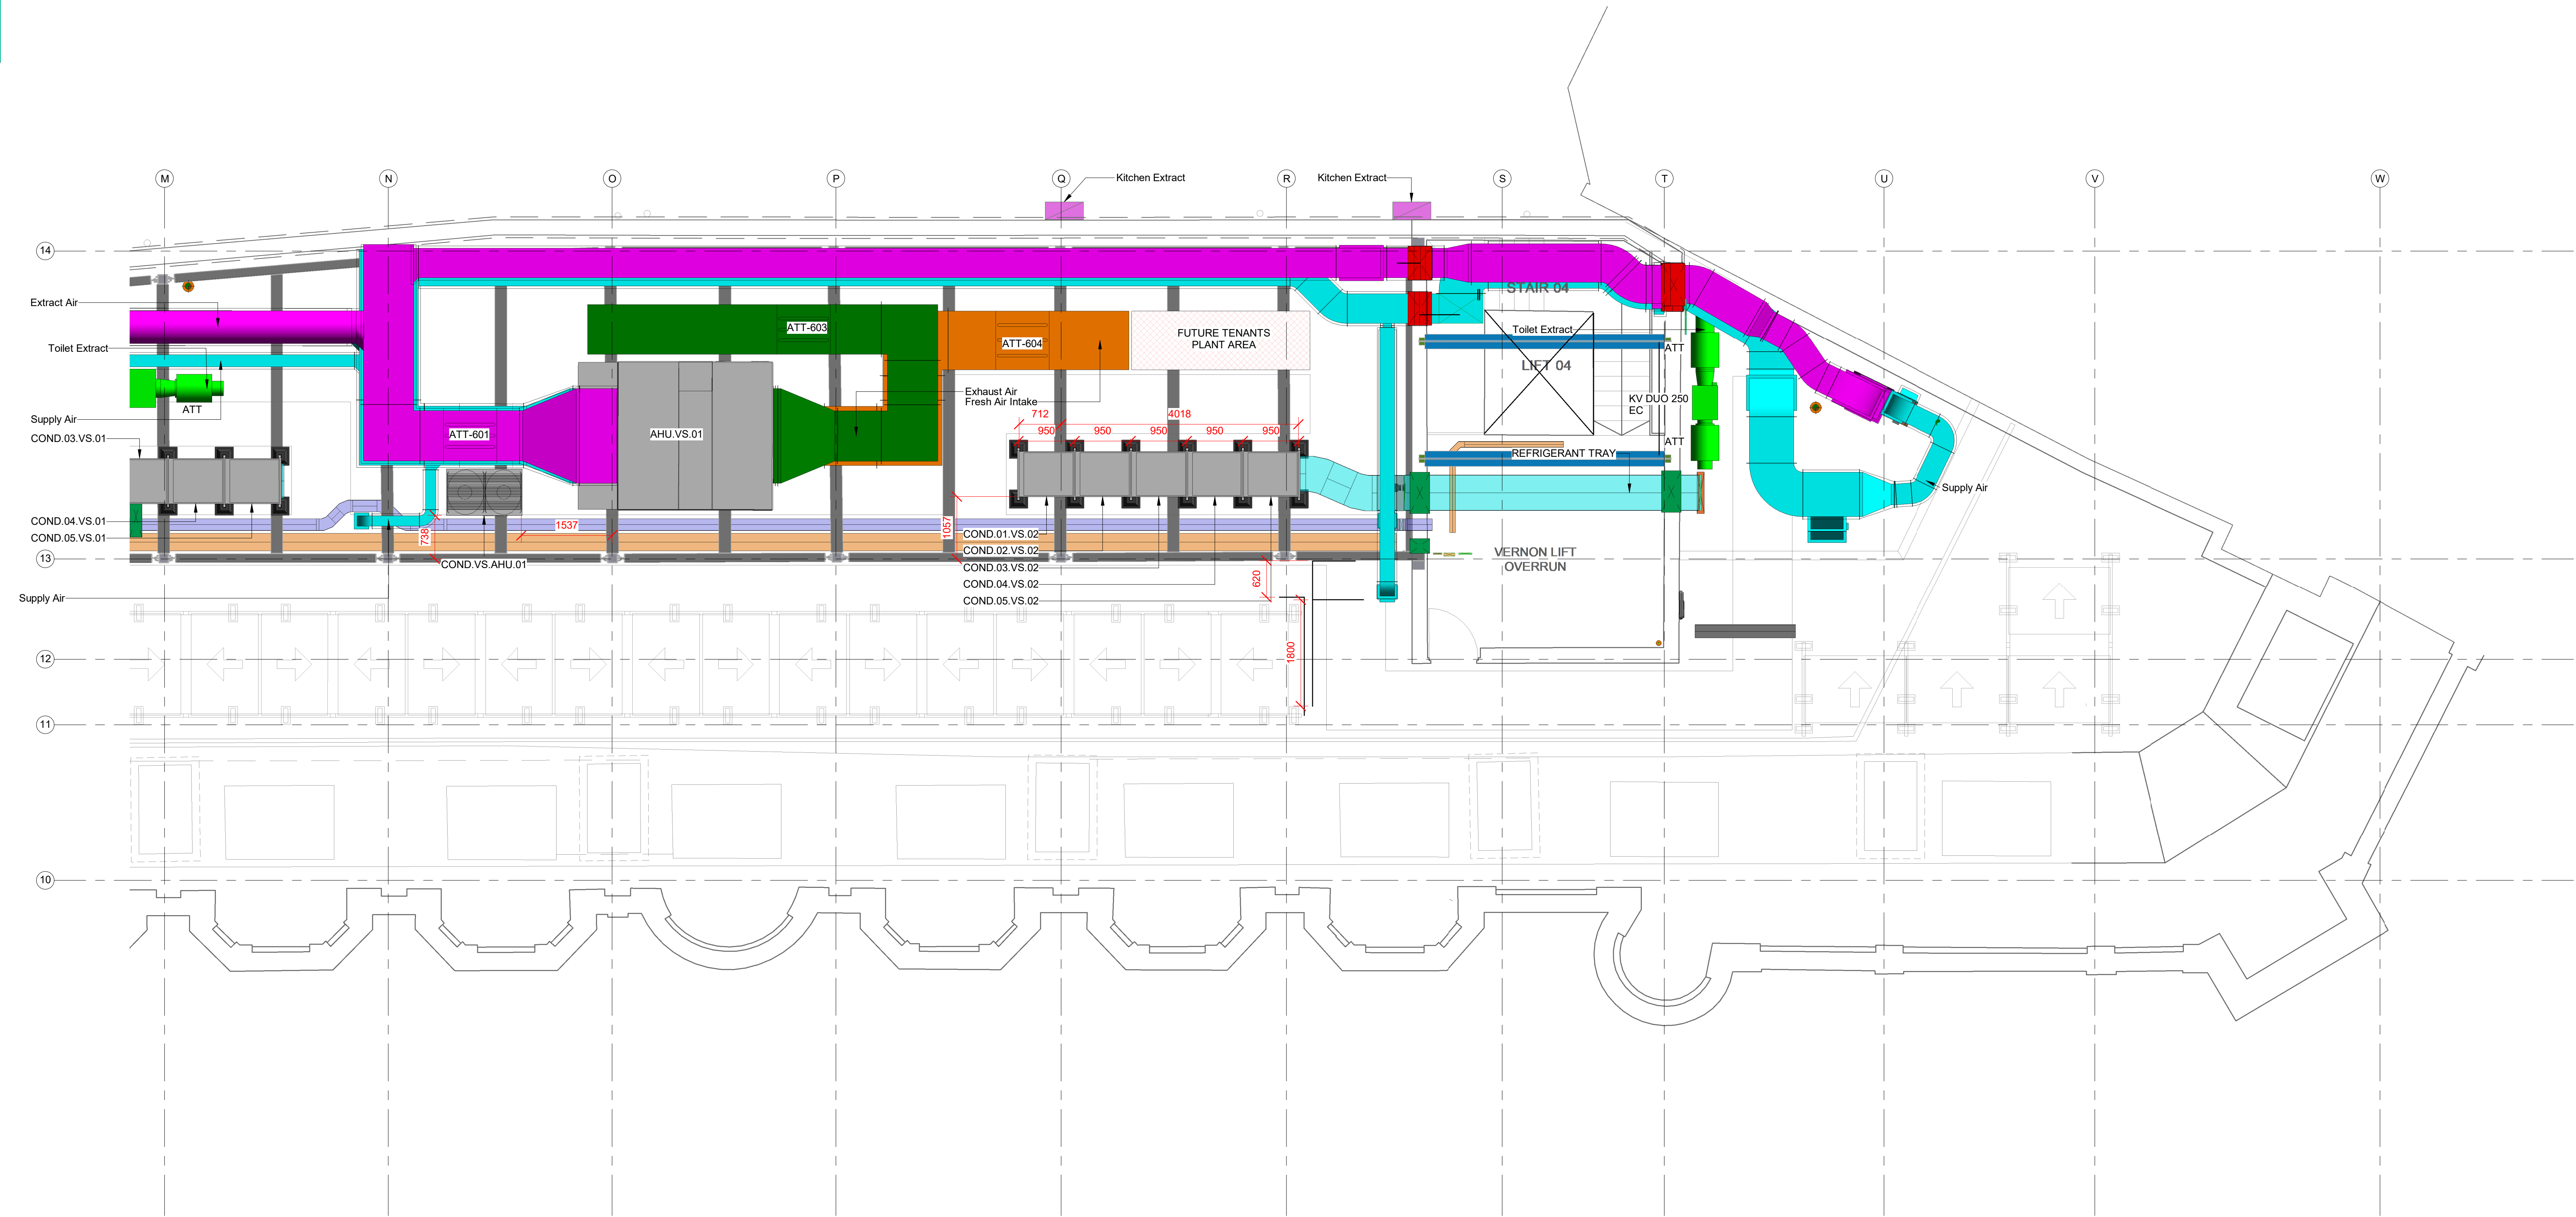


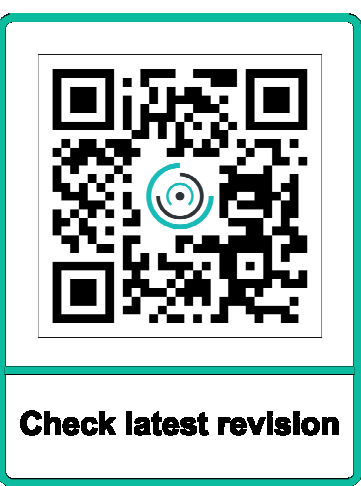

1 Level 06 - SHEET VIEW - COORDINATED SERVICES - VSH
SCALE: 1: 50

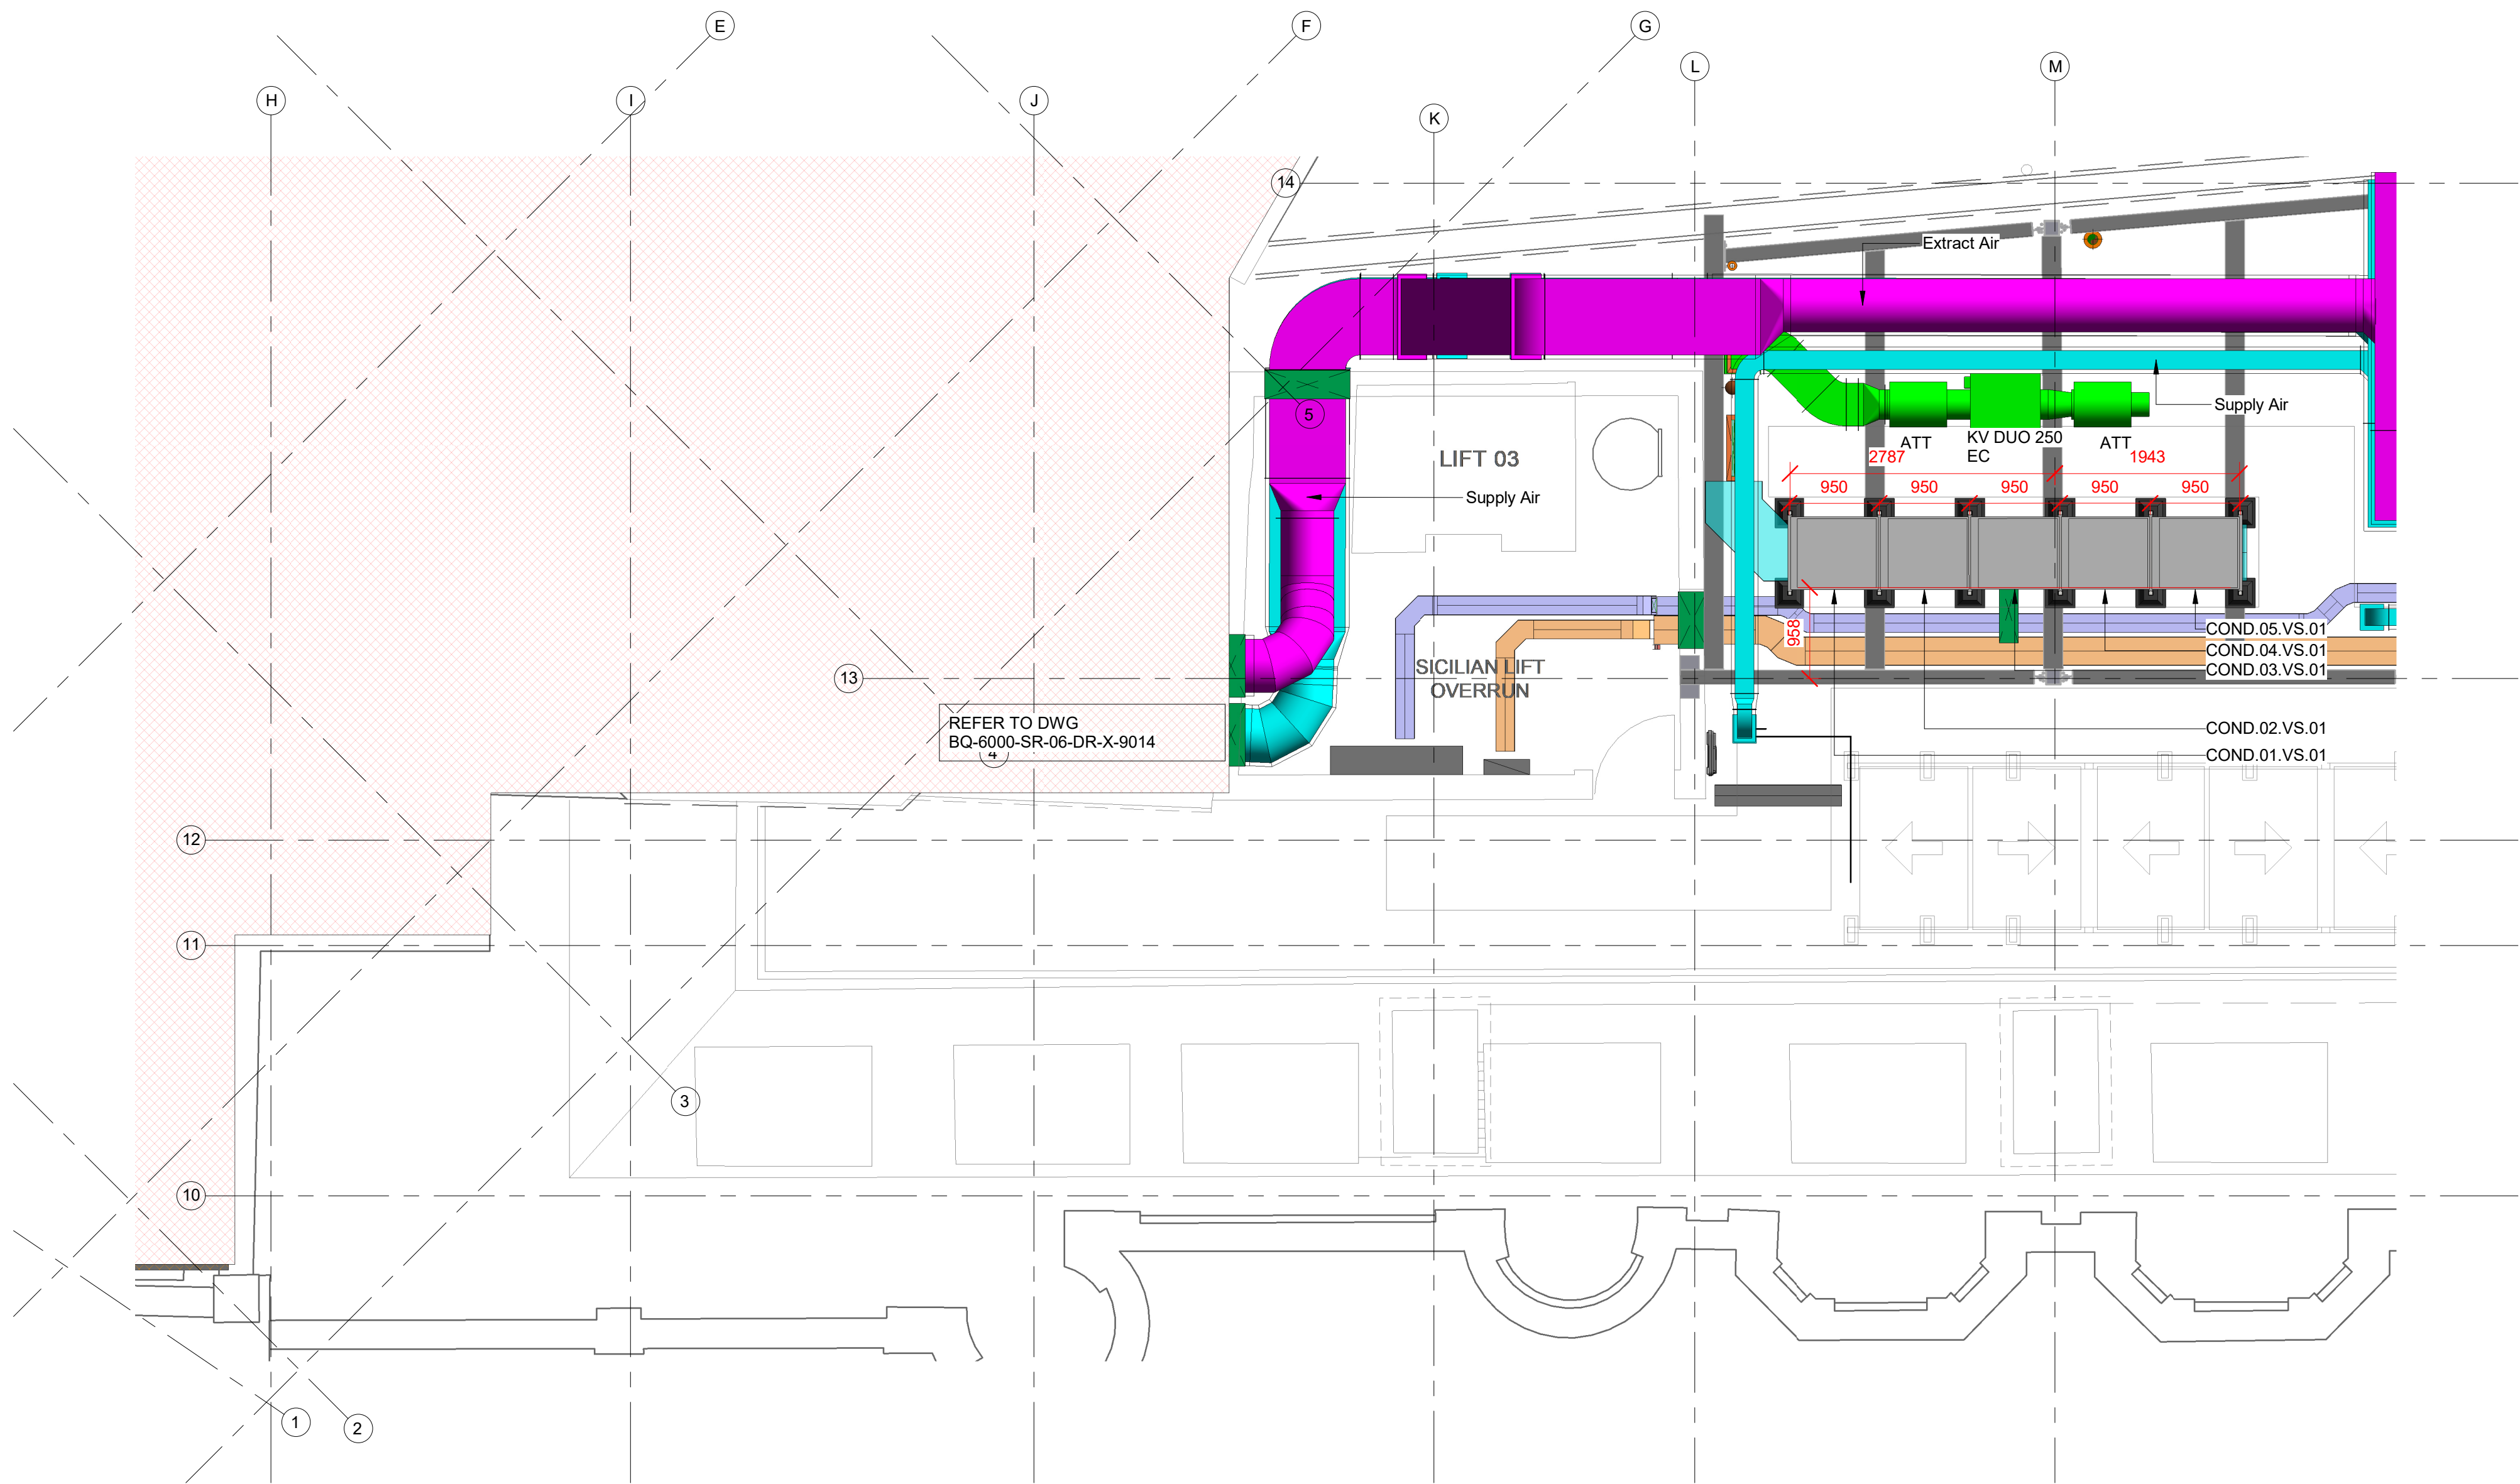

- NOTES
- THIS DRAWING IS TO BE READ IN CONJUNCTION WITH ALL OTHER DRAWINGS, SPECIFICATIONS & SCHEDULES FOR THIS PROJECT.
 - THIS DRAWING SHOULD BE PRINTED IN COLOUR.
 - ALL DIMENSIONS ARE IN mm UNLESS INDICATED OTHERWISE.
 - SERVICES INSTALLER IS RESPONSIBLE FOR CHECKING & DETAILING INSTALLATION & RAISING ANY CONCERNS TO BOROUGH ENGINEERING SERVICES.

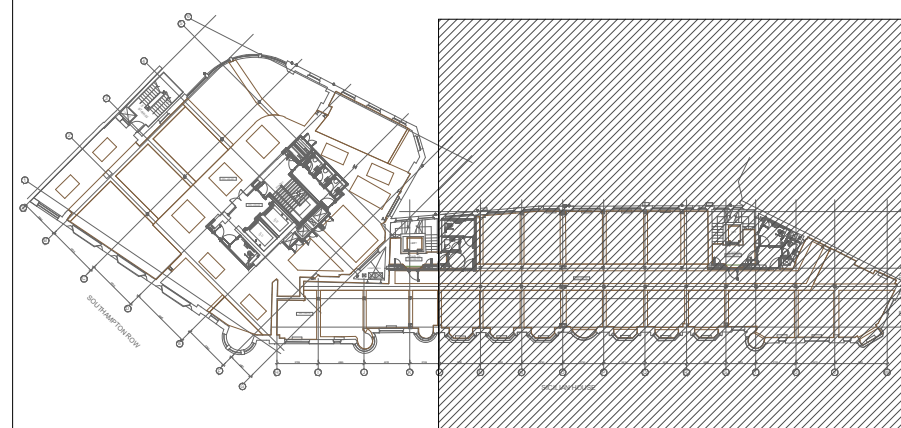

REFERENCE FILES :-
383 (WT) 105-1-Proposed Fifth Floor Wall Types Plan 1 - C1
383 (WT) 105-2-Proposed Fifth Floor Wall Types Plan 2 - C1

- LEGEND:-
- CONDENSATE (COND)
 - SOIL VENT PIPE (SVP)
 - HWSR
 - HWSF
 - BCWS
 - COMMS TRAY
 - ELV TRAY
 - FA TRAY
 - LV TRAY
 - SUBMAIN TRAY
 - UKPN TRAY
 - SUPPLY AIR
 - EXTRACT AIR
 - TOILET EXTRACT
 - EXTRAUST AIR
 - FRESH AIR INTAKE
 - LTHWF
 - LTHWR
 - REFRIGERANT TRAY

ALL HEIGHTS SHOWN FROM
VER TOP OF PLANT DECK = TOFF 44980

C01	21/08/24	FOR CONSTRUCTION	FB	
P02	05/07/24	FOR APPROVAL	FB	
P01	28/05/24	FOR APPROVAL	FB	
Rev	Date	Description	Made	Checked
Drawing Status				

FOR CONSTRUCTION



Client
STRUCTURE TONE

Project
21 SOUTHAMPTON ROW/VERNON
SICILIAN HOUSE

Drawing Title
Roof Coordinated Services Layout
Vernon House Layout

Scales @ A0	Drawing No.	Rev
1:50	BQ-6000-VSH-RF-DR-X-9015	C01