




Existing Cross Section Looking Towards Stukeley St.

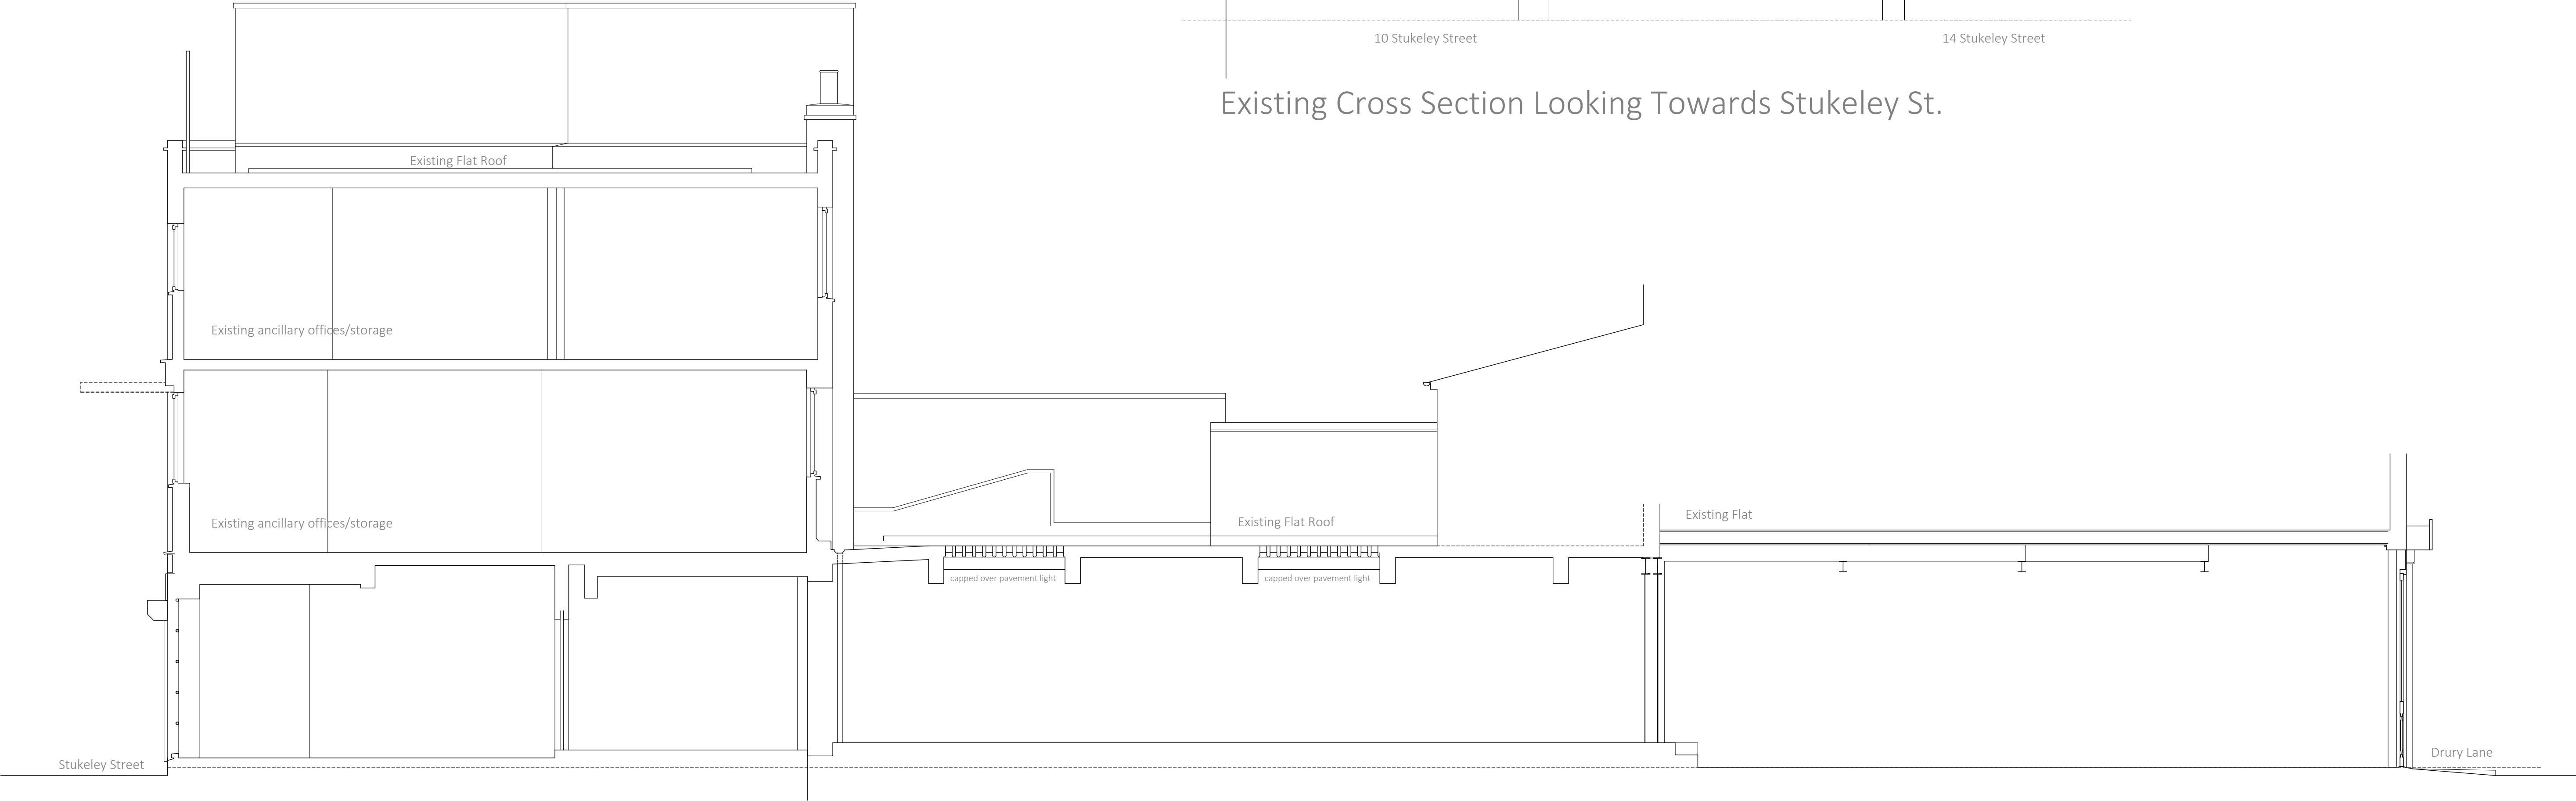

Existing Long Section