E Measured Survey (Target)



Datum 96.00m ELEVATION 1 — 1



Datum 96.00m

ELEVATION 2 - 2

brick

brick

brick

ALL LEVELS ARE IN METRES RELATED TO AN ASSUMED DATUM LOCATED ON THE GROUND FLOOR AS SHOWN (VALUE 100.00m).

THE COORDINATE GRID IS BASED ON ASSUMED VALUES.

OVERHEAD CABLES WILL BE SHOWN INDICATIVELY AND ARE SUBJECT TO SEASONAL VARIATION. THESE WILL BE MEASURED USING REMOTE METHODS.

TREE SPECIES SHOULD ALWAYS BE CONFIRMED BY A TREE SPECIALIST.

SERVICE COVERS WILL BE LIFTED AND DETAIL SHOWN WHERE POSSIBLE. ALL INFORMATION WILL BE TAKEN FROM SURFACE LEVEL ONLY.

DAMAGED COVERS OR THOSE WITHIN HIGHWAYS WILL NOT BE LIFTED. INFORMATION MAY BE OMITTED DUE TO OBSTRUCTIONS AT TIME OF SURVEY.

DEGEND

| TOPOGRAPHICAL SURVEY KEY:| OSDM | ORDANANCE SURVEY BENCH MARK | The property bench

Revision Date Remarks


target<sub>©</sub> surveys

SITE: 12 PILGRIM'S LANE, LONDON, NW3 1SN

| REF: 4858/3 | DATE: SEP 2021
| SCALE: 1:50@A0 | SURVEYOR: DR/DB

COMPANY NUMBER: 7846319 © COPYRIGHT TARGET SURVEYS LIMITED
REGISTERED OFFICE: 5 CLARENDON PLACE, LEAMINGTON SPA, WARWICKSHIRE CV32 5QL
PHONE: 01926 313419 WEBSITE: www.targetsurveys.co.uk EMAIL: mail@targetsurveys.co.uk



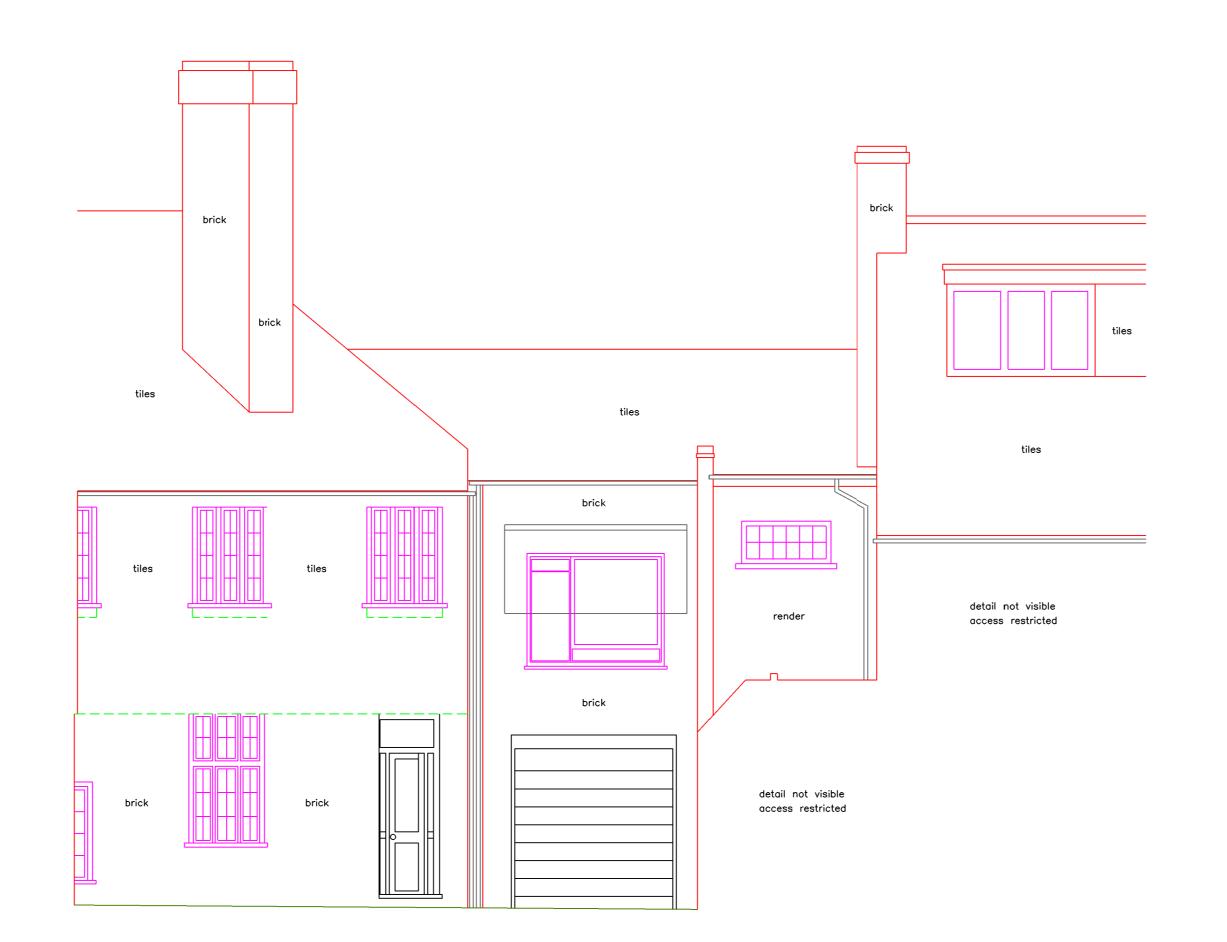

Datum 96.00m ELEVATION 5 - 5

ALL LEVELS ARE IN METRES RELATED TO AN ASSUMED DATUM LOCATED ON THE GROUND FLOOR AS SHOWN (VALUE 100.00m). THE COORDINATE GRID IS BASED ON ASSUMED VALUES. OVERHEAD CABLES WILL BE SHOWN INDICATIVELY AND ARE SUBJECT TO SEASONAL VARIATION. THESE WILL BE MEASURED USING REMOTE METHODS. TREE SPECIES SHOULD ALWAYS BE CONFIRMED BY A TREE SPECIALIST. SERVICE COVERS WILL BE LIFTED AND DETAIL SHOWN WHERE POSSIBLE. ALL INFORMATION WILL BE TAKEN FROM SURFACE LEVEL ONLY.

DAMAGED COVERS OR THOSE WITHIN HIGHWAYS WILL NOT BE LIFTED. INFORMATION MAY BE OMITTED DUE TO OBSTRUCTIONS AT TIME OF SURVEY.

**LEGEND** 

TOPOGRAPHICAL SURVEY KEY:-MEASURED BUILDING SURVEY KEY:switch odouble switch **∨** socket double socket **□** thermostat telephone socket tv socket


STATION COORDINATES					
STATION	EASTINGS	NORTHINGS	LEVEL	REMARKS	





SITE: 12 PILGRIM'S LANE, LONDON, NW3 1SN

SCALE: 1:50@A0 SURVEYOR: DR/DB

COMPANY NUMBER: 7846319 © COPYRIGHT TARGET SURVEYS LIMITED REGISTERED OFFICE: 5 CLARENDON PLACE, LEAMINGTON SPA, WARWICKSHIRE CV32 5QL PHONE: 01926 313419 WEBSITE: www.targetsurveys.co.uk EMAIL: mail@targetsurveys.co.uk

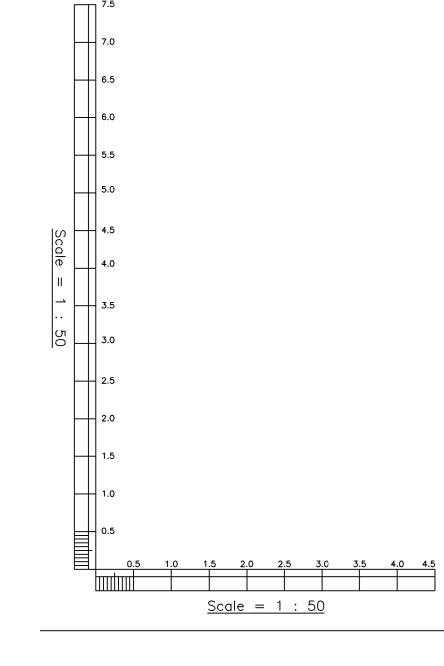

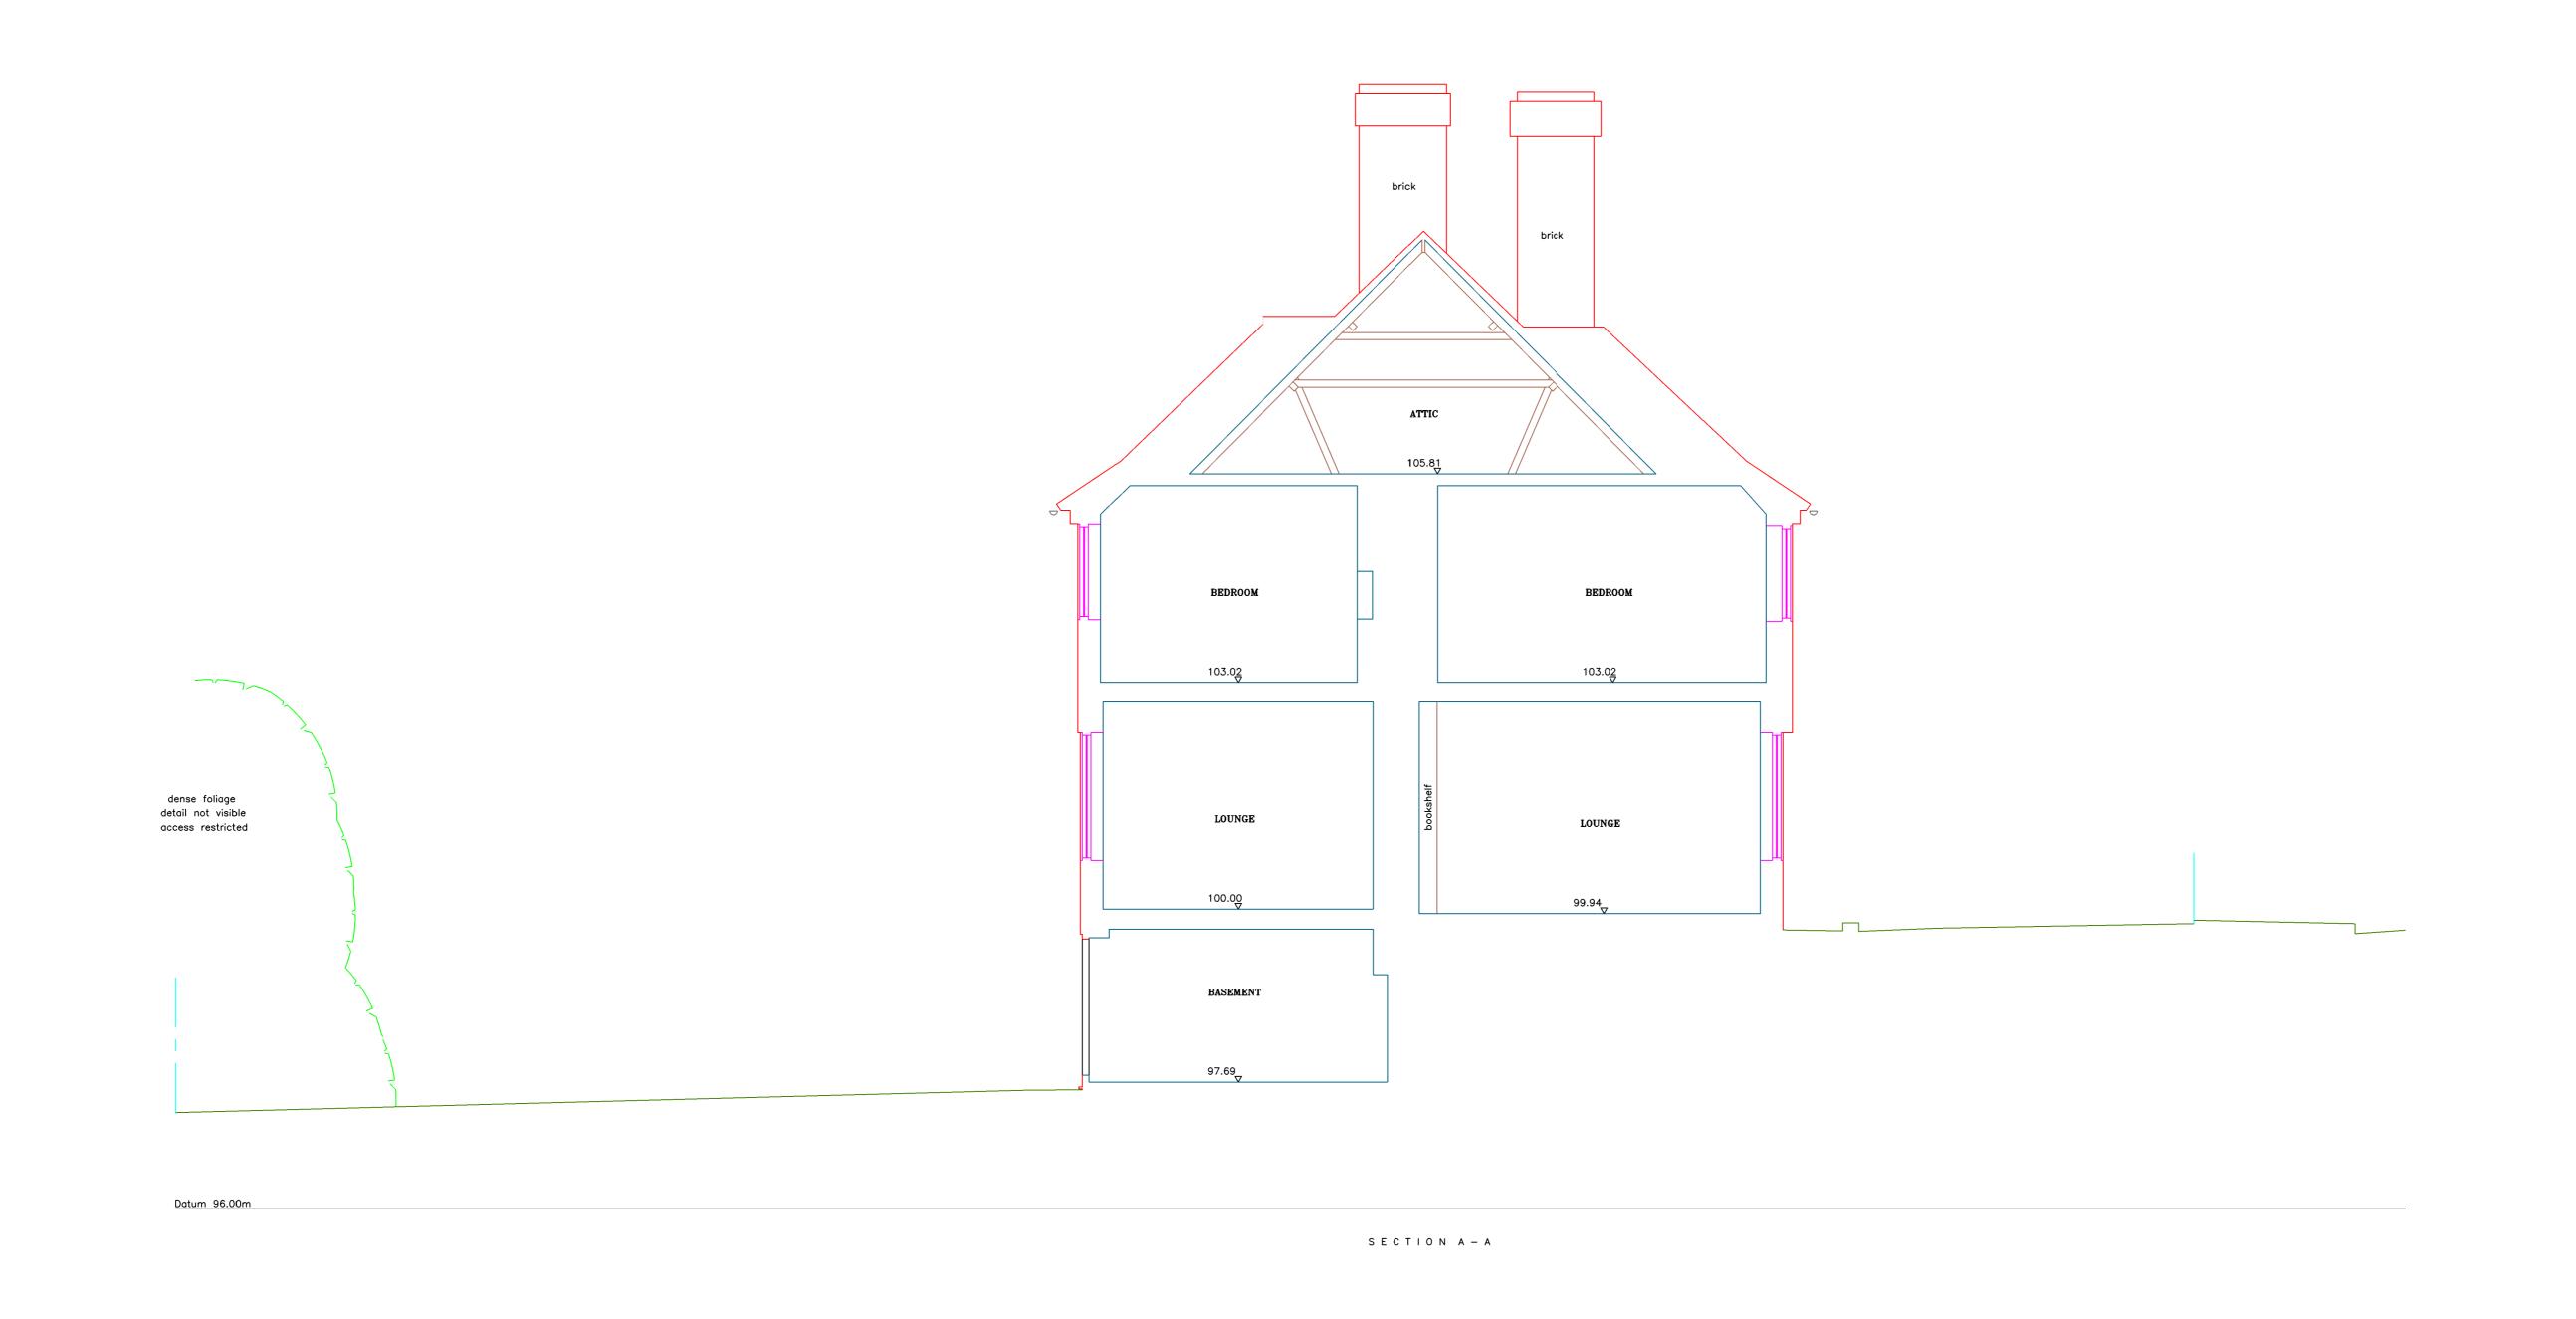

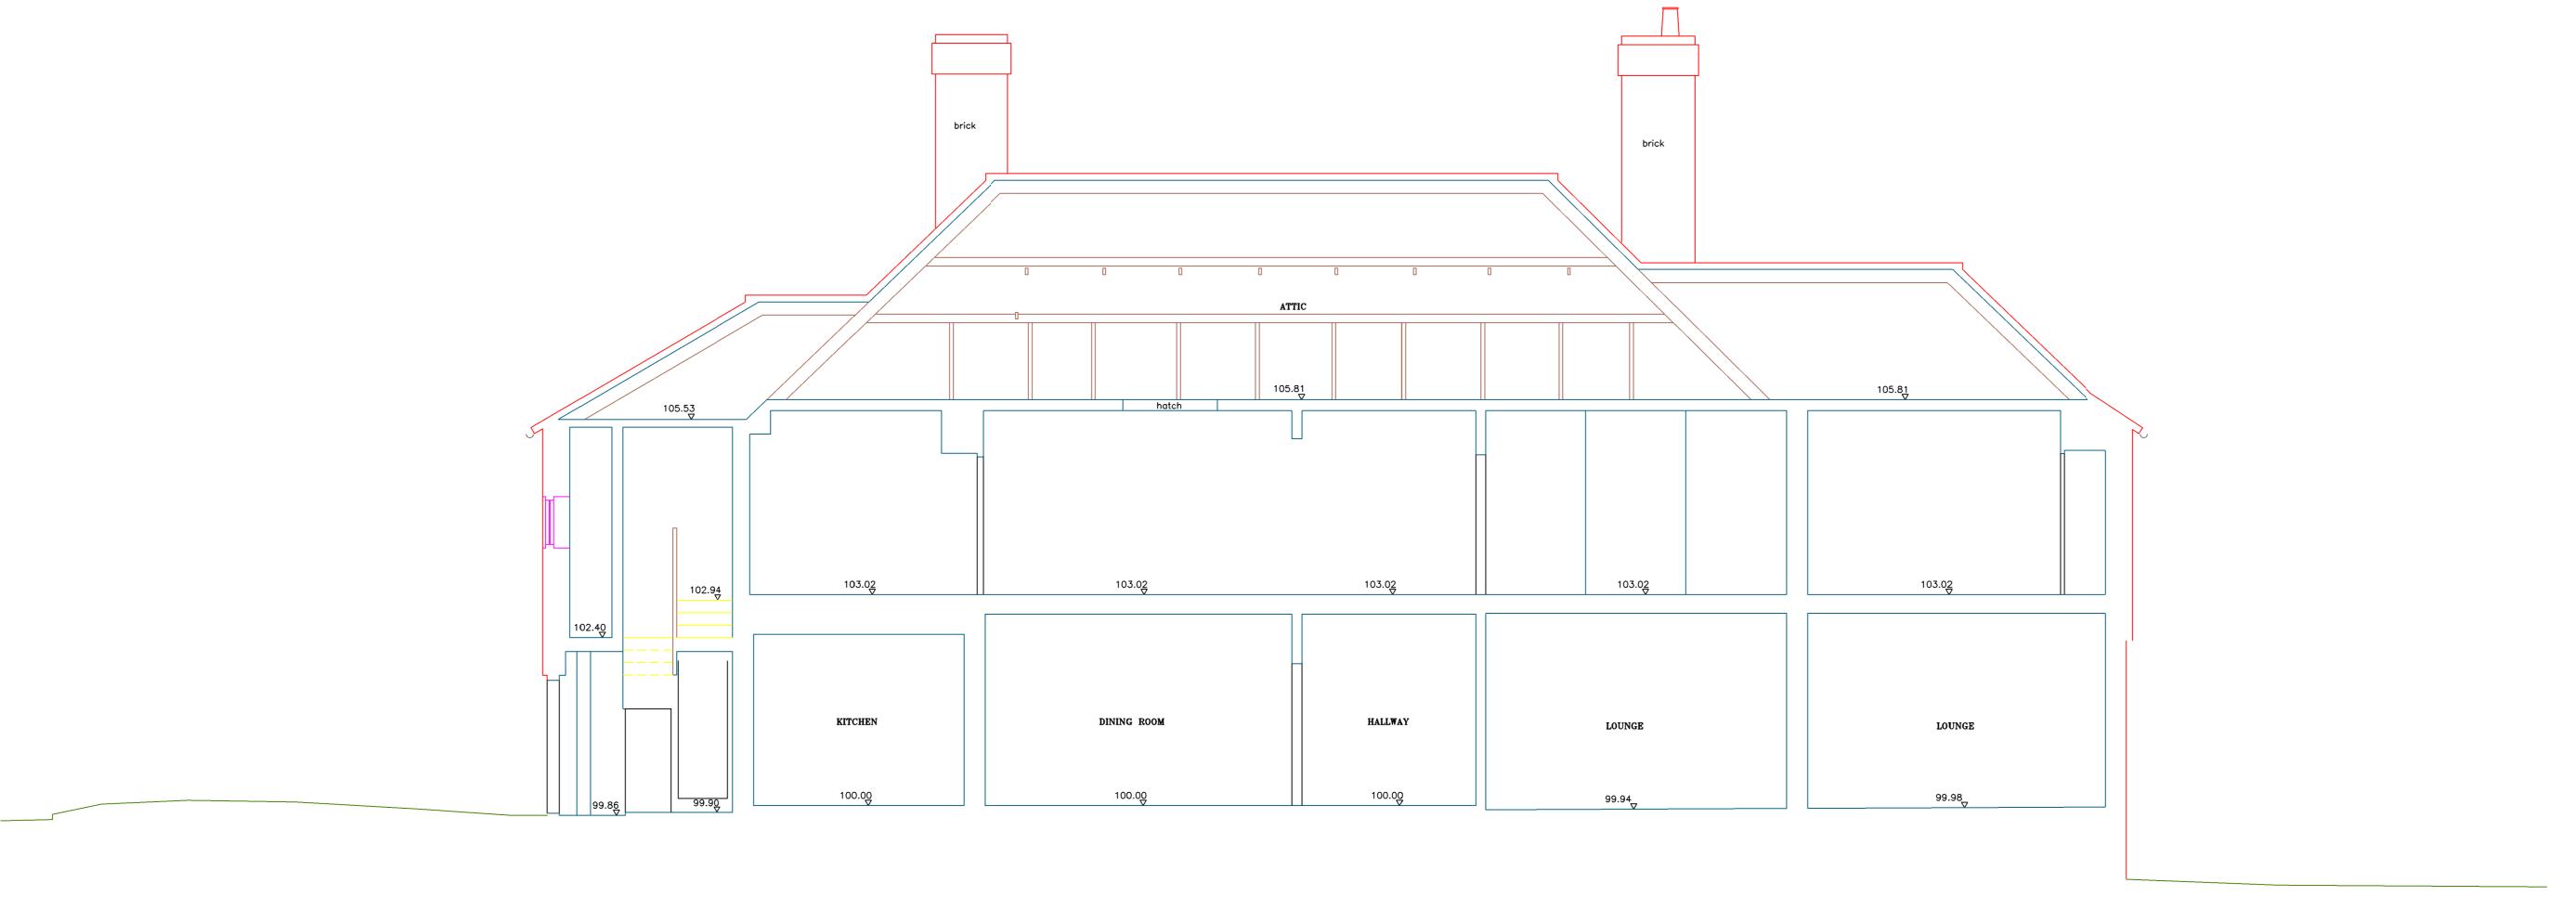

Datum 96.00m SECTION B-B ALL LEVELS ARE IN METRES RELATED TO AN ASSUMED DATUM LOCATED ON THE GROUND FLOOR AS SHOWN (VALUE 100.00m).

THE COORDINATE GRID IS BASED ON ASSUMED VALUES. OVERHEAD CABLES WILL BE SHOWN INDICATIVELY AND ARE SUBJECT TO SEASONAL VARIATION. THESE WILL BE MEASURED USING REMOTE METHODS. TREE SPECIES SHOULD ALWAYS BE CONFIRMED BY A TREE SPECIALIST. SERVICE COVERS WILL BE LIFTED AND DETAIL SHOWN WHERE POSSIBLE. ALL INFORMATION WILL BE TAKEN FROM SURFACE LEVEL ONLY.

DAMAGED COVERS OR THOSE WITHIN HIGHWAYS WILL NOT BE LIFTED. INFORMATION MAY BE OMITTED DUE TO OBSTRUCTIONS AT TIME OF SURVEY.

**LEGEND** TOPOGRAPHICAL SURVEY KEY:-MEASURED BUILDING SURVEY KEY:switch odouble switch **∨** socket √ double socket **☐** thermostat telephone socket tv socket 

STATION COORDINATES STATION EASTINGS NORTHINGS LEVEL



SITE: 12 PILGRIM'S LANE, LONDON, NW3 1SN

SCALE: 1:50@A0 SURVEYOR: DR/DB

COMPANY NUMBER: 7846319 © COPYRIGHT TARGET SURVEYS LIMITED REGISTERED OFFICE: 5 CLARENDON PLACE, LEAMINGTON SPA, WARWICKSHIRE CV32 5QL

PHONE: 01926 313419 WEBSITE: www.targetsurveys.co.uk EMAIL: mail@targetsurveys.co.uk




SECTION C - C

<u>Datum 96.00m</u>

SECTION D-D

Datum 96.00m

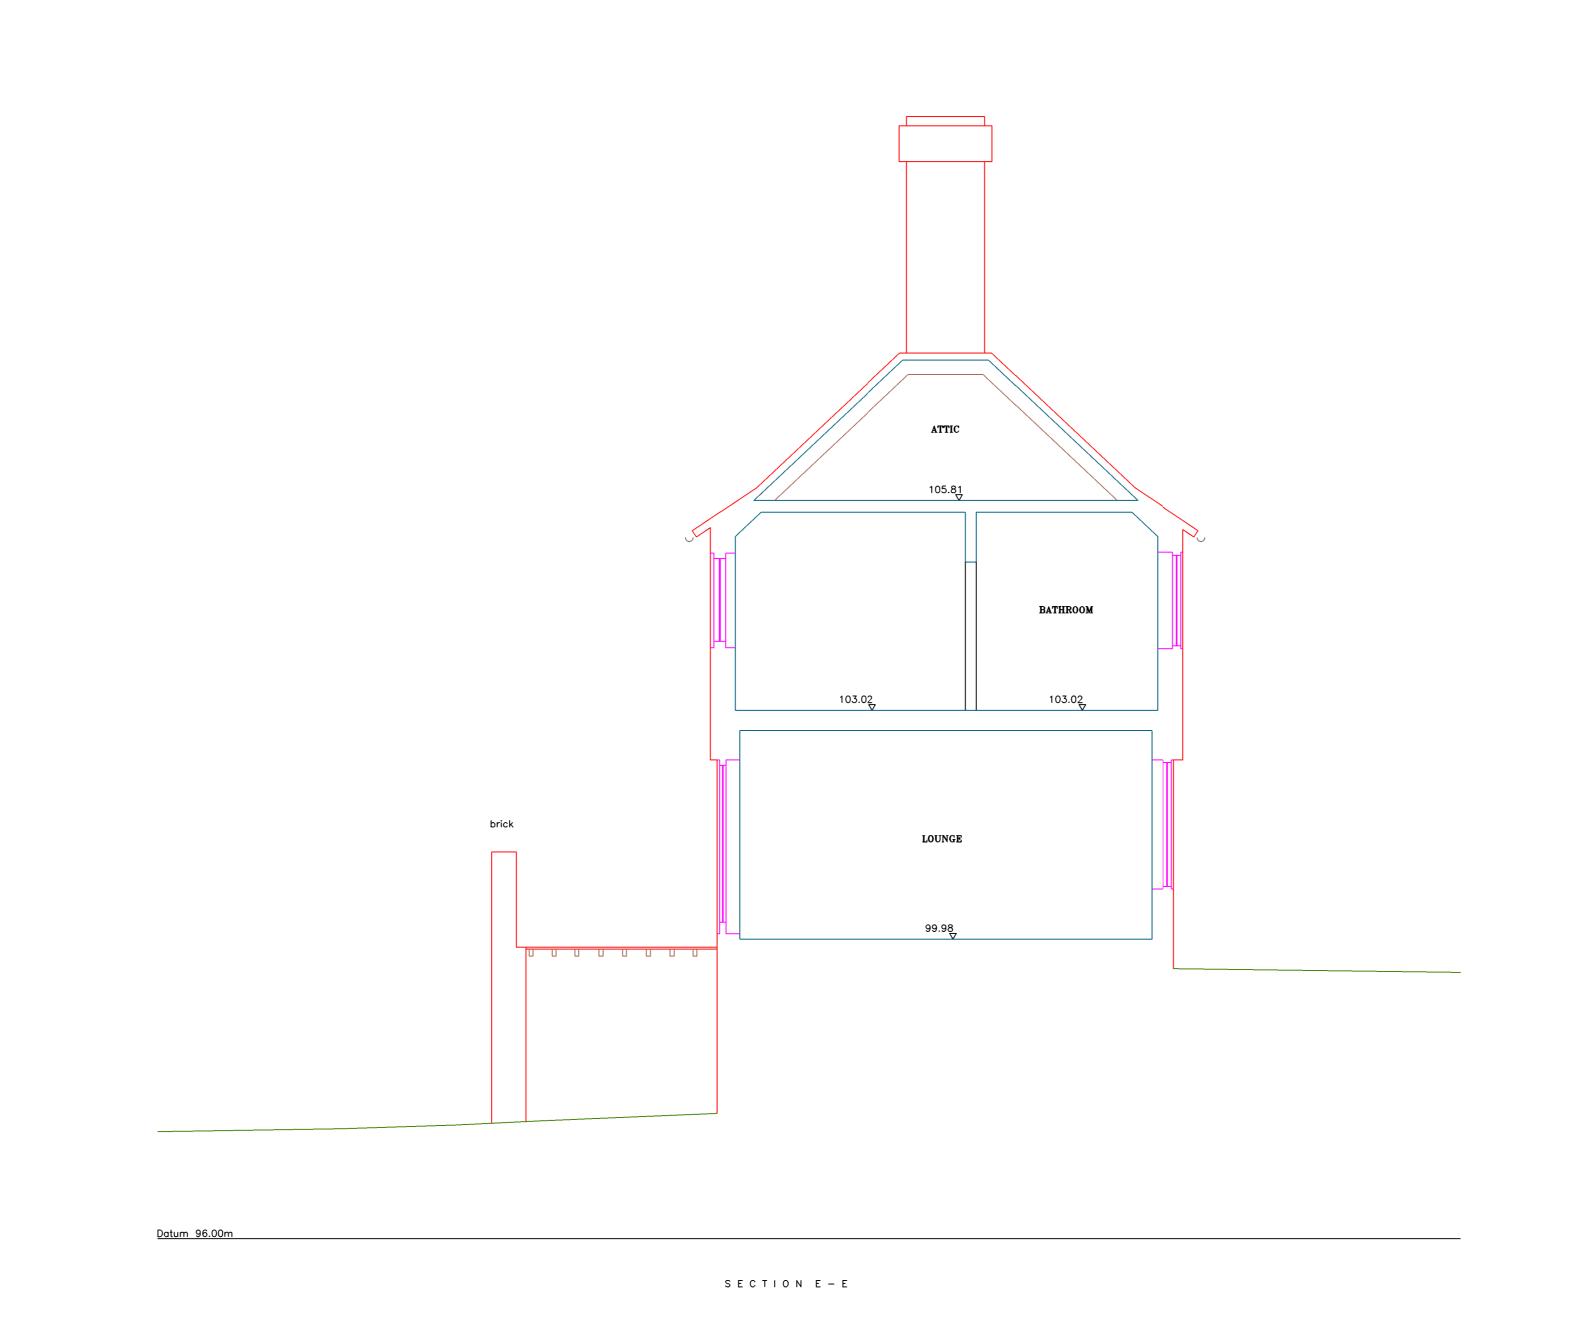

ALL LEVELS ARE IN METRES RELATED TO AN ASSUMED DATUM LOCATED ON THE GROUND FLOOR AS SHOWN (VALUE 100.00m).

THE COORDINATE GRID IS BASED ON ASSUMED VALUES.

OVERHEAD CABLES WILL BE SHOWN INDICATIVELY AND ARE SUBJECT TO SEASONAL VARIATION. THESE WILL BE MEASURED USING REMOTE METHODS.

TREE SPECIES SHOULD ALWAYS BE CONFIRMED BY A TREE SPECIALIST.

SERVICE COVERS WILL BE LIFTED AND DETAIL SHOWN WHERE POSSIBLE.
ALL INFORMATION WILL BE TAKEN FROM SURFACE LEVEL ONLY.

DAMAGED COVERS OR THOSE WITHIN HIGHWAYS WILL NOT BE LIFTED. INFORMATION MAY BE OMITTED DUE TO OBSTRUCTIONS AT TIME OF SURVEY.

LEGEND

TOPOGRAPHICAL SURVEY KEY:—

OSDIM ORDANIANCE SURVEY BENCH MARK 10 FIRE HYDRANT 10 FIRMPORARY BENCH MARK 9 GUILLY 10 FIRMPORARY BENCH MARK 10 FIRMPORARY BENCH MAR

tv socket

STATION COORDINATES

STATION EASTINGS NORTHINGS LEVEL REMARKS

Revision Date Remarks

target@surveys

SITE: 12 PILGRIM'S LANE, LONDON, NW3 1SN

CLIENT: HUSSAIN HAIDER


REF: 4858/6 DATE: SEP 2021


SCALE: 1:50@A0 SURVEYOR: DR/DB

COMPANY NUMBER: 7846319 © COPYRIGHT TARGET SURVEYS LIMITED

REGISTERED OFFICE: 5 CLARENDON PLACE, LEAMINGTON SPA, WARWICKSHIRE CV32 5QL

PHONE: 01926 313419 WEBSITE: www.targetsurveys.co.uk EMAIL: mail@targetsurveys.co.uk

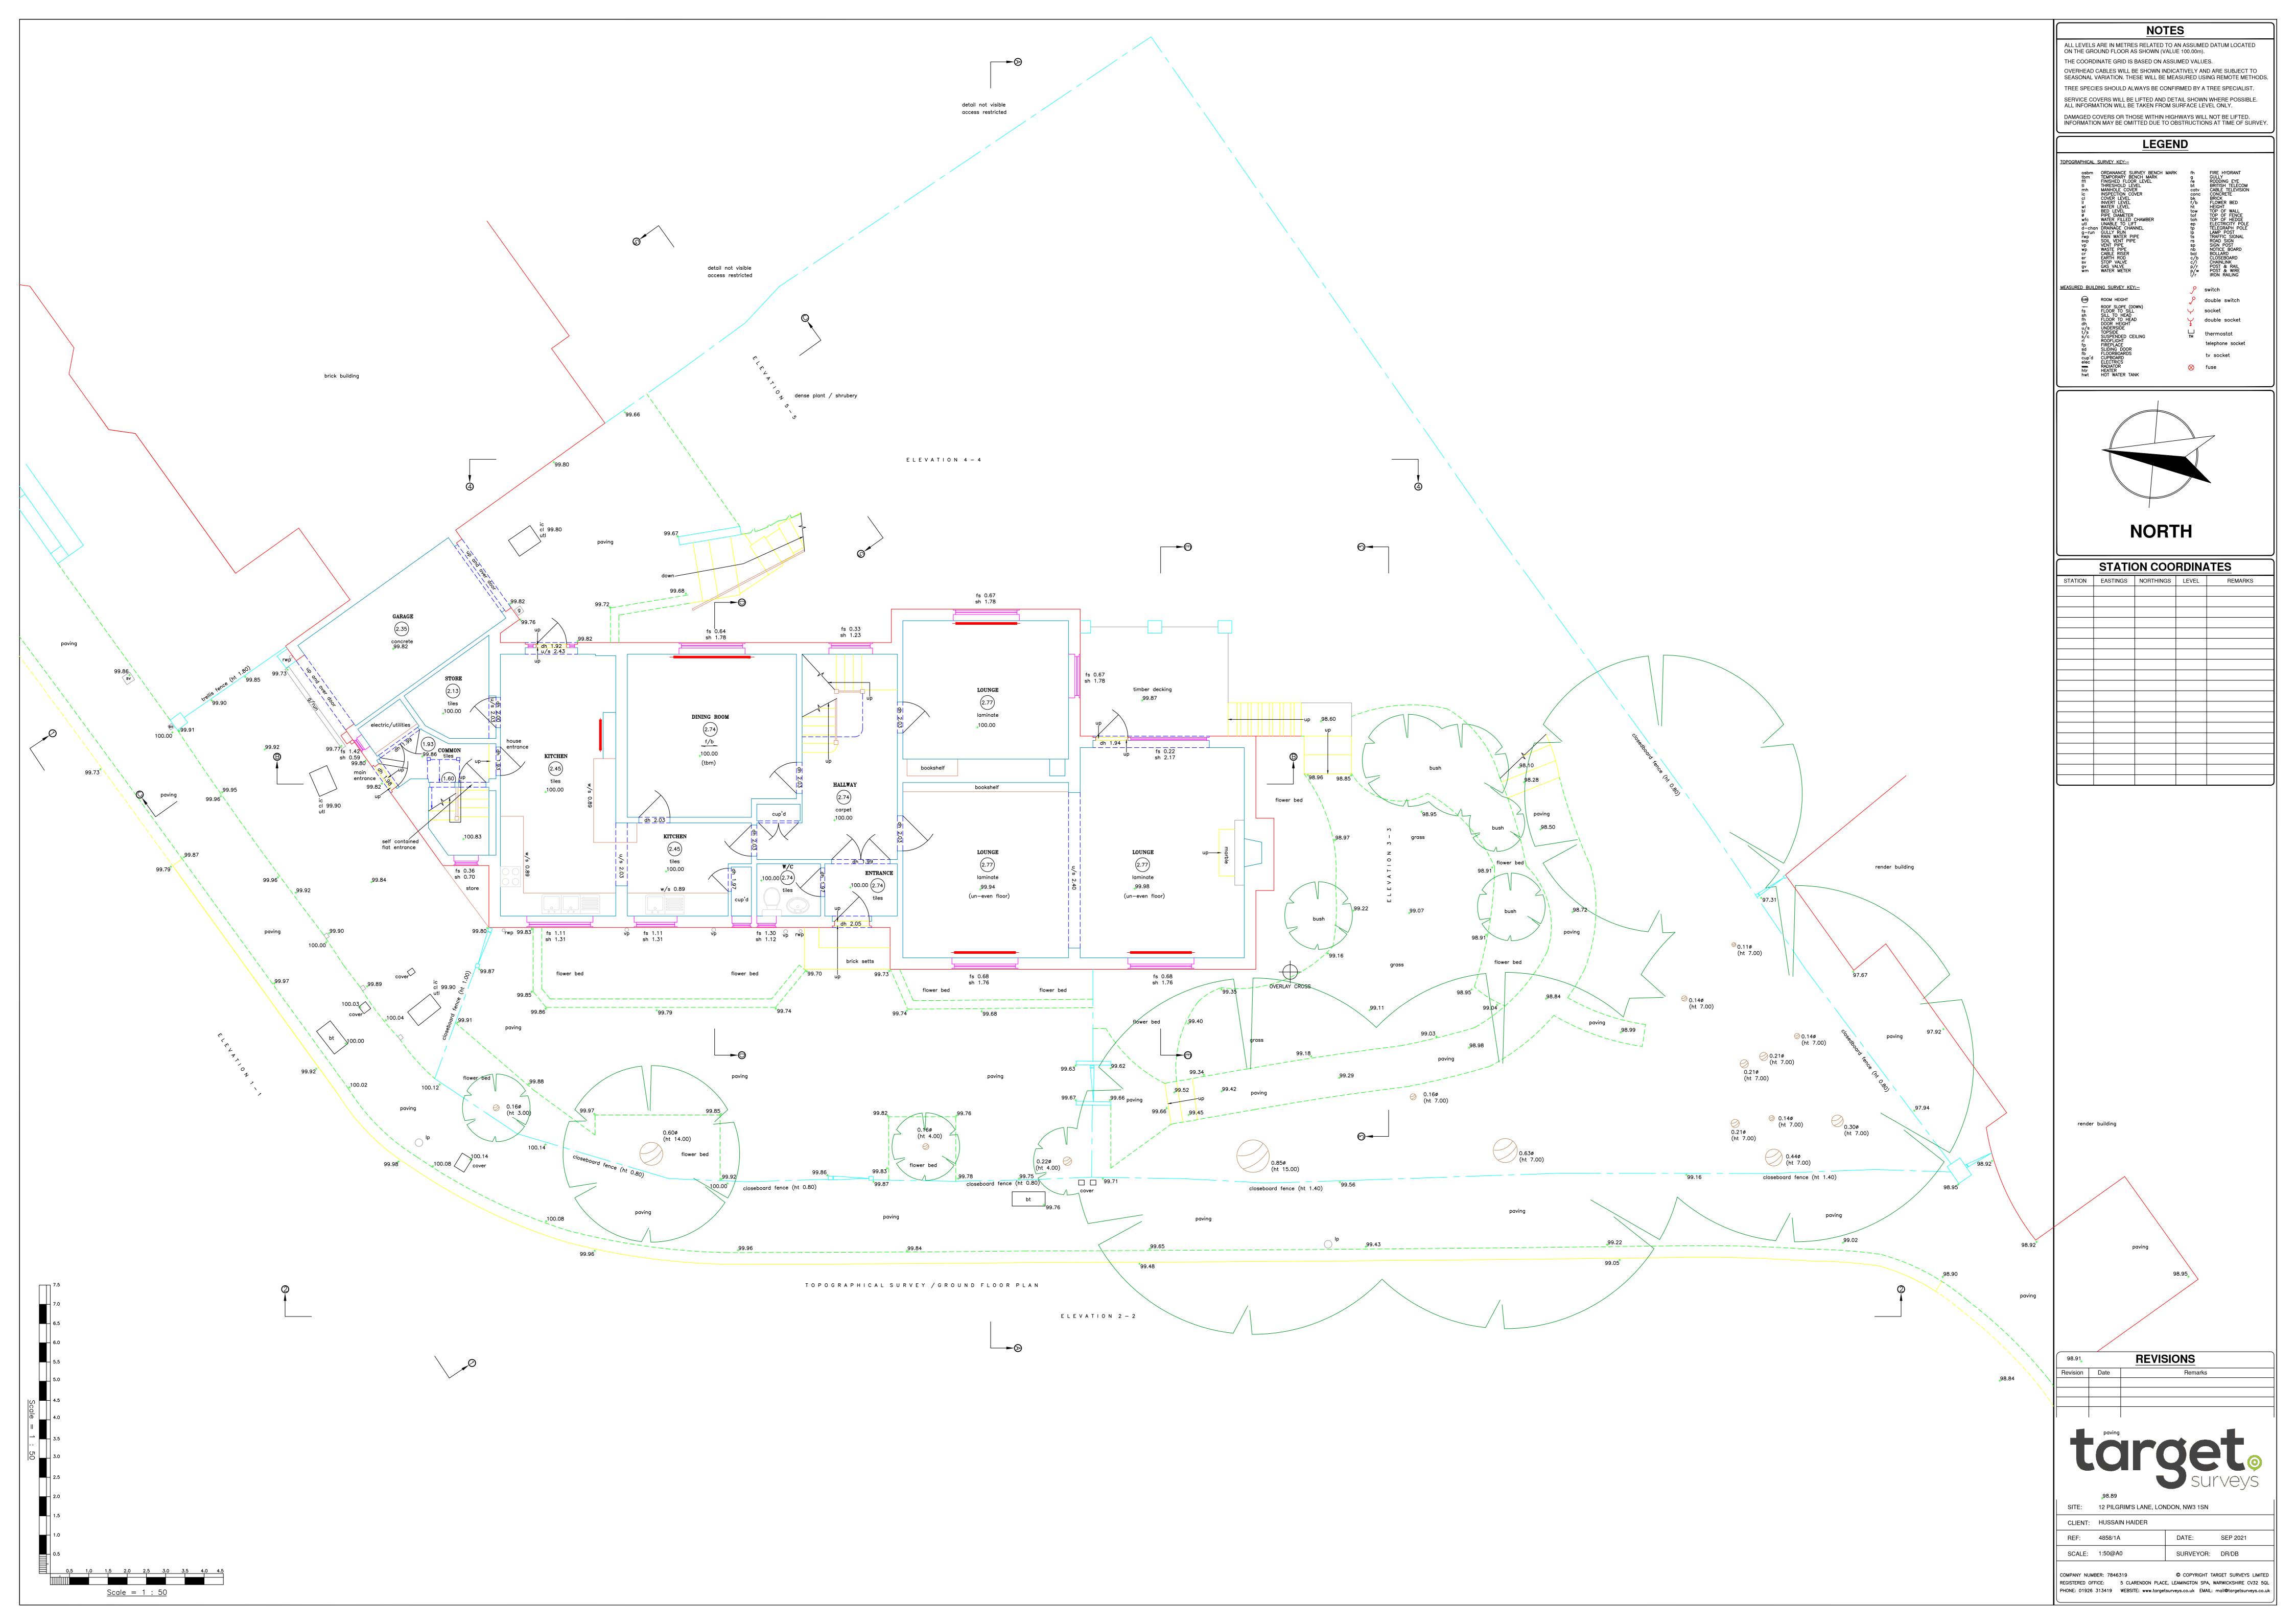

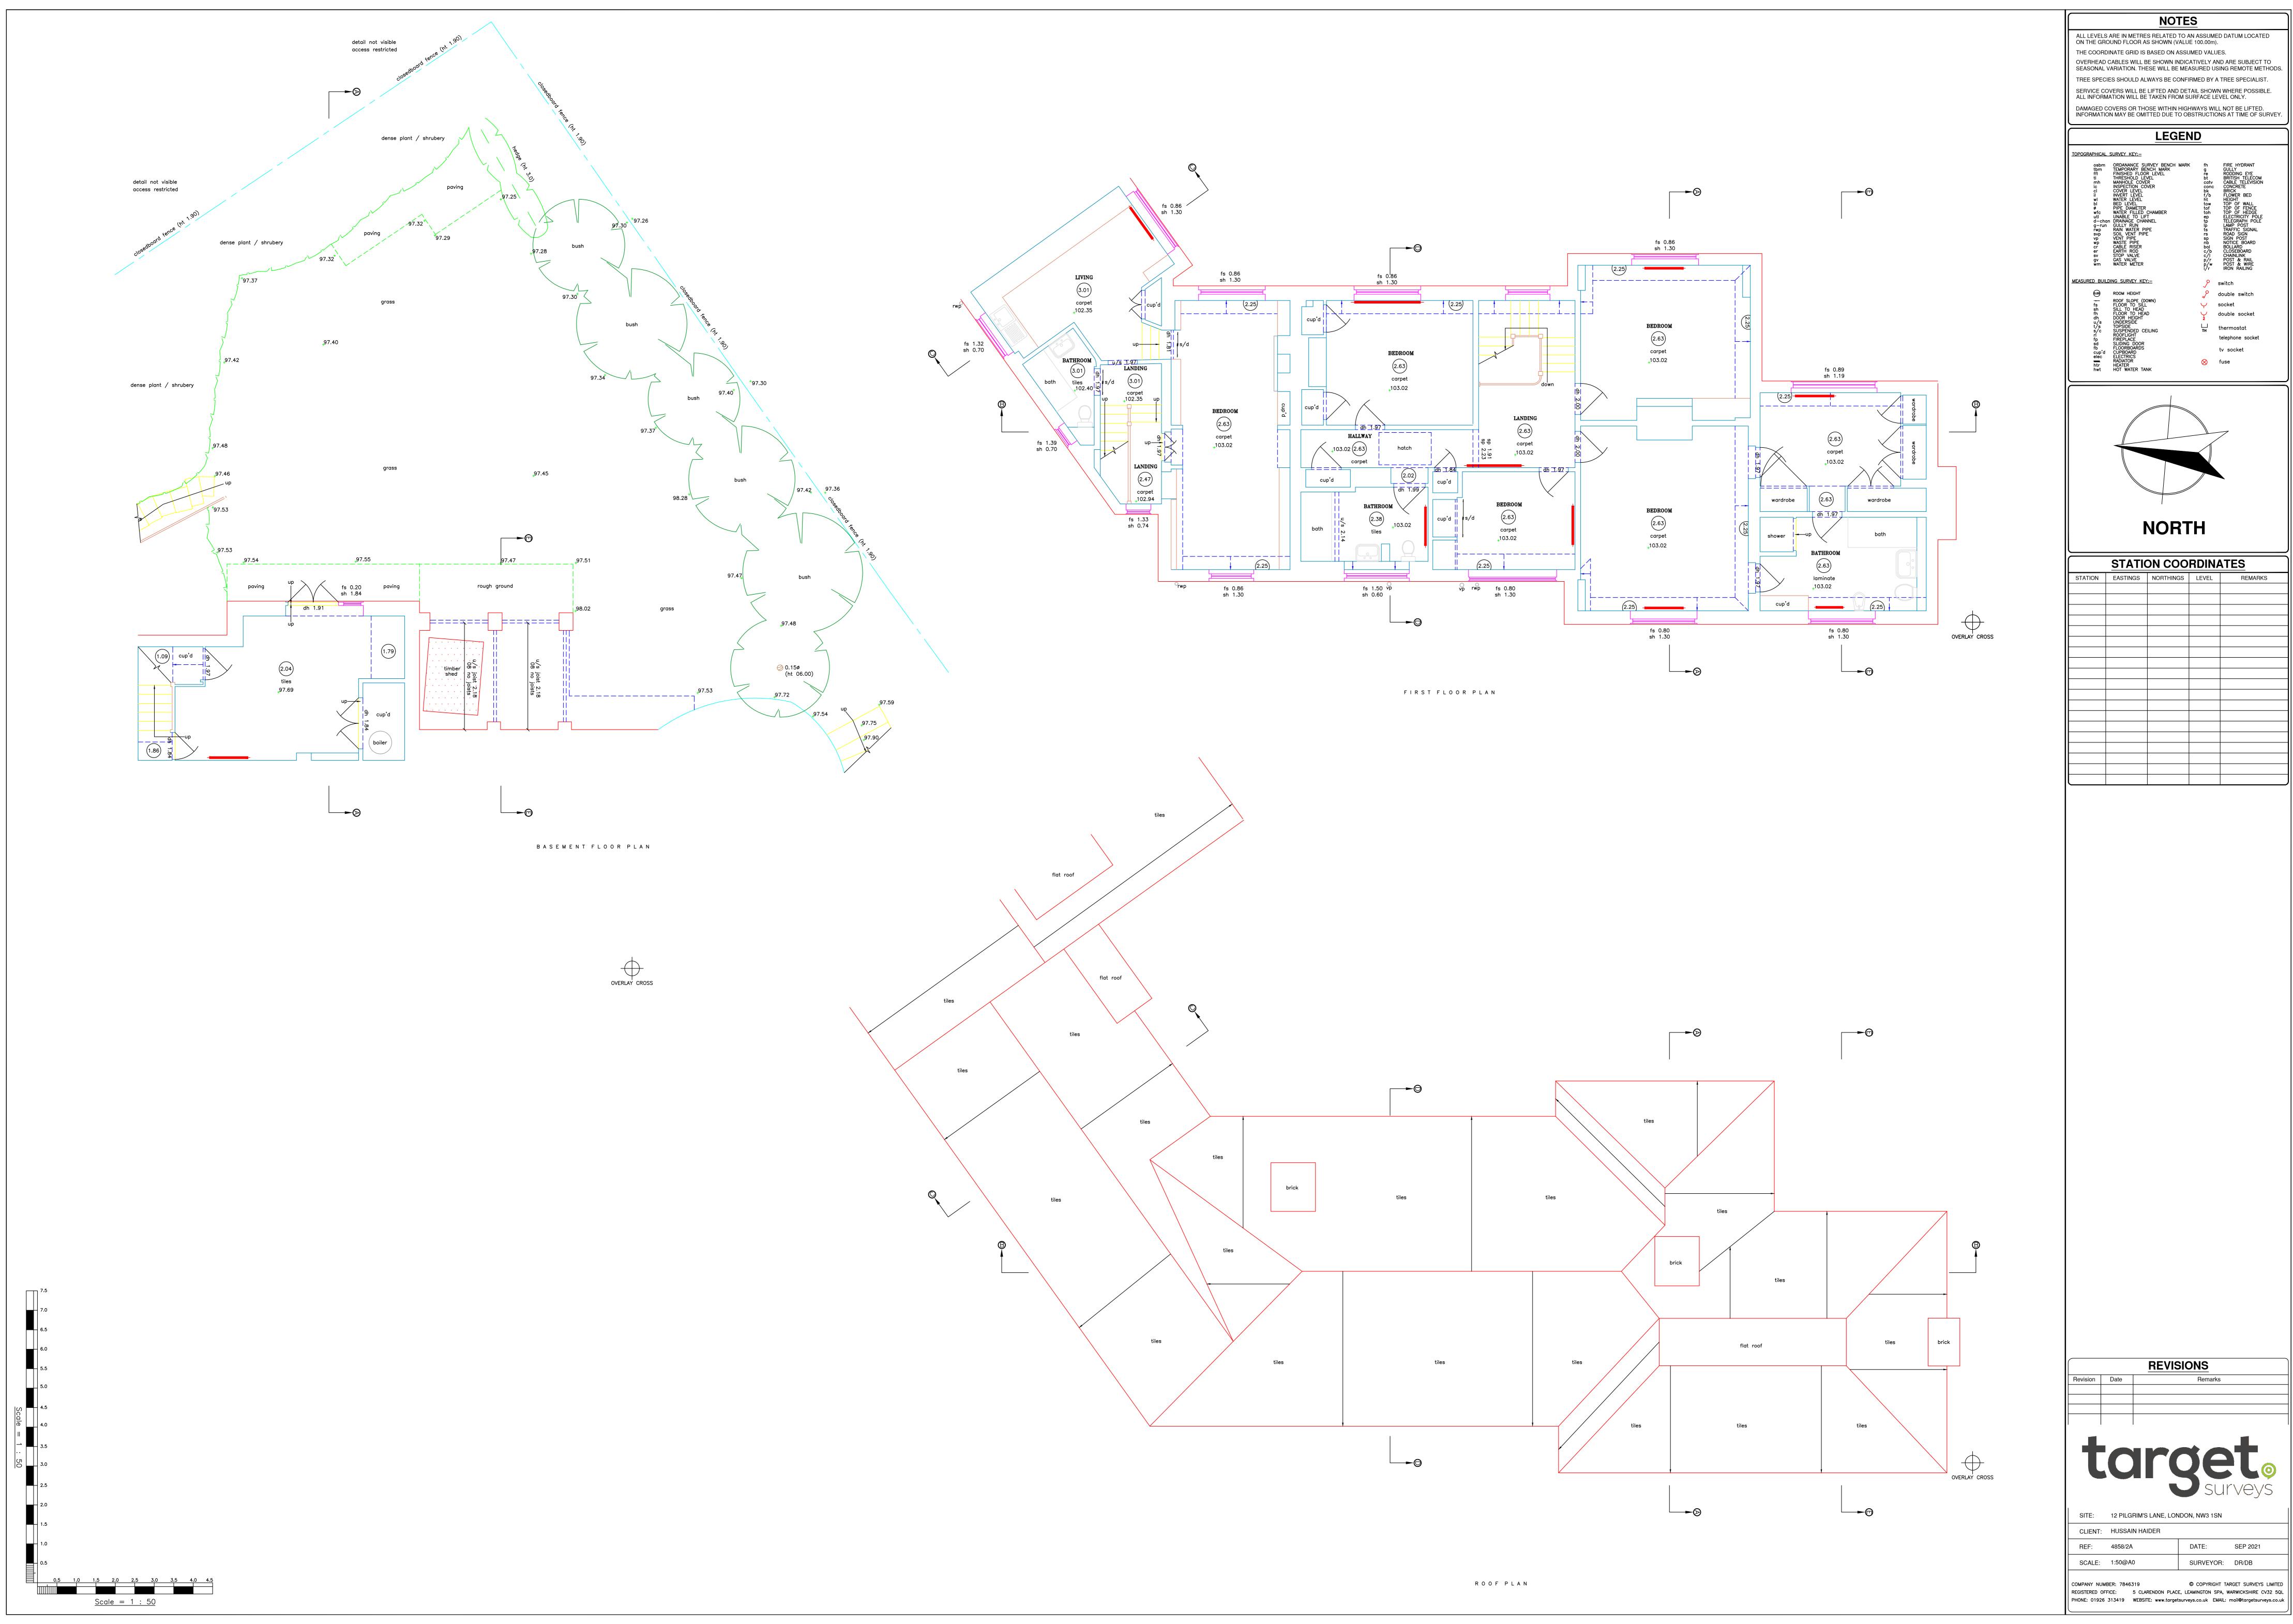

ALL LEVELS ARE IN METRES RELATED TO AN ASSUMED DATUM LOCATED ON THE GROUND FLOOR AS SHOWN (VALUE 100.00m). THE COORDINATE GRID IS BASED ON ASSUMED VALUES. OVERHEAD CABLES WILL BE SHOWN INDICATIVELY AND ARE SUBJECT TO SEASONAL VARIATION. THESE WILL BE MEASURED USING REMOTE METHODS.

TREE SPECIES SHOULD ALWAYS BE CONFIRMED BY A TREE SPECIALIST. SERVICE COVERS WILL BE LIFTED AND DETAIL SHOWN WHERE POSSIBLE. ALL INFORMATION WILL BE TAKEN FROM SURFACE LEVEL ONLY. DAMAGED COVERS OR THOSE WITHIN HIGHWAYS WILL NOT BE LIFTED. INFORMATION MAY BE OMITTED DUE TO OBSTRUCTIONS AT TIME OF SURVEY.

**LEGEND** 

switch ouble switch


→ socket double socket

☐ thermostat

∫ fuse

telephone socket

tv socket

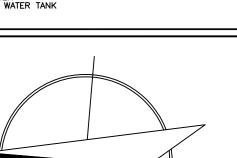

STATION COORDINATES						
STATION	EASTINGS	NORTHINGS	LEVEL	REMARKS		

**REVISIONS** 

SITE: 12 PILGRIM'S LANE, LONDON, NW3 1SN

CLIENT: HUSSAIN HAIDER DATE: SEP 2021

© COPYRIGHT TARGET SURVEYS LIMITED REGISTERED OFFICE: 5 CLARENDON PLACE, LEAMINGTON SPA, WARWICKSHIRE CV32 5QL

SURVEYOR: DR/DB