
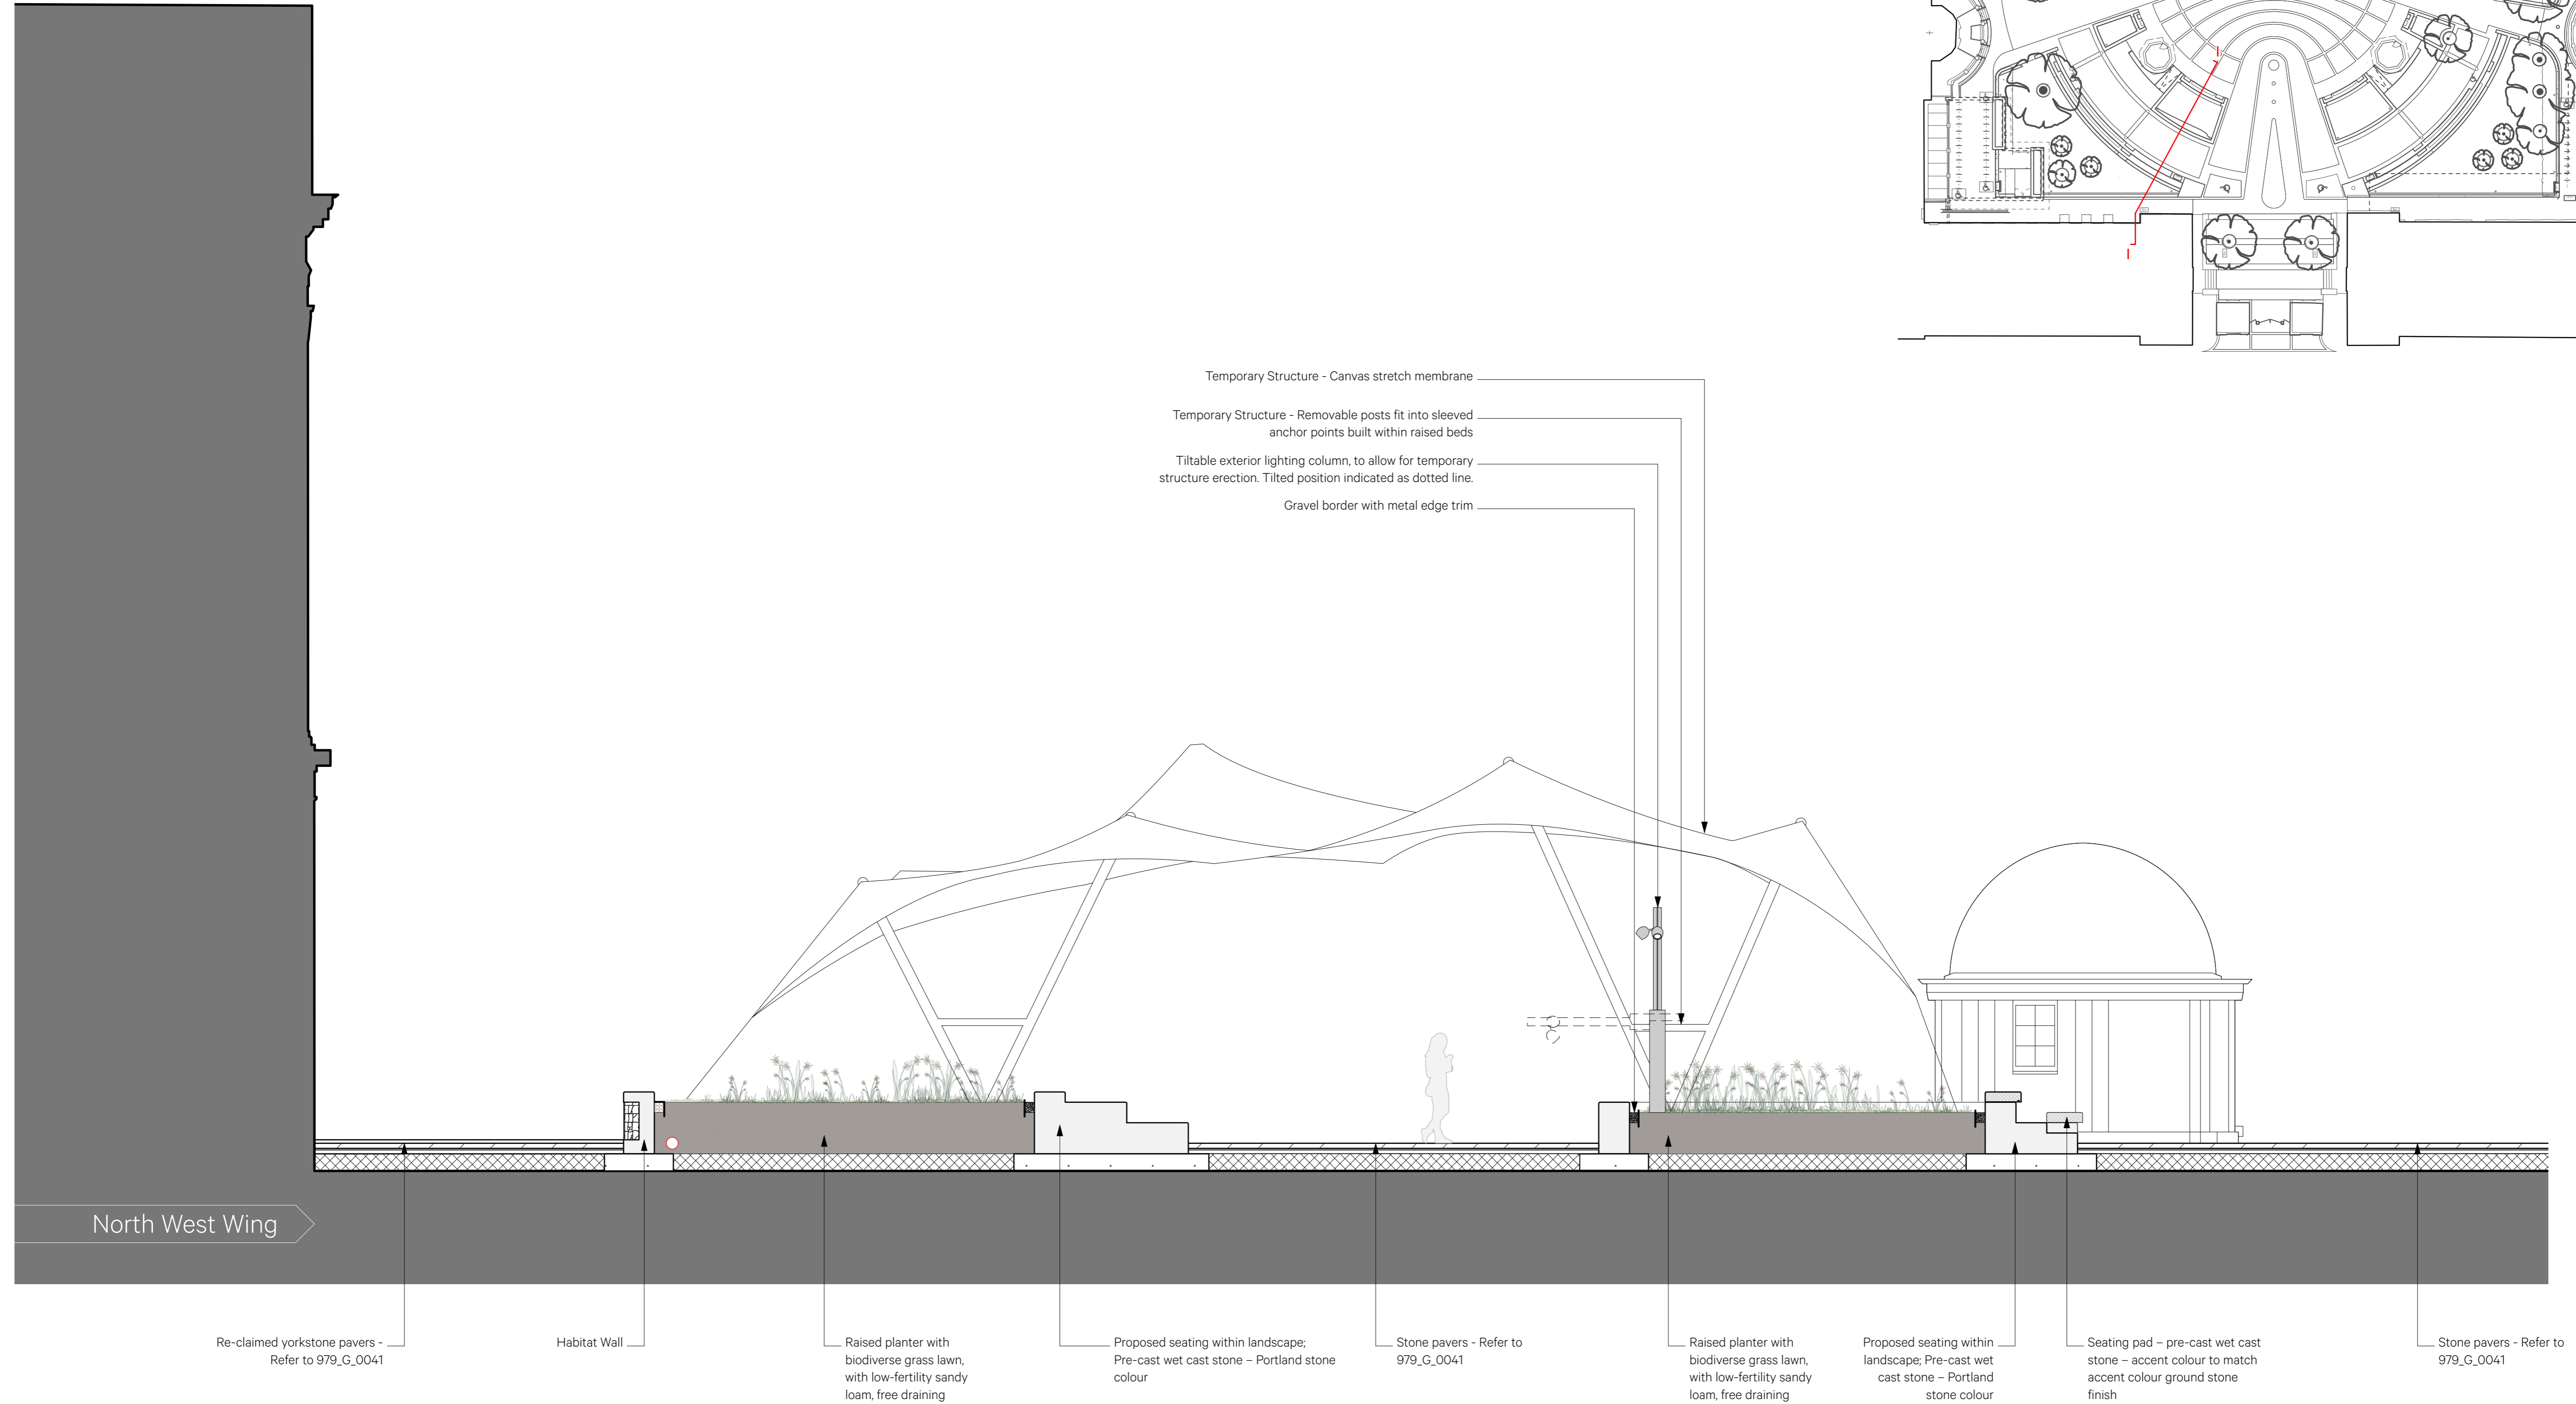


Key Plan

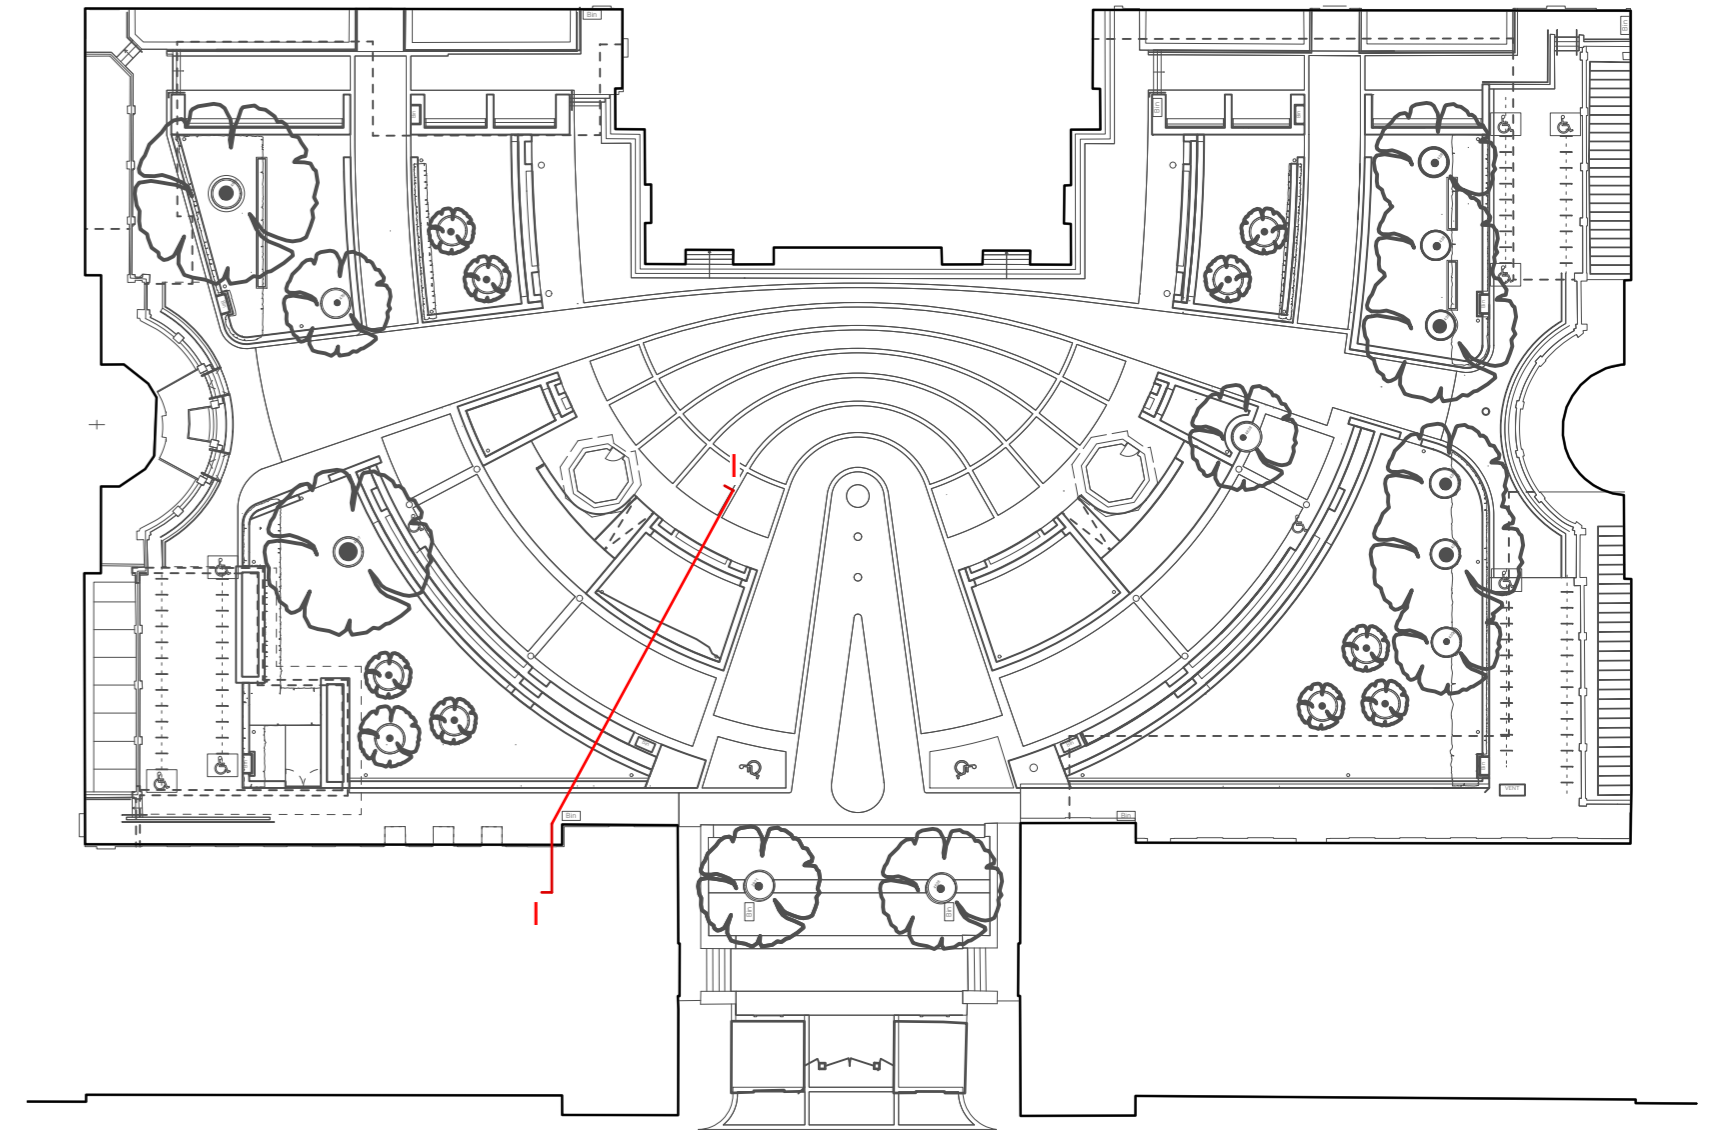

- Temporary Structure - Canvas stretch membrane
- Temporary Structure - Removable posts fit into sleeved anchor points built within raised beds
- Tilttable exterior lighting column, to allow for temporary structure erection. Tilted position indicated as dotted line.
- Gravel border with metal edge trim

North West Wing

- Re-claimed yorkstone pavers - Refer to 979\_G\_0041
- Habitat Wall
- Raised planter with biodiverse grass lawn, with low-fertility sandy loam, free draining
- Proposed seating within landscape; Pre-cast wet cast stone - Portland stone colour
- Stone pavers - Refer to 979\_G\_0041
- Raised planter with biodiverse grass lawn, with low-fertility sandy loam, free draining
- Proposed seating within landscape; Pre-cast wet cast stone - Portland stone colour
- Seating pad - pre-cast wet cast stone - accent colour to match accent colour ground stone finish
- Stone pavers - Refer to 979\_G\_0041

1 Section Through Temporary Structure - Section I - I  
Scale: 150 @ A1

| Date       | Revision | Reviewed by | Issue Notes                 |
|------------|----------|-------------|-----------------------------|
| 23/07/2024 | P1       | GW          | ISSUED FOR PLANNING - DRAFT |
| 25/07/2024 | P2       | GW          | ISSUED FOR PLANNING         |

NO DIMENSIONS ARE TO BE SCALED FROM THIS DRAWING. THE CONTRACTOR/MANUFACTURER IS RESPONSIBLE FOR CHECKING ALL DIMENSIONS AND QUERING ANY DISCREPANCIES. THIS DRAWING IS THE PROPERTY OF BURWELL ARCHITECTS LTD. COPYRIGHT IS RESERVED BY THEM AND THE DRAWING IS ISSUED ON CONDITION THAT IT IS NOT COPIED, REPRODUCED, RETAINED OR DISCLOSED TO ANY UNAUTHORISED PERSON, EITHER WHOLLY OR IN PART, WITHOUT WRITTEN CONSENT.

|                  |                                       |  |
|------------------|---------------------------------------|--|
| Project Title    | UCL Bi-centennial Main Quad & Wilkins |  |
| Project Director | NB                                    | Project No. 979  |
| Drawn By         | GW                                    | Scale 1:50 @ A1  |
| Sheet Title      | Temporary Structure - Section         | Date 05/04/2024  |
|                  |                                       | CAO File Name 979_A_0120 Series - Step, Wall & Planter Details.vwx |
|                  | Revision P2                           | Sheet No. 979_A_0116   |

|             |   |
|-------------|---|
| Client      | UCL London, WC1E 6BT  |
| Design Firm | Unit 001 California Building Deals Gateway London SE13 7SB 020 8305 6010 info@burwellarchitects.com www.burwellarchitects.com |

