



KEY

Site Boundary

Proposed Finishes Key

- Stone - Reclaimed York Stone Pavers - Existing laid in place or reorganised/recut to fit new pattern.
- Stone - English Sandstone - sample to be approved
- Combination of 100 x 100, 100 X 280 & 300/400 x Random Widths -
- Stone - Blue Pennant Sandstone or approved similar - Sample to be approved
- Combination of 75 x 280 & 300/400 x Random Widths -
- Floor Finish - Resin Bound Gravel - over existing Chadwick basement
- Portland Stone
- Raised Beds & Steps - Pre-Cast stone
- Seating - Pre-cast stone
- Raised Bed Planting
- Hedgerow

NOTE:
All stone sizes are nominal and will be sized to minimise carbon output from the quarry

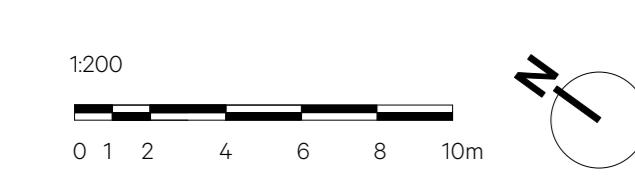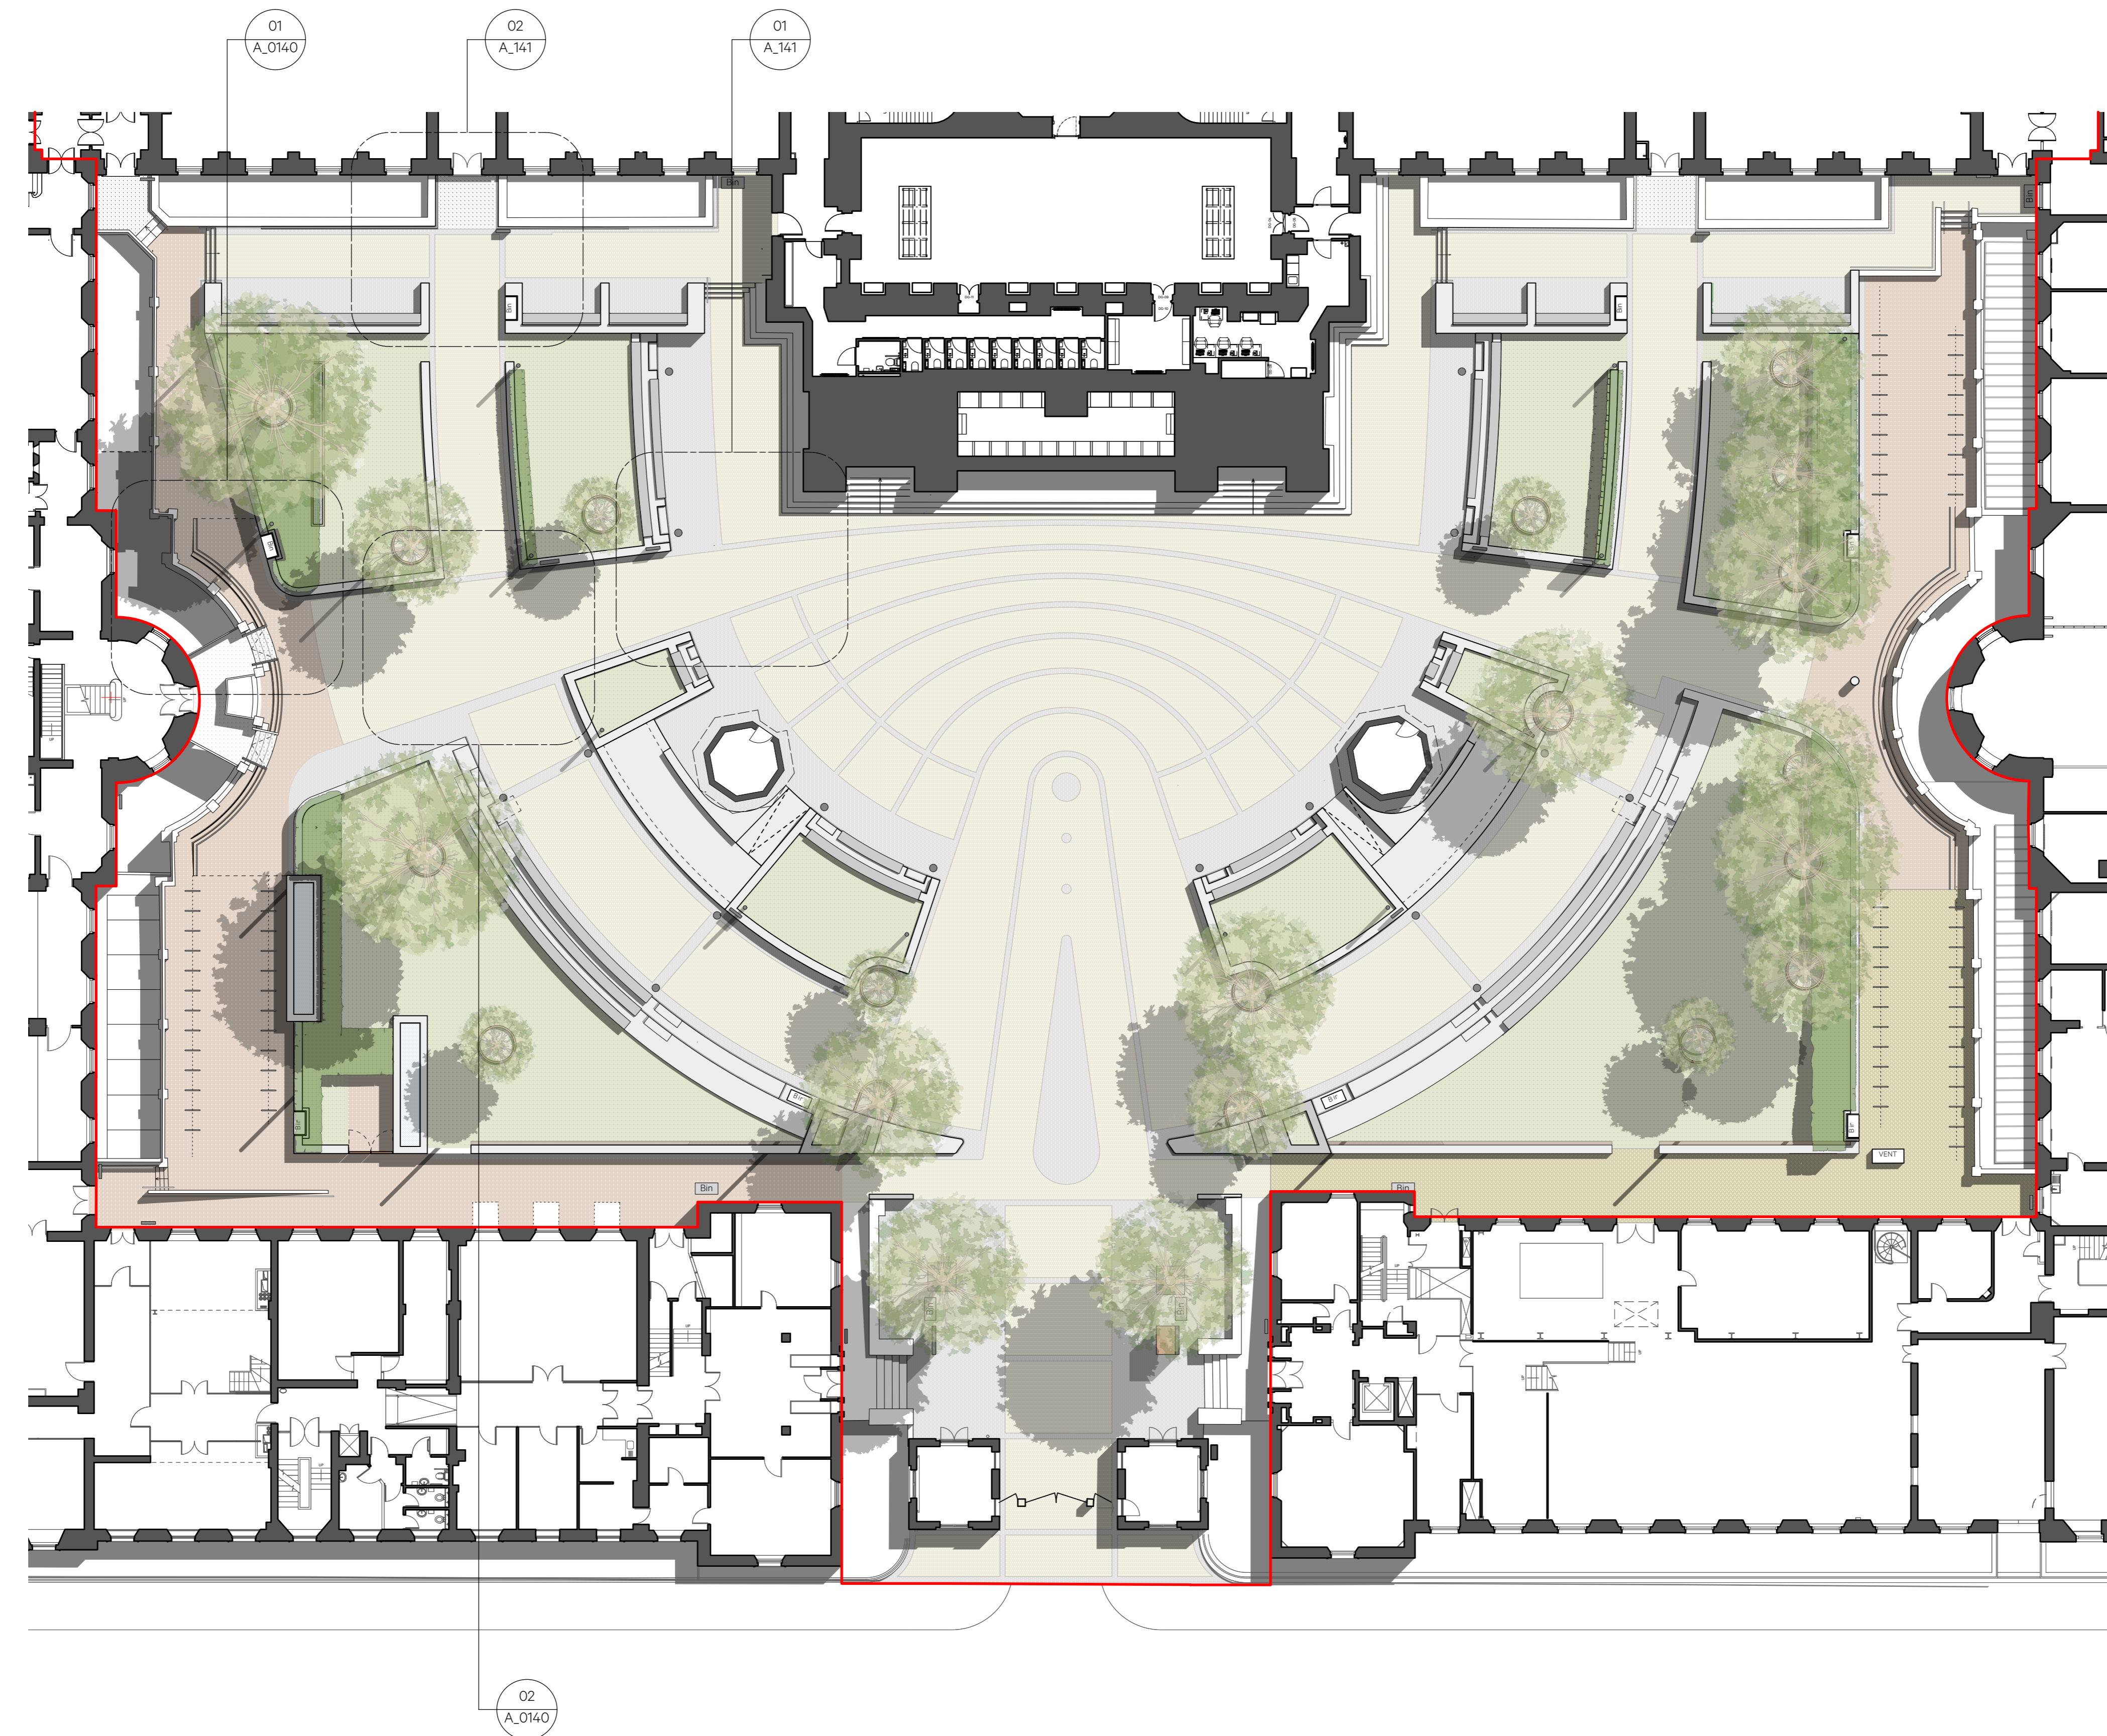

Date	Revision	Reviewed by	Issue Notes	Project Title	Project Director	Project No.	Client
25/07/2024	P7	GW	ISSUED FOR COMMENT	UCL Bi-Centennial Main Quad & Wilkins	NB	979	UCL London, WC1E 6BT
26/02/2025	P8	YF	REVISED PLANNING: RETAINED TREES; 3 NO. ADDITIONAL EXISTING TREES RETAINED; PLANTER, GROUND LEVELS AND ARRANGEMENT AMENDED TO SUIT; ACCESSIBLE PARKING SPACES RELOCATED; 4 NO. TOTAL NEW TREES; 2 NO. LIGHTING COLUMNS RELOCATED TO ACCOMMODATE RETAINED TREES.		Drawn By GW	Scale 1:200 @ A1	Design Firm Unit 001 California Building Deals Gateway London SE13 7SB 020 8305 6010
					Date 19/03/2024	CAD File Name 979-G-0040 Series Main Quad GA Plan.vwx	info@burwellarchitects.com www.burwellarchitects.com
				Sheet Title Proposed Finishes Layout	Revision P8	Sheet No. 979-G-0041	

Burwell Architects

NO DIMENSIONS ARE TO BE SCALED FROM THIS DRAWING. THE CONTRACTOR/MANUFACTURER IS RESPONSIBLE FOR CHECKING ALL DIMENSIONS AND QUERING ANY DISCREPANCIES. THIS DRAWING IS THE PROPERTY OF BURWELL ARCHITECTS LTD. COPYRIGHT IS RESERVED BY THEM AND THE DRAWING IS ISSUED ON CONDITION THAT IT IS NOT COPIED, REPRODUCED, RETAINED OR DISCLOSED TO ANY UNAUTHORISED PERSON, EITHER WHOLLY OR IN PART, WITHOUT WRITTEN CONSENT.