


KEY

- Site Boundary

Signage Strategy Key

- Tactile Map
- Digital Signage Totem
- Existing Building Entrance Signage Replaced With Freestanding Signage
- Bookable Event Space Signage Showing Times / Booker
- Bookable Space Area Designation Recessed Within hard landscaping

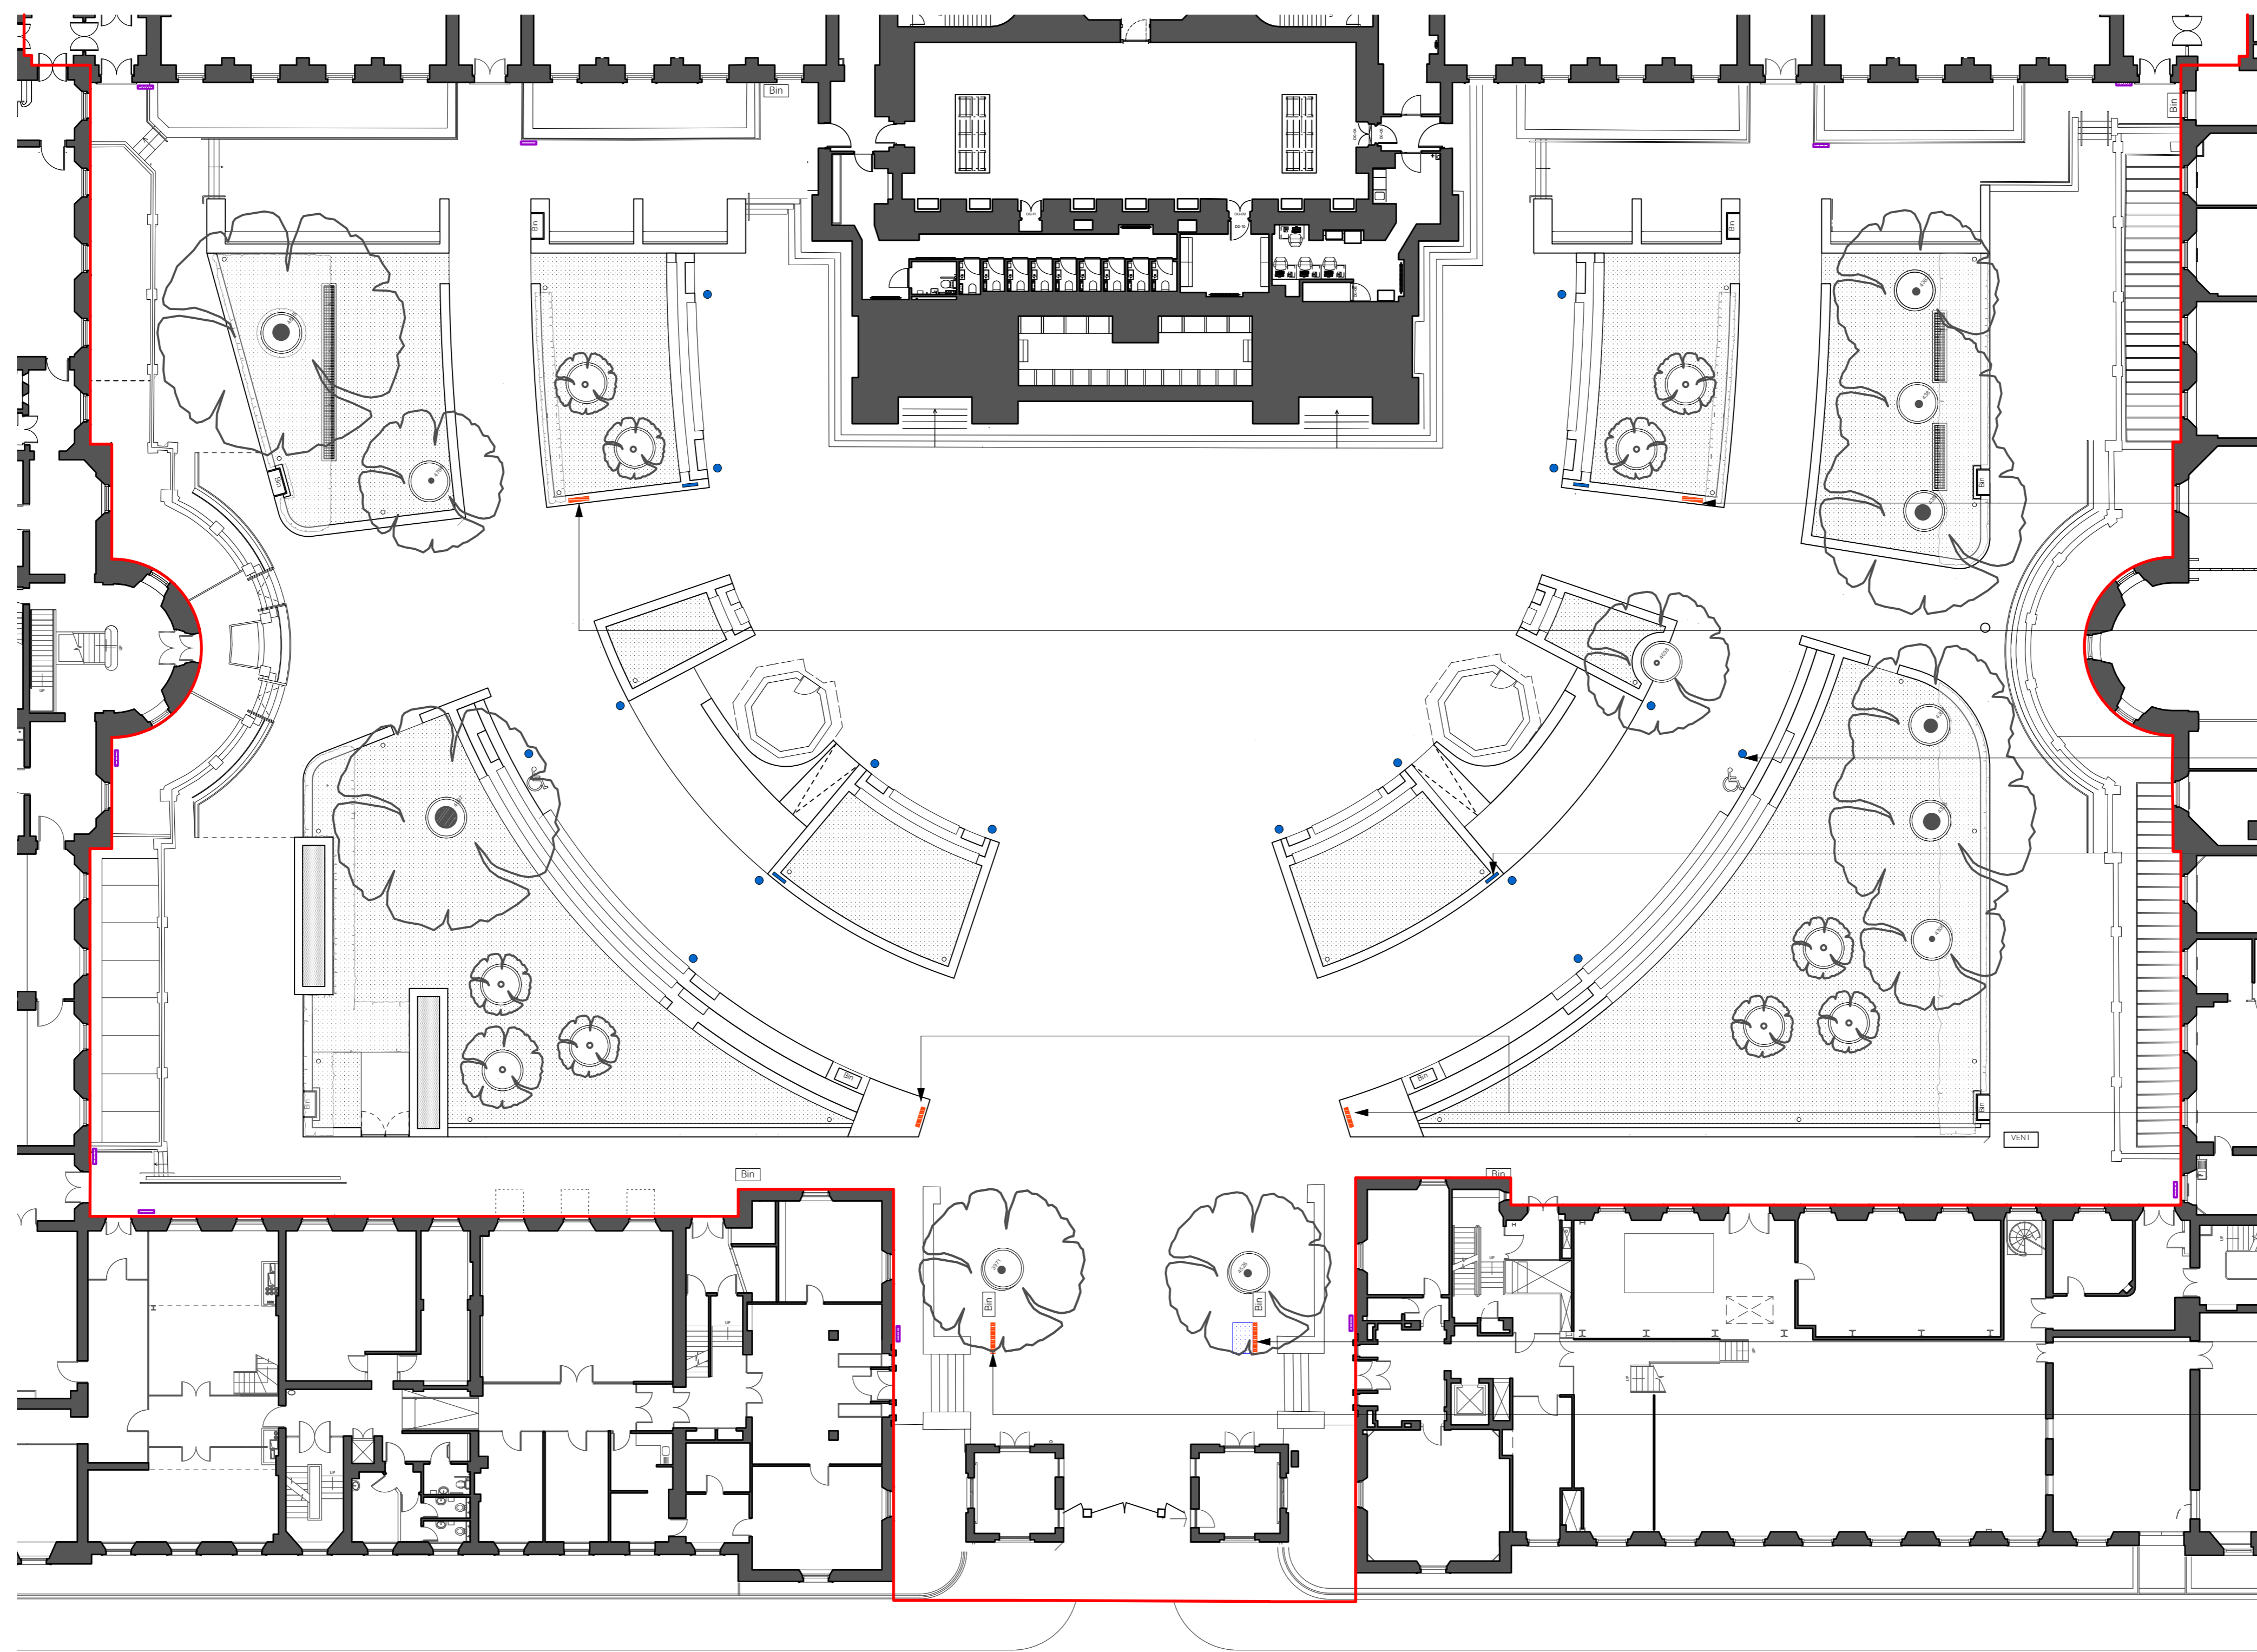

Totem showing building entrance locations localised to RHS of quad


Totem showing building entrance locations localised to LHS of quad

Markings on floor to indicate bookable event space area

Signage to indicate time space is booked from / which group has booked it

Totem at entrance to quad showing Quad Map and location of bookable event spaces & routes to buildings surrounding quad

Totem & Tactile map showing campus plan at entrance to site
Totem showing quad plan and locations of building entrances surrounding

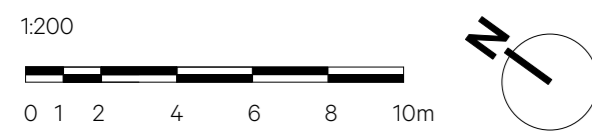

Date	Revision	Reviewed by	Issue Notes
18/04/2024	P1	GW	Preliminary Issue
07/06/2024	P2	GW	Stage 03 Issue
23/07/2024	P3	GW	ISSUED FOR PLANNING - DRAFT
25/07/2024	P4	GW	ISSUED FOR PLANNING

NO DIMENSIONS ARE TO BE SCALED FROM THIS DRAWING. THE CONTRACTOR/MANUFACTURER IS RESPONSIBLE FOR CHECKING ALL DIMENSIONS AND QUERING ANY DISCREPANCIES. THIS DRAWING IS THE PROPERTY OF BURWELL ARCHITECTS LTD. COPYRIGHT IS RESERVED BY THEM AND THE DRAWING IS ISSUED ON CONDITION THAT IT IS NOT COPIED, REPRODUCED, RETAINED OR DISCLOSED TO ANY UNAUTHORISED PERSON, EITHER WHOLLY OR IN PART, WITHOUT WRITTEN CONSENT.

Project Title	UCL Bi-Centennial Main Quad & Wilkins	Project Director	NB	Project No.	979	Client	UCL London, WC1E 6BT
Drawn By	GW	Scale	1:200 @ A1	Design Firm	Unit 001 California Building Deals Gateway London SE13 7SB 020 8305 6010		
Sheet Title	Signage Strategy	Date	19/03/2024	CAD File Name	979-G-0040 Series Main Quad GA Plan.vwx		
Revision	P4	Sheet No.	979_G_0045	Info	info@burwellarchitects.com www.burwellarchitects.com		