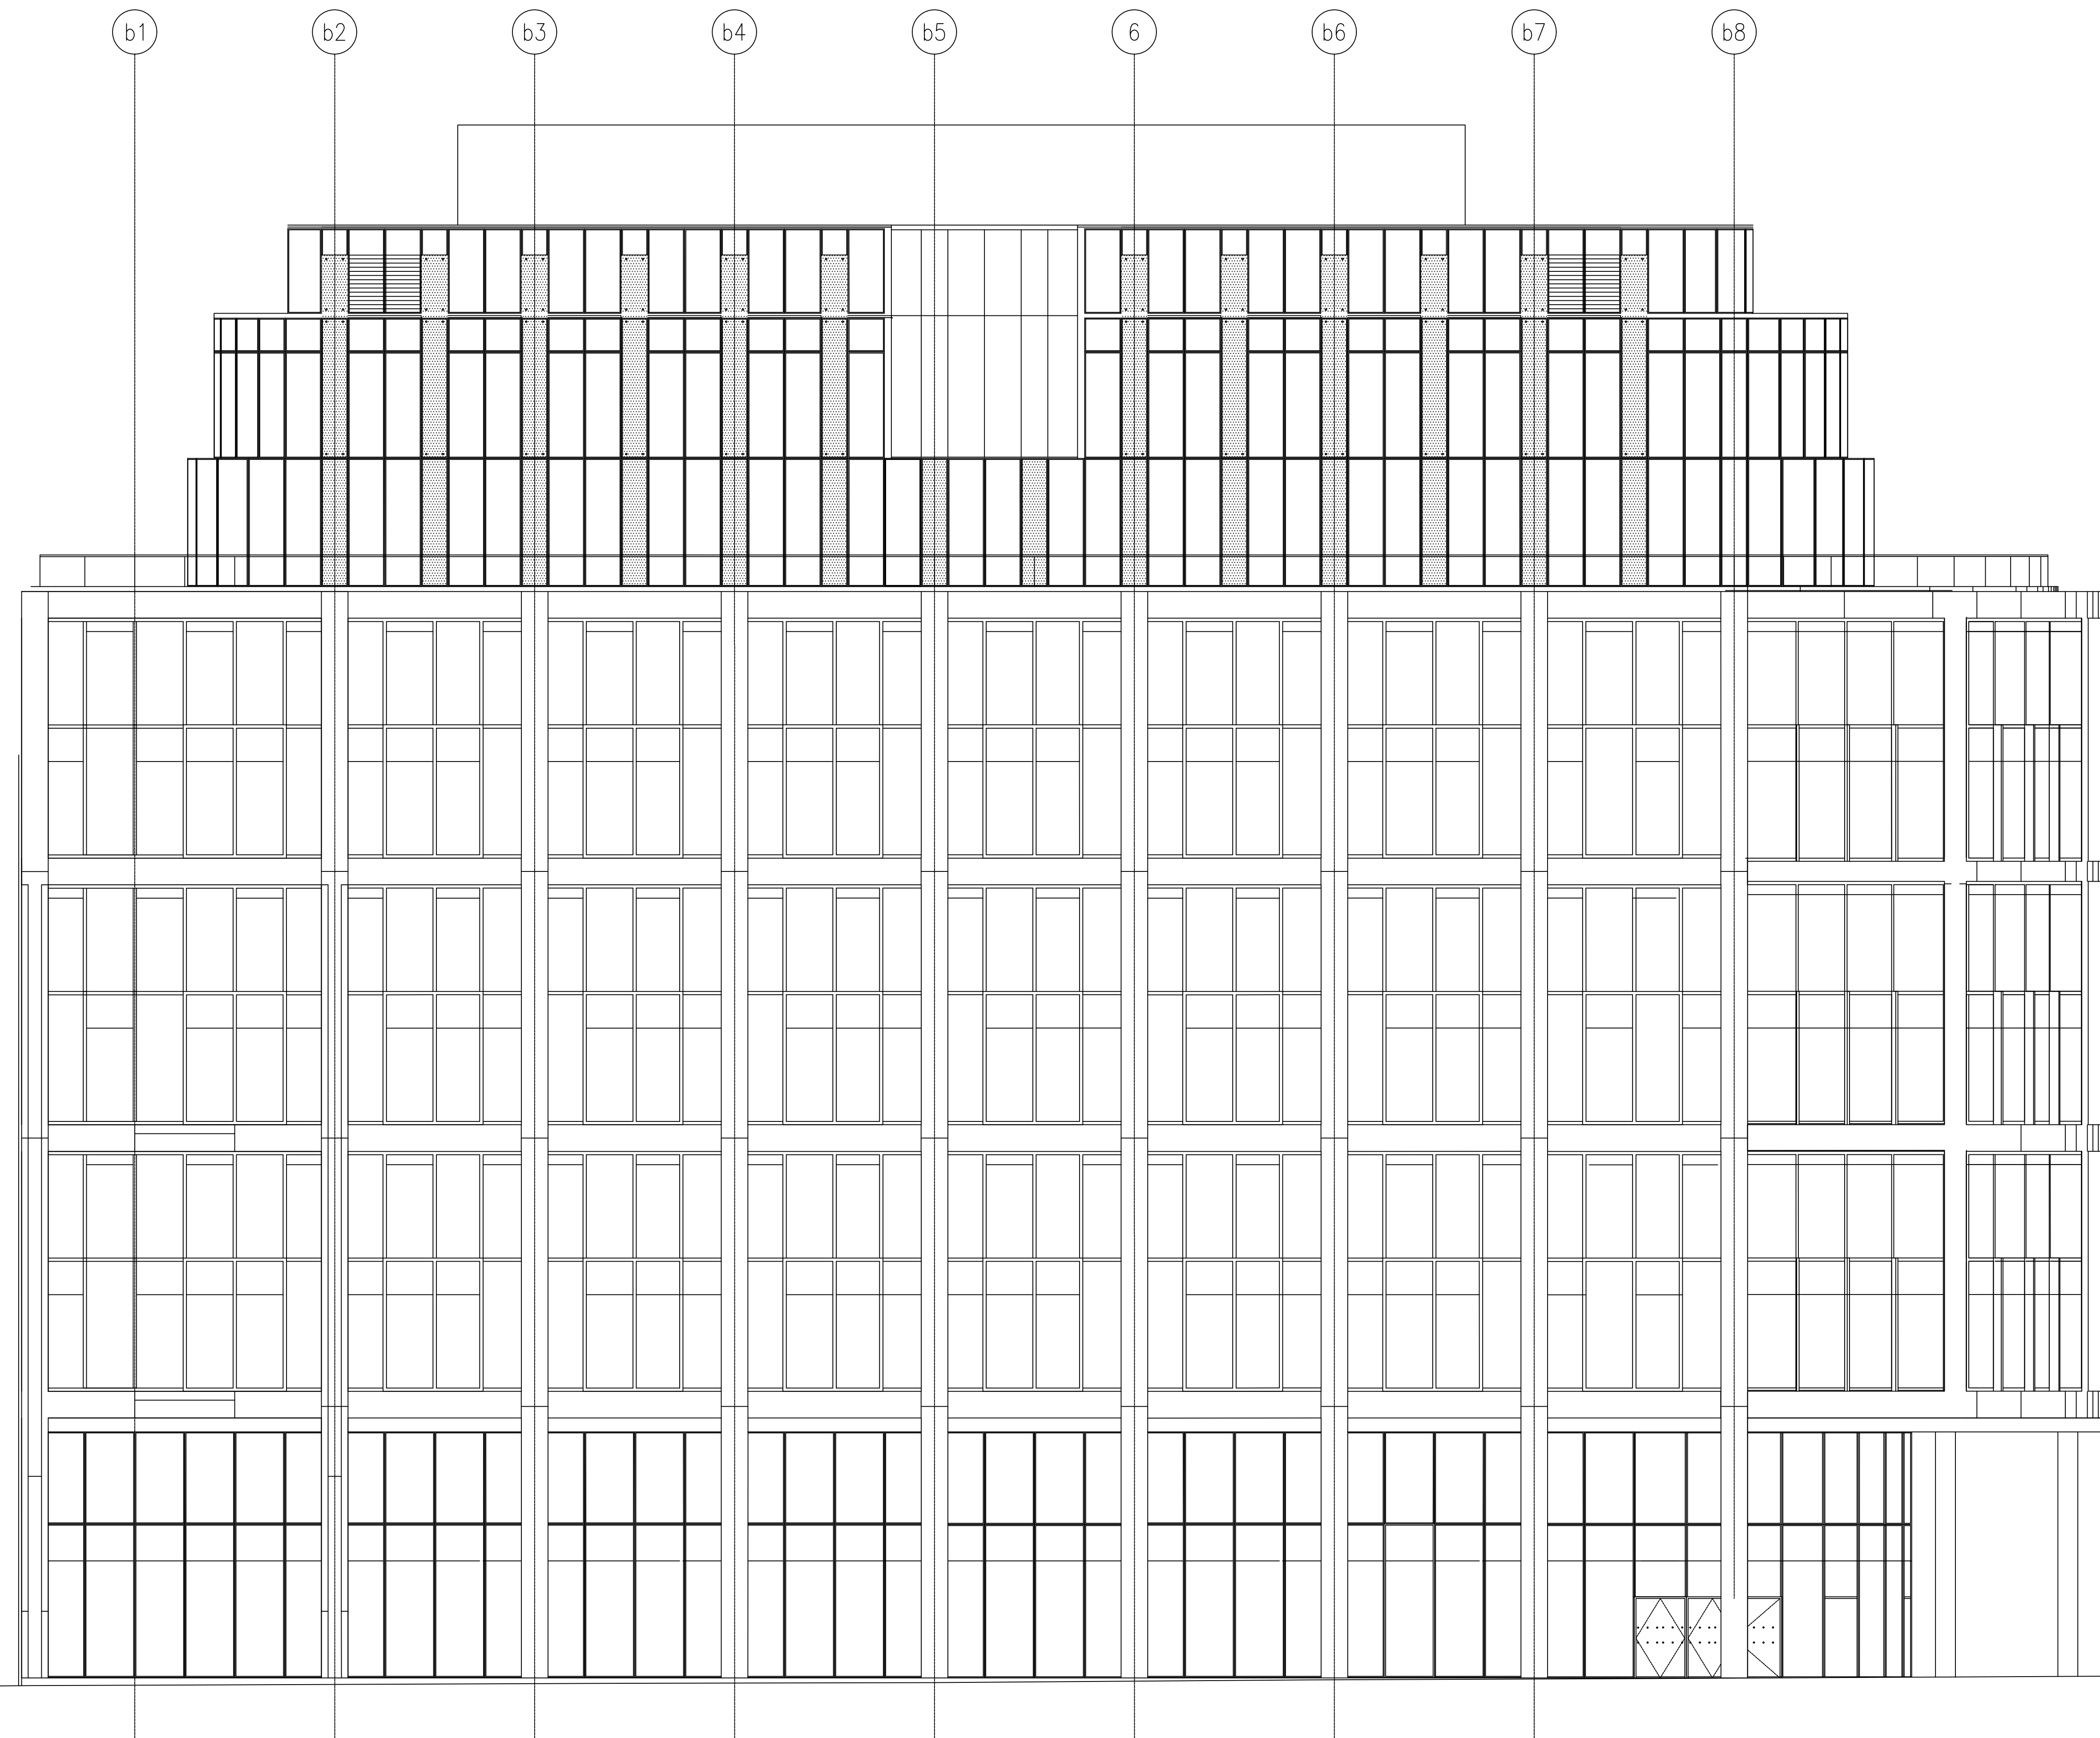


GENERAL NOTES

- DRAWINGS TO BE READ IN CONJUNCTION WITH THE DESIGN AND ACCESS REPORT
- ALL DIMENSIONS IN MILLIMETERS UNLESS NOTED OTHERWISE
- DRAWINGS ARE BASED ON ARCHIVE INFORMATION AND THEREFORE SOME DISCREPANCIES MAY EXIST DUE TO THE NATURE OF RECORDS AND INTERPRETATIONS.

[illegible]


P01	29.01.2025	ISSUE FOR PLANNING	AD	MB
rev	date	revision note	drawn	check

Thomas More Square
London
E1W 1YW
UK
Tel (0)20 7073 9600
Fax (0)20 7539 1917

Gensler



body plan

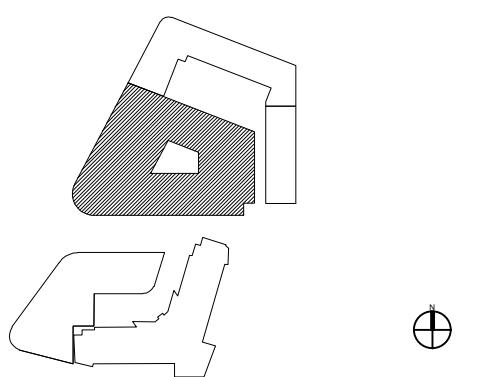

category
1 GENERAL ARRANGEMENT

GA ELEVATIONS

EXISTING WEST ELEVATION

PLANNING

project
20 TRITON STREET

LONDON

project no
008.8107.011

scale
1:100 @ A0

marker
20TS GEN

2013-GEN

© GENSLER 2025
All rights reserved, including