


FIRST FLOOR  
EXISTING GIA  
878 sqm



Camden Market		
Level	Horse Hospital Existing and Proposed First Floor Areas	
Scale	Date	Drawn By
1:200 A1 1:400 A3	31.01.2025	S.M.
Rev	Date	Description
A	31.01.2025	Planning
Drawing Number		Project Number
CMKT_HH_003		xxx

01 HORSE HOSPITAL – FIRST FLOOR EXISTING GIA  
SCALE 1:200 @ A1

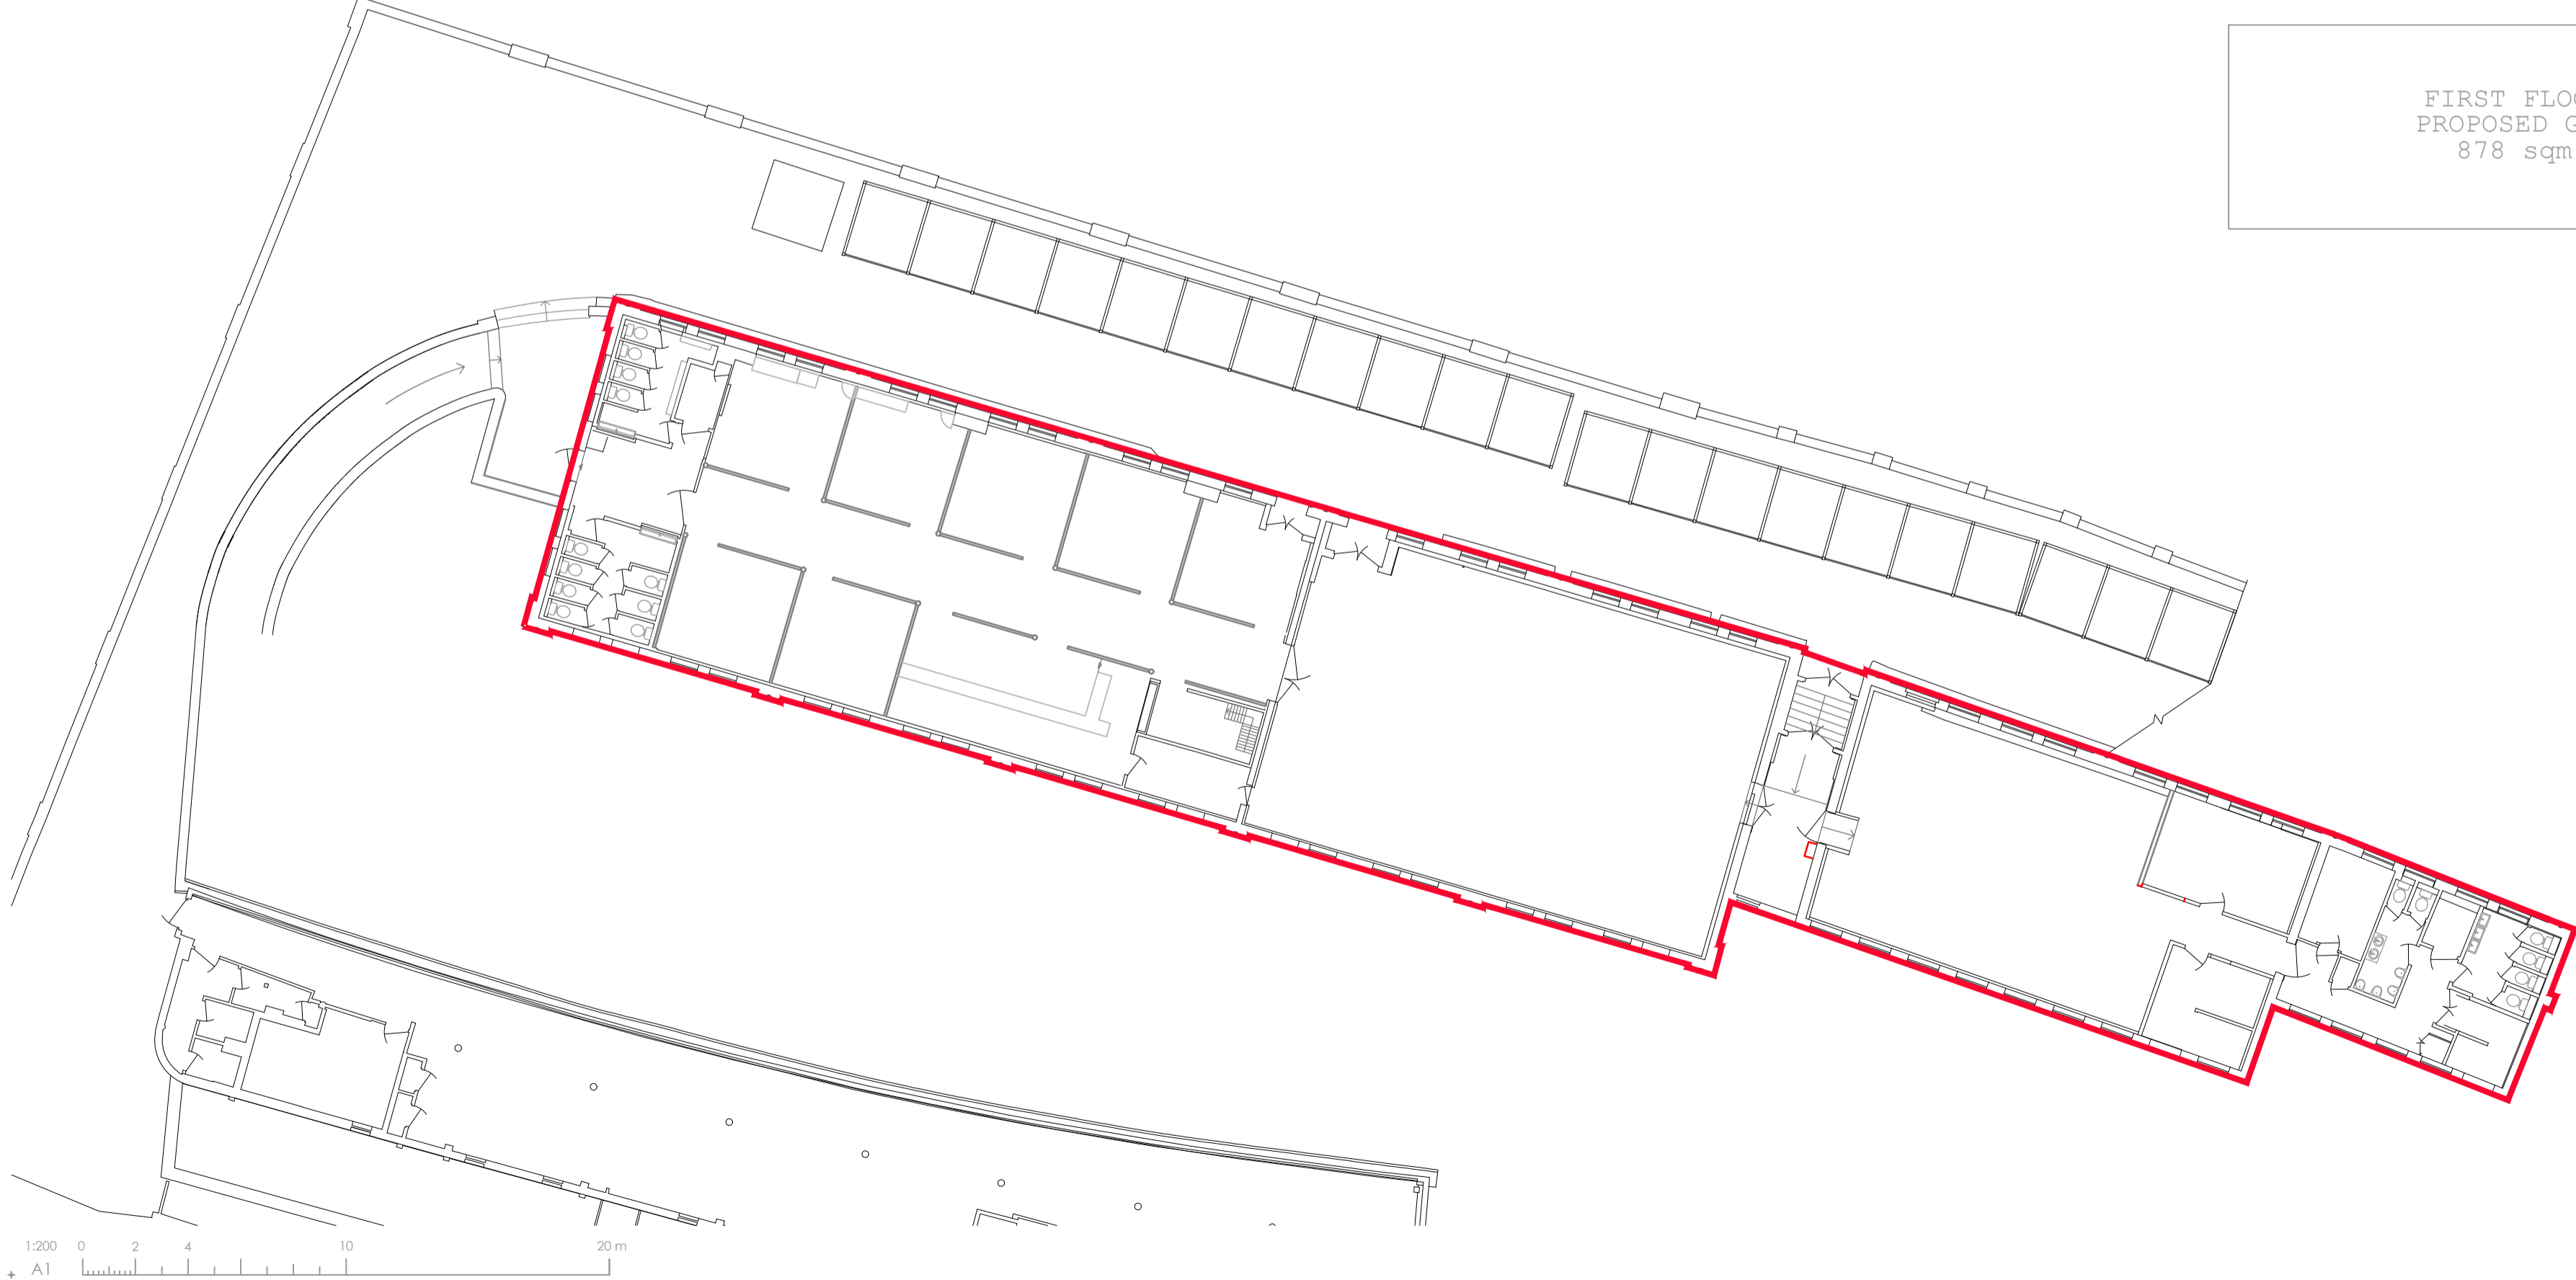

FIRST FLOOR  
PROPOSED GIA  
878 sqm

● DRAFT ○ TENDER ○ CONSTRUCTION

This drawing is copyright LabTech. Do not scale from this drawing. Drawings to be read in conjunction with all other architectural and design consultant information. All dimensions and levels to be checked on site by the contractor and such dimensions to be his responsibility. Report all drawing errors, omissions and discrepancies to the architect.

02 HORSE HOSPITAL – FIRST FLOOR PROPOSED GIA  
SCALE 1:200 @ A1

**LABTECH**