
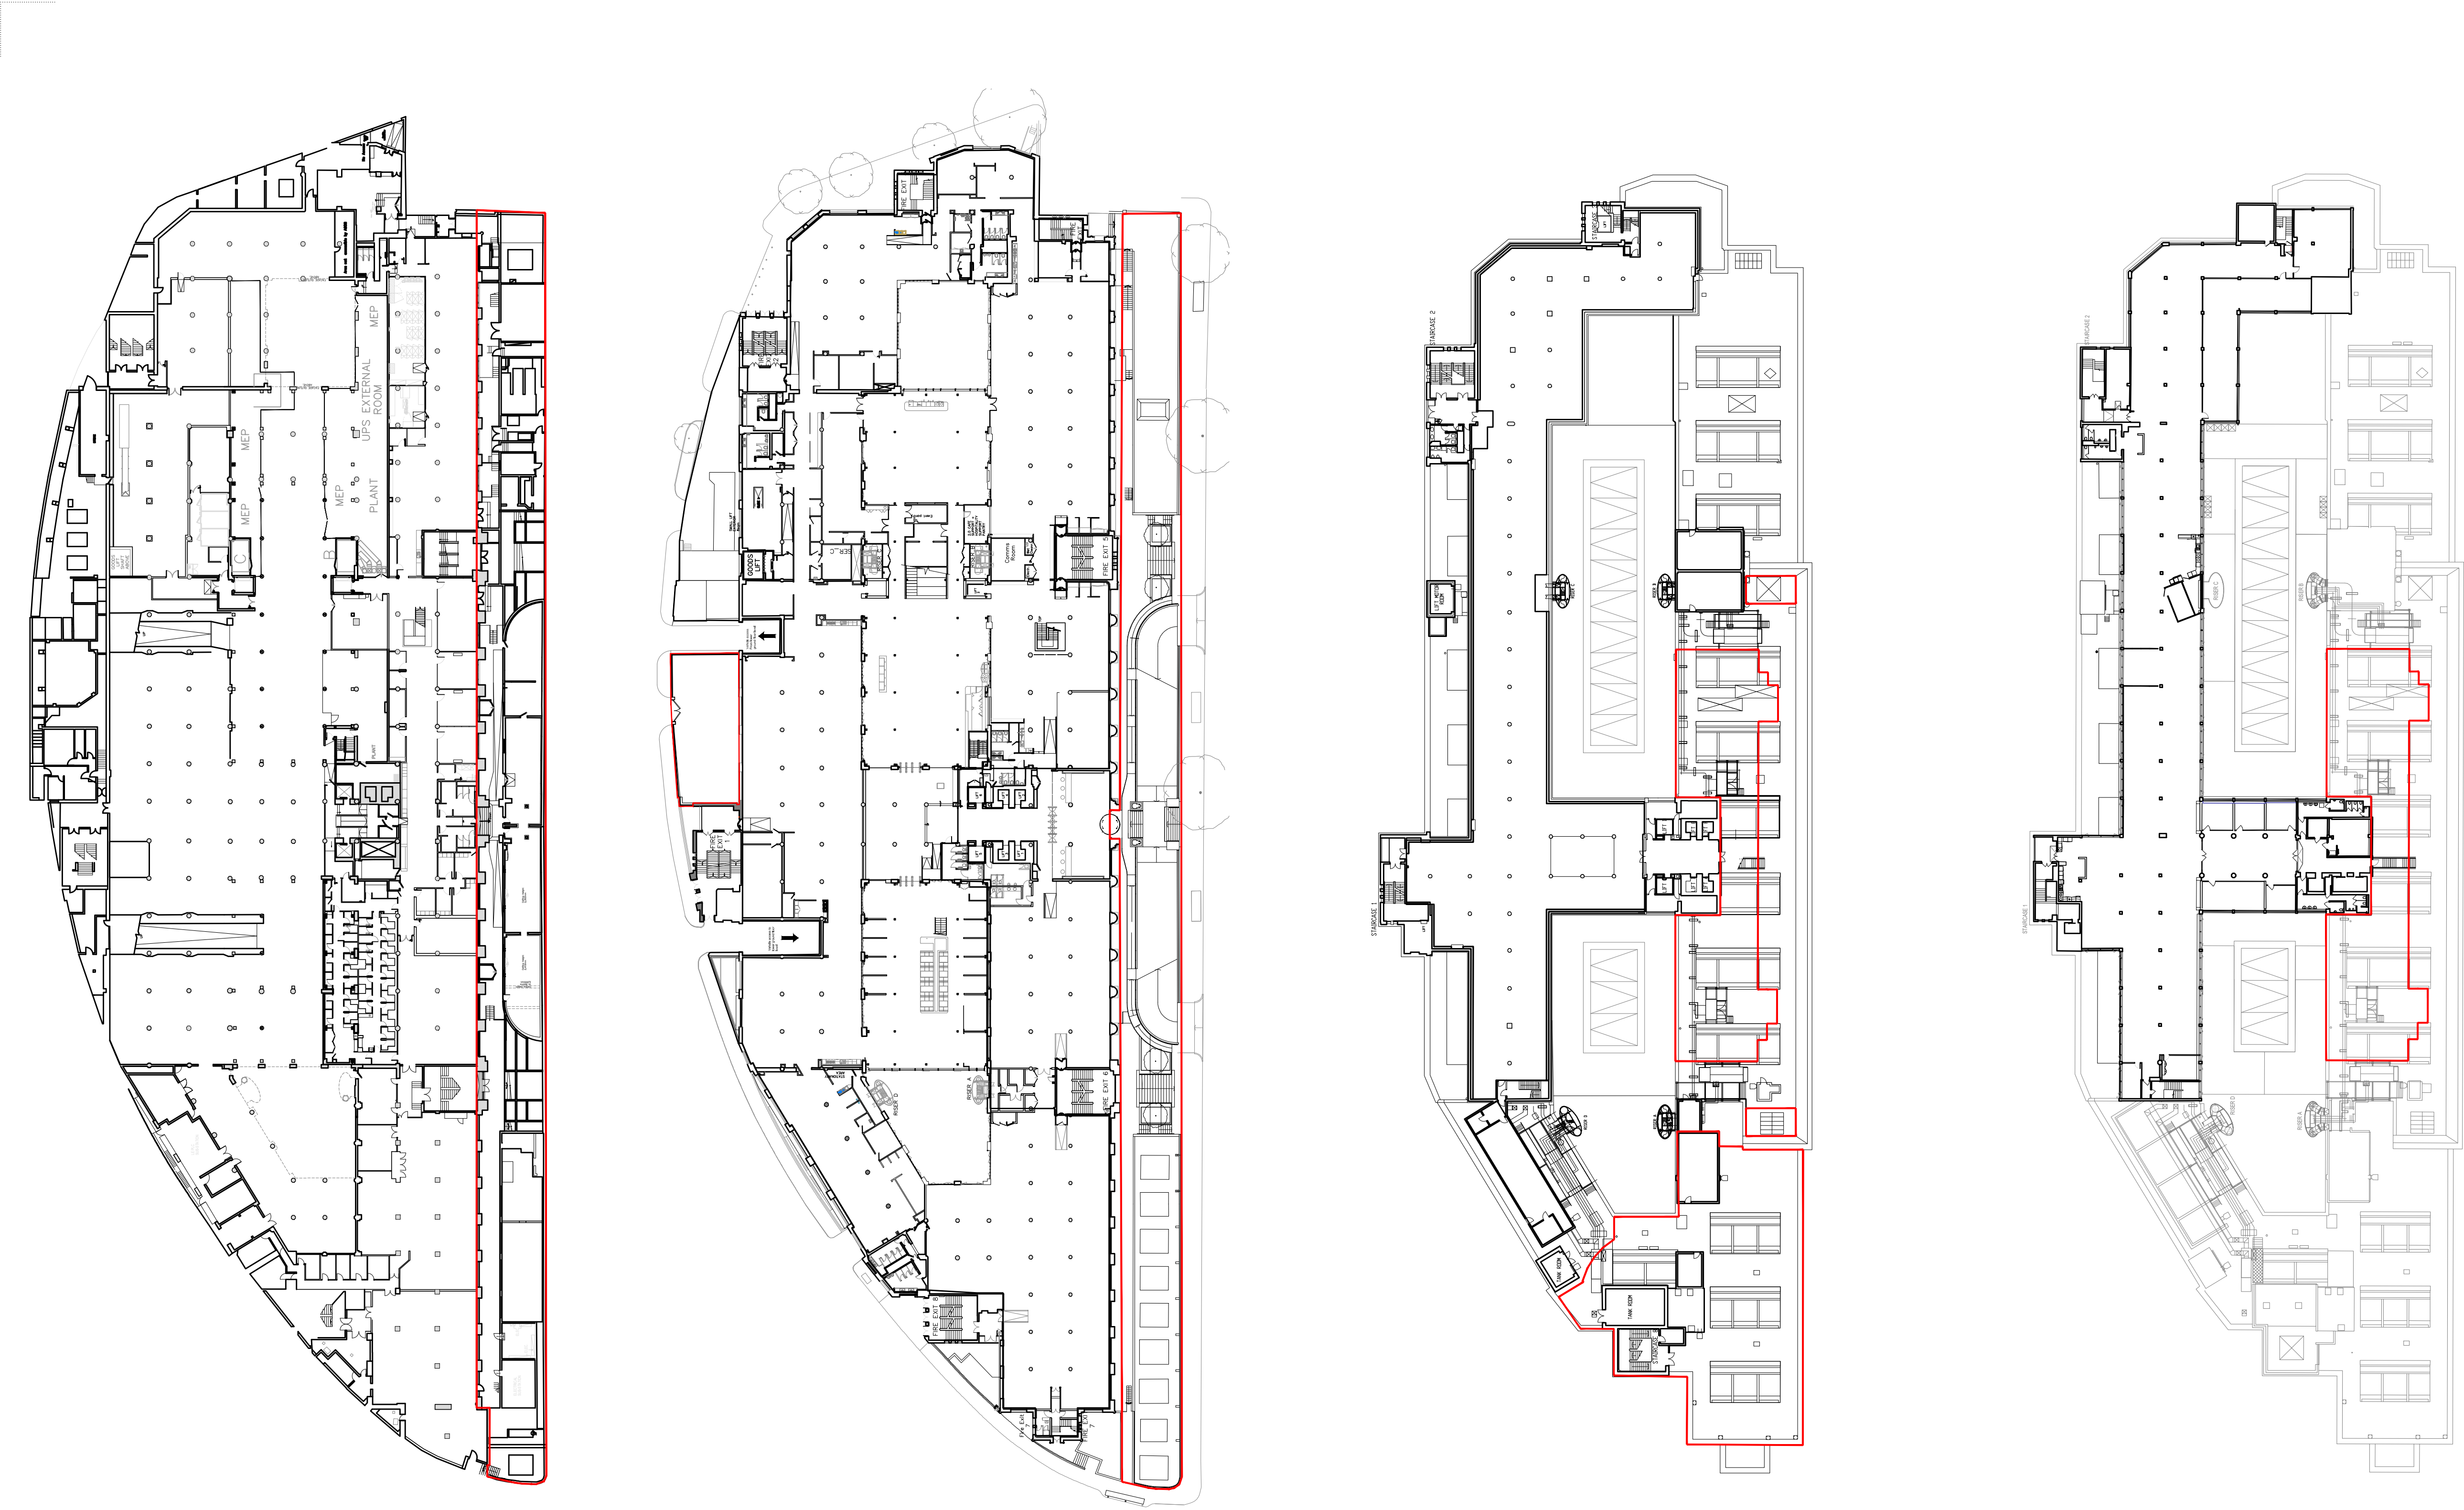


 


01 RED LINE LOWER GROUND FLOOR  
Scale 1:500 @A1

02 RED LINE UPPER GROUND FLOOR  
Scale 1:500 @A1

03 RED LINE FIFTH FLOOR  
Scale 1:500 @A1

04 RED LINE SIXTH FLOOR  
Scale 1:500 @A1

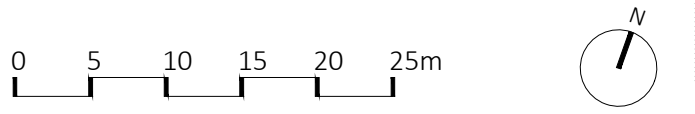

Disclaimer

dMFK Architects Ltd take no responsibility for dimensions obtained by scaling from this drawing. If no dimension is shown the recipient must ascertain the dimension specifically from the architect or by site measurement and may not rely on the drawing. Supply of the drawing in digital form is solely for convenience and no reliance may be placed on any data in digital form. All data must be checked against hard copy. This drawing is issued for design intent only and should not be used for construction unless stated.

Copyright: This drawing is the property of dMFK Architects Ltd. No disclosure or copy of it may be made without the written permission of dMFK Architects Ltd

Key Plan

Further Notes

| Date     | Rev | Reason for issue    |
|----------|-----|---------------------|
| 31.01.25 | P1  | ISSUED FOR PLANNING |

Legend:

Red Line Boundary

**dMFK**

76 Charlotte Street, London W1T 4QS  
t: 0207 435 1144 e: info@dmfk.co.uk w: www.dmfk.co.uk

Client

LAZARI INVESTMENTS LTD

Project

GREATER LONDON HOUSE  
180 HAMPSTEAD ROAD, LONDON, NW1 7FE

Drawing Title

RED LINE BOUNDARY PLANS

| Drawn By | Checked By | Scale @ A1 | Scale @ A3 |
|----------|------------|------------|------------|
| MB       | DR         | 1:500      | 1:1000     |

| Project No. | Drawing No. | Revision |
|-------------|-------------|----------|
| dMFK 2327   | A03         | P1       |

