


ALBANY STREET


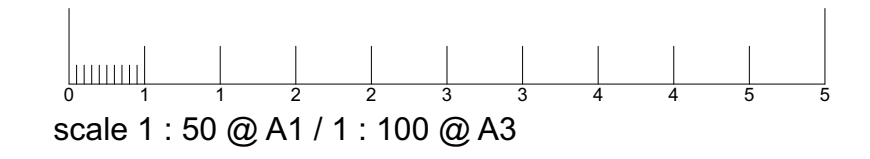


**GENERAL NOTES**

- This drawing is not to be scaled.
- All dimensions & levels to be checked on site.
- Figure dimensions to be taken on site in preference to issued dimensions.
- This Drawing is the copyright of the owners.

**KEY**

- SITE BOUNDARY
- EXISTING FABRIC
- PROPOSED NEW WALLS AND SLABS
- STRUCTURES TO BE DEMOLISHED

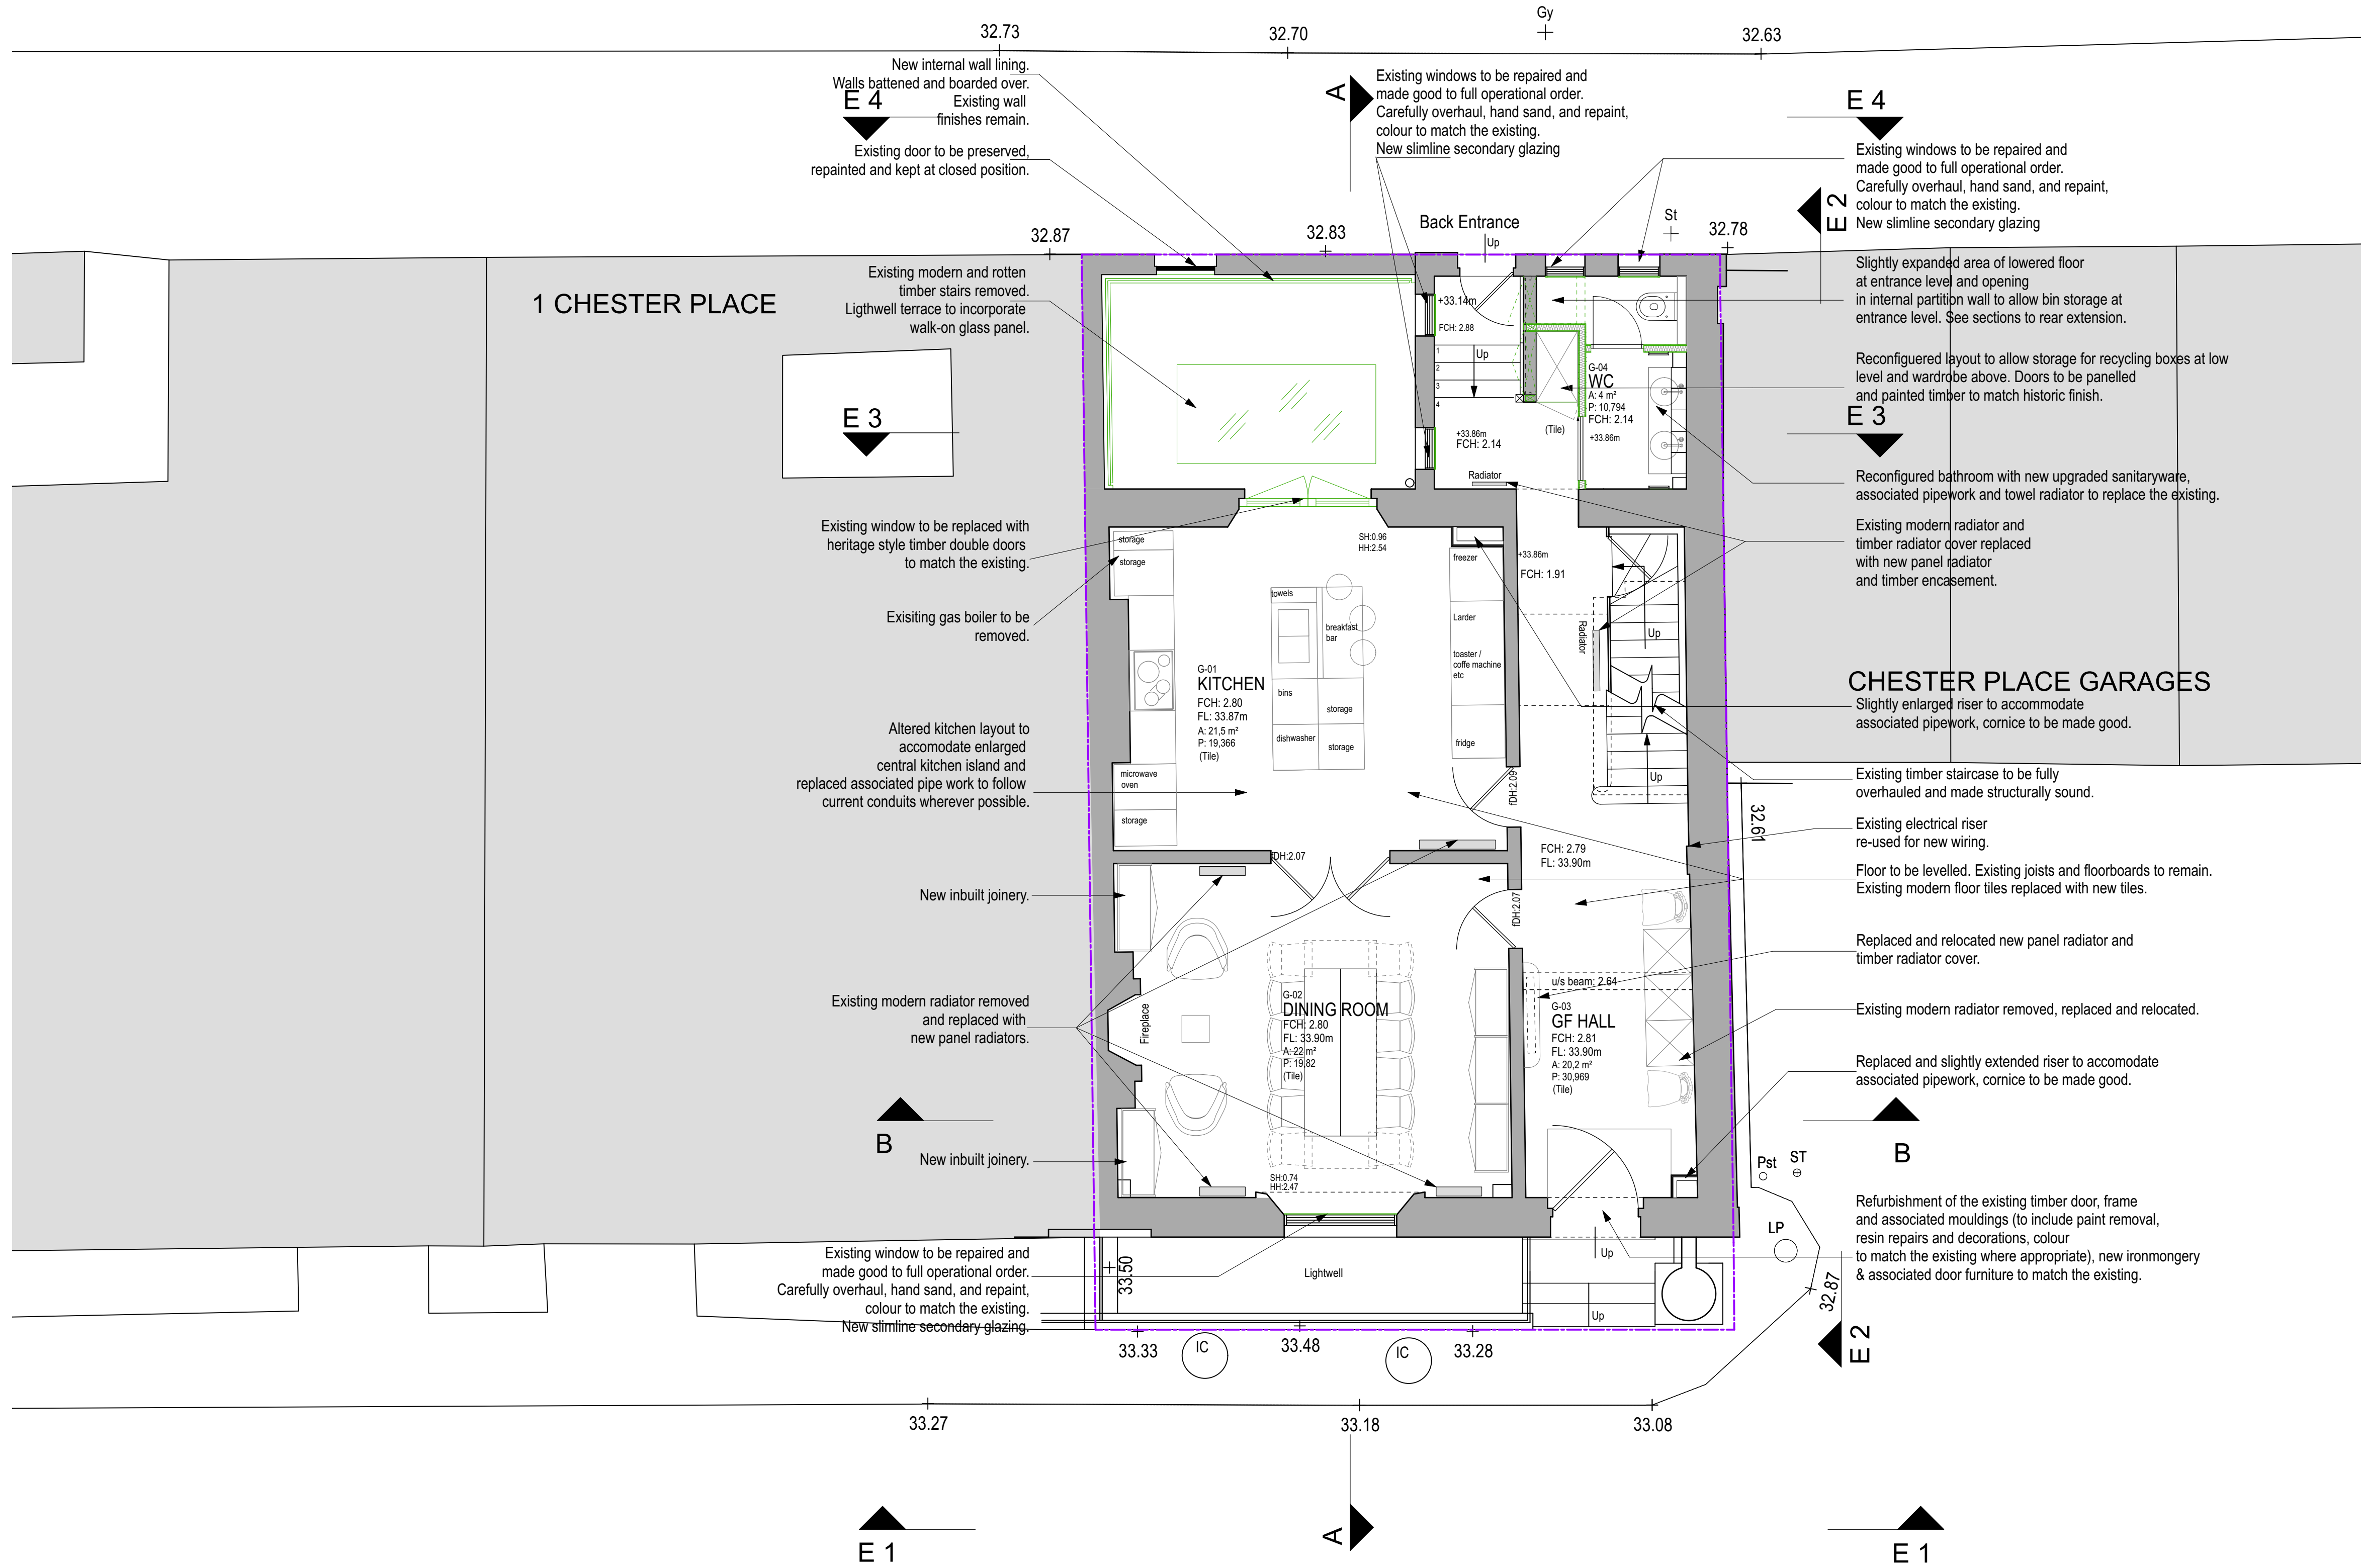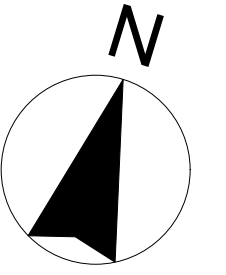

CHESTER PLACE

43

1 GROUND FLOOR as proposed 1:50

**PLANNING APPLICATION AND LBC - AS PROPOSED** 2025-02-11

**structureHaus**  
consulting . engineering . designing

LONDON OFFICE 020 8940 7810  
EXETER OFFICE 01392 363497  
info@structurehaus.com  
www.structurehaus.com

PROJECT: REFURBISHMENT OF GRADE 1 LISTED TERRACE  
1 CHESTER PLACE  
LONDON, NW1 4NB

CLIENT: Mr. + Mrs. Davies

DRAWING: Ground Floor - as proposed

SCALE: 1:50

DATE: 2025-02-11

REVISION		DATE	DETAILS	DRAWN	CHECKED
REV	DATE	DETAILS	DRAWN	CHECKED	DP
02962L	3-02				

Drawn by: BM  
Checked by: DP

ISO A1