



- GENERAL NOTES**
- This drawing is not to be scaled.
 - All dimensions & levels to be checked on site.
 - Figured dimensions to be taken on site in preference to scaled dimensions.
 - This Drawing is the copyright of the owners.
- KEY**
- SITE BOUNDARY
 - EXISTING FABRIC
 - PROPOSED NEW WALLS AND SLABS
 - STRUCTURES TO BE DEMOLISHED

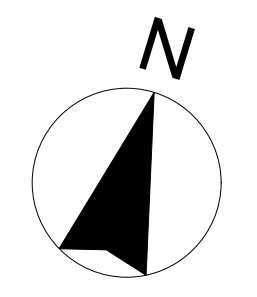

ALBANY STREET

1 CHESTER PLACE

CHESTER PLACE GARAGES

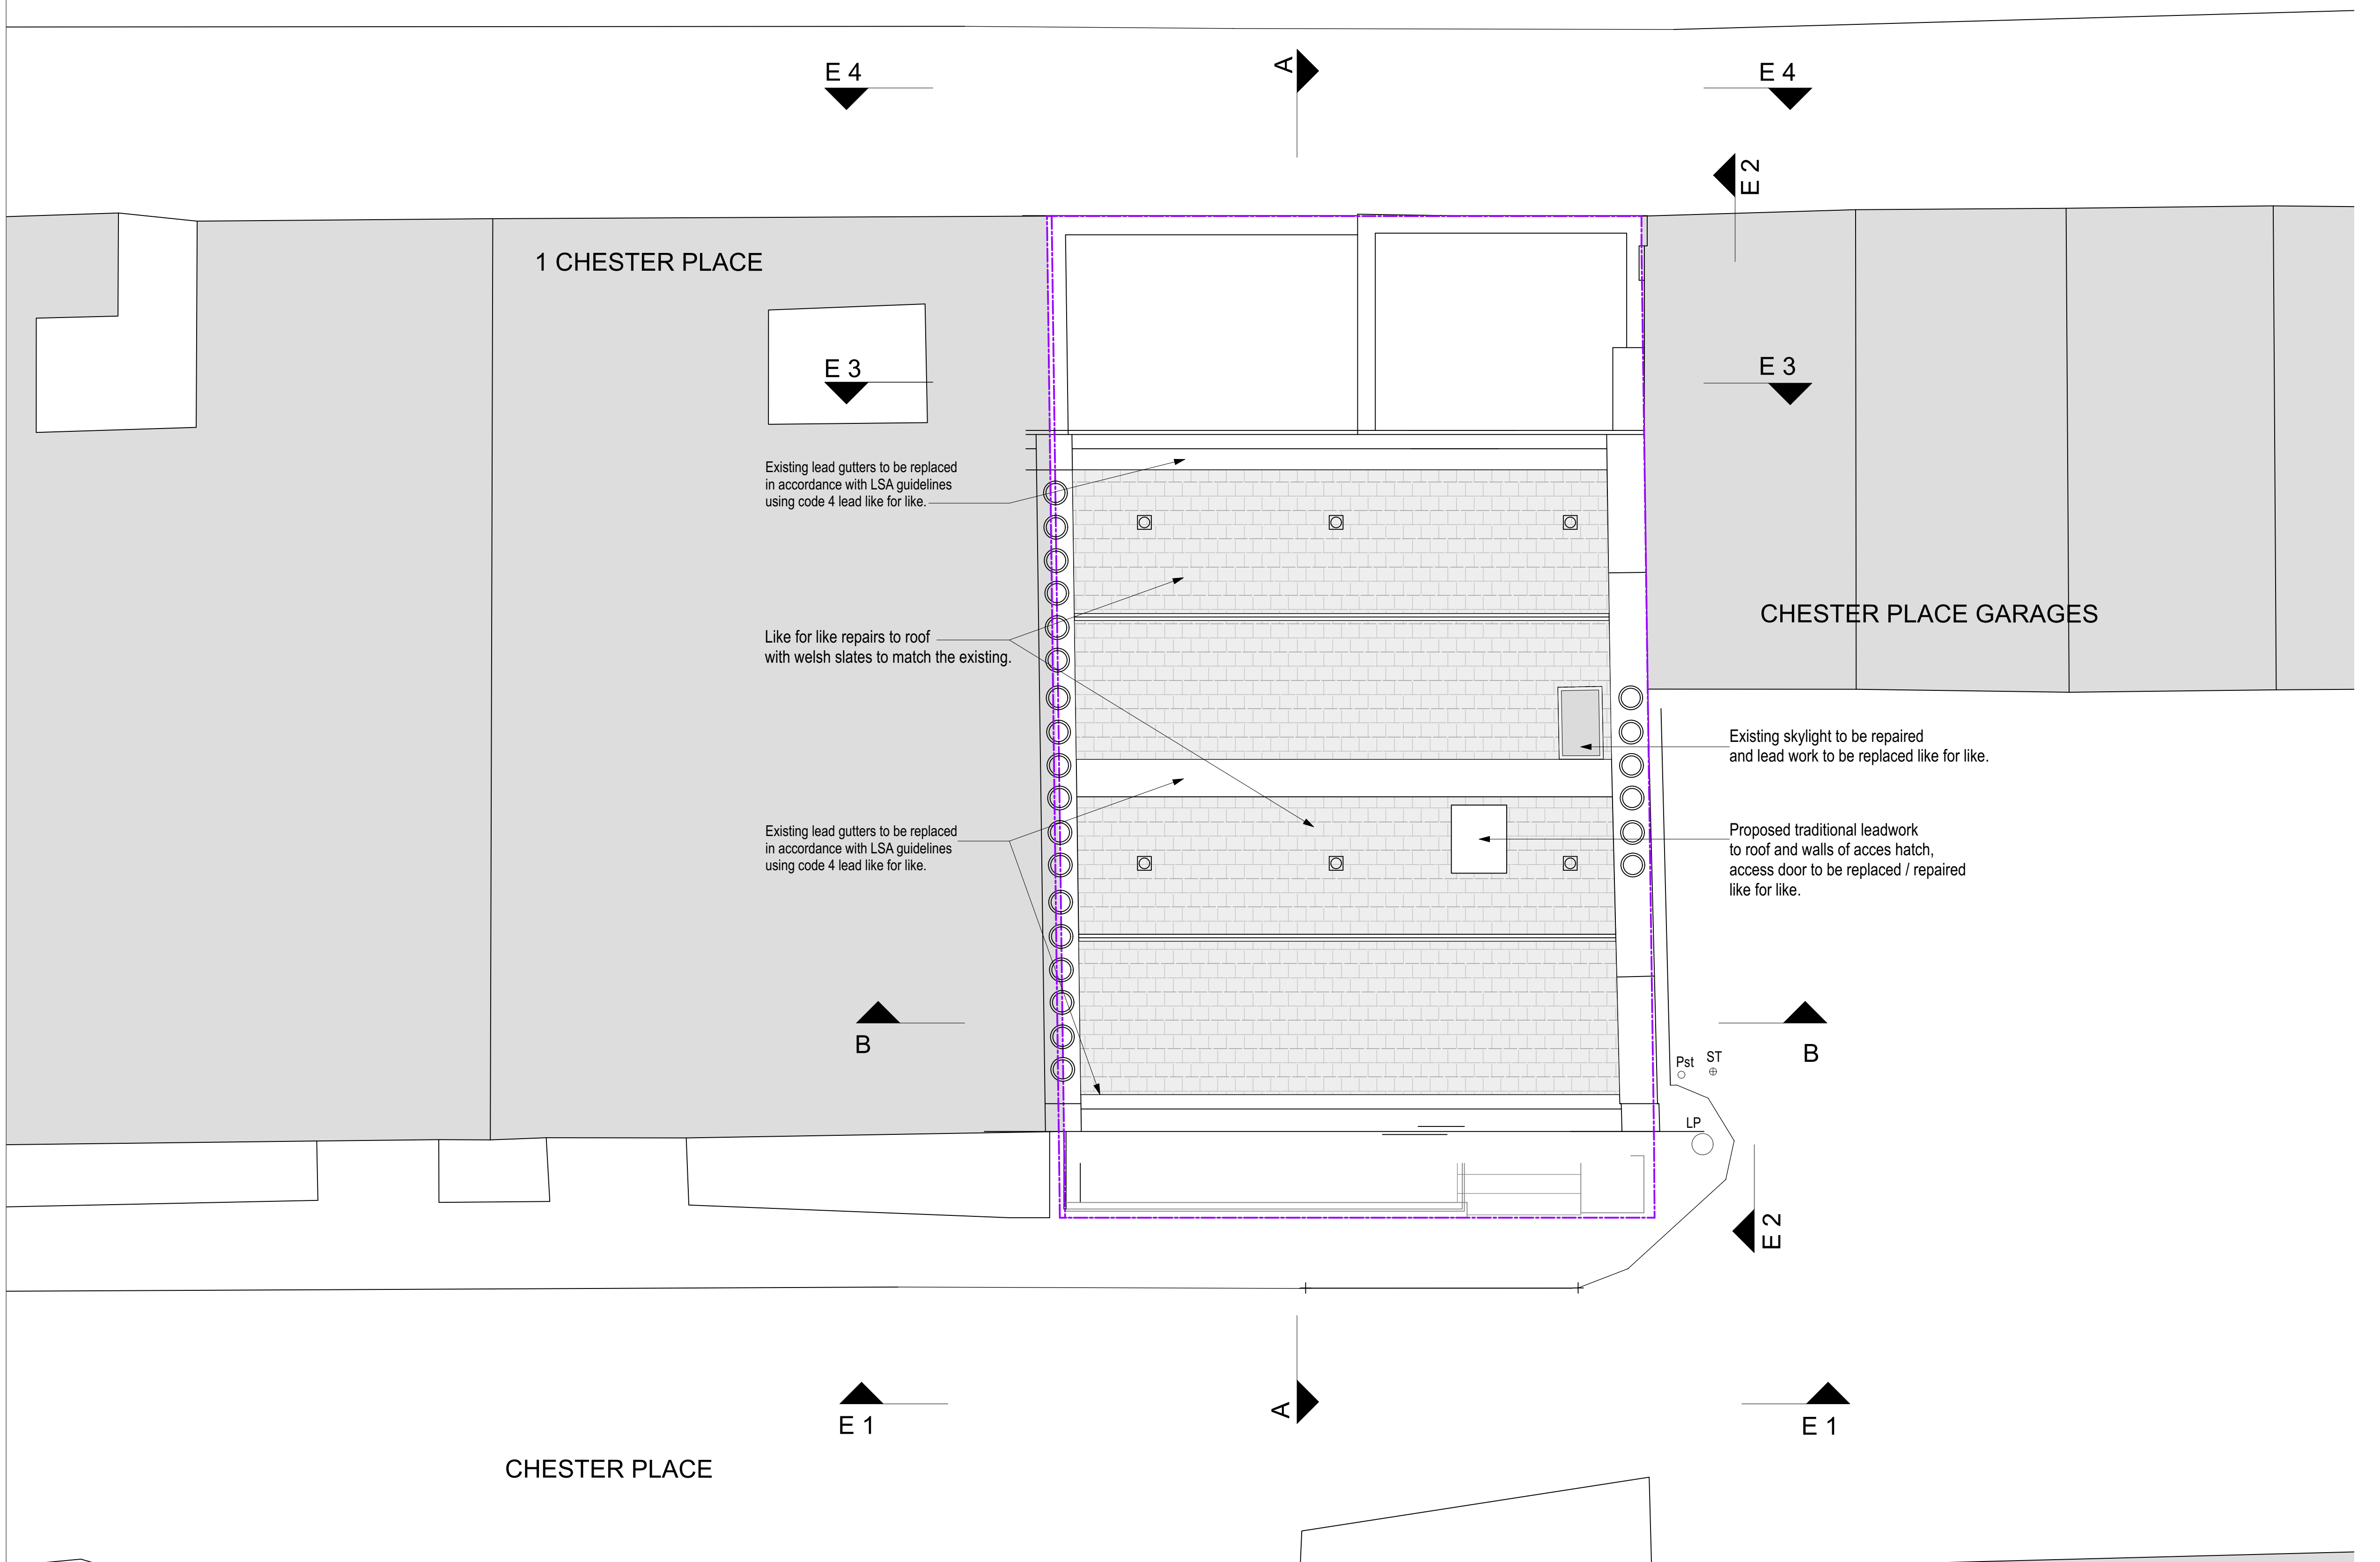

Existing lead gutters to be replaced in accordance with LSA guidelines using code 4 lead like for like.

Like for like repairs to roof with welsh slates to match the existing.

Existing lead gutters to be replaced in accordance with LSA guidelines using code 4 lead like for like.

Existing skylight to be repaired and lead work to be replaced like for like.

Proposed traditional leadwork to roof and walls of acces hatch, access door to be replaced / repaired like for like.

1 ROOF as proposed
1:50

43

PLANNING APPLICATION AND LBC - AS PROPOSED 2025-02-11

structureHaus
consulting . engineering . designing

LONDON OFFICE 020 8940 7810
EXETER OFFICE 01392 363497
info@structurehaus.com
www.structurehaus.com

PROJECT
REFURBISHMENT OF GRADE 1 LISTED TERRACE
1 CHESTER PLACE
LONDON, NW1 4NB

CLIENT
Mr. + Mrs. Davies

DRAWING
Roof- as proposed

SCALE
1: 50

DATE
2025-1-10

REVISION		DATE	DETAILS	DRAWN	CHECKED
REV	DATE	DETAILS	DRAWN	CHECKED	DP
02962L	3-06				

Drawn by **BM** Checked by **DP**

ISO A1