



- GENERAL NOTES**
- This drawing is not to be scaled.
 - All dimensions & levels to be checked on site.
 - Figured dimensions to be taken on site in preference to scaled dimensions.
 - This Drawing is the copyright of the owners.
- KEY**
- SITE BOUNDARY
 - EXISTING FABRIC
 - PROPOSED NEW WALLS AND SLABS
 - STRUCTURES TO BE DEMOLISHED

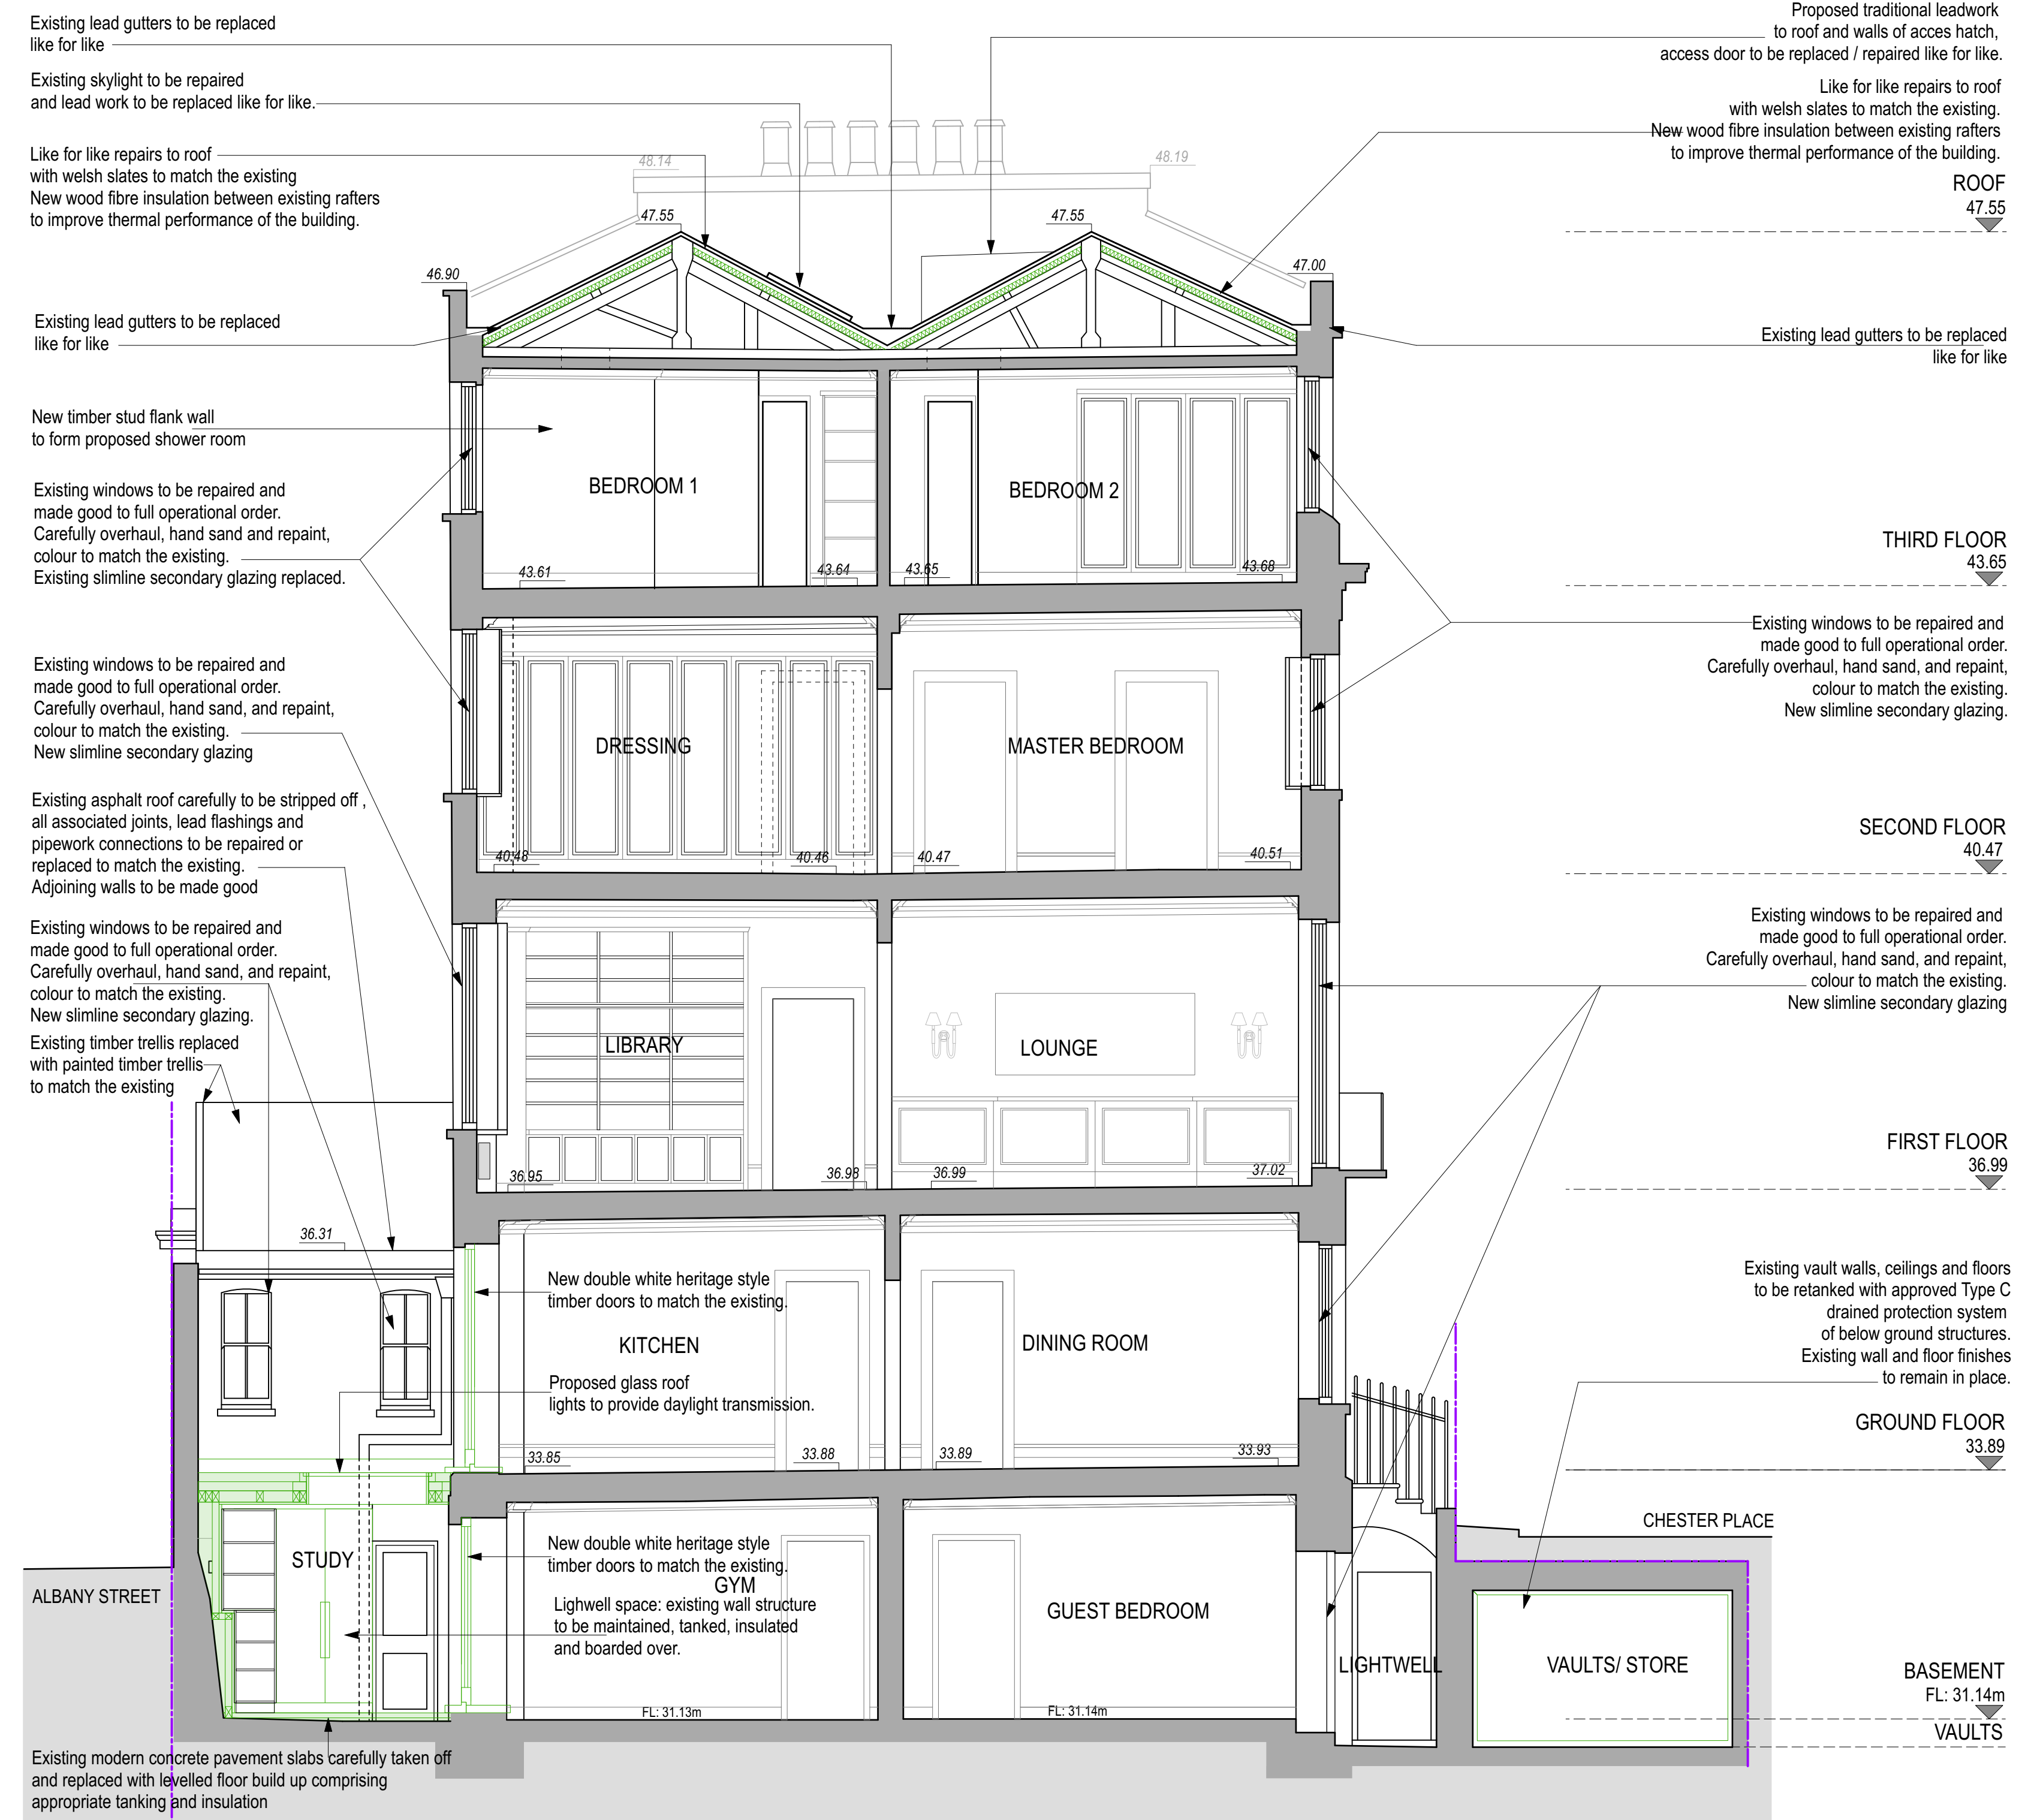

SECTION A-A ON SECTION OVERVIEW

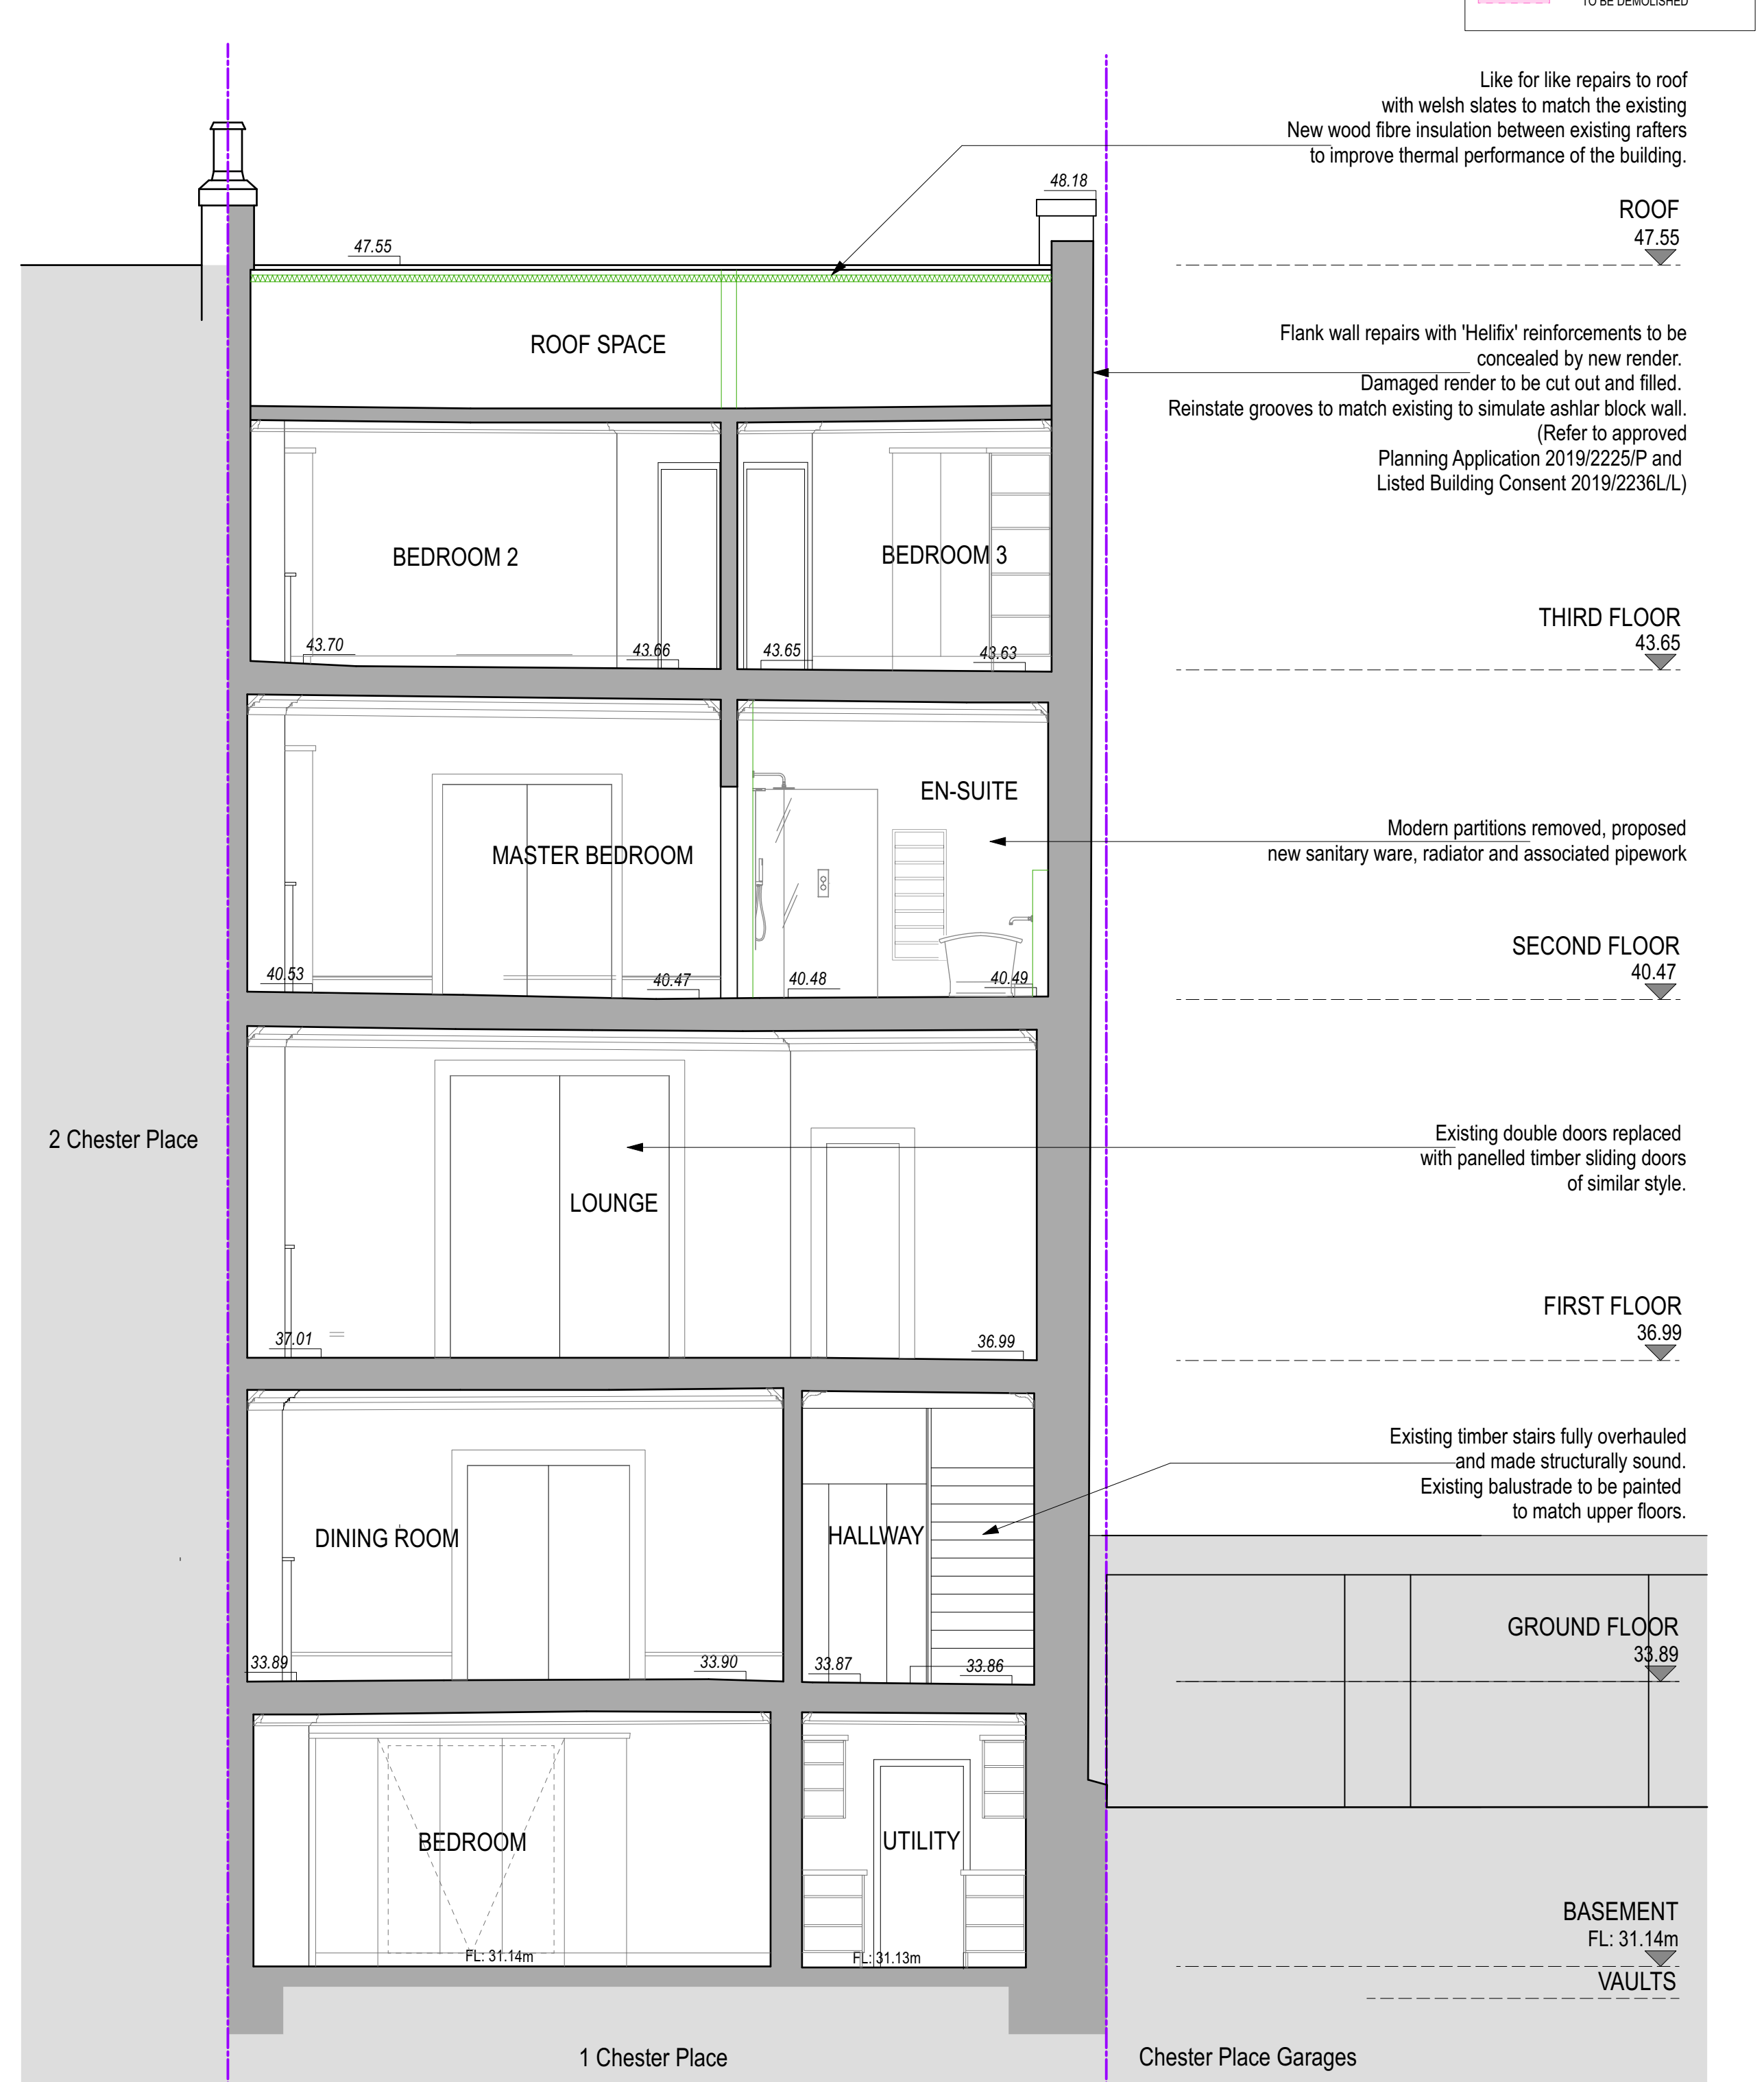

SECTION B-B ON SECTION OVERVIEW

1 SECTION A-A as proposed
1:50

2 SECTION B-B as proposed
1:50

PLANNING APPLICATION AND LBC - AS PROPOSED 2025-02-11

structureHaus
consulting . engineering . designing

LONDON OFFICE 020 8940 7810
EXETER OFFICE 01392 363497
info@structurehaus.com
www.structurehaus.com

PROJECT
REFURBISHMENT OF GRADE 1 LISTED TERRACE
1 CHESTER PLACE
LONDON, NW1 4NB

CLIENT
Mr. + Mrs. Davies

DRAWING
Section A-A and B-B - as proposed

SCALE
1: 50

DATE
2025-1-1 Chester Place - as existing.rvt

REVISION

REV	DATE	DETAILS	DRAWN	CHECKED	APP
02962L	3-07				

Drawn by: BM
Checked by: DP
Date:

ISO A1