



1 LOWER GROUND FLOOR
1:50

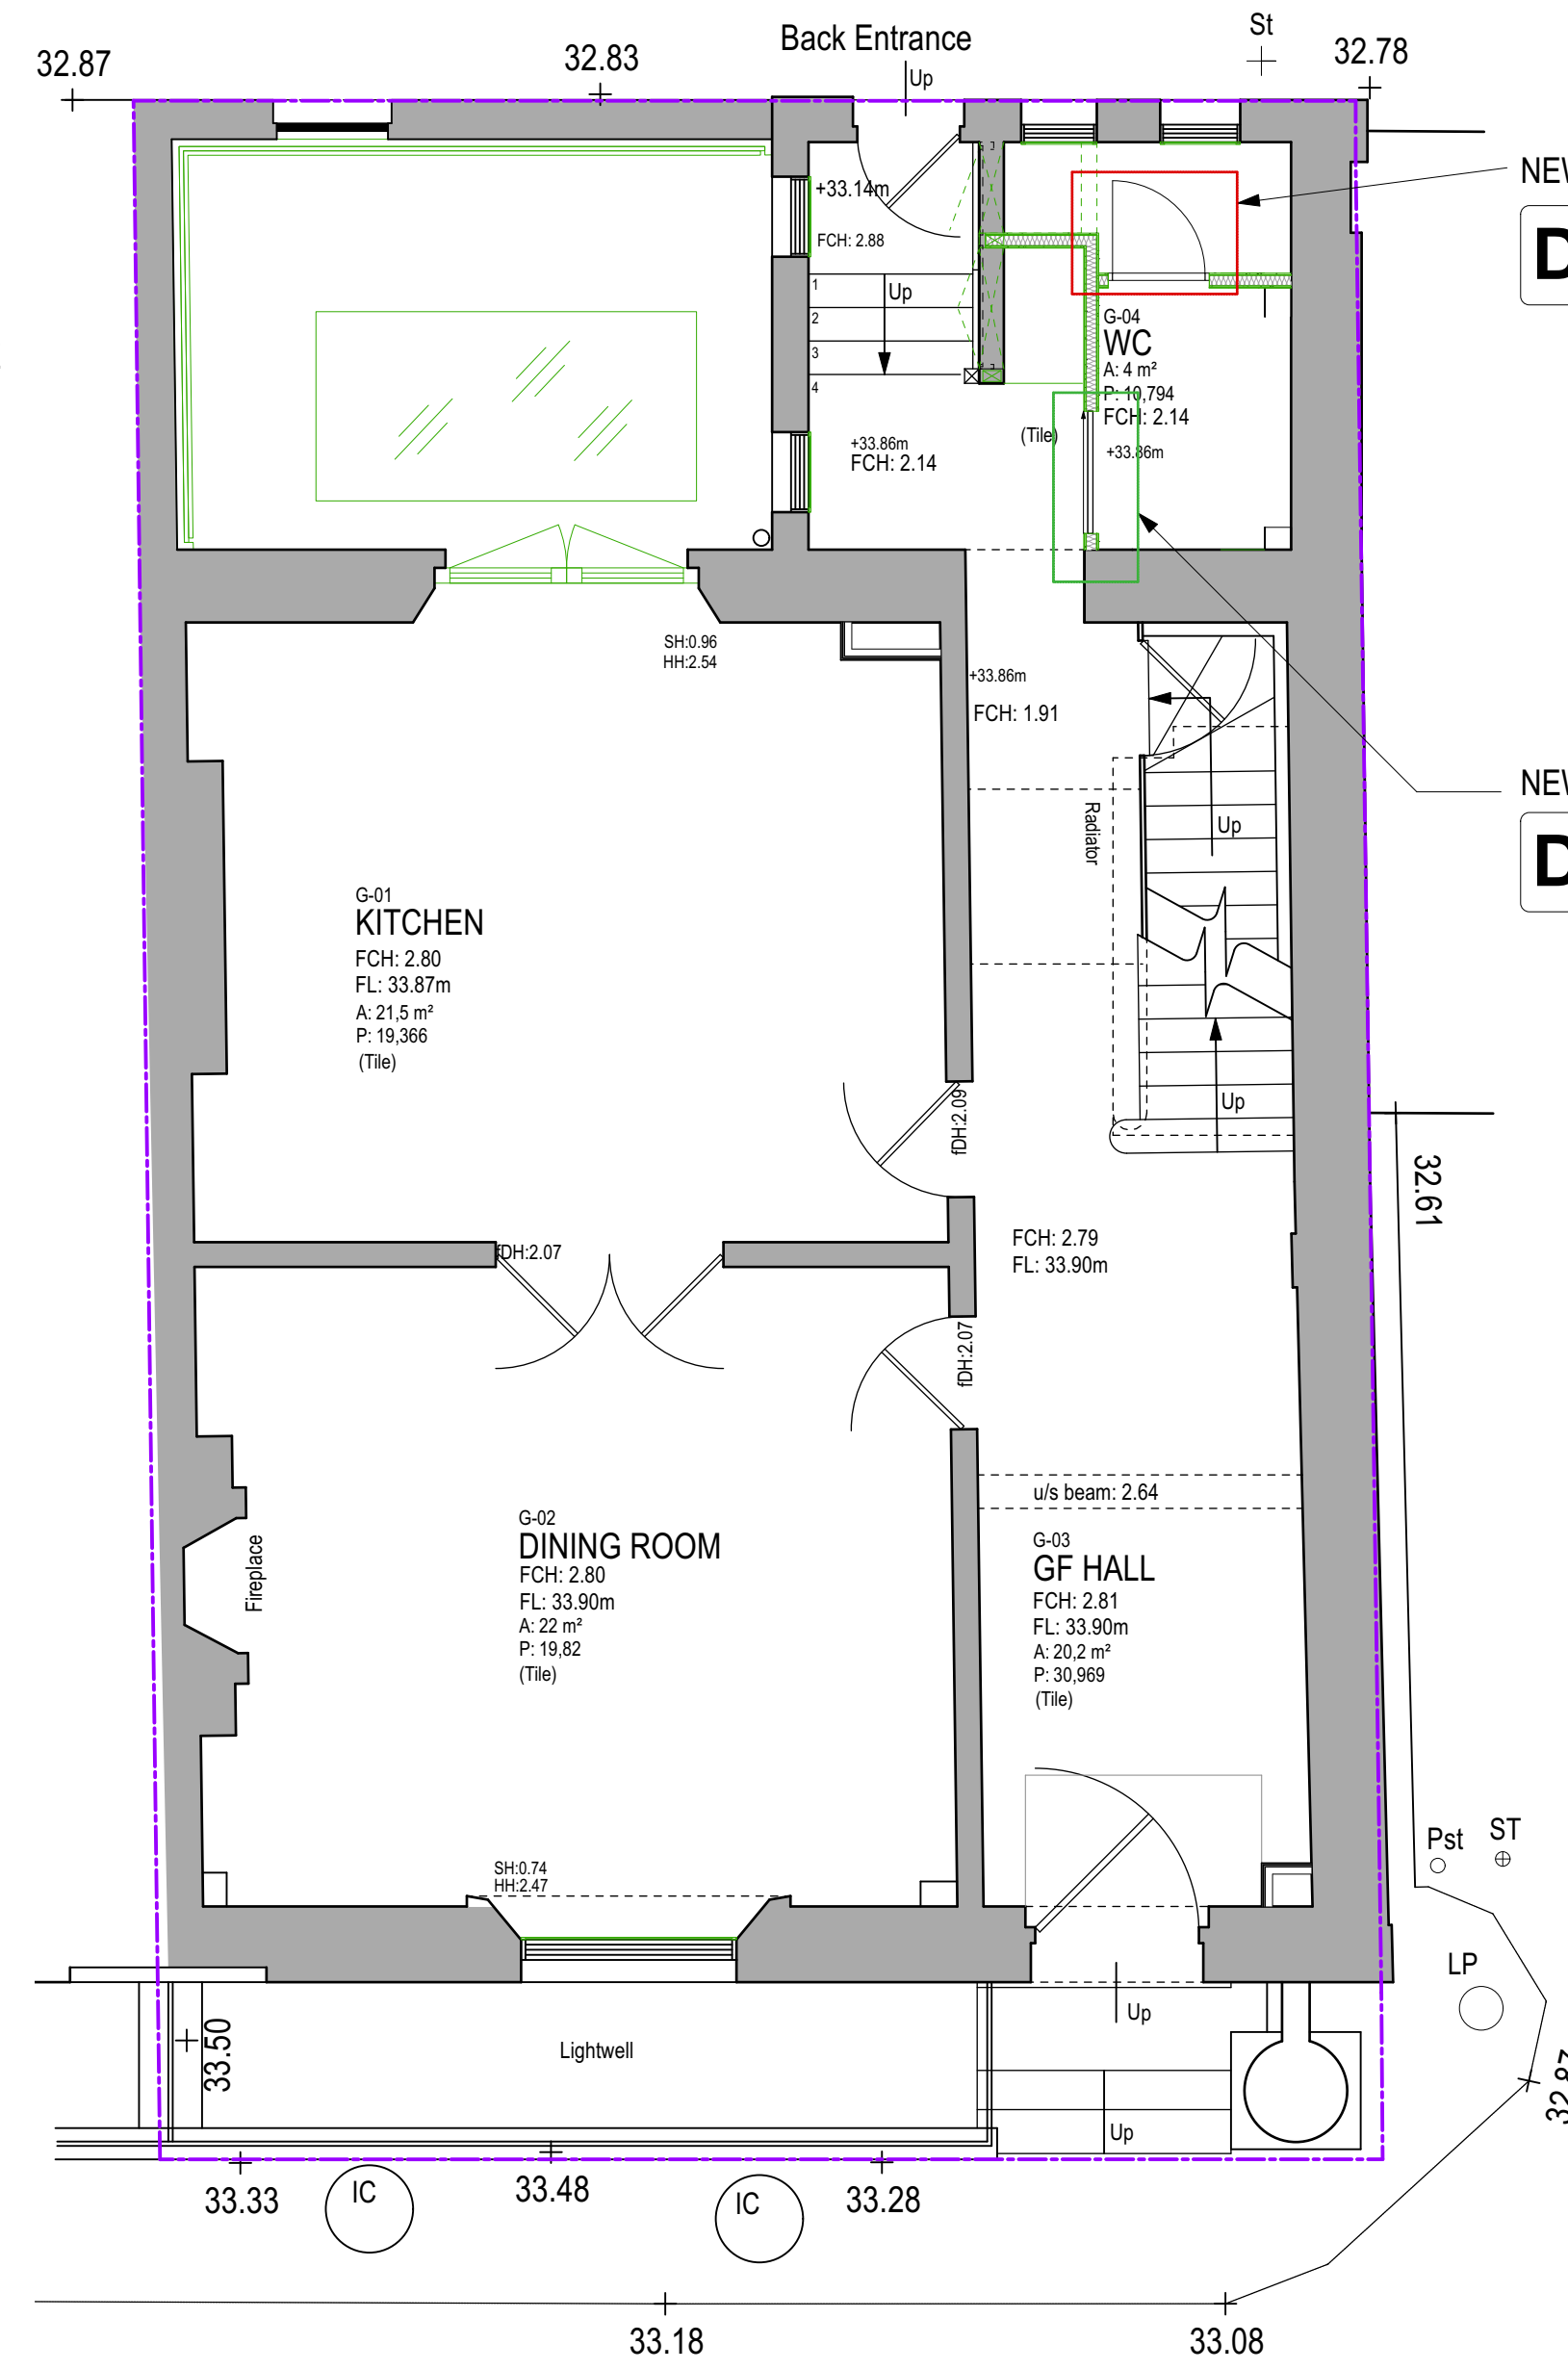

3 GROUND FLOOR
1:50

6 Door and Architrave Details
1:20

Lower ground Floor

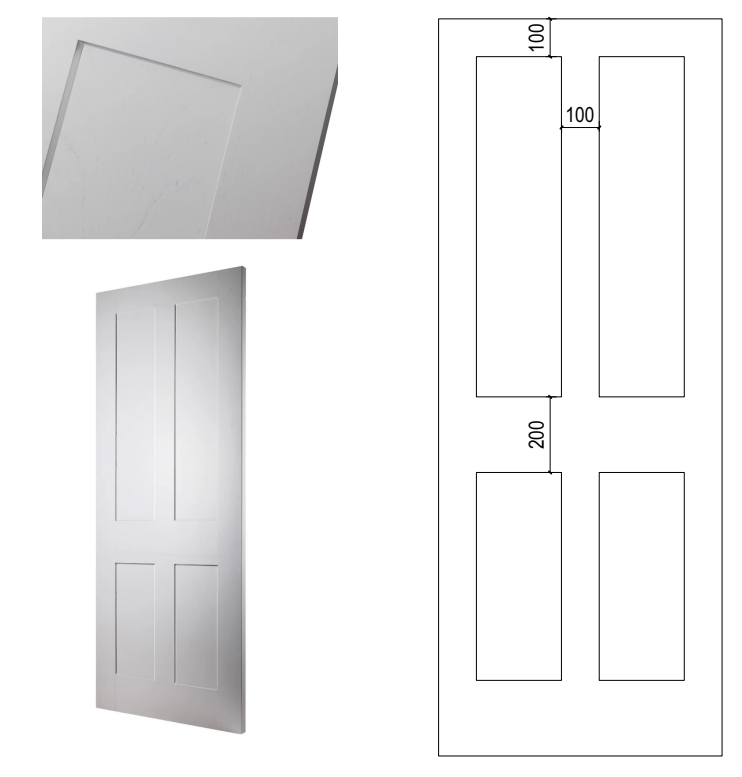


Proposed door panel for pocket sliding door
Recessed 4 panel oak door with beading (e.g. Todd Doors 4 panel) preprimed for site painting. Door to be spray painted, white with 1 U/C primer and 3 Finishing T/C, matt. Bespoke sizes to match original door height



D L.01 Existing door to bathroom

D L.01 Proposed new door to bathroom

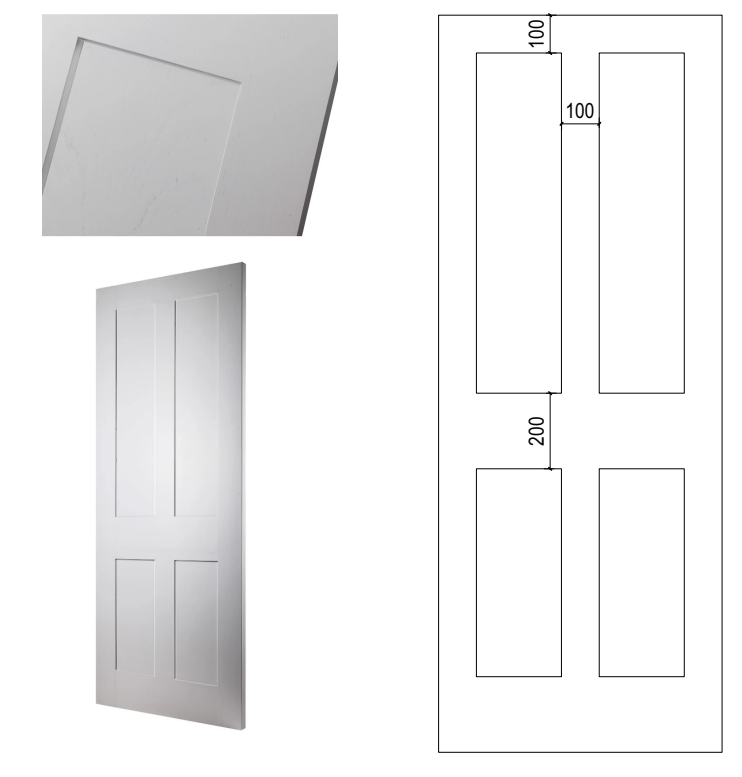


Proposed door panel
Recessed 4 panel oak door with beading (e.g. Todd Doors 4 panel) or with glass panels, preprimed for site painting. Door to be spray painted, white with 1 U/C primer and 3 Finishing T/C, matt. Bespoke sizes to match original door height. Fire door to study.



LGF Architraves b=65mm to match the existing

D L.02 Proposed door to study
Fire door 30 mins

D L.02 Existing door to LGF court yard

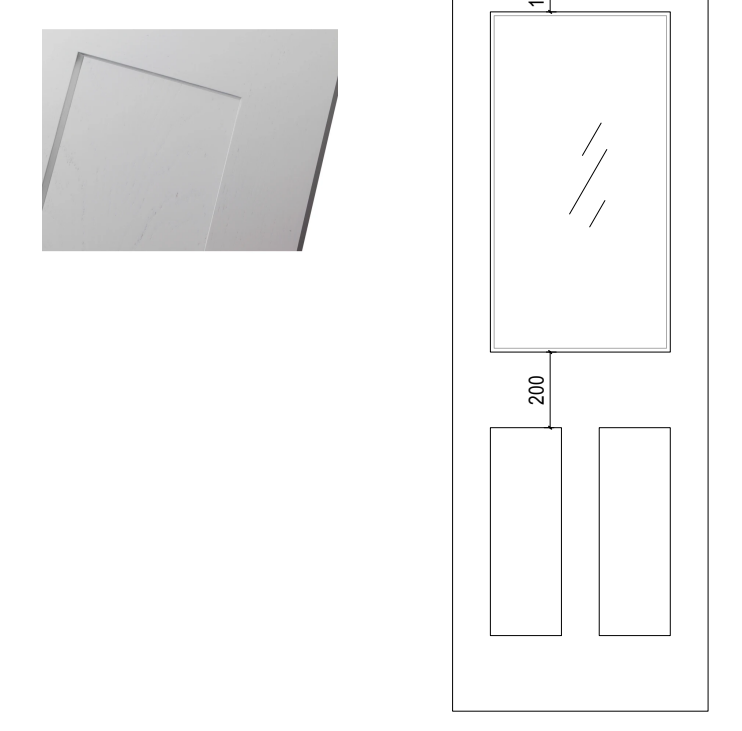


Recessed 3 panel oak door with beading preprimed for site painting. Door to be spray painted, white with 1 U/C primer and 3 Finishing T/C, matt. Bespoke sizes to match original door height



D G.01 Existing bathroom door

D G.01 Proposed new toilet door

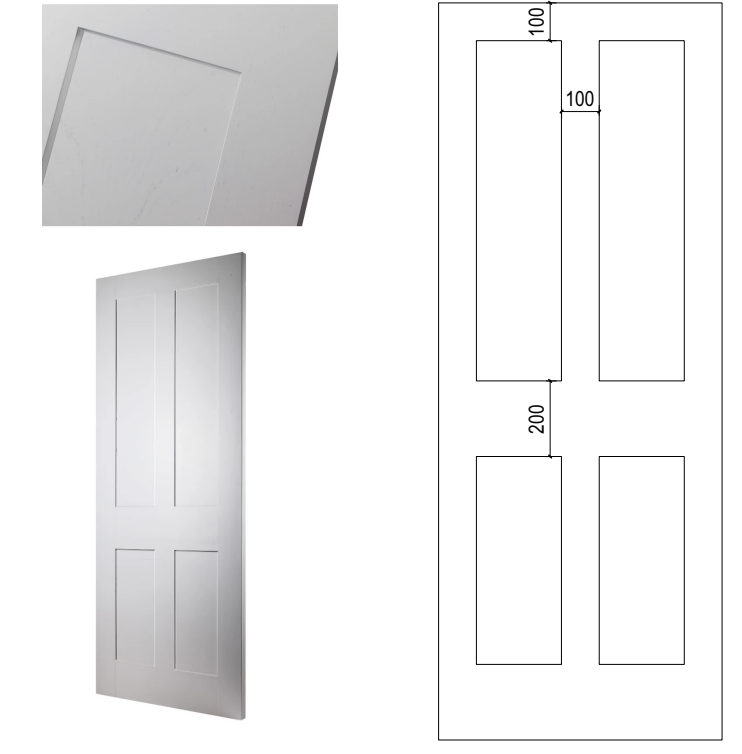

Recessed 4 panel oak door with beading (e.g. Todd Doors 4 panel) preprimed for site painting. Door to be spray painted, white with 1 U/C primer and 3 Finishing T/C, matt. Bespoke sizes to match original door height




Architrave to match the existing w 125mm

D G.02 Proposed new sliding cloakroom door

GENERAL NOTES
1. This drawing is not to be scaled.
2. All dimensions & notes to be checked on site.
3. Figured dimensions to be taken on site in preference to scaled dimensions.
4. This Drawing is the copyright of the owners.

KEY
- - - SITE BOUNDARY
- - - EXISTING FABRIC
- - - PROPOSED NEW WALLS AND SLABS
- - - STRUCTURES TO BE DEMOLISHED

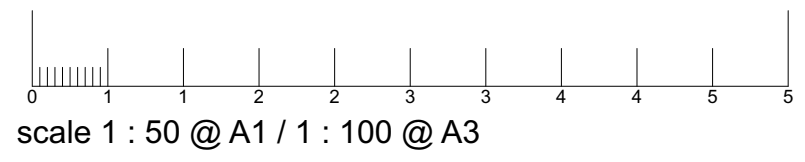

PLANNING APPLICATION AND LBC - AS PROPOSED 2025-02-11

		PROJECT REFURBISHMENT OF GRADE 1 LISTED TERRACE 1 CHESTER PLACE LONDON, NW1 4NB		REVISION	
consulting . engineering . designing		CLIENT Mr. + Mrs. Davies		REV	DATE
LONDON OFFICE 020 8940 7810 EXETER OFFICE 01392 363497 info@structurehaus.com www.structurehaus.com		DRAWING Door and Architrave Details		DATE	REVISION
SCALE 1: 50 / 1 : 20		DRAWN BY BM		DATE	REVISION
©2025, 1 Chester Place on existing		CHECKED BY DP		DATE	REVISION
ISO A1		©Copyright			