


10 SECOND FLOOR
1:50




11 THIRD FLOOR
1:50


First Floor

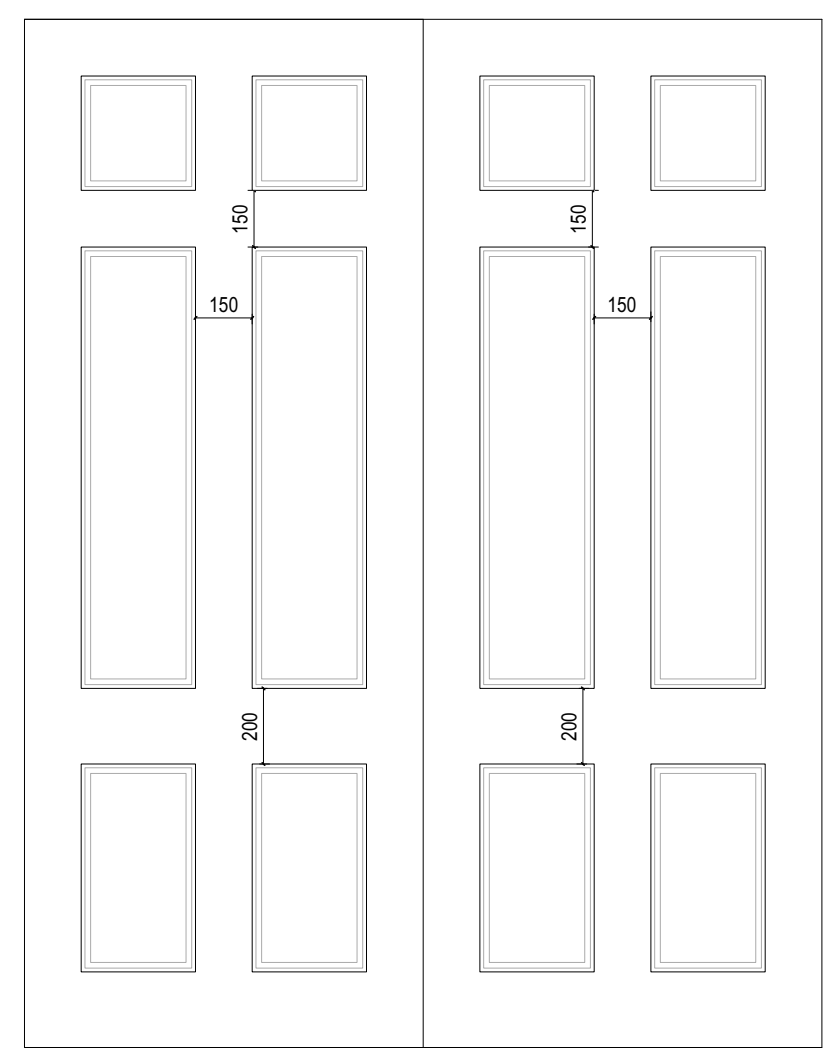

D 1.01
Proposed double sliding pocket doors, to match the existing double doors
Fire rated F30 mins
Recessed 6 panel oak door with ovolo and bead mouldings and flat panels, primed for site painting.
Door to be spray painted, white with 1 U/C primer and 3 Finishing T/C, matt
Bespoke sizes to match original door height

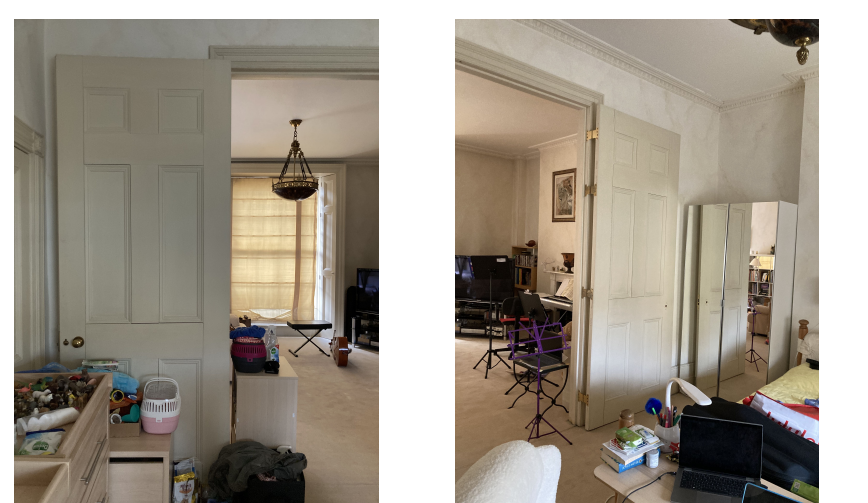


Existing double doors

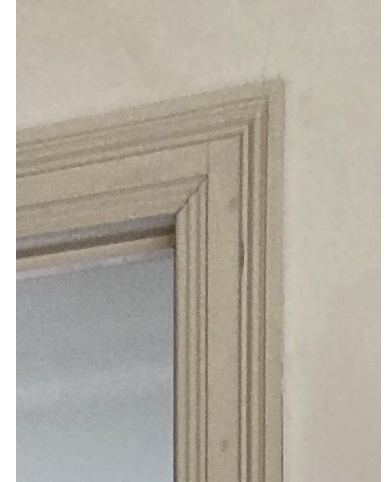


Architrave to match the existing/ replaced like for like.
b= 125mm


Third Floor

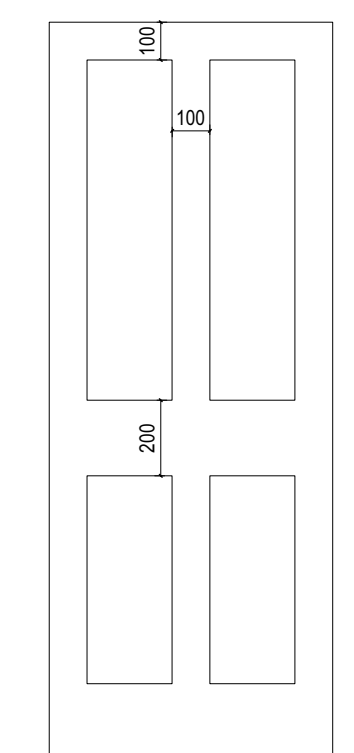

Proposed door panel
Recessed 4 panel oak door with beading (e.g Todd Doors 4 panel)
primed for site painting.
Door to be spray painted, white with 1 U/C primer and 3 Finishing T/C, matt
Bespoke sizes to match original door height

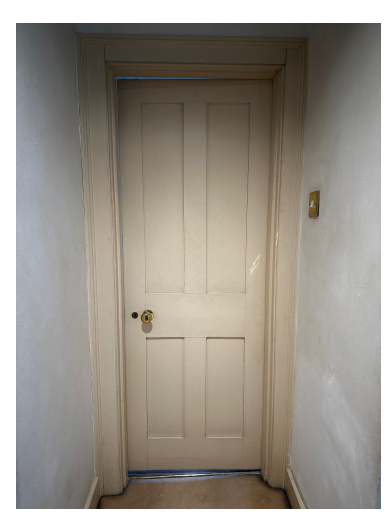


D 1.01
Existing door to bathroom

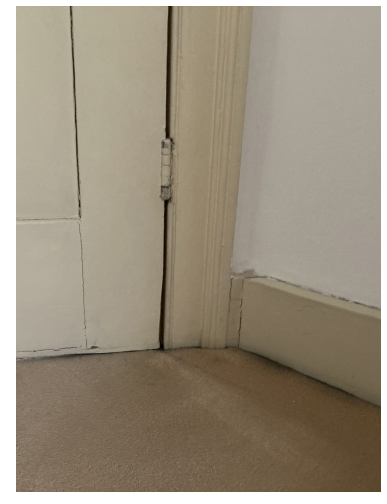

Architrave to match the existing
b=125mm


D 3.01 / D 3.02
Proposed new doors to new bathrooms (existing bathroom to be split and extended into two bathrooms)

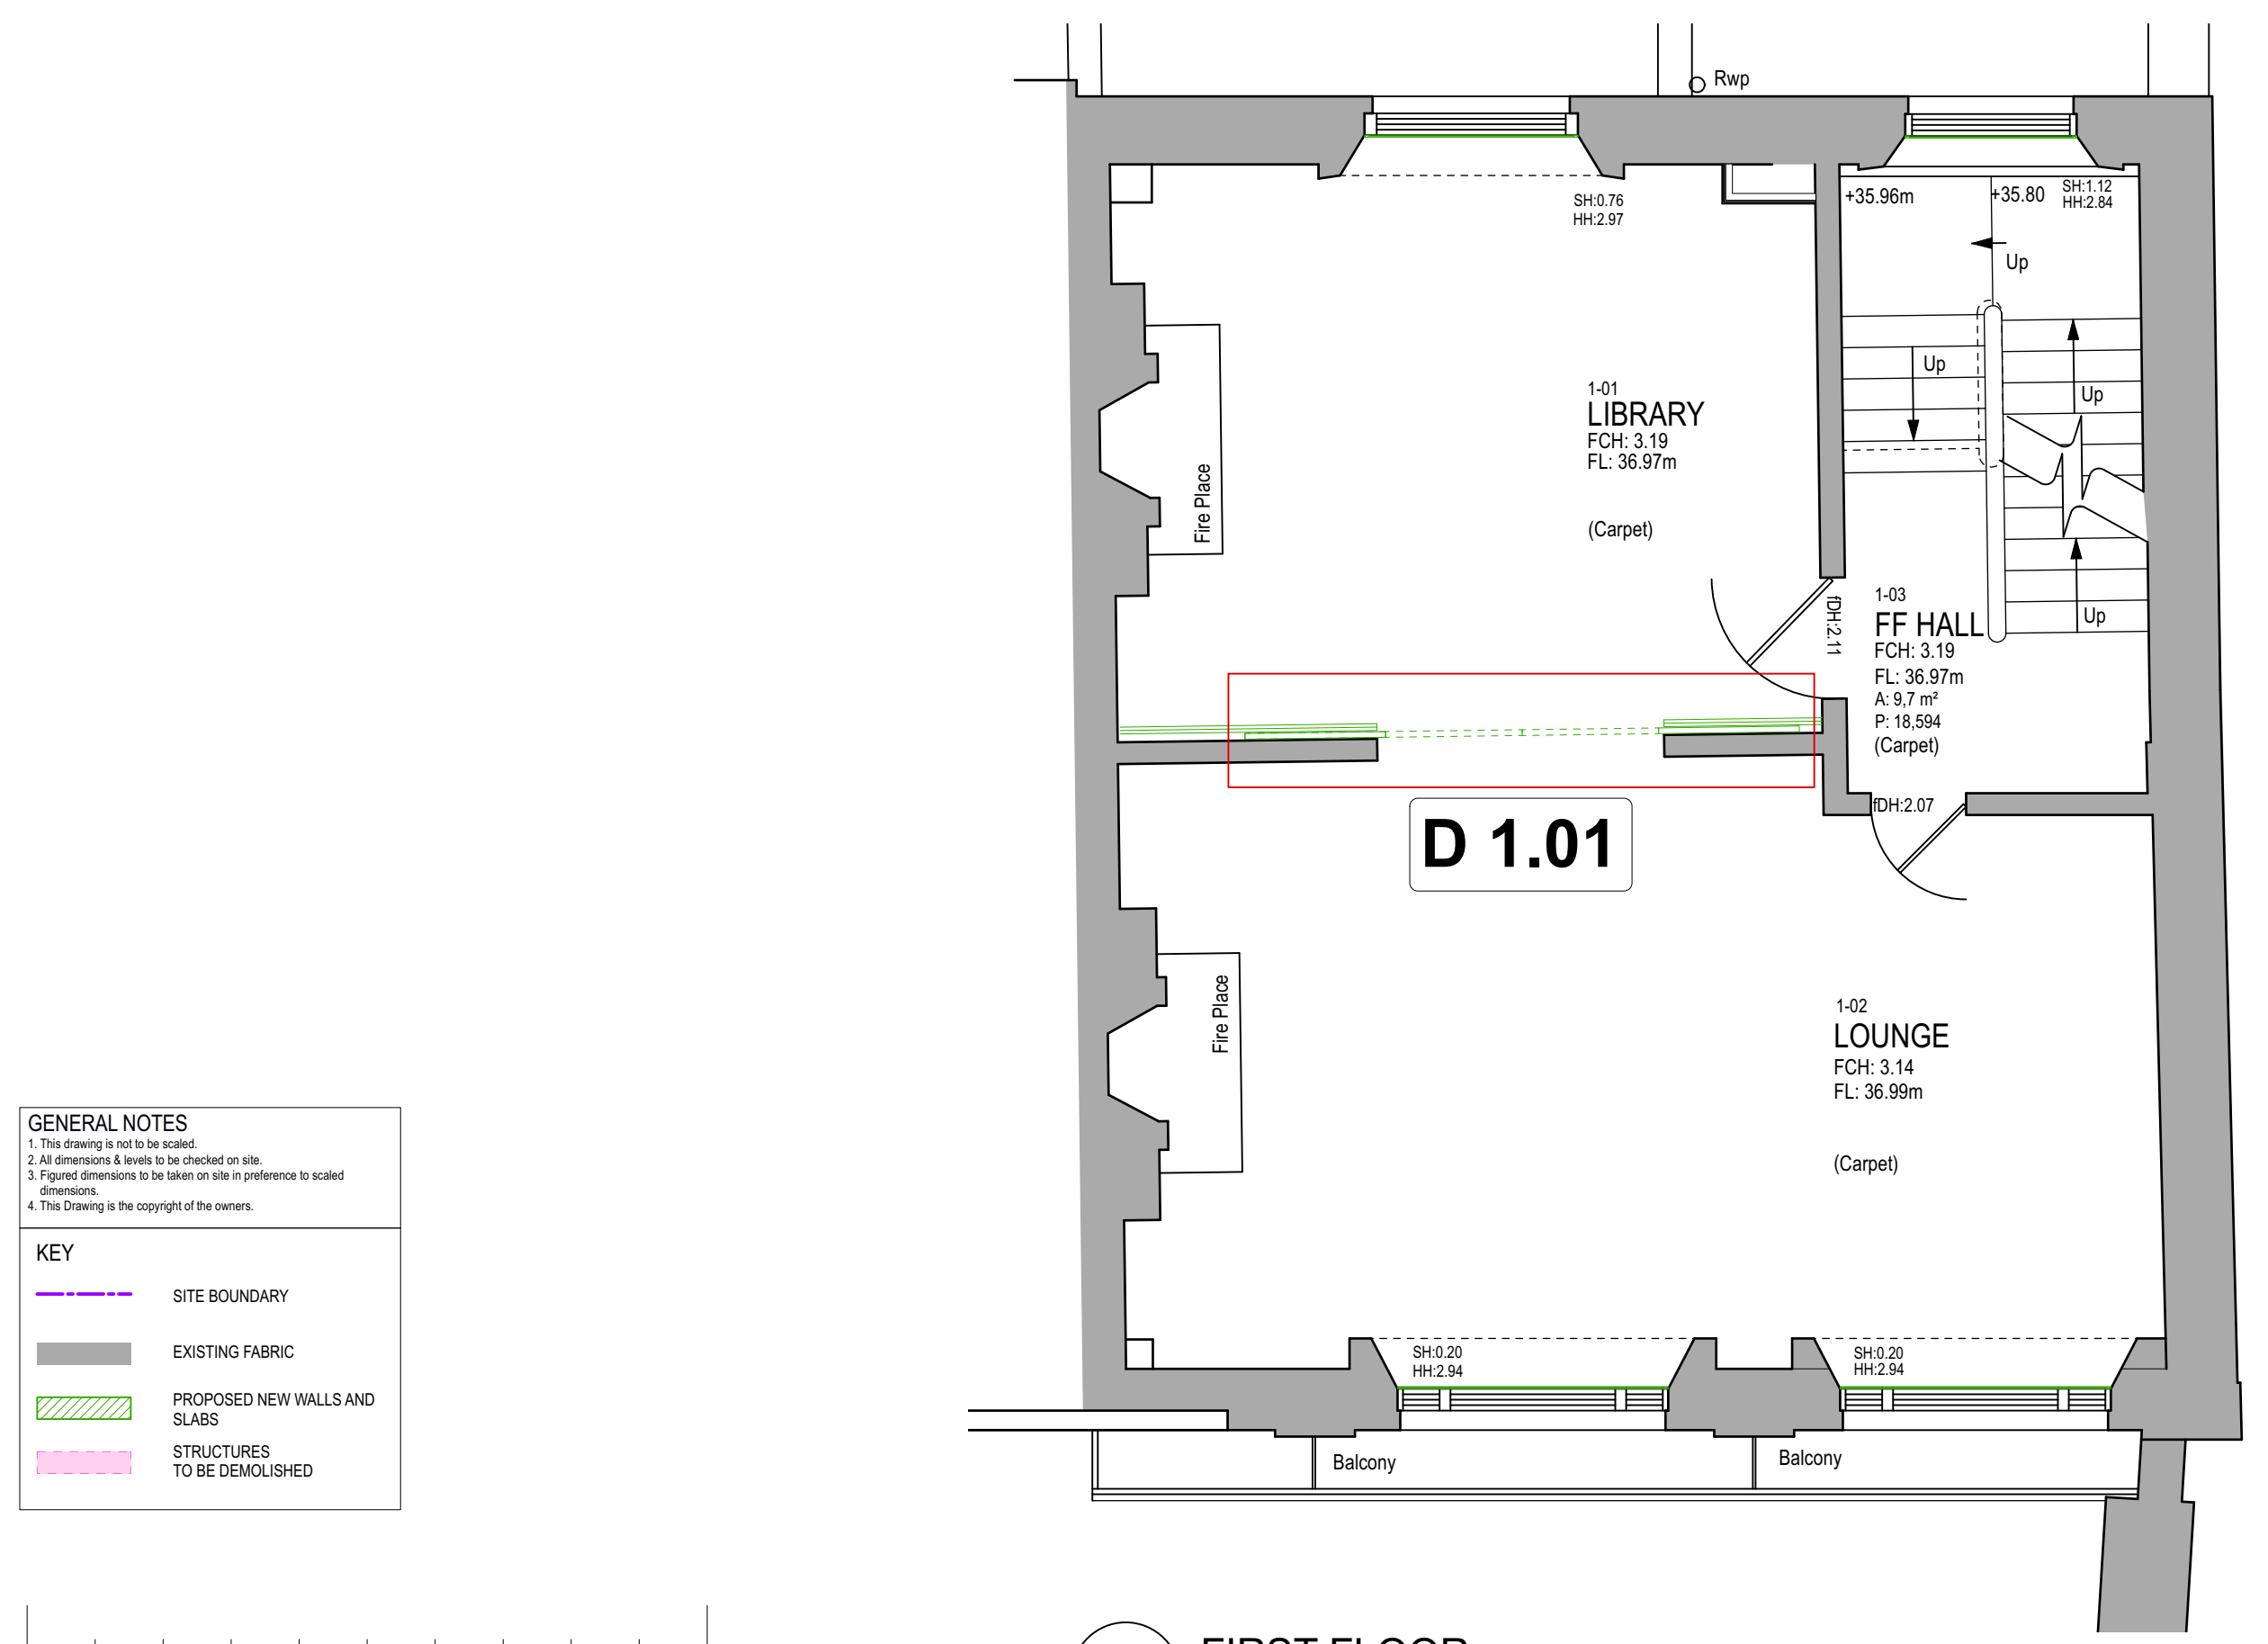

9 FIRST FLOOR
1:50

GENERAL NOTES
1. This drawing is not to be scaled.
2. All dimensions & levels to be checked on site.
3. Gated dimensions to be taken on site in preference to scaled dimensions.
4. This Drawing is the copyright of the owners.

KEY
SITE BOUNDARY
EXISTING FABRIC
PROPOSED NEW WALLS AND SLABS
STRUCTURES TO BE DEMOLISHED

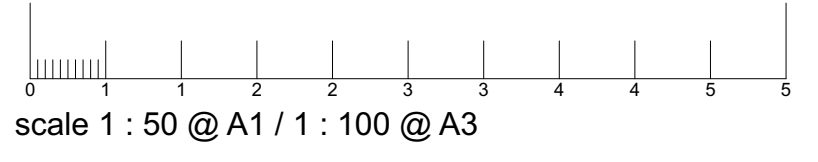

PLANNING APPLICATION AND LBC - AS PROPOSED 2025-02-11

		PROJECT REFURBISHMENT OF GRADE 1 LISTED TERRACE 1 CHESTER PLACE LONDON, NW1 4NB		REVISION	
consulting . engineering . designing		CLIENT Mr. + Mrs. Davies		DRAWING NUMBER 02962L	
LONDON OFFICE 020 8940 7810 EXETER OFFICE 01392 363497 info@structurehaus.com www.structurehaus.com		DRAWING Door and Architrave Details 2		SCALE 1: 50 / 1 : 20 20062L-1 Chester Place - as existing rev	
Date		Drawn by BM		Checked by DP	