



SECTION CC
1 : 500

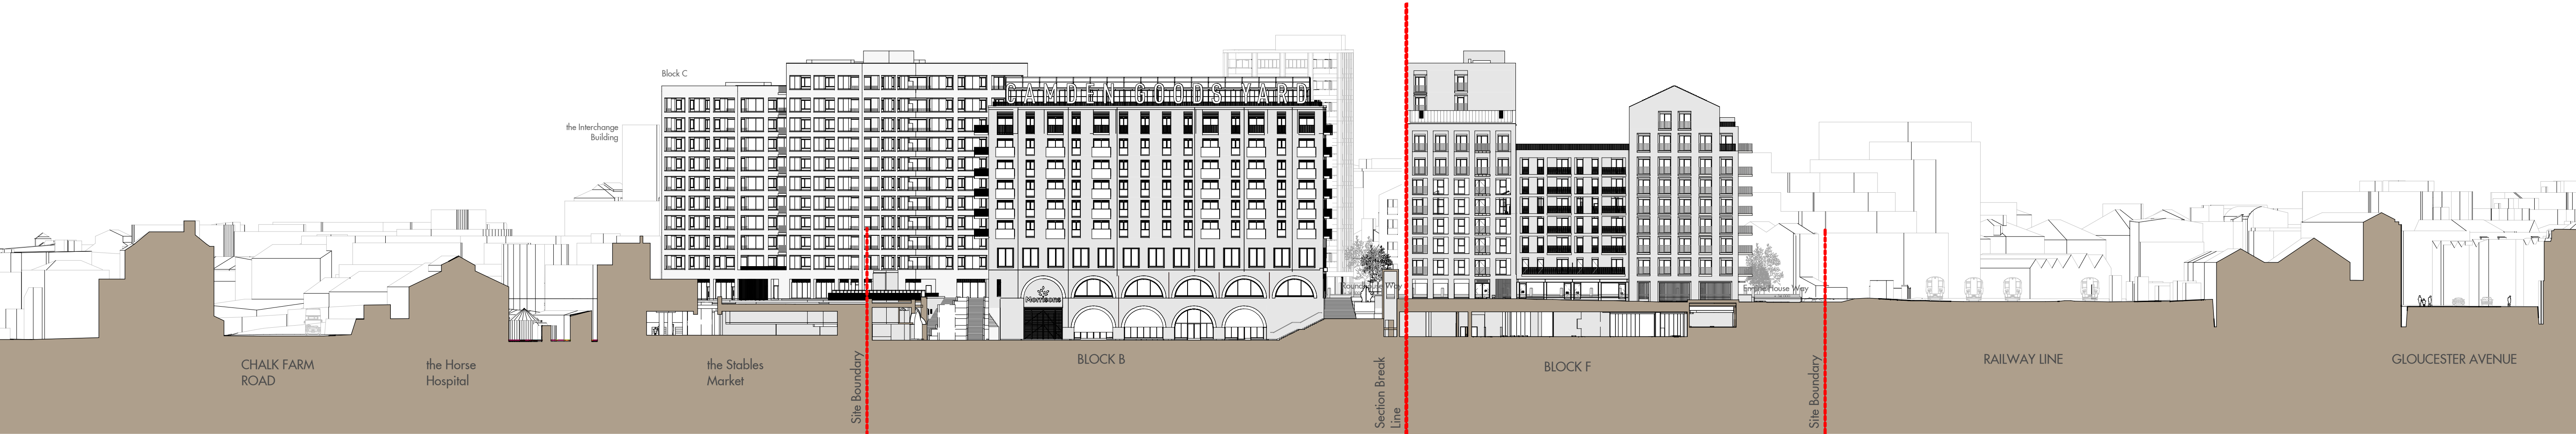

SECTION DD
1 : 500

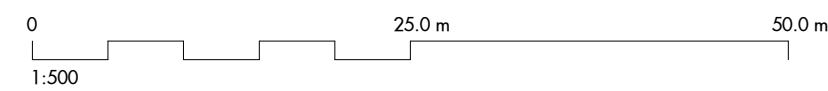

REV	DATE	DESCRIPTION	CHK
P1	30/06/17	ISSUED FOR PLANNING	MC
P2	07/20	ISSUED FOR PLANNING	HF
P3	30/09/22	ISSUED FOR NMA APPLICATION	MC
P4	28/02/25	ISSUED FOR PLANNING	HF

Allies and Morrison LLP
85 Southwark Street
London SE1 0HX
telephone 020 7921 0100
facsimile 020 7921 0101
email studio@alliesandmorrison.com

A&M JOB No: 1095

Camden Goods Yard : Master
SECTIONS CC & DD
MASTERPLAN DRAWINGS SECTIONS
1095_00_07_301
SCALE 1 : 500 @A1 1 : 1000 @A3