


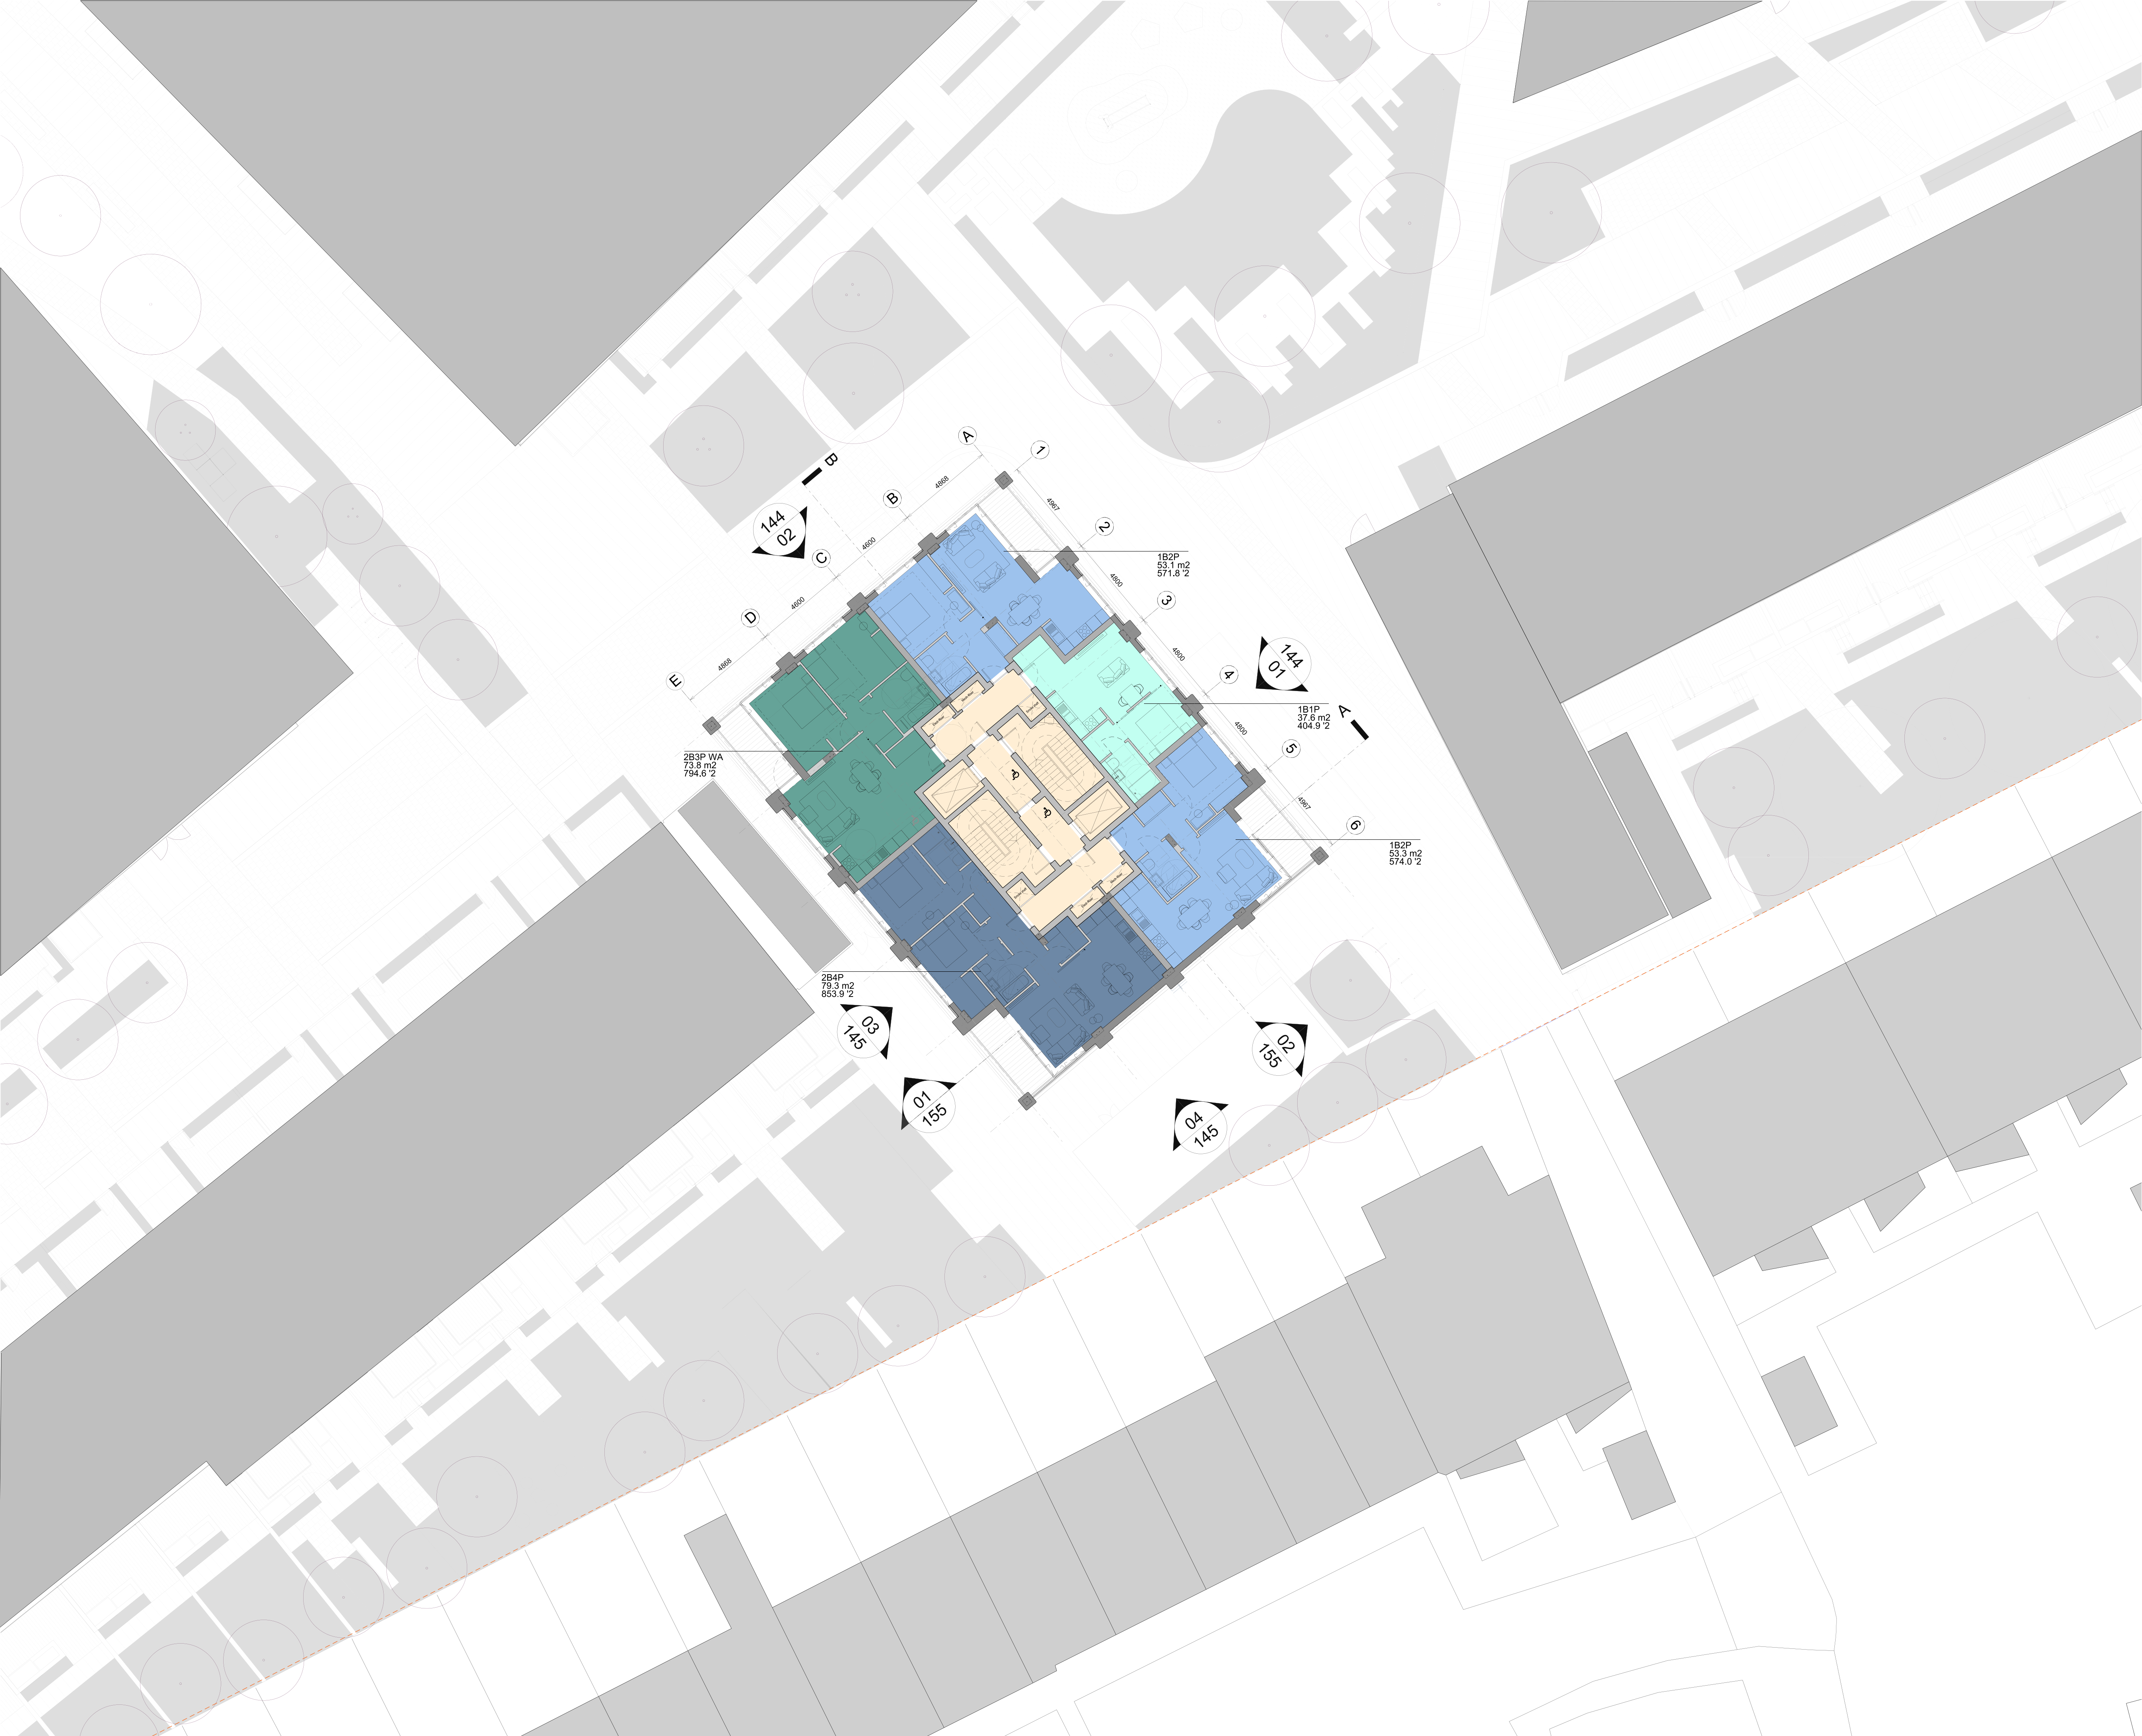

Notes
This drawing is copyright Piercy&Company.
Do not scale from this drawing.
All dimensions and levels to be checked on site by the contractor and such dimensions to be his responsibility.
Report all drawing errors, omissions and discrepancies to the architect.
DISCLAIMER
This document may be issued in an editable digital CAD format to enable others to use it as background information to make alterations and/or additions. In that instance the file will be accompanied by a PDF version as a record of the original file. It is for those parties making such alterations and/or additions to ensure that they make use of current background information.

Piercy&Company accepts no liability for either: any such alterations and/or additions to the background information by others; or any other changes made by others to the architectural content of the background information itself.

Key	
	STUDIO
	1 BED
	2 BED 3 PEOPLE - WA
	2 BED 4 PEOPLE
	3 BED
	RESIDENTIAL CORE

B	24.02.25	Planning amendments
A	16.10.17	Planning amendments
-	30.06.17	Planning Issue
Rev	Date	Description



Project CAMDEN GOODS YARD	
Client ST GEORGE	
Date February 2025	Scale 1:150 @ A1 1:300 @ A3
Drawing Title Block E1 -Levels 01-04	

Drawn VP	Checked IDM	Approved HH
Drawing Status PLANNING		

Project	DISC	BLOCK	LEVEL	SERIES	Dwg No.	Rev.
13508	A	E1	L01-04	00	101	B

The Centro Building, 39 Plender St
London NW1 0DT
Telephone
+44 (0) 207 424 9611

info@piercyandco.com
www.piercyandco.com

Piercy & Company