
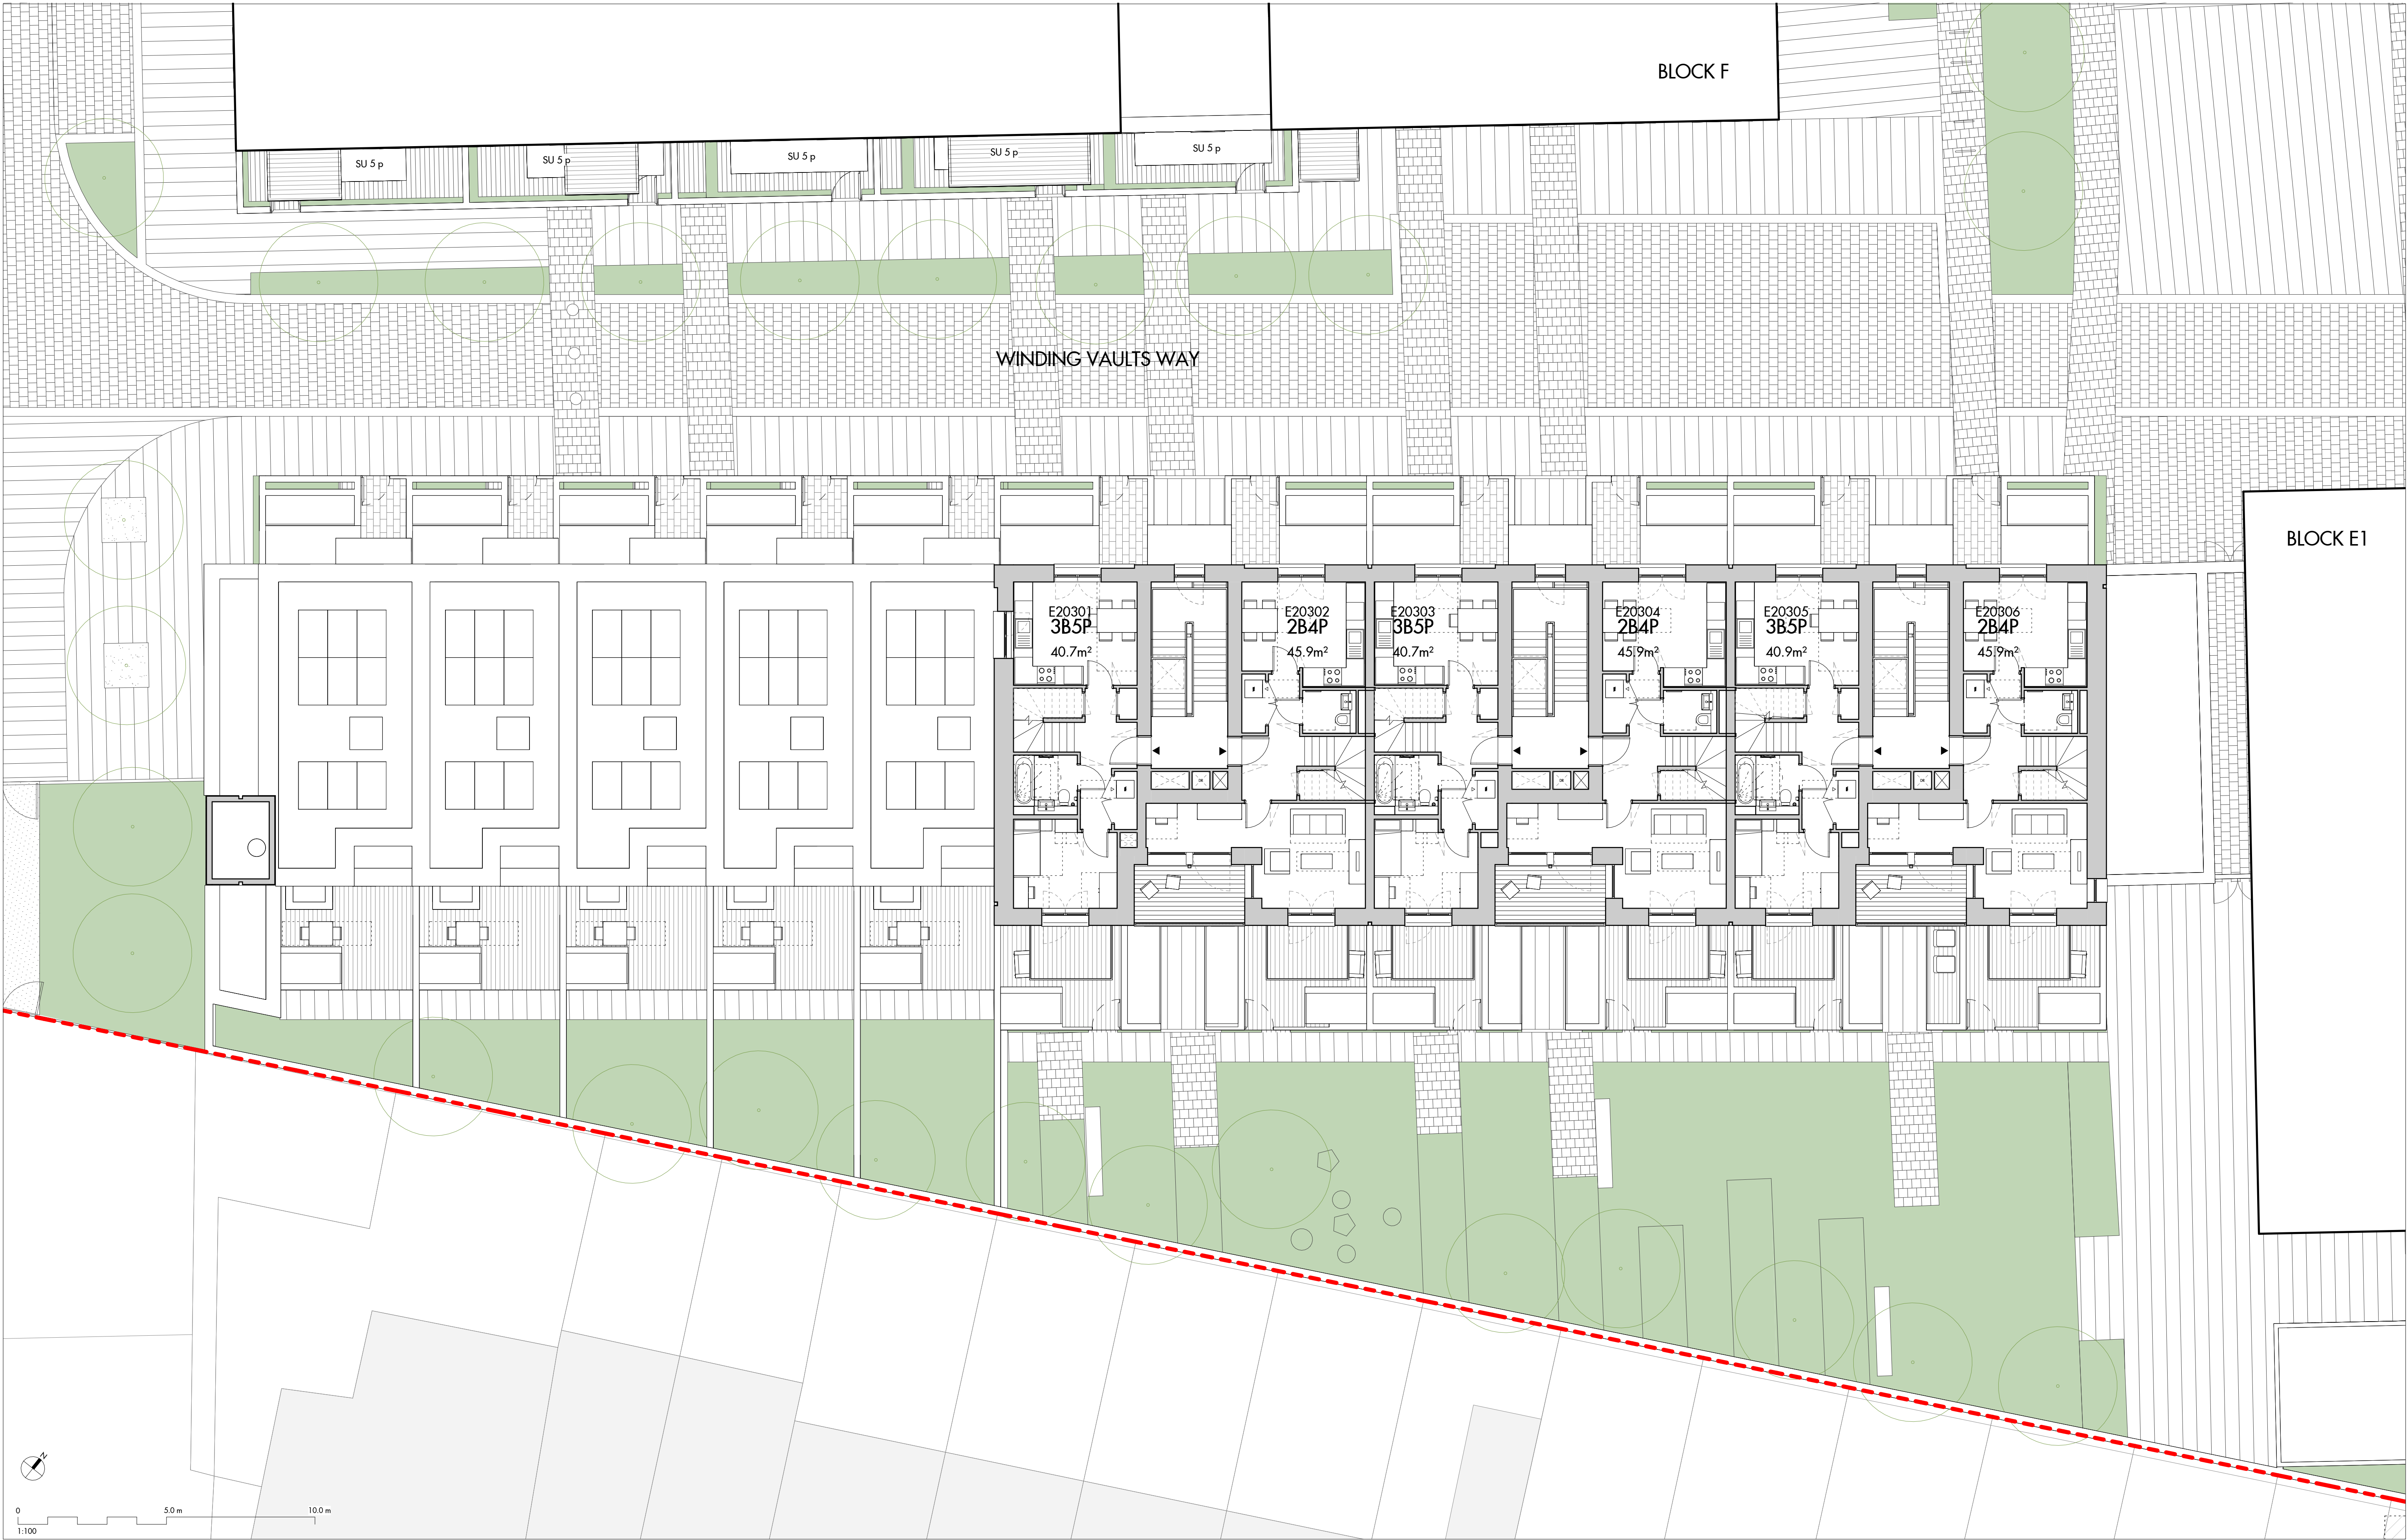


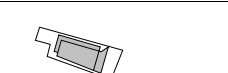

	Figured dimensions are in millimetres unless noted otherwise. All dimensions and levels shall be verified on site before proceeding with works. Detailed site survey to be carried out to verify positions and level relationships with site features and ordnance survey. The Architect must be notified of any discrepancy. Boundaries are indicative only and are to be verified by others.			P1	30/06/17	ISSUED FOR PLANNING	MCol	
---	--	--	--	----	----------	---------------------	------	--	--	

Allies and Morrison LLP

85 Southwark Street
London SE1 0HX

telephone 020 7921 0100
facsimile 020 7921 0101
email studio@alliesandmorrison.com

A&M JOB No: 1095

Camden Goods Yard : Building E2

BLOCK E2 PLANS

LEVEL 03 PLAN

1095_06_07_103

SCALE 1 : 100 @A1 1 : 200 @A3

P3

Revision