



MAKERS YARD

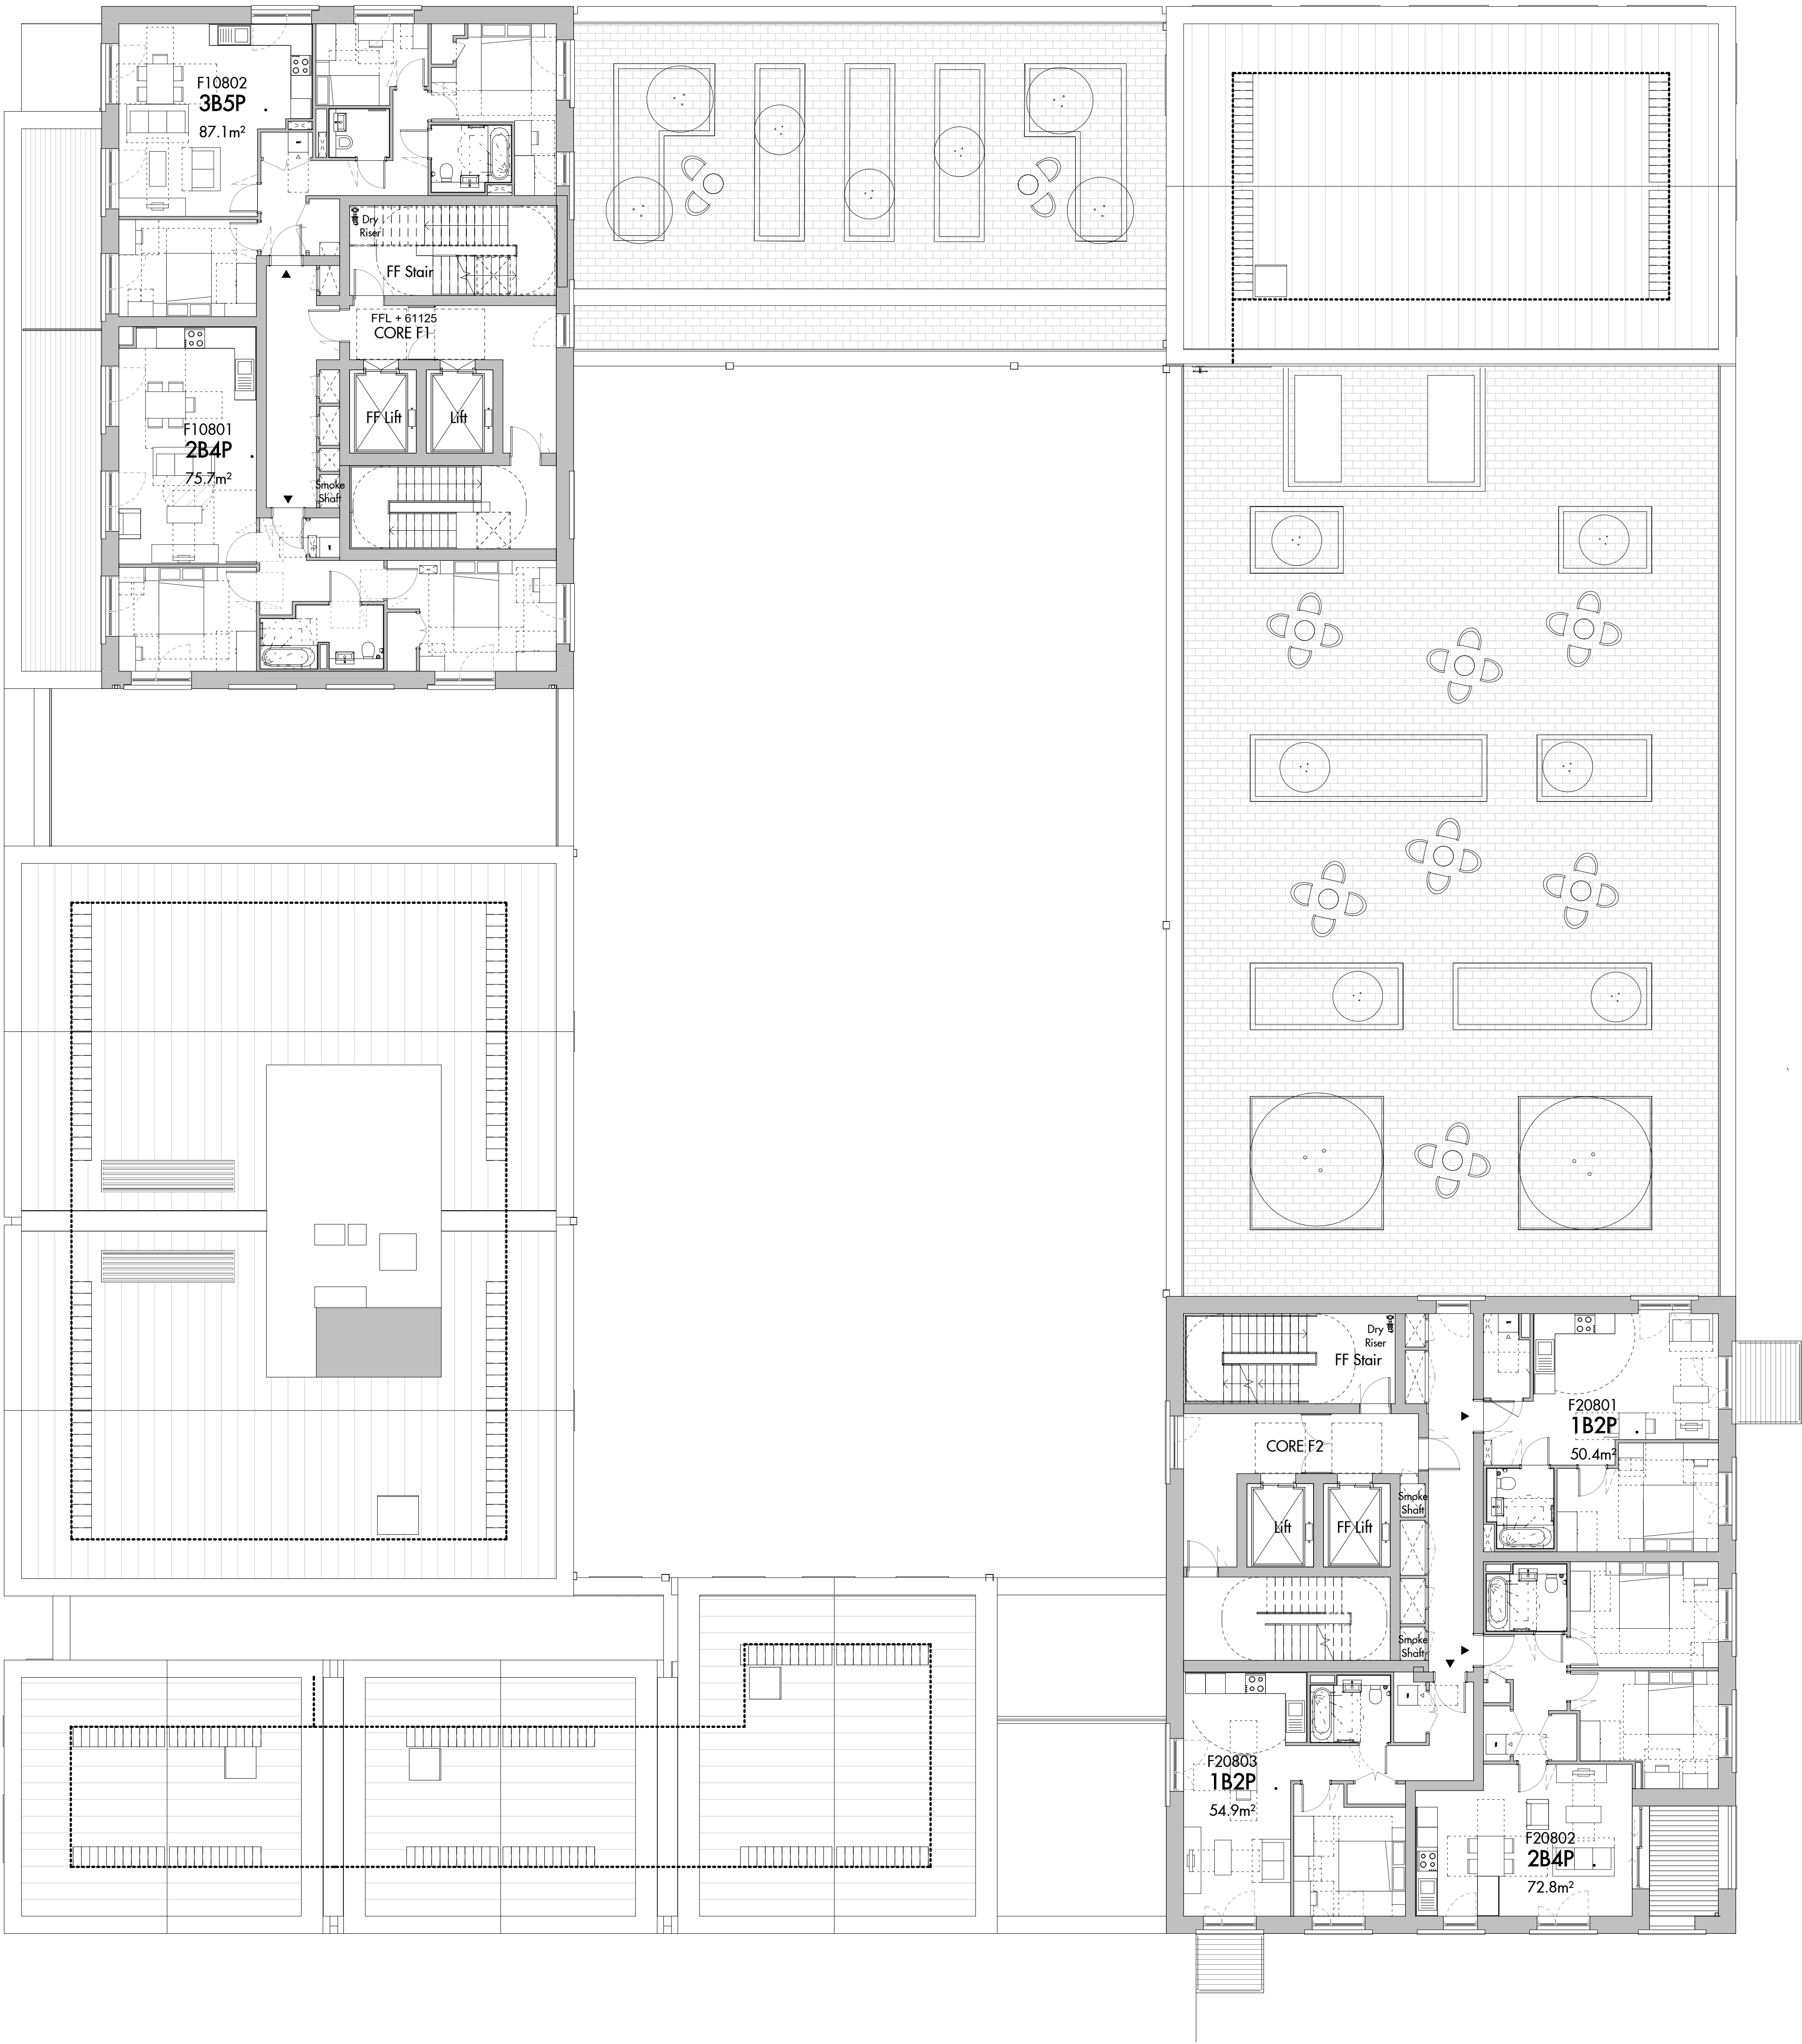

ROUNDHOUSE WAY

BLOCK B

WINDING VAULTS WAY

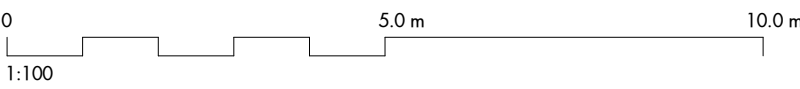

REV	DATE	DESCRIPTION	CD
P1	30/06/17	ISSUED FOR PLANNING	MG
P2	03/08/17	ISSUED FOR PLANNING AMENDMENTS	MG
P3	07/20	ISSUED FOR PLANNING	PH
P4	28/02/25	ISSUED FOR PLANNING	PH

Figured dimensions are in millimetres unless noted otherwise. All dimensions and levels shall be verified on site before proceeding with work. Detailed site survey to be carried out to verify positions and level relationships with site features and Ordnance Survey. The Architect must be notified of any discrepancy. Boundaries are indicative only and are to be verified by others.

Allies and Morrison LLP is not responsible for any errors caused by the transcription, translation, software or computer system. Allies and Morrison LLP is not responsible for our staff or the consequences of any use made of the drawings or models other than that for which they were produced by Allies and Morrison LLP for the Client.

All Intellectual Property Rights reserved