

			en Height 73,350 ∽								
			Parapet hei	ght 58,785							
sidential		Residential			FRL 53,511		Residential		Residential		
sidential		Residential					Residential		Residential		
sidential		Residential					Residential		Residential		
sidential		Residential					Residential		Residential		
sidential		Residential					Residential		Residential		
fice		Residential					Residential		Duplex		
	Office	e			Car parking		Bin store	Dup	olex	F_Level_00	
										FFL 34000	
BLOCK F2	2					BLOC	CK F3				


____ ____

CP

HH

All Intellectual Property Rights reserved

CGYF0-AAM-ZZZ-ZZ-M3-AR-00001.rvt



Allies and Morrison LLP Camden Goods Yard : Building F 85 Southwark Street

BLOCK F_SECTION CC

 bit Solution of SEI OHX
 BLOCK F_SECTIONS

 telephone
 020 7921 0100

 facsimile
 020 7921 0101

 email
 studio@alliesandmorrison.com

BLOCK F SECTIONS A&M JOB No: 1095_08 SCALE 1 : 100 @A0 1 : 200 @A2