



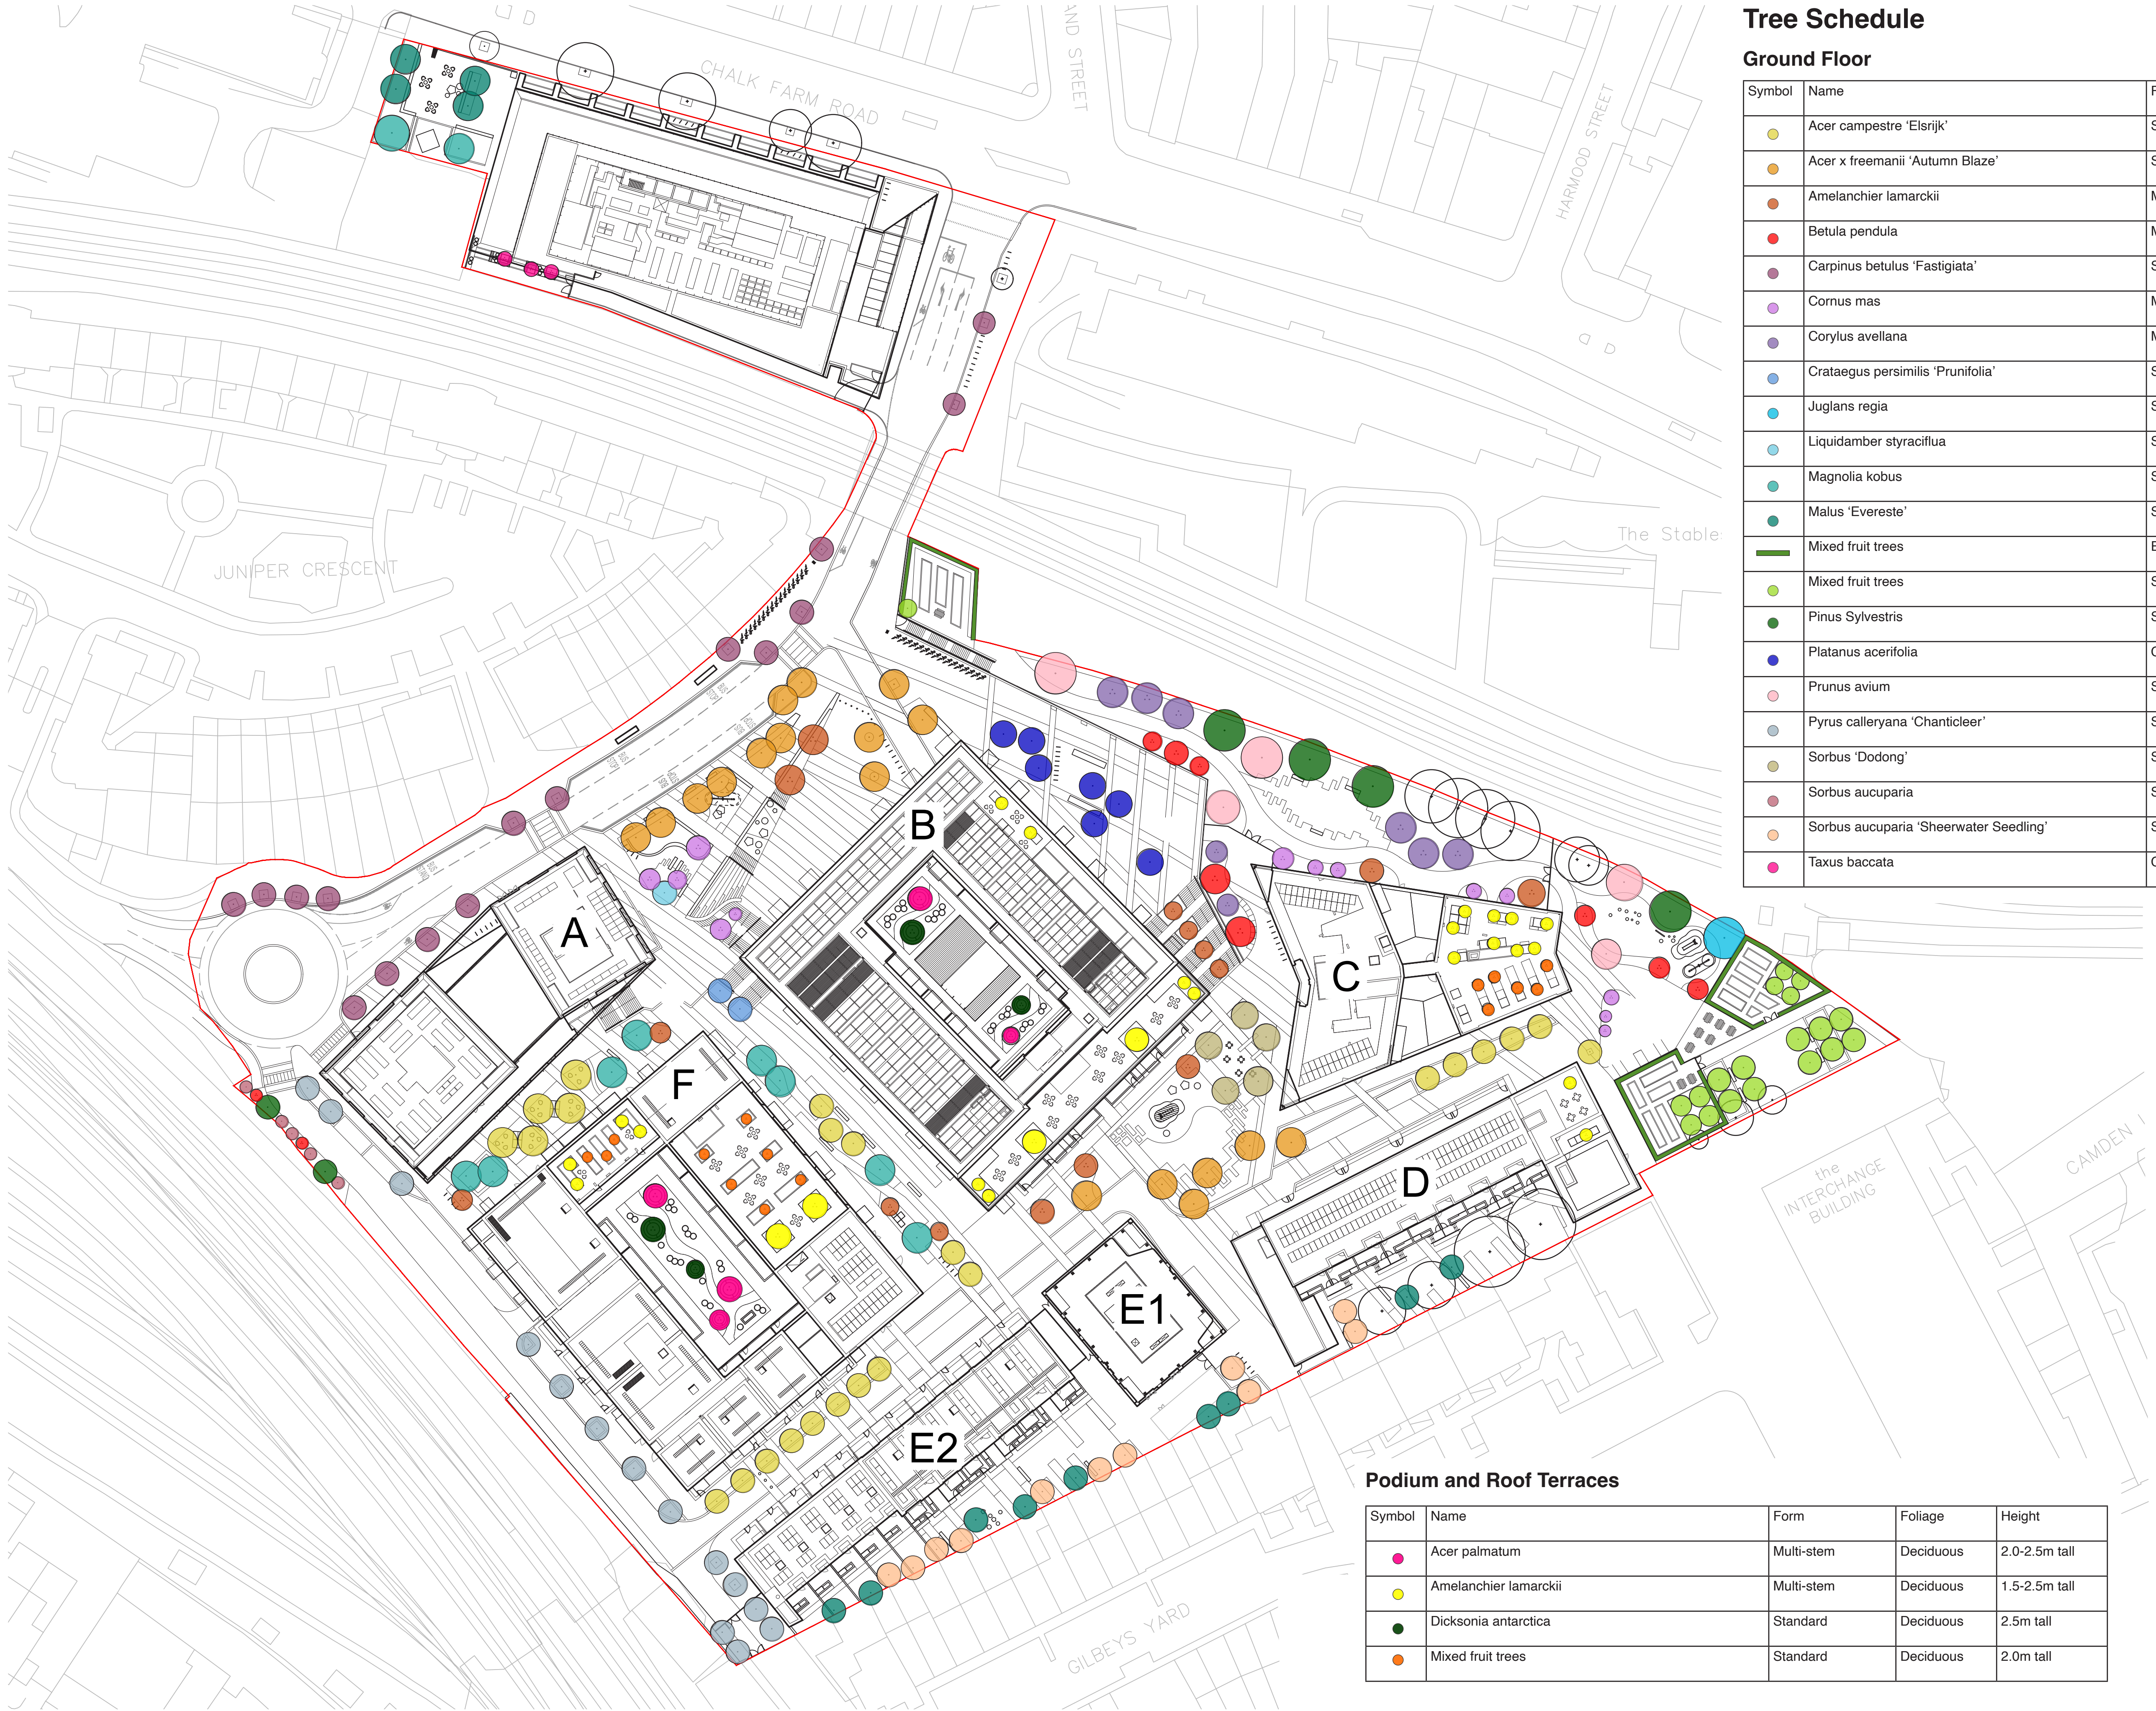

Tree Schedule

Ground Floor

Symbol	Name	Form	Foliage	Size	Height
	Acer campestre 'Elsrijk'	Standard	Deciduous	30-35cm girth	5.5-6.5m
	Acer x freemanii 'Autumn Blaze'	Standard	Deciduous	50-60cm girth	7.0-9.0m
	Amelanchier lamarckii	Multi-stem	Deciduous	3.5-4.0m tall	3.5-4.0m
	Betula pendula	Multi-stem	Deciduous	4.0-4.5m tall	4.0-4.5m
	Carpinus betulus 'Fastigiata'	Standard	Deciduous	30-35cm girth	5.5-6.5m
	Cornus mas	Multi-stem	Deciduous	3.5-4.0m tall	3.5-4.0m
	Corylus avellana	Multi-stem	Deciduous	4.0-4.5m tall	4.0-4.5m
	Crataegus persimilis 'Prunifolia'	Standard	Deciduous	25-30cm girth	5.0-6.0m
	Juglans regia	Standard	Deciduous	35-40cm girth	6.0-7.0m
	Liquidamber styraciflua	Standard	Deciduous	30-35cm girth	5.5-6.5m
	Magnolia kobus	Standard	Deciduous	35-40cm girth	6.0-7.0m
	Malus 'Evereste'	Standard	Deciduous	20-25cm girth	4.5-5.5m
	Mixed fruit trees	Espalier	Deciduous	1.5m tall	1.5m
	Mixed fruit trees	Standard	Deciduous	20-25cm girth	3.0-4.0m
	Pinus Sylvestris	Standard	Evergreen	45-50cm girth	7.0-8.0m
	Platanus acerifolia	Candelabra pollard	Deciduous	50-60cm girth	3.0-4.0m
	Prunus avium	Standard	Deciduous	35-40cm girth	6.0-7.0m
	Pyrus calleryana 'Chanticleer'	Standard	Deciduous	30-35cm girth	5.5-6.5m
	Sorbus 'Dodong'	Standard	Deciduous	30-35cm girth	5.5-6.5m
	Sorbus aucuparia	Standard	Deciduous	25-30cm girth	5.0-6.0m
	Sorbus aucuparia 'Sheerwater Seedling'	Standard	Deciduous	20-25cm girth	4.5-5.5m
	Taxus baccata	Cloud-form	Evergreen	n/a	2.0-2.5m

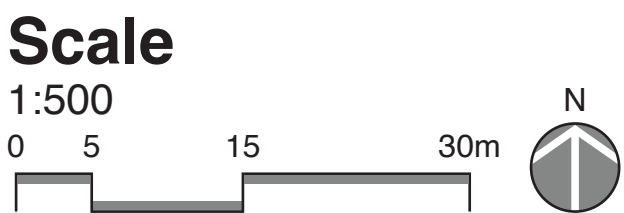

Podium and Roof Terraces

Symbol	Name	Form	Foliage	Height
	Acer palmatum	Multi-stem	Deciduous	2.0-2.5m tall
	Amelanchier lamarckii	Multi-stem	Deciduous	1.5-2.5m tall
	Dicksonia antarctica	Standard	Deciduous	2.5m tall
	Mixed fruit trees	Standard	Deciduous	2.0m tall

Rev D 21.02.24 Layout updated
Rev C 18.08.22 Revised for PPS Site proposals
Rev B 07.07.20 Layout updated
Rev A 07.07.20 Layout updated

Revisions



The Tithe Barn
Bridgwater House
East Malling
Kent
ME19 6DZ
T: 01732 752780
mail@murdochwickham.com
www.murdochwickham.com

Job Title
Camden Goods Yard

Client
St George

Drawing Title
Tree Planting Strategy

Date 03 July 2020
Scale 1:500 @ A1
Drawn NC

Drawing no.
1573/104

Rev.
D