



Proposed Ground Floor Plan

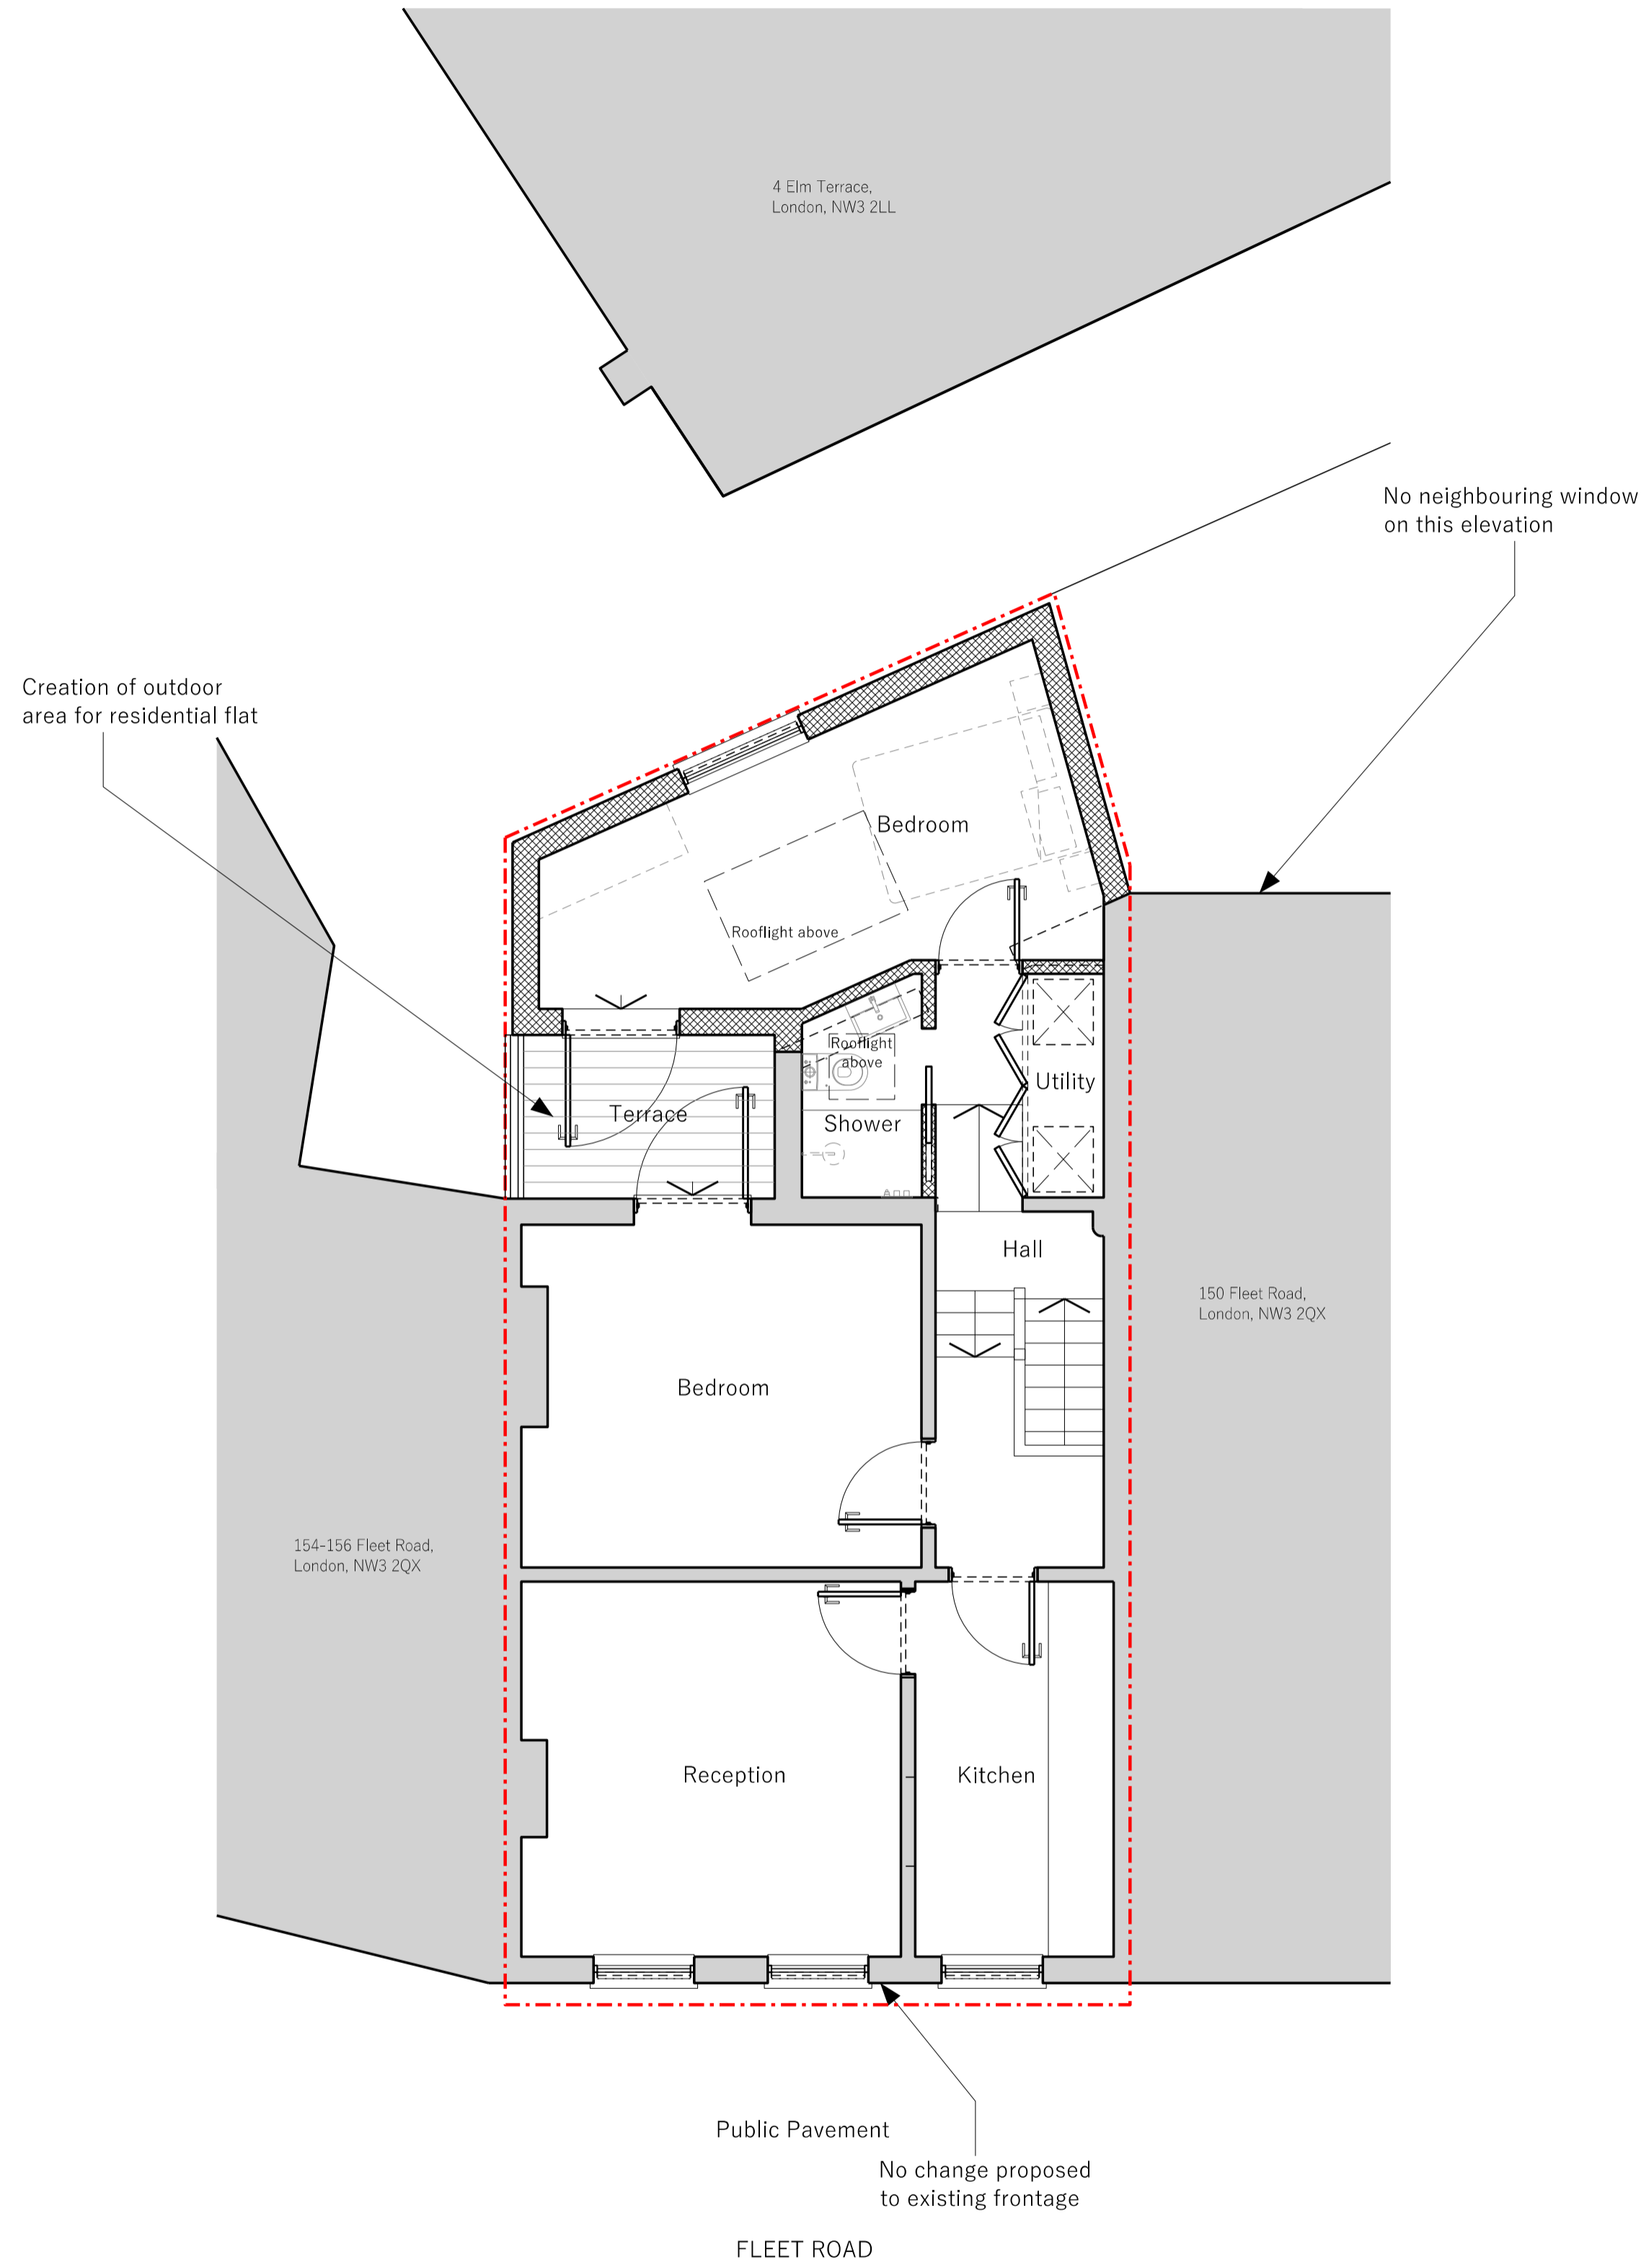

Proposed First Floor Plan

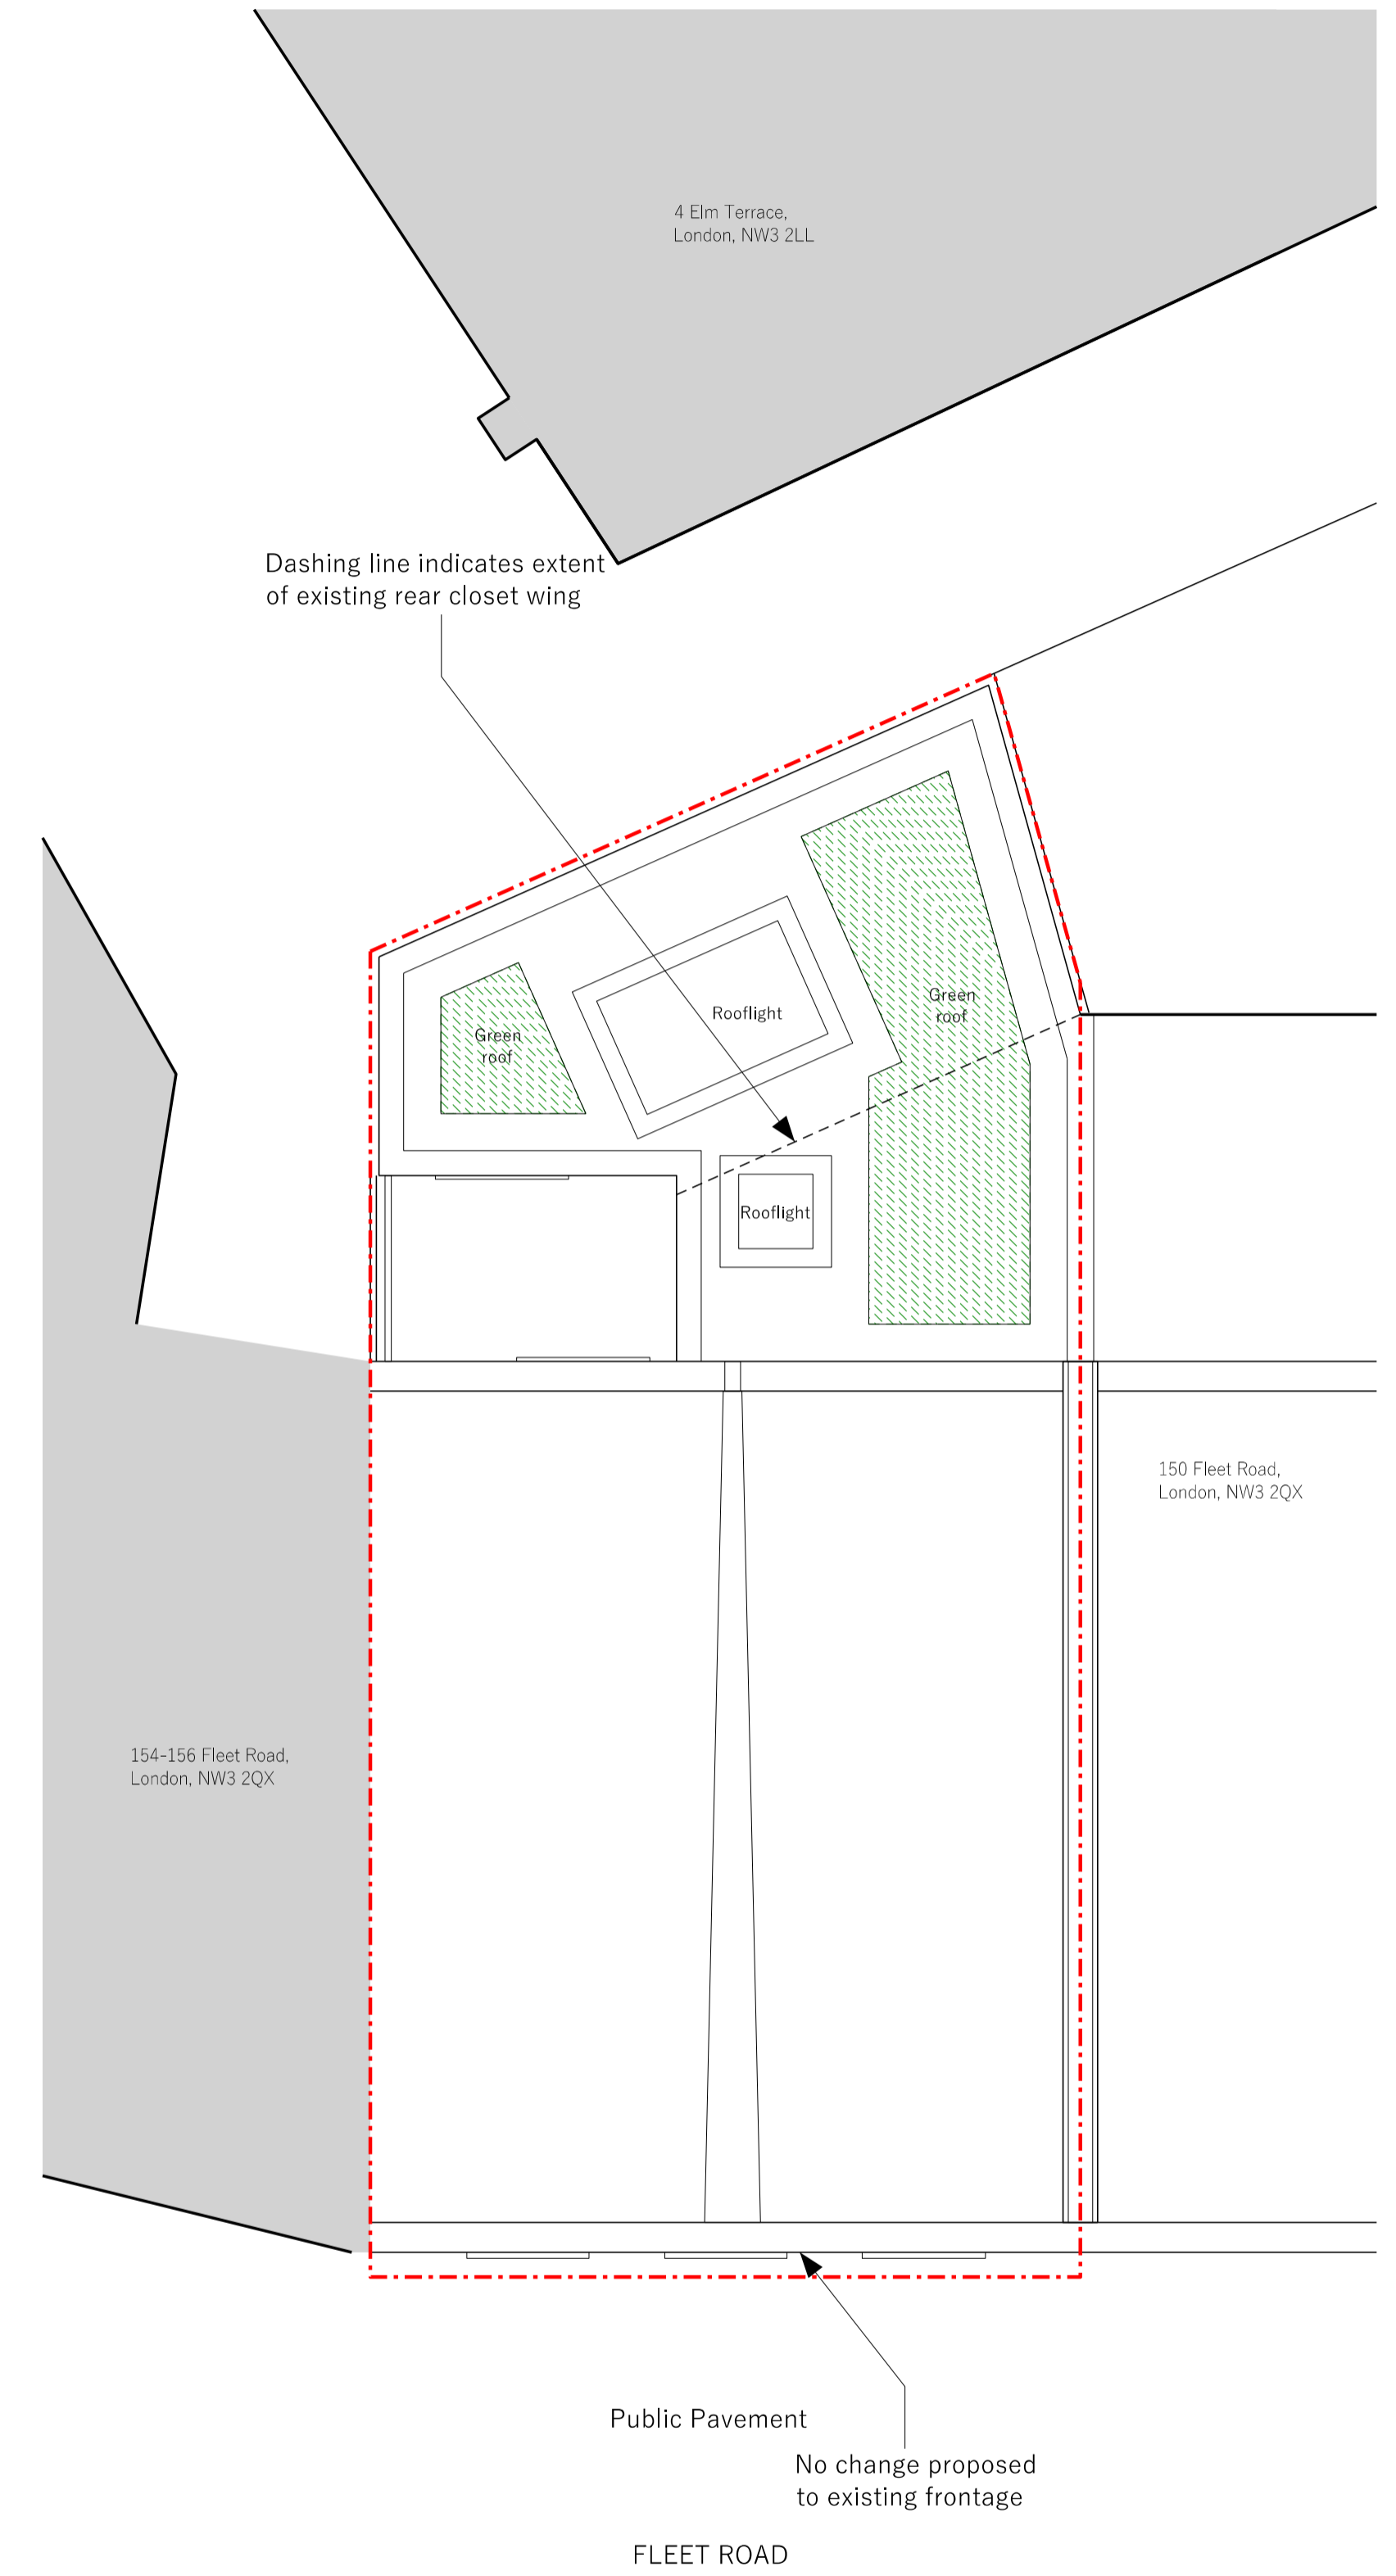

Proposed Roof Plan