
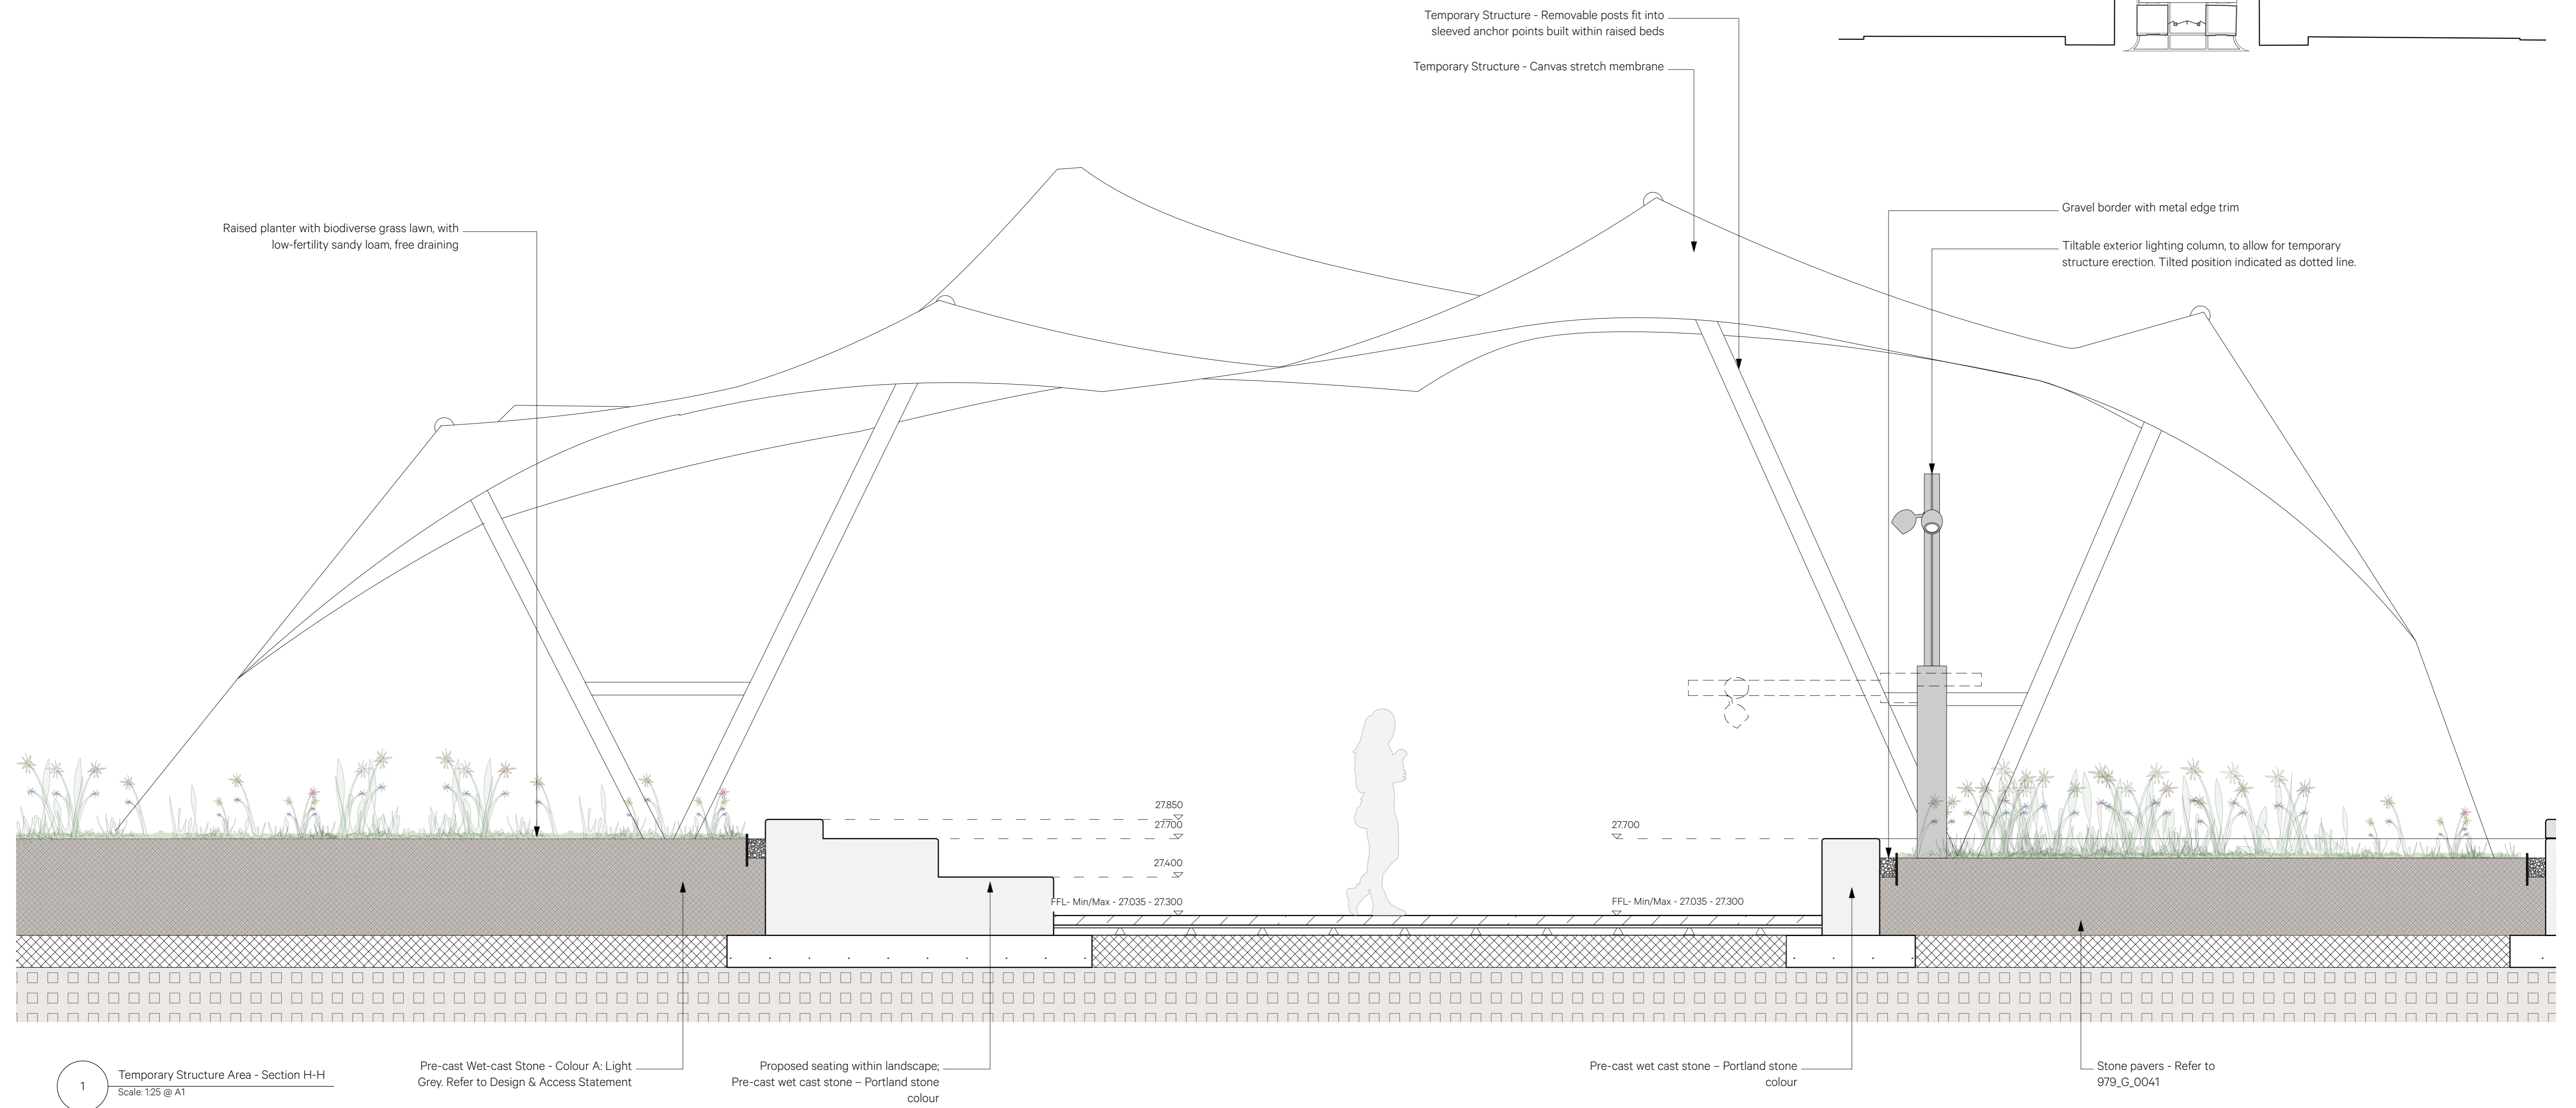


Key Plan

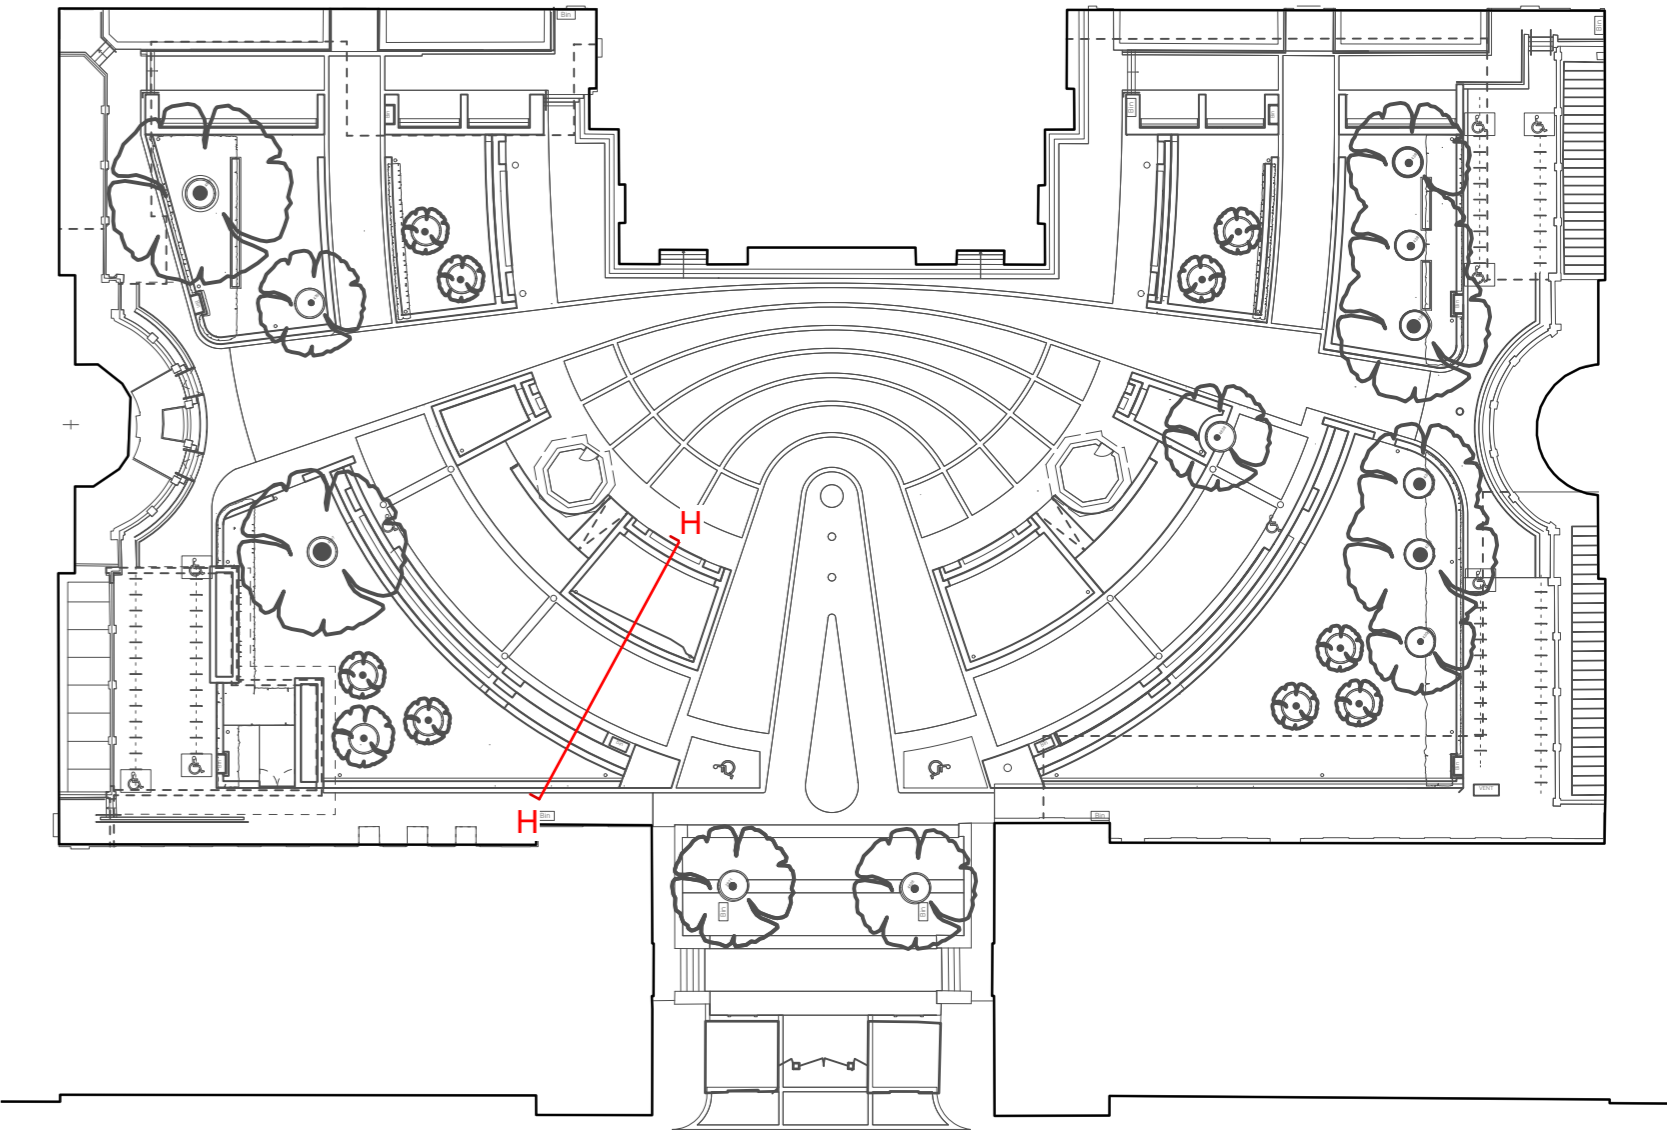

1 Temporary Structure Area - Section H-H
Scale: 1:25 @ A1

Date	Revision	Reviewed by	Issue Notes
23/07/2024	P1	GW	ISSUED FOR PLANNING - DRAFT
25/07/2024	P2	GW	ISSUED FOR PLANNING

NO DIMENSIONS ARE TO BE SCALED FROM THIS DRAWING. THE CONTRACTOR/MANUFACTURER IS RESPONSIBLE FOR CHECKING ALL DIMENSIONS AND QUERING ANY DISCREPANCIES. THIS DRAWING IS THE PROPERTY OF BURWELL ARCHITECTS LTD. COPYRIGHT IS RESERVED BY THEM AND THE DRAWING IS ISSUED ON CONDITION THAT IT IS NOT COPIED, REPRODUCED, RETAINED OR DISCLOSED TO ANY UNAUTHORISED PERSON, EITHER WHOLLY OR IN PART, WITHOUT WRITTEN CONSENT.

Project Title	Project Director	Project No.	Client
UCL Bi-centennial Main Quad & Wilkins	NB	979	UCL London, WC1E 6BT
Sheet Title	Drawn By	Scale	Design Firm
Typical Planter Sections - 5 of 5 Temporary Structure	GW	1:25 @ A1	Unit 001 California Building Deals Gateway London SE13 7SB 020 8305 6010
	Date	CAD File Name	info@burwellarchitects.com
	05/04/2024	979_A_0120 Series - Step, Wall & Planter Details.vwx	www.burwellarchitects.com
	Revision	Sheet No.	
	P2	979_A_0115	

Client	UCL London, WC1E 6BT
Design Firm	Unit 001 California Building Deals Gateway London SE13 7SB 020 8305 6010
	info@burwellarchitects.com
	www.burwellarchitects.com

