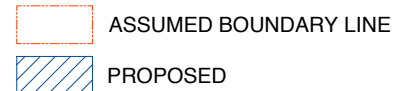


NOTES
 DO NOT SCALE FROM THIS DRAWING EXCEPT FOR PLANNING PURPOSES. ERRORS TO BE REPORTED IMMEDIATELY TO THE ARCHITECT. TO BE READ IN CONJUNCTION WITH ALL RELEVANT ARCHITECTS', SERVICES AND STRUCTURAL ENGINEERS' DRAWINGS. ALL EXISTING SITE AND BUILDING INFORMATION HAS BEEN COMPILED BY OTHERS. ALL DIMENSIONS TO BE VERIFIED ON SITE.
 © STUDIO CHARLOTTE HARRIS

LEGEND


REVISIONS

R.	DATE	DESCRIPTION	DRAWN/CHECK
-	17.02.23	N/A	AC/CH
A	10.03.23	ISSUED FOR LBC	AC/CH
B	16.06.23	REVISED FOR LBC	AC/CH
C	16.12.24	ISSUED FOR PLANNING/LBC	AC/CH


PROJECT NUMBER
 German Historical Institute 198
 17 Bloomsbury Square

STATUS
 Planning / Listed Building Consent

DRAWING NAME
 Proposed Basement Floor Plan

SCALE FORMAT
 1:50 / 1:100 A1 / A3

DRAWING NUMBER REV.
 SCH-198-20-0000-B1 C

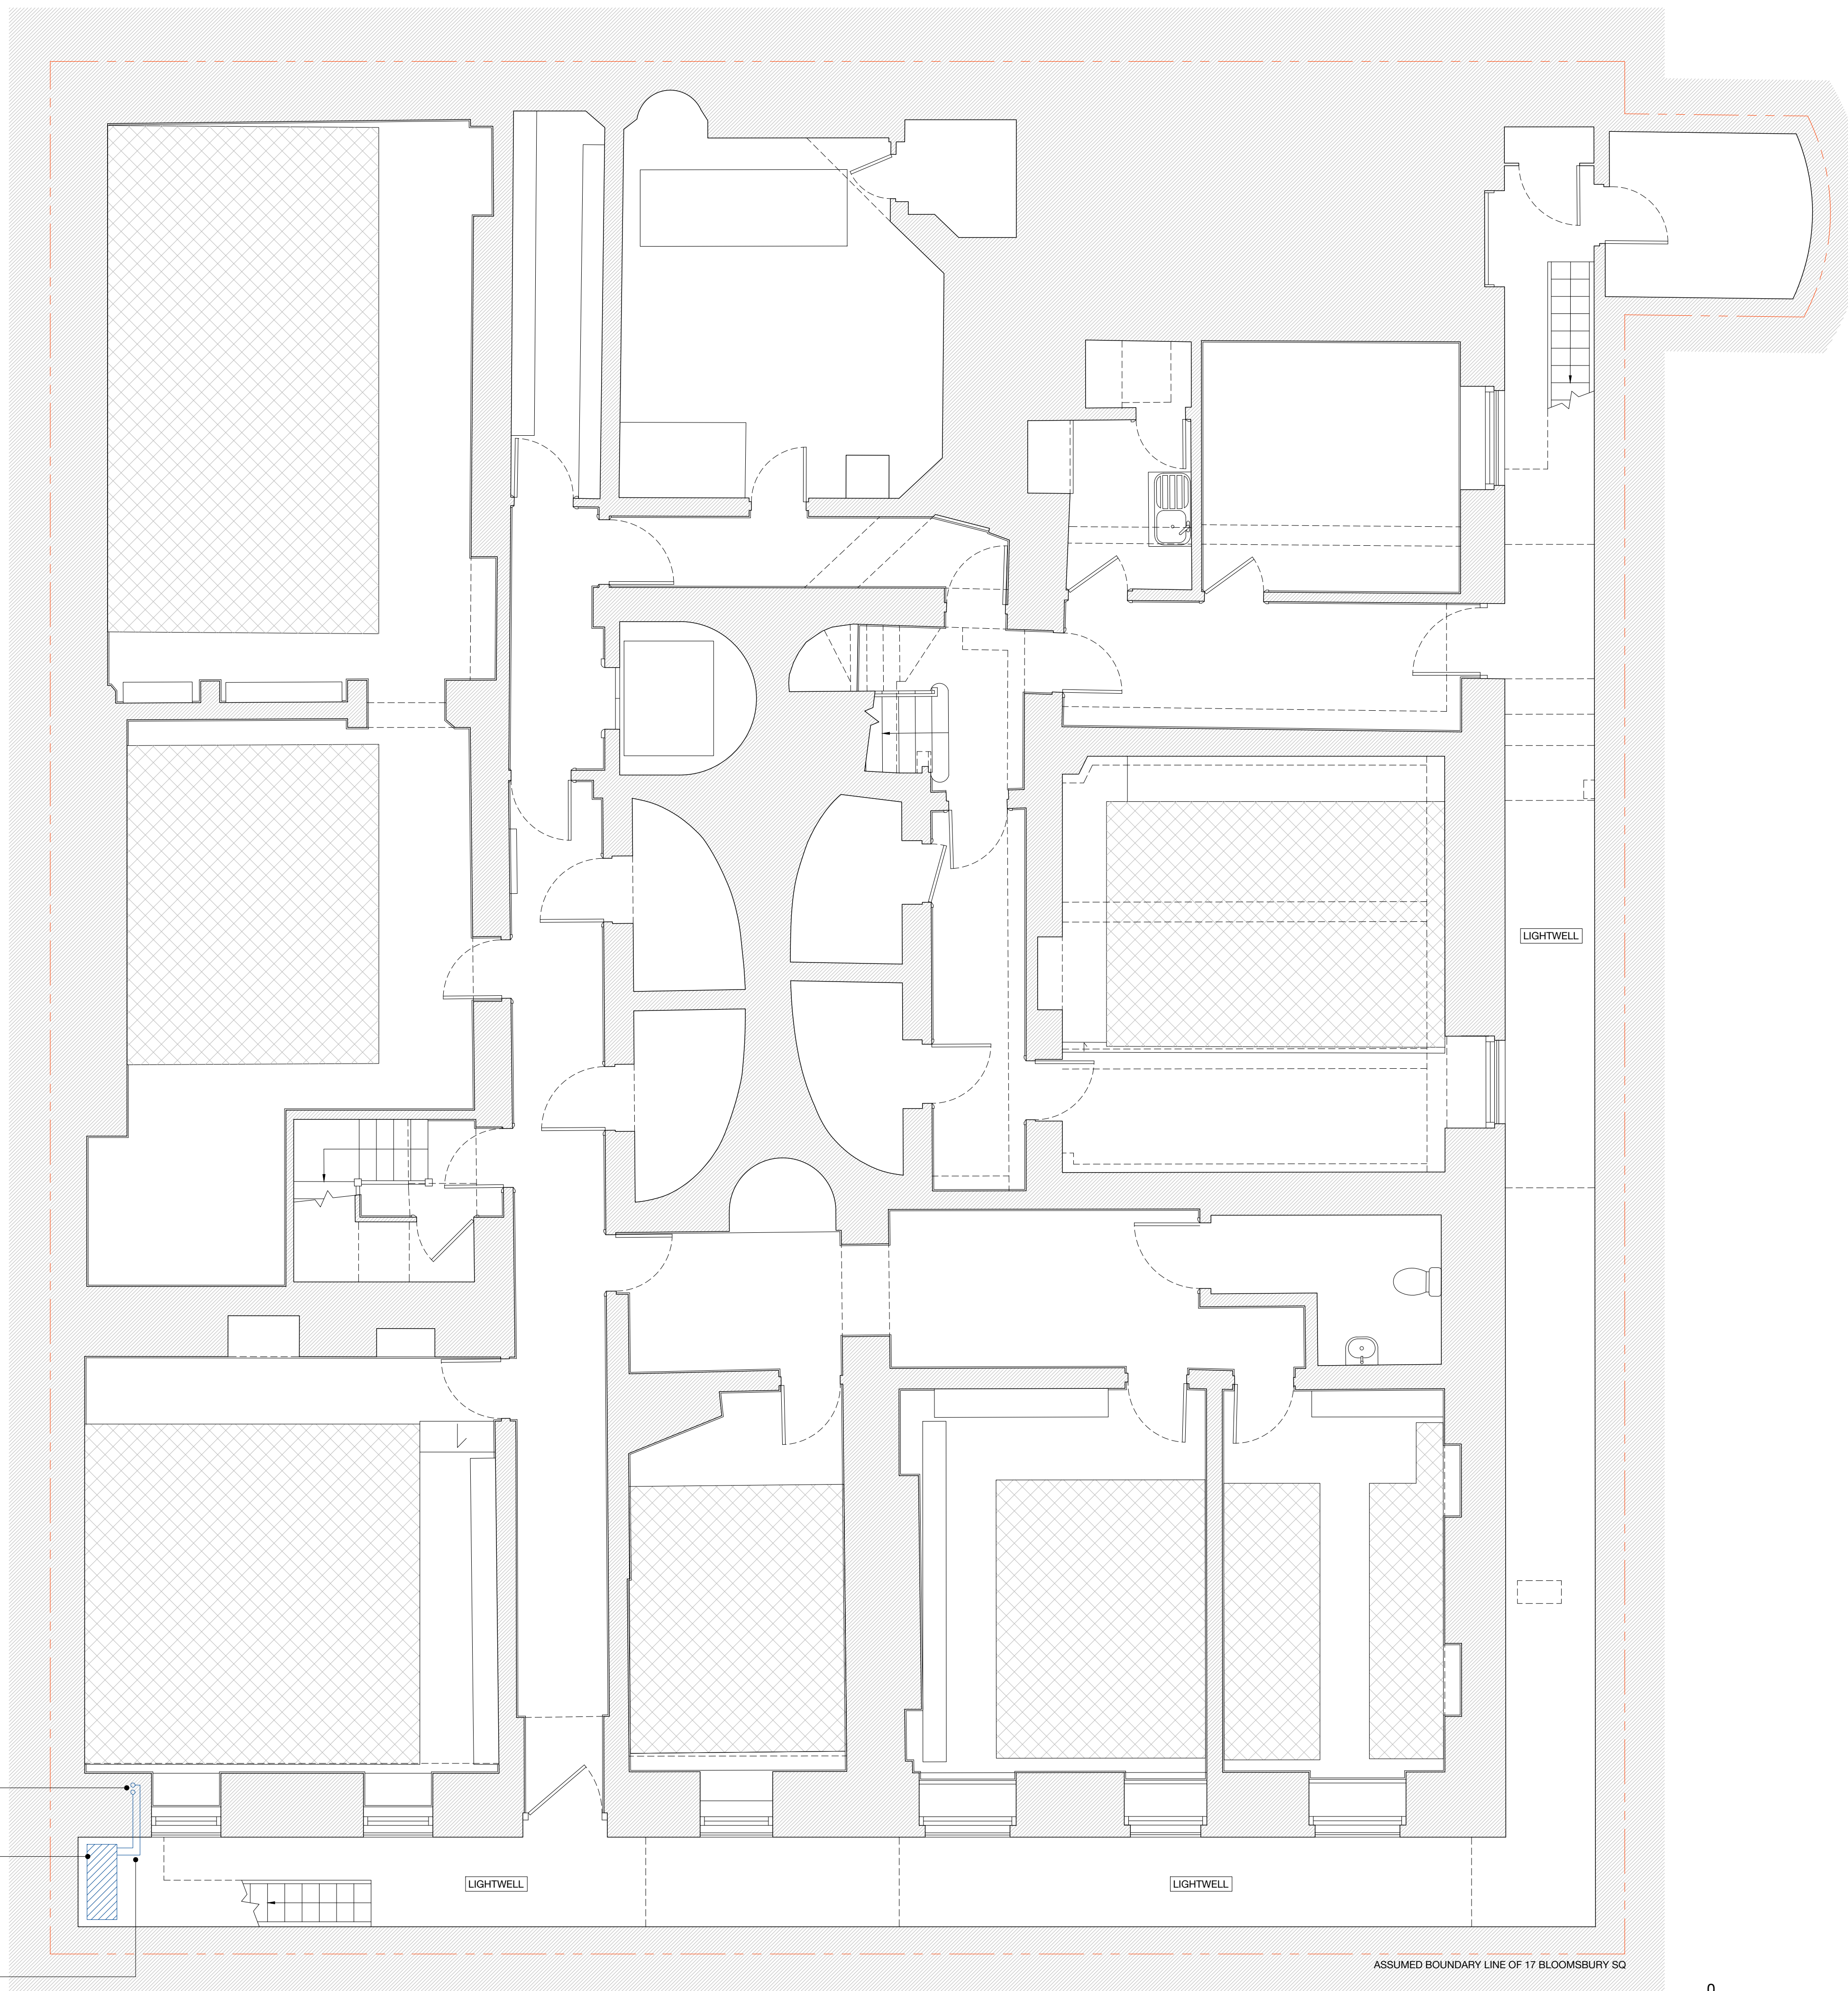

ASSUMED EXISTING REFRIGERANT PIPES RISE TO FLOORS ABOVE WITHIN WALL BUILD-UP. CONTRACTOR TO INVESTIGATE EXISTING REFRIGERANT PIPE ROUTE AND USE THE SAME ROUTE FOR THE NEW REFRIGERANT PIPE ROUTE.

EXISTING CONDENSER UNIT TO BE REPLACED WITH NEW UNIT: PUMY-SP112YKMR2

ASSUMED EXISTING REFRIGERANT PIPES ENTER THE BUILDING AT LOW LEVEL BELOW THE WINDOW FROM OUTSIDE. CONTRACTOR TO INVESTIGATE EXISTING REFRIGERANT PIPE ROUTE AND USE THE SAME ROUTE FOR THE NEW REFRIGERANT PIPE ROUTE.

ASSUMED BOUNDARY LINE OF 17 BLOOMSBURY SQ



26 Store Street
 London WC1E 7BT
 +44 (0) 20 7112 9069
 info@studiocharlotteharris.com
 www.studiocharlotteharris.com

NOTES
 DO NOT SCALE FROM THIS DRAWING EXCEPT FOR PLANNING PURPOSES. ERRORS TO BE REPORTED IMMEDIATELY TO THE ARCHITECT. TO BE READ IN CONJUNCTION WITH ALL RELEVANT ARCHITECTS', SERVICES AND STRUCTURAL ENGINEERS' DRAWINGS. ALL EXISTING SITE AND BUILDING INFORMATION HAS BEEN COMPILED BY OTHERS. ALL DIMENSIONS TO BE VERIFIED ON SITE.
 © STUDIO CHARLOTTE HARRIS

LEGEND
 PROPOSED ITEMS

REVISIONS

R.	DATE	DESCRIPTION	DRAWN/CHECK
-	16.12.24	ISSUED FOR PLANNING/LBC	AC/CH
A	21.02/25	M/A FOR PLANNING/LBC	AC/CH
B			
C			
D			
E			
F			

PROJECT NUMBER
 German Historical Institute 198
 17 Bloomsbury Square

STATUS
 Planning / Listed Building Consent

DRAWING NAME
 Proposed Northeast Elevation

SCALE FORMAT
 1:50 / 1:100 A1 / A3

DRAWING NUMBER REV.
 SCH-198-21-1000 A



EXISTING CCTV ARM-MOUNTED DOME CAMERA TO BE REPLACED WITH A NEW CCTV DOME CAMERA. EXISTING DATA POINT TO REMAIN. CAMERA PAINTED TO MATCH BACKGROUND.

NEW VIDEO INTERCOM PANEL BY MAIN ENTRANCE

NEW VIDEO INTERCOM PANEL MOUNTED TO RAILINGS AT PAVEMENT LEVEL FOR ACCESSIBILITY PURPOSES

ASSUMED EXISTING REFRIGERANT PIPES TO RISE TO FLOORS ABOVE WITHIN WALL BUILD-UP. CONTRACTOR TO INVESTIGATE EXISTING REFRIGERANT PIPE ROUTE AND USE THE SAME ROUTE FOR THE NEW REFRIGERANT PIPE ROUTE.


EXISTING CONDENSER UNIT TO BE REPLACED WITH NEW UNIT: PUMY-SP112YKMR2

0 5m

26 Store Street
 London WC1E 7BT
 +44 (0) 20 7112 9069
 info@studiocharlotteharris.com
 www.studiocharlotteharris.com

NOTES
 DO NOT SCALE FROM THIS DRAWING EXCEPT FOR PLANNING PURPOSES. ERRORS TO BE REPORTED IMMEDIATELY TO THE ARCHITECT. TO BE READ IN CONJUNCTION WITH ALL RELEVANT ARCHITECTS', SERVICES AND STRUCTURAL ENGINEERS' DRAWINGS. ALL EXISTING SITE AND BUILDING INFORMATION HAS BEEN COMPILED BY OTHERS. ALL DIMENSIONS TO BE VERIFIED ON SITE.

© STUDIO CHARLOTTE HARRIS

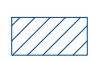LEGEND
 PROPOSED ITEMS

REVISIONS

R.	DATE	DESCRIPTION	DRAWN/CHECK
-	16.12.24	ISSUED FOR PLANNING/LBC	AC/CH
A	21.02.25	M/A FOR PLANNING/LBC	AC/CH
B			
C			
D			
E			
F			

NEW CCTV DOME CAMERA AND NEW DATA POINT PROVIDED, CABLED FROM SERVER ROOM. CAMERA PAINTED TO MATCH BACKGROUND.



PROJECT NUMBER
 German Historical Institute 198
 17 Bloomsbury Square

STATUS
 Planning / Listed Building Consent

DRAWING NAME
 Proposed Northwest Elevation

SCALE FORMAT
 1:50 / 1:100 A1 / A3

DRAWING NUMBER REV.
 SCH-198-21-2000 A



NOTES
 DO NOT SCALE FROM THIS DRAWING EXCEPT FOR PLANNING PURPOSES. ERRORS TO BE REPORTED IMMEDIATELY TO THE ARCHITECT. TO BE READ IN CONJUNCTION WITH ALL RELEVANT ARCHITECTS', SERVICES AND STRUCTURAL ENGINEERS' DRAWINGS. ALL EXISTING SITE AND BUILDING INFORMATION HAS BEEN COMPILED BY OTHERS. ALL DIMENSIONS TO BE VERIFIED ON SITE.
 © STUDIO CHARLOTTE HARRIS

LEGEND
 PROPOSED ITEMS

REVISIONS

R.	DATE	DESCRIPTION	DRAWN/CHECK
-	16.12.24	ISSUED FOR PLANNING/LBC	AC/CH
A	19.12.24	MINOR AMENDMENT	AC/CH
B	21.02.25	M/A FOR PLANNING/LBC	AC/CH
C			
D			
E			
F			

PROJECT NUMBER
 German Historical Institute 198
 17 Bloomsbury Square

STATUS
 Planning / Listed Building Consent

DRAWING NAME
 Proposed Southwest Elevation

SCALE FORMAT
 1:50 / 1:100 A1 / A3

DRAWING NUMBER REV.
 SCH-198-21-3000 B



PROPOSED POSITION FOR NEW CCTV DOME CAMERA.
 NEW DATA POINT PROVIDED. CABLED FROM SERVER ROOM. CAMERA PAINTED TO MATCH BACKGROUND.

