

Do not scale from the drawing. All dimensions to be verified on site by contractor prior to commencement of any shop drawings and any works on site. Report all discrepancies to the Architect immediately.

This drawing is to read in conjunction with all related consultant/engineers drawings and all other relevant information.

REV	DATE	DESCRIPTION	CKD	REV	DATE	DESCRIPTION	CKD
P1	28/05/2021	Planning Issue	KAS				
P2	04/11/2021	Scale bar added	KAS				


KAS Architects Ltd.
 8 Kidderpore Avenue
 London NW3 7SU
 020 8057 4567
 info@kasarchitects.com


telephone
email

KAS JOB NO: 101

21 Mornington Crescent
 Existing Lower Ground Floor
 101-EX-LG-DR-001

Client: Xuelin Bates
 SCALE @ A1: 1 : 25

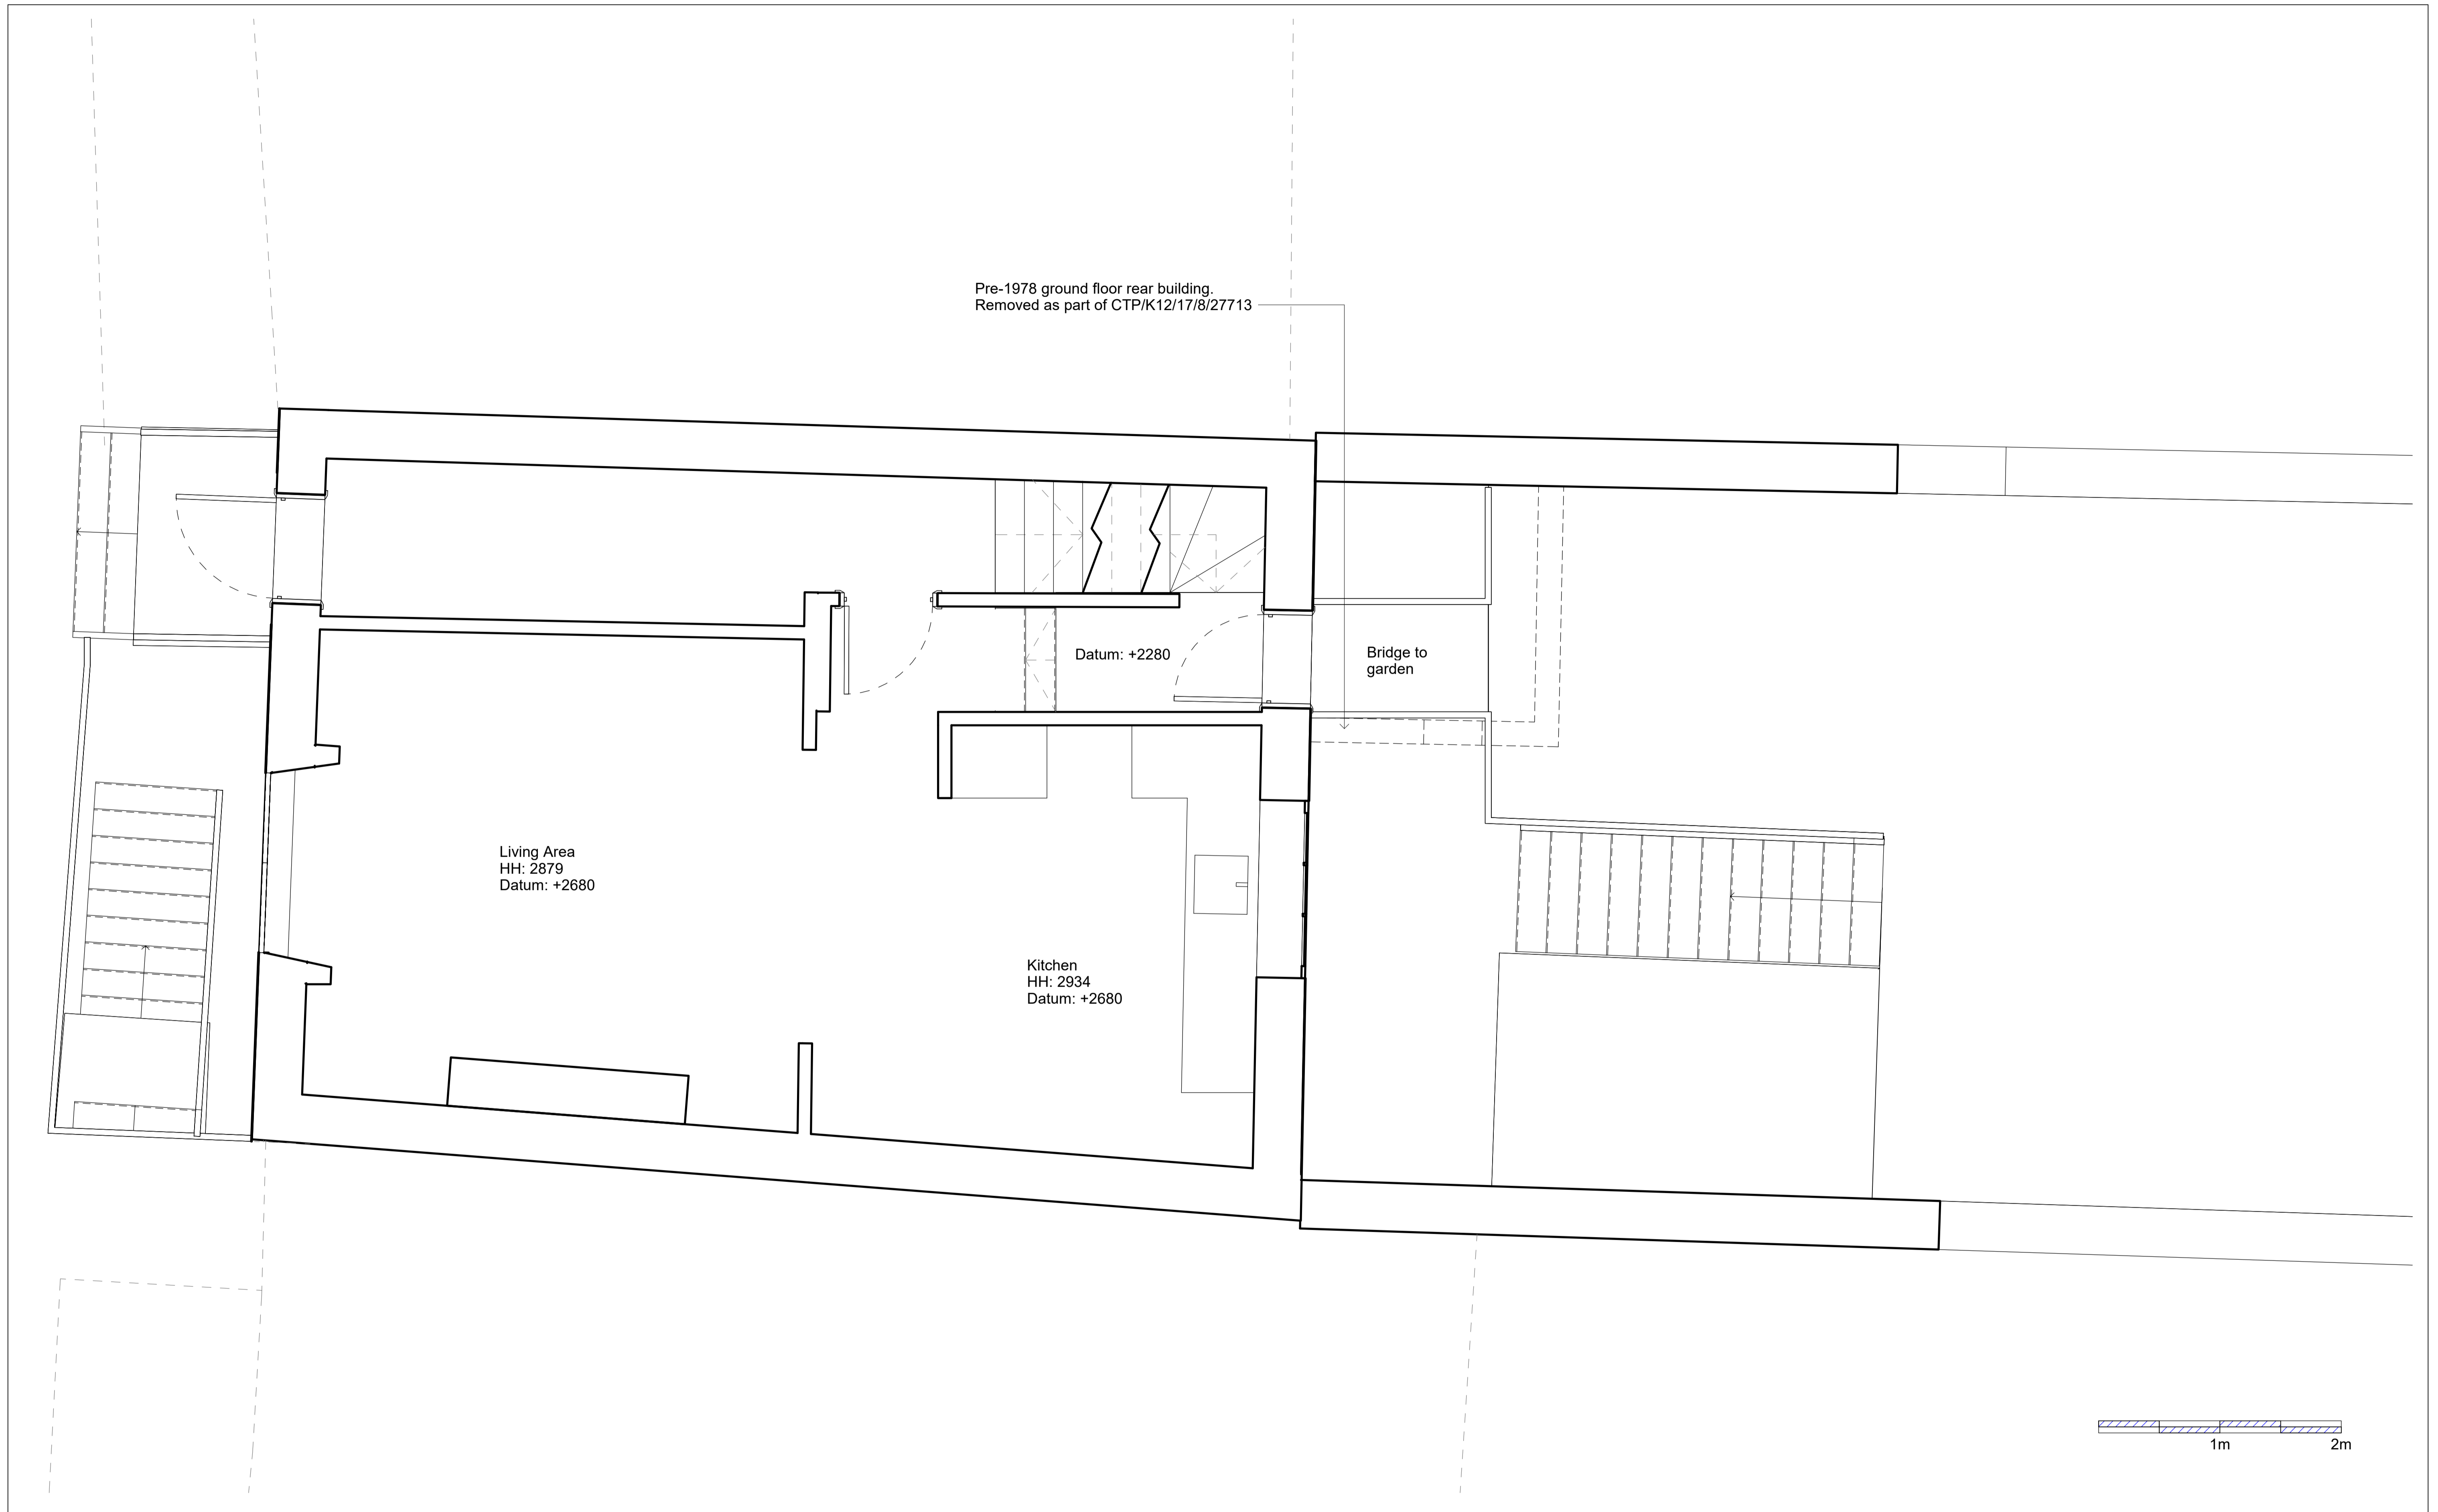


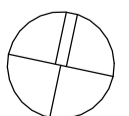

 Do not scale from the drawing. All dimensions to be verified on site by contractor prior to commencement of any shop drawings and any works on site. Report all discrepancies to the Architect immediately.
 This drawing is to read in conjunction with all related consultant/engineers drawings and all other relevant information.

REV	DATE	DESCRIPTION	CKD	REV	DATE	DESCRIPTION	CKD
P1	28/05/2021	Planning Issue	KAS				
P2	04/11/2021	Scale bar added	KAS				

KAS Architects Ltd.
 8 Kidderpore Avenue
 London NW3 7SU
 020 8057 4567
 info@kasarchitects.com
 telephone
 email
 KAS JOB NO: 101

21 Mornington Crescent
 Existing Ground Floor
 101-EX-GF-DR-002
 Client: Xuelin Bates
 SCALE @ A1: 1 : 25

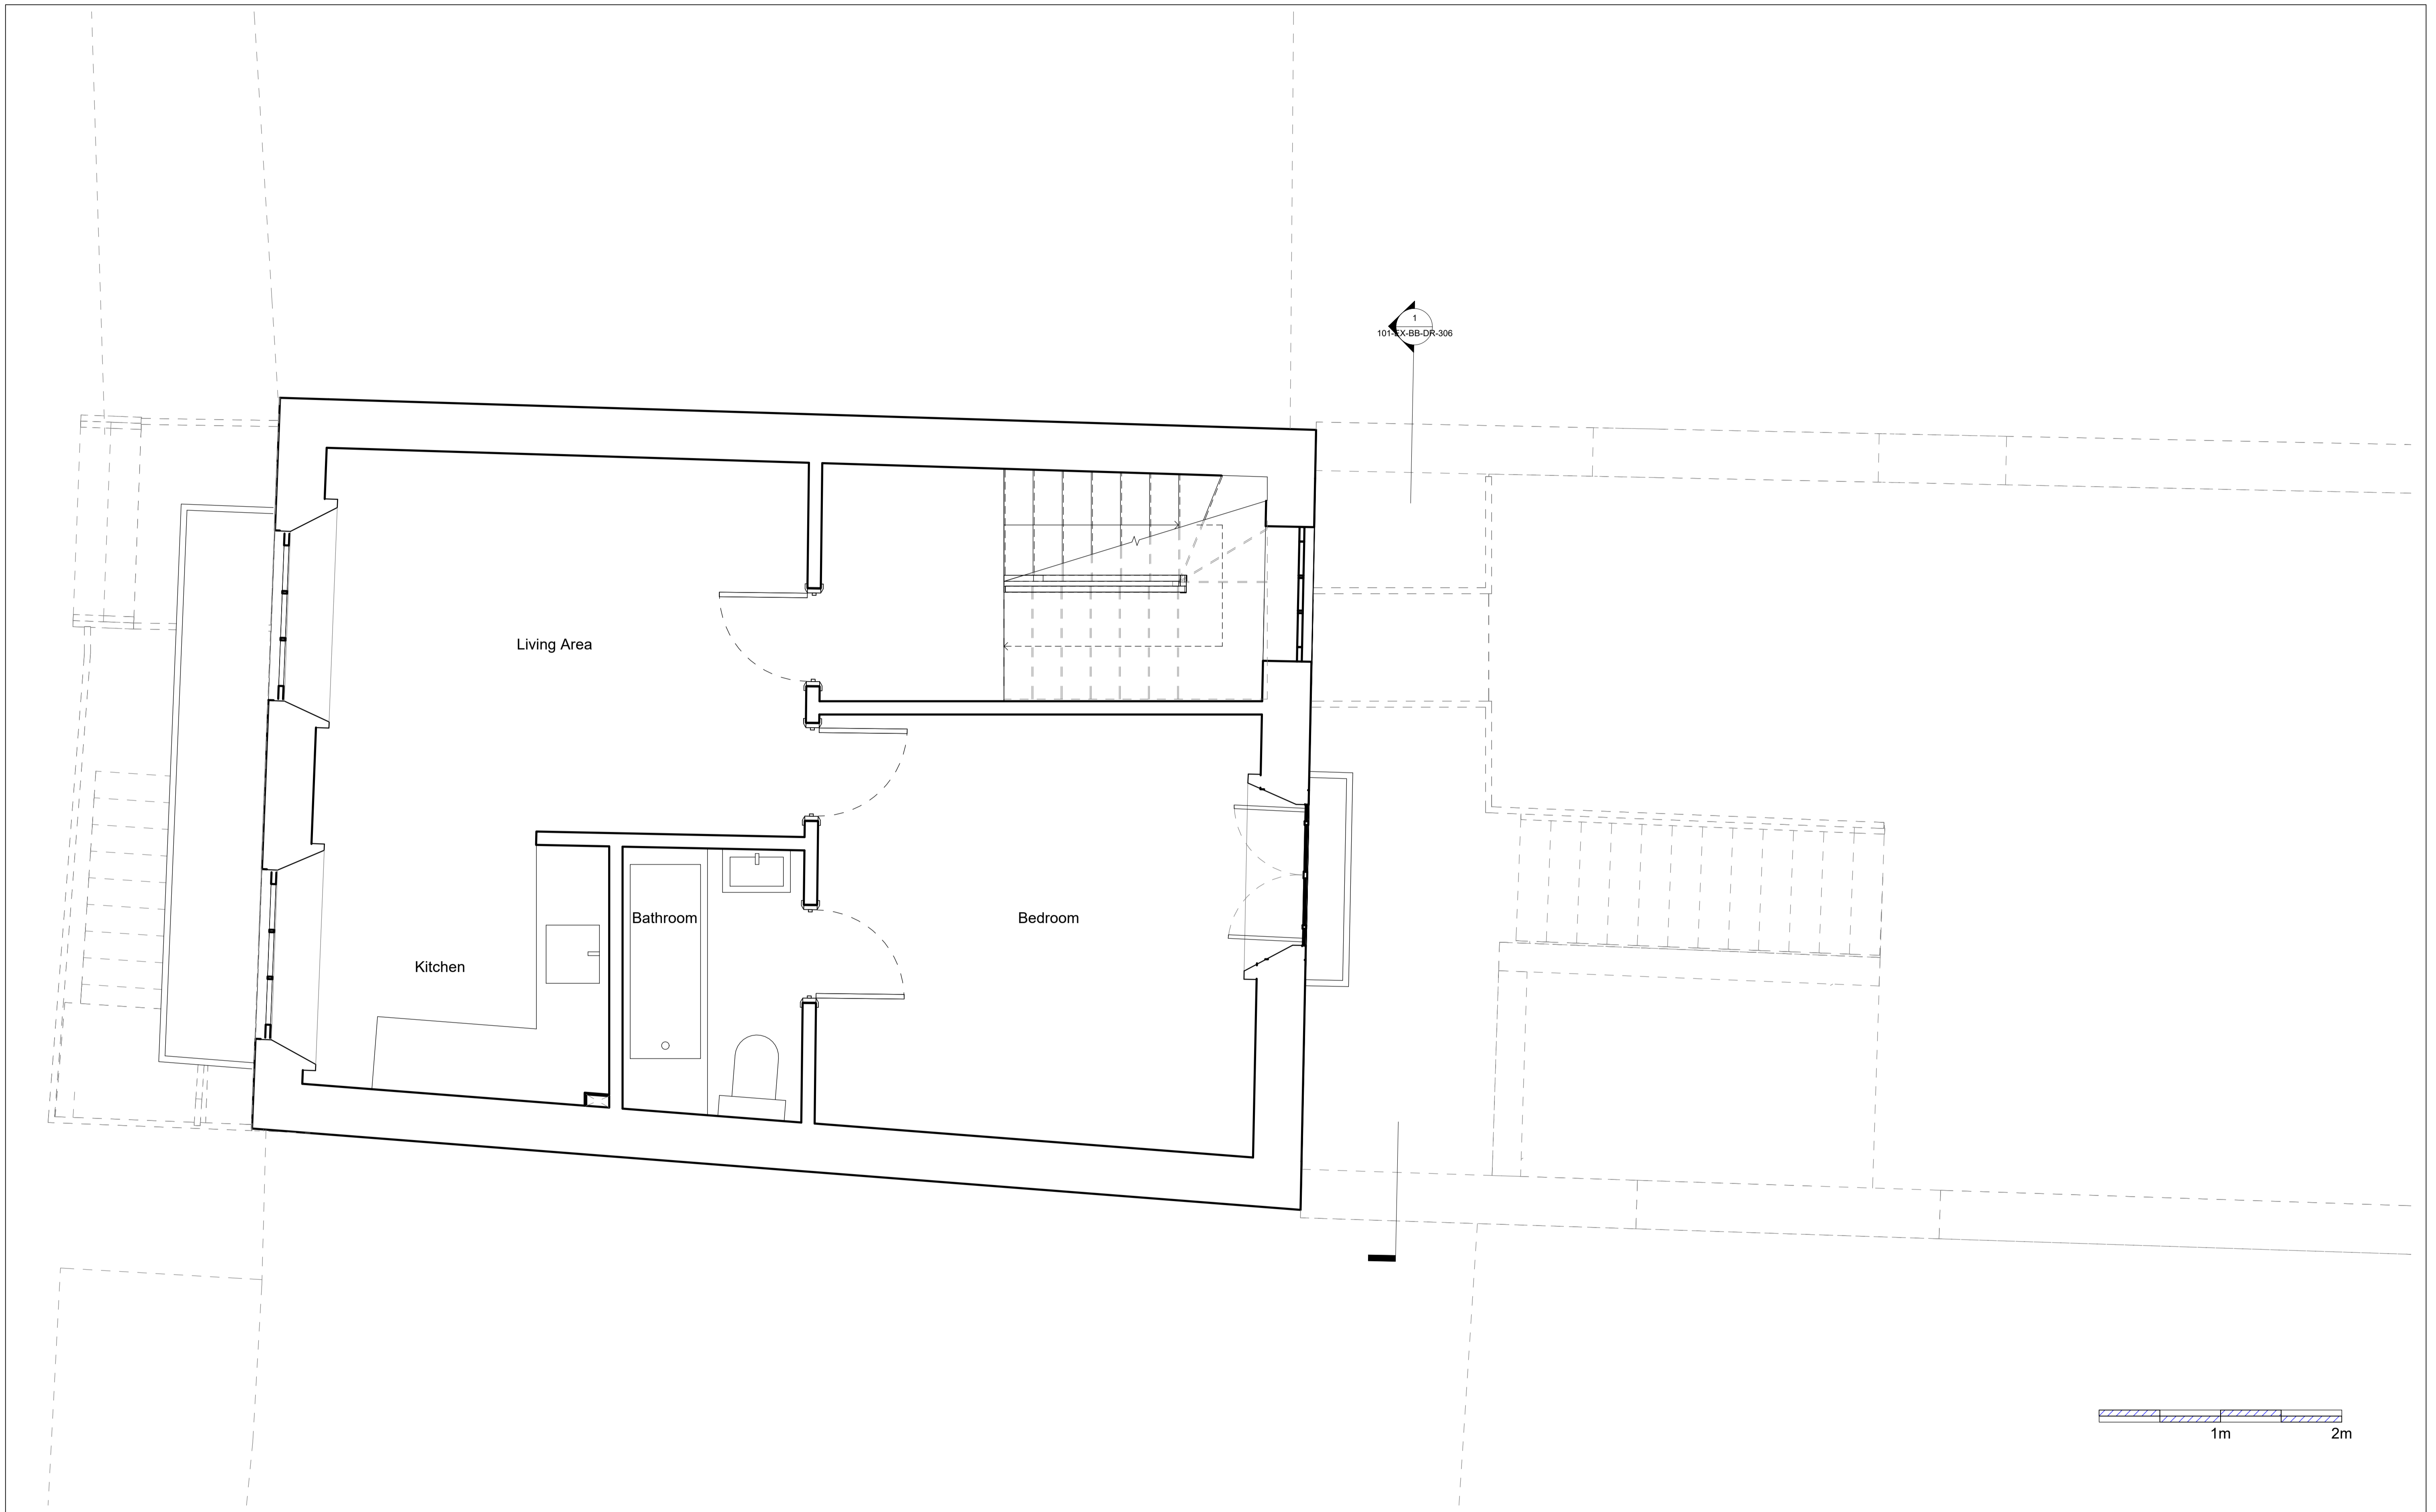


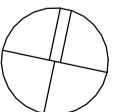

 Do not scale from the drawing. All dimensions to be verified on site by contractor prior to commencement of any shop drawings and any works on site. Report all discrepancies to the Architect immediately.
 This drawing is to read in conjunction with all related consultant/engineers drawings and all other relevant information.

REV	DATE	DESCRIPTION	CKD	REV	DATE	DESCRIPTION	CKD
P1	28/05/2021	Planning Issue	KAS				
P2	04/11/2021	Scale bar added	KAS				

KAS Architects Ltd.
 8 Kidderpore Avenue
 London NW3 7SU
 020 8057 4567
 info@kasarchitects.com
 KAS JOB NO: 101

21 Mornington Crescent
 Existing First Floor
 101-EX-01-DR-003
 Client: Xuelin Bates
 SCALE @ A1: 1 : 25

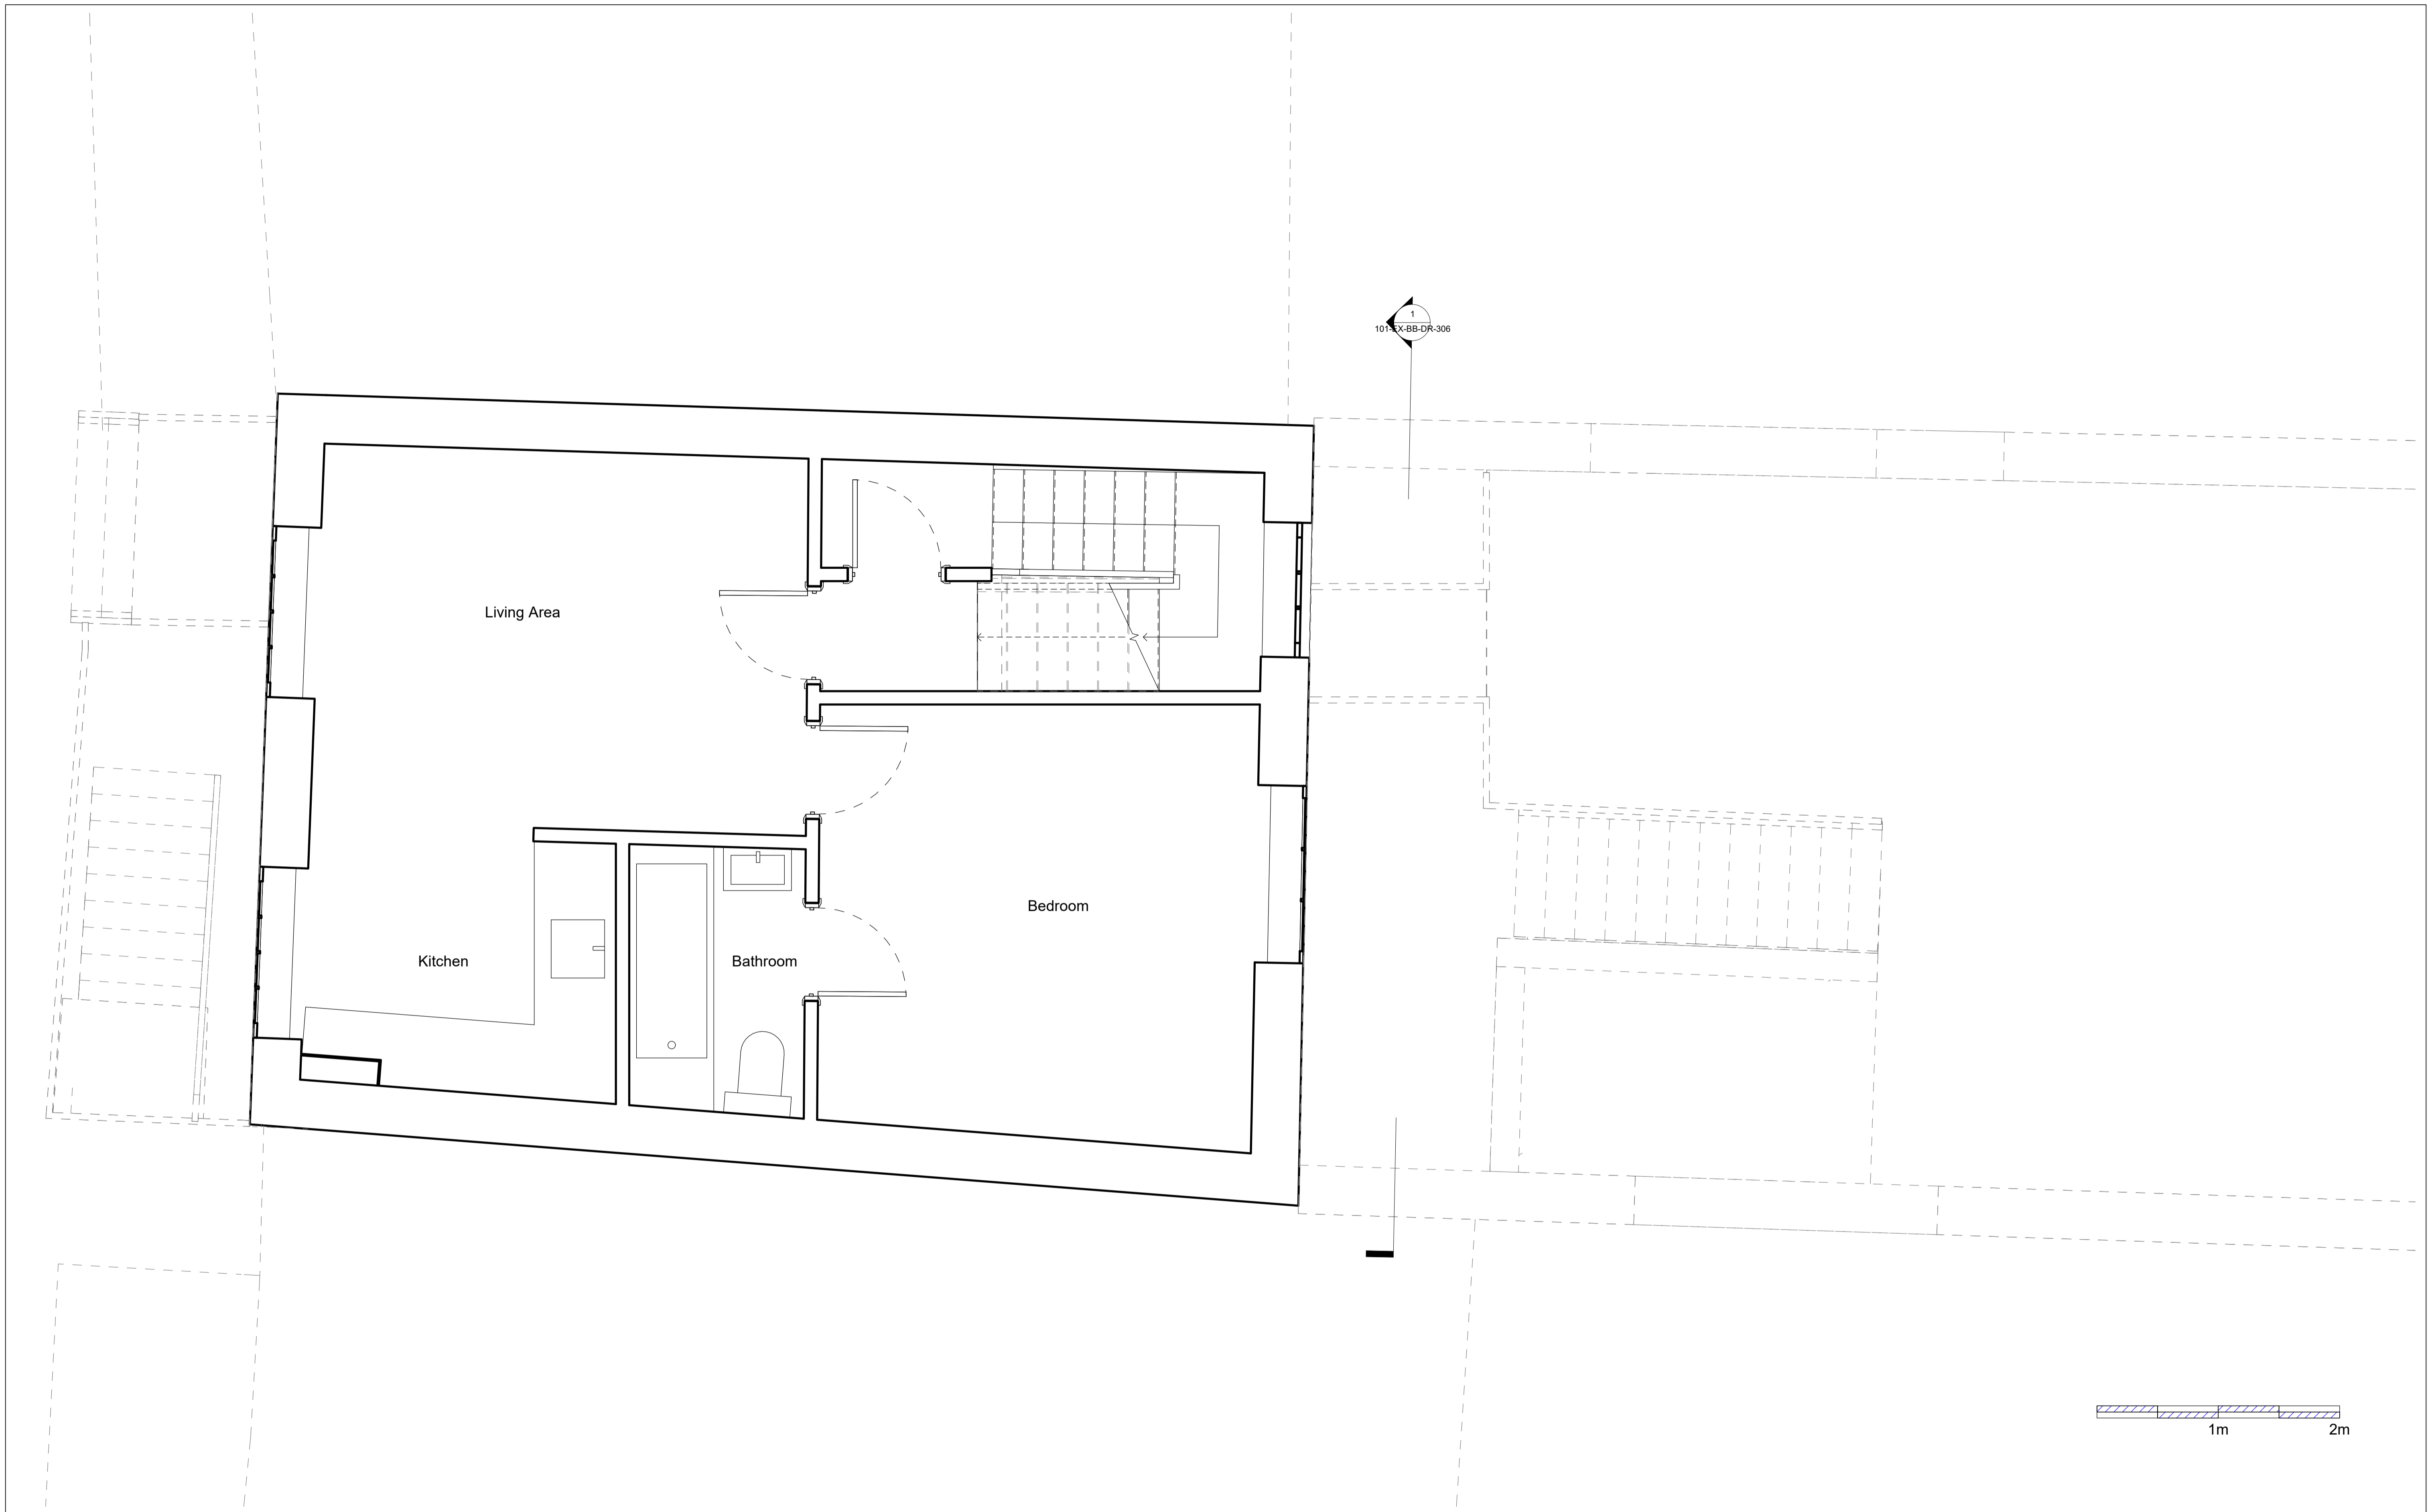


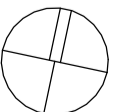

 Do not scale from the drawing. All dimensions to be verified on site by contractor prior to commencement of any shop drawings and any works on site. Report all discrepancies to the Architect immediately.
 This drawing is to read in conjunction with all related consultant/engineers drawings and all other relevant information.

REV	DATE	DESCRIPTION	CKD	REV	DATE	DESCRIPTION	CKD
P1	28/05/2021	Planning Issue	KAS				
P2	04/11/2021	Scale bar added	KAS				

KAS Architects Ltd.
 8 Kidderpore Avenue
 London NW3 7SU
 020 8057 4567
 info@kasarchitects.com
 telephone
 email
 KAS JOB NO: 101

21 Mornington Crescent
 Existing Second Floor
 101-EX-02-DR-004
 Client: Xuelin Bates
 SCALE @ A1: 1 : 25


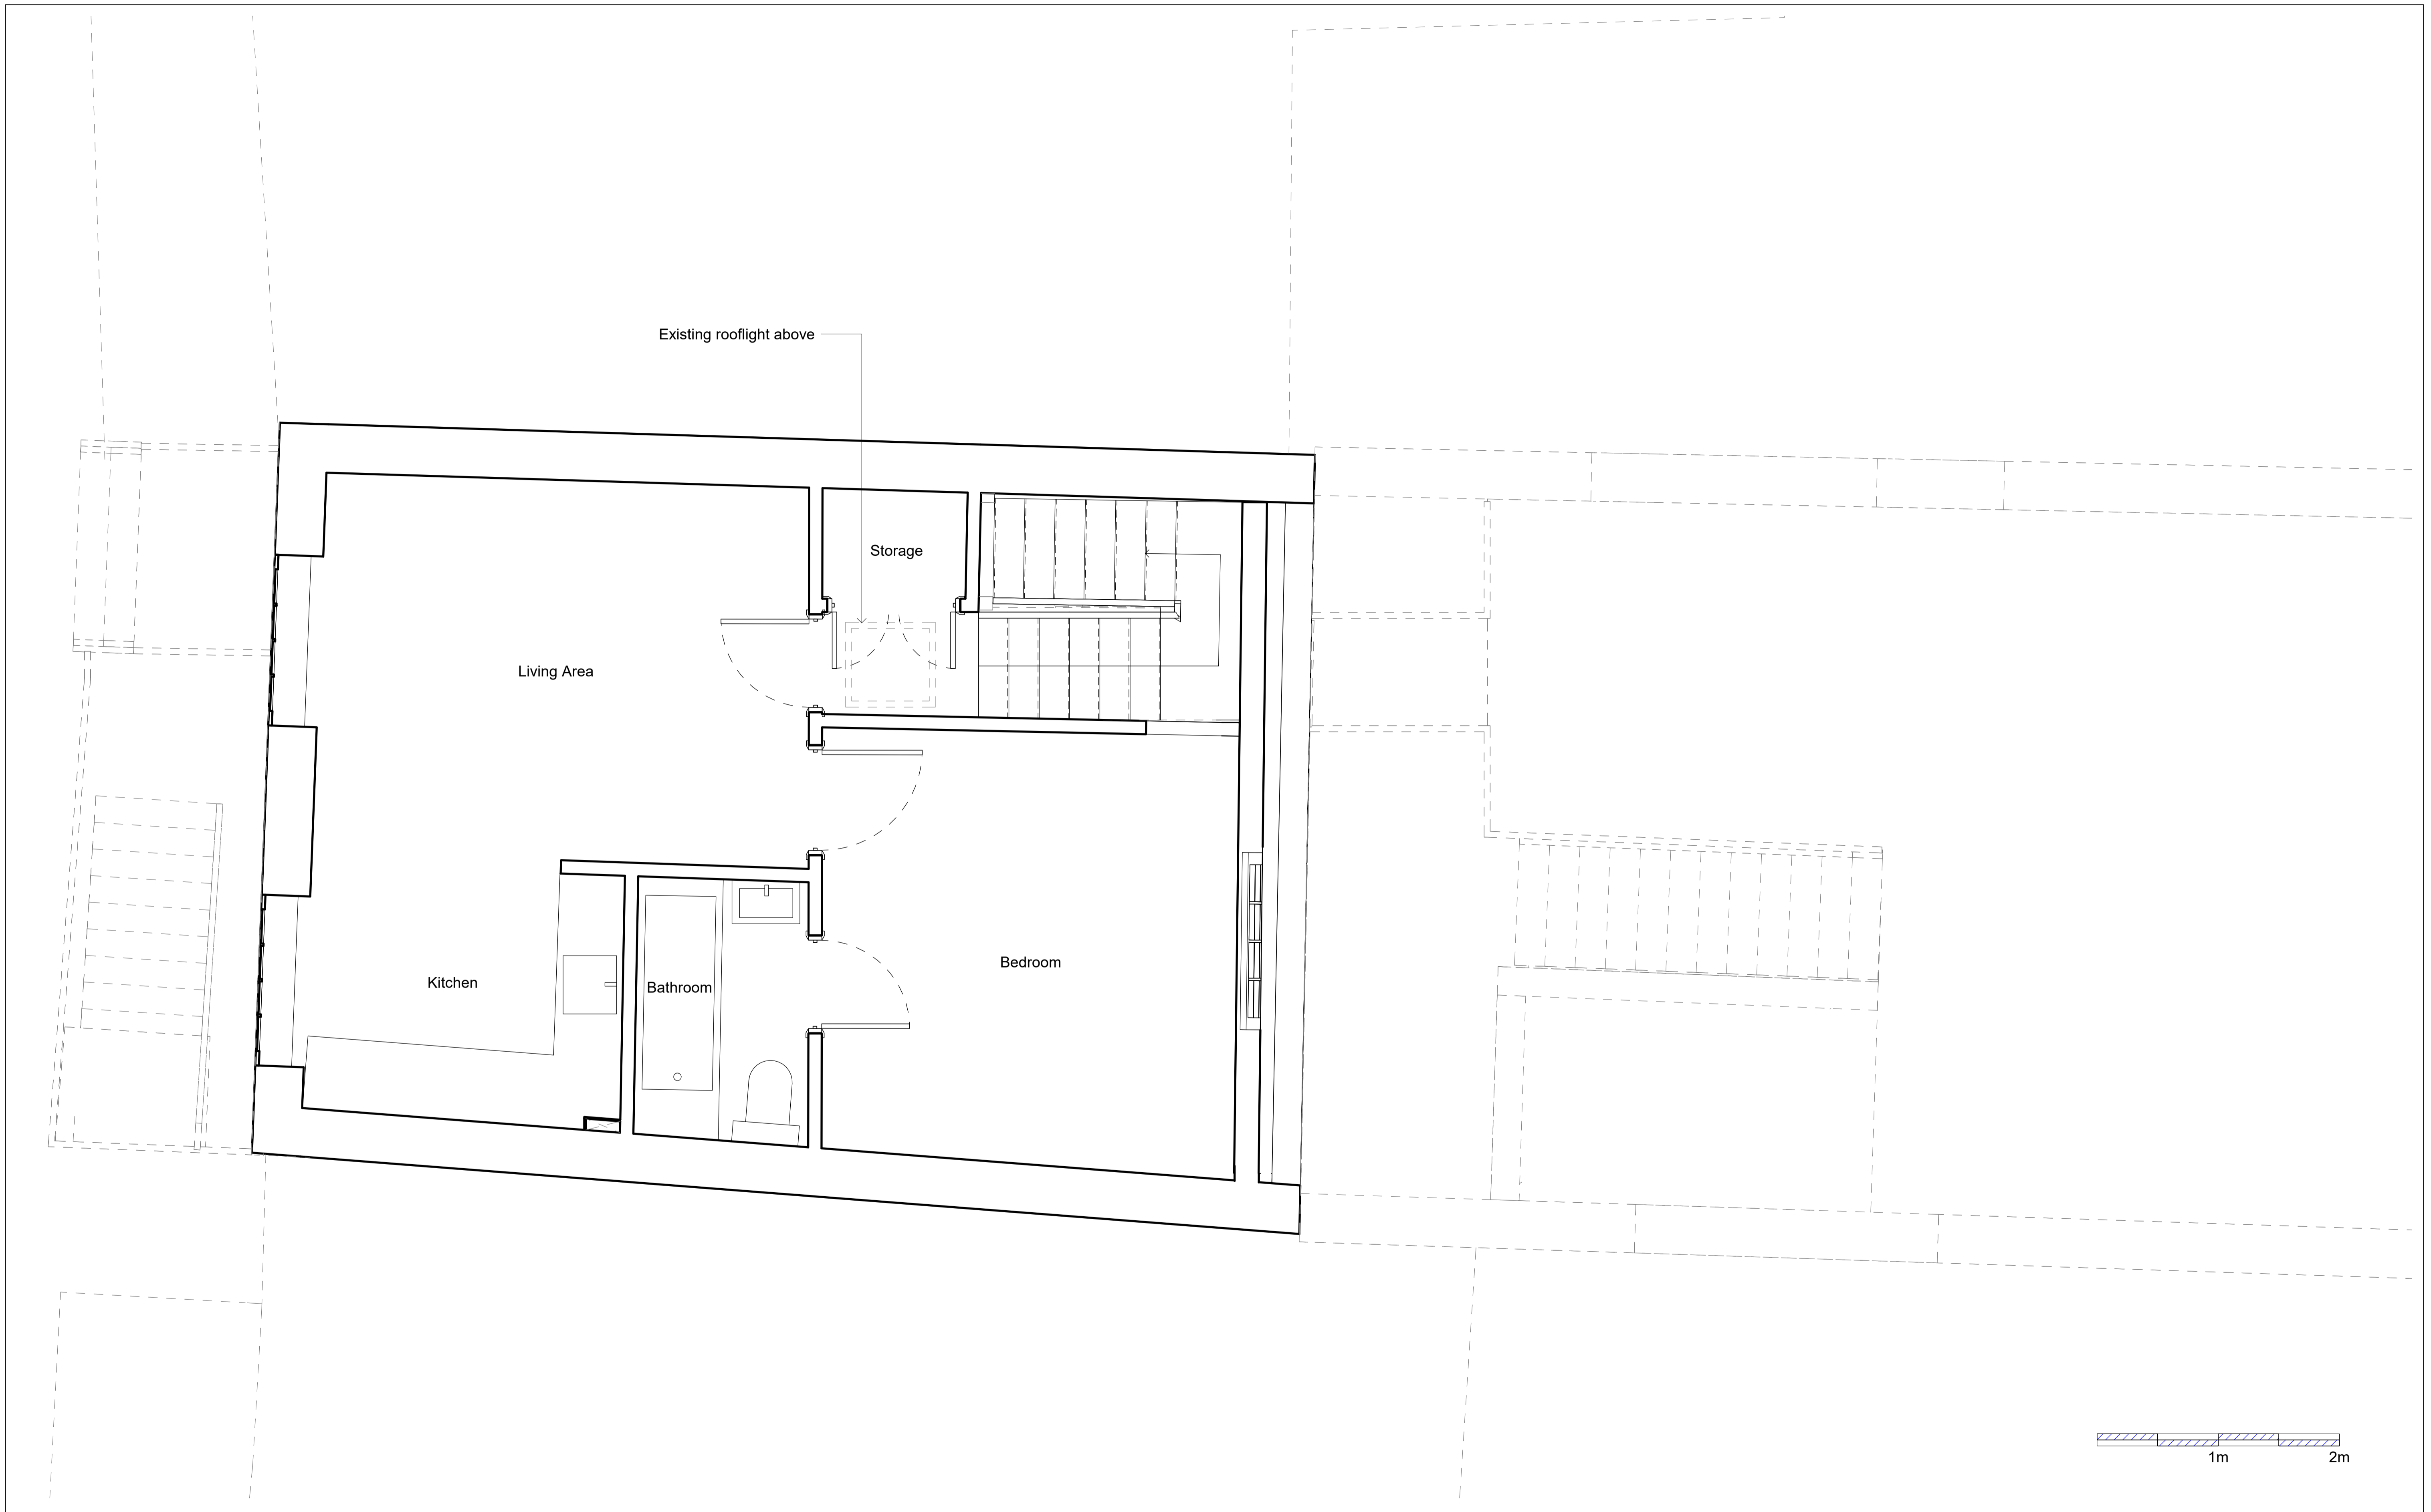


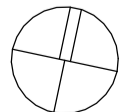

 Do not scale from the drawing. All dimensions to be verified on site by contractor prior to commencement of any shop drawings and any works on site. Report all discrepancies to the Architect immediately.
 This drawing is to read in conjunction with all related consultant/engineers drawings and all other relevant information.

REV	DATE	DESCRIPTION	CKD	REV	DATE	DESCRIPTION	CKD
P1	28/05/2021	Planning Issue	KAS				
P2	04/11/2021	Scale bar added	KAS				

KAS Architects Ltd.
 8 Kidderpore Avenue
 London NW3 7SU
 020 8057 4567
 info@kasarchitects.com
 telephone
 email
 KAS JOB NO: 101

21 Mornington Crescent
 Existing Third Floor
 101-EX-03-DR-005
 Client: Xuelin Bates
 SCALE @ A1: 1 : 25

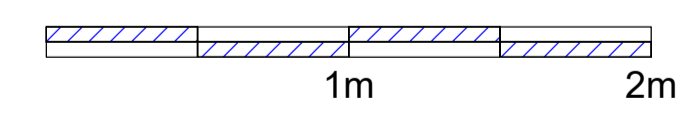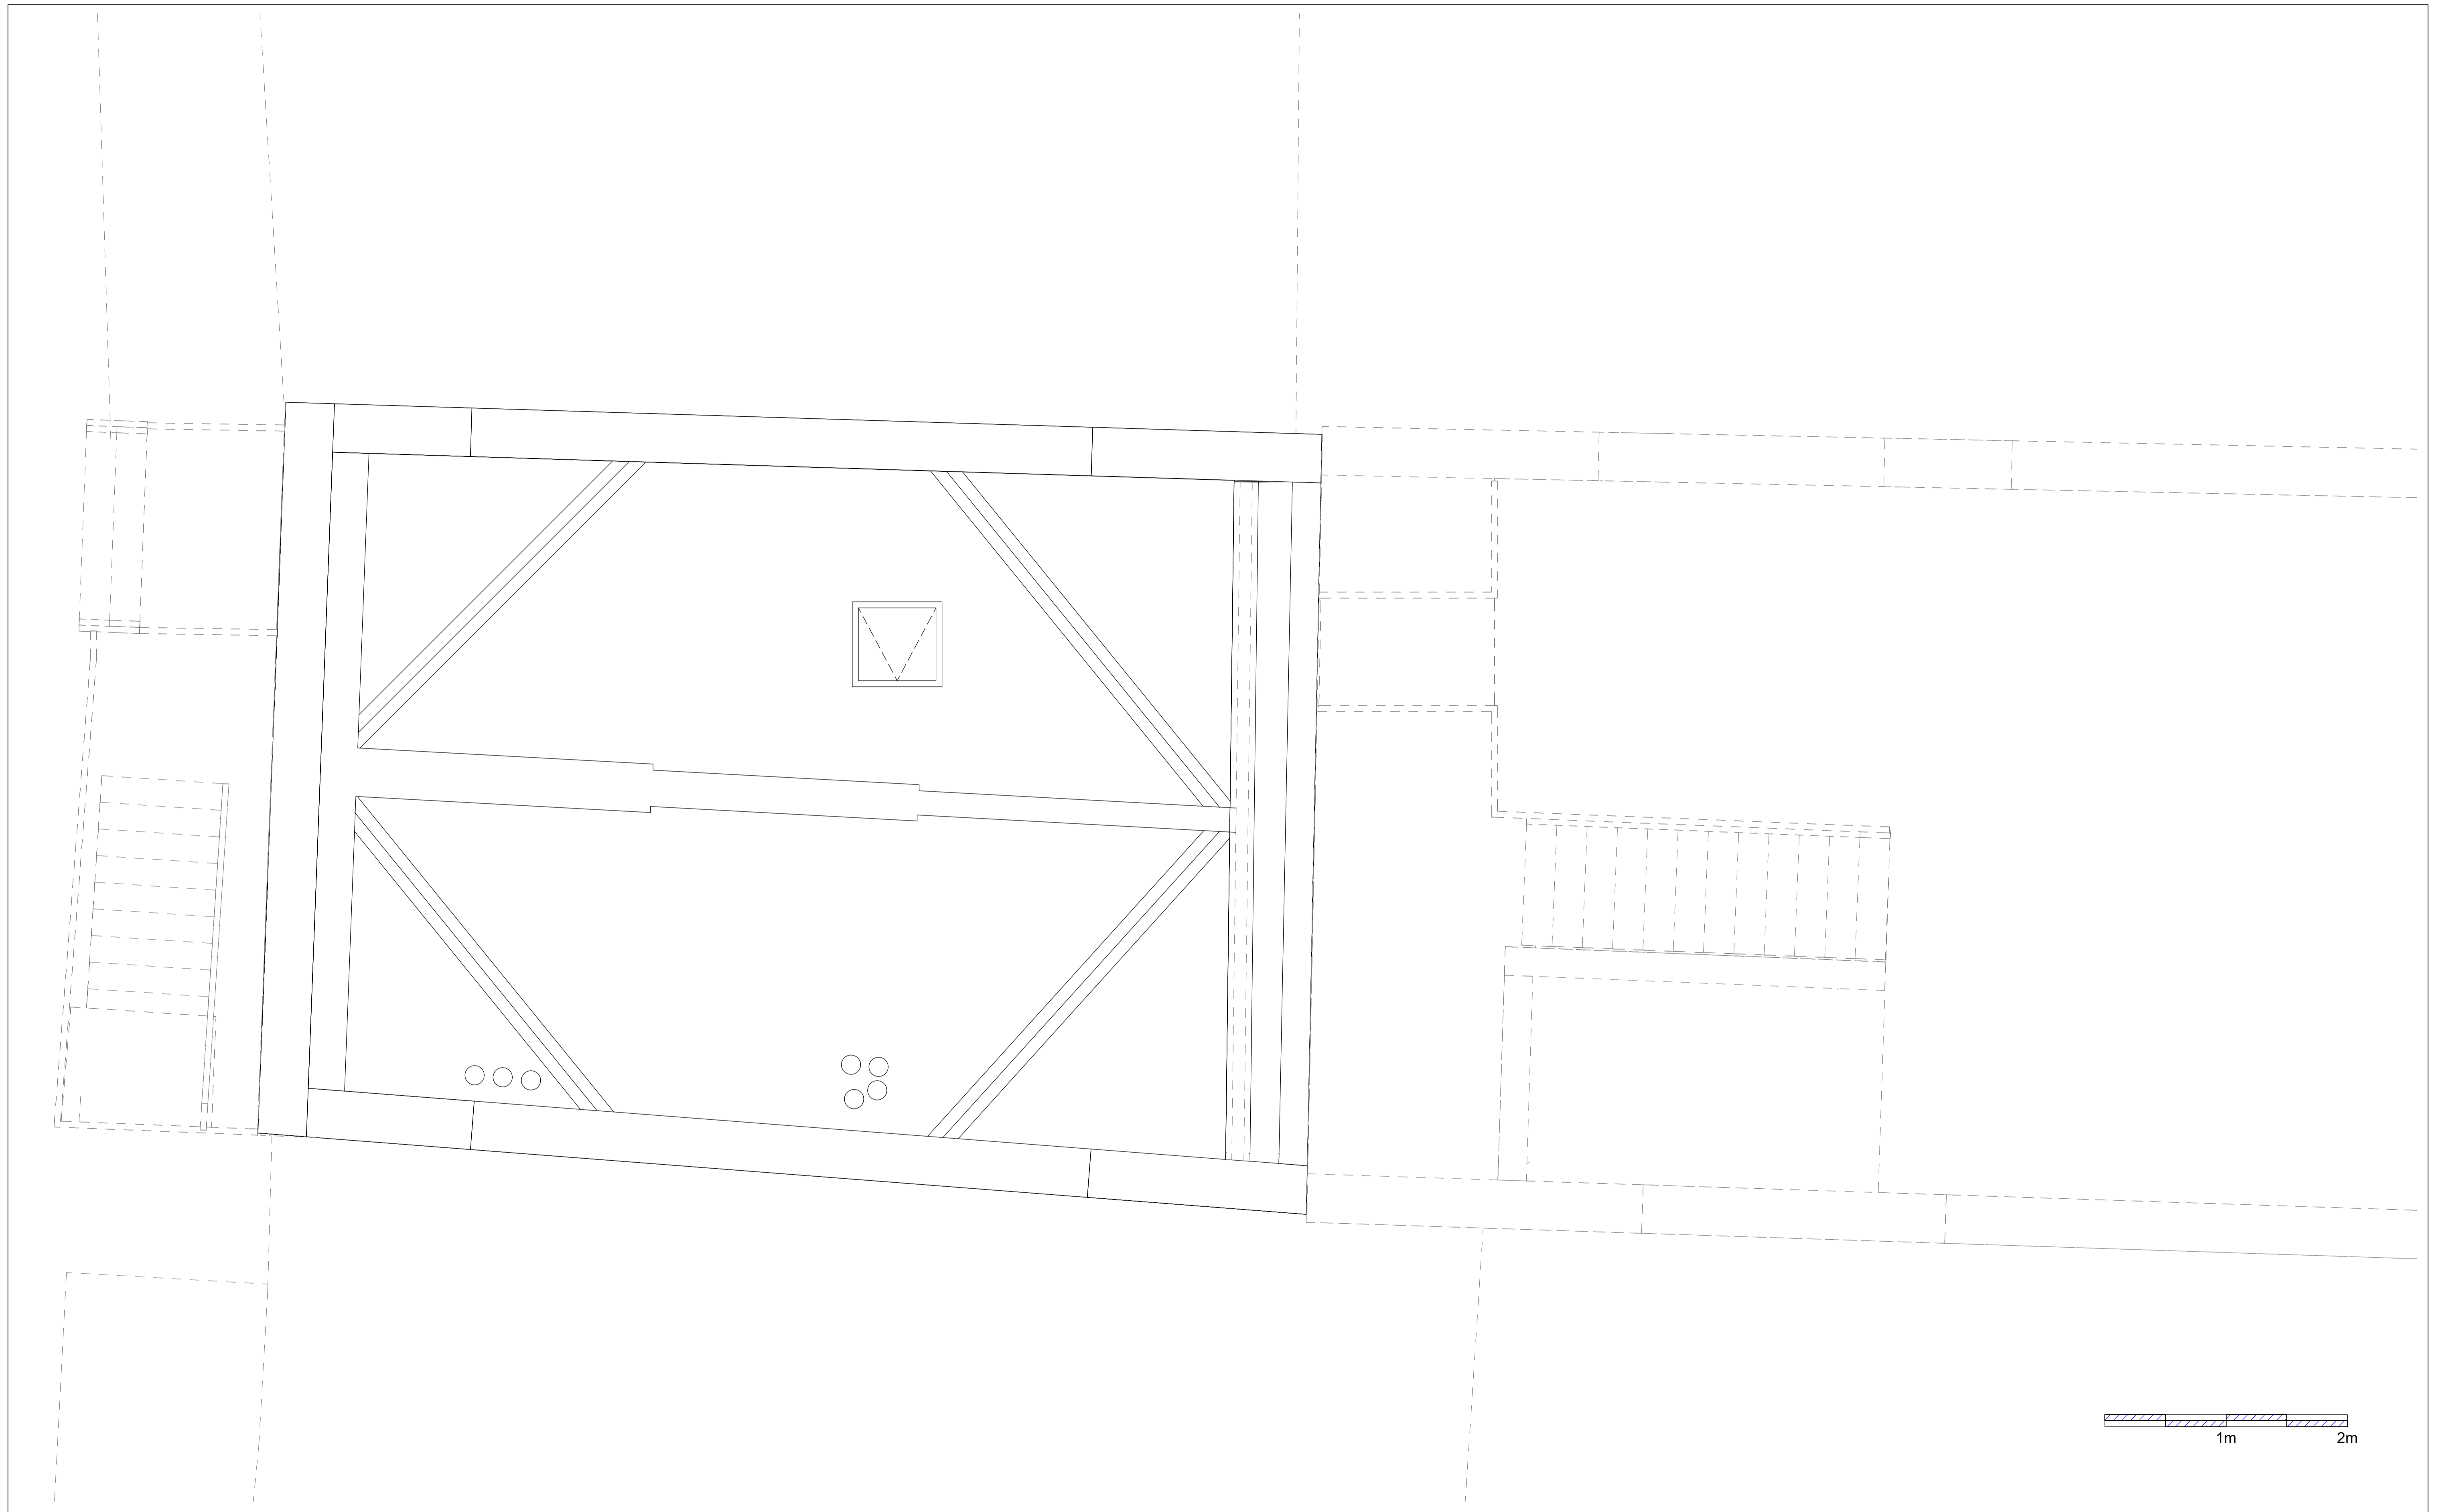

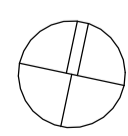
 Do not scale from the drawing. All dimensions to be verified on site by contractor prior to commencement of any shop drawings and any works on site. Report all discrepancies to the Architect immediately.
 This drawing is to read in conjunction with all related consultant/engineers drawings and all other relevant information.

REV	DATE	DESCRIPTION	CKD	REV	DATE	DESCRIPTION	CKD
P1	28/05/2021	Planning Issue	KAS				
P2	04/11/2021	Scale bar added	KAS				

KAS Architects Ltd.
 8 Kidderpore Avenue
 London NW3 7SU
 020 8057 4567
 info@kasarchitects.com
 telephone
 email
 KAS JOB NO: 101

21 Mornington Crescent
 Existing Roof Plan
 101-EX-RF-DR-009
 Client: Xuelin Bates
 SCALE @ A1: 1 : 25



1 Existing Front Elevation
1:50

1m 5m

Do not scale from the drawing. All dimensions to be verified on site by contractor prior to commencement of any shop drawings and any works on site. Report all discrepancies to the Architect immediately.

This drawing is to read in conjunction with all related consultant/engineers drawings and all other relevant information.

REV	DATE	DESCRIPTION	CKD	REV	DATE	DESCRIPTION	CKD
P1	07/06/2024	Planning Issue	KAS				

telephone
email

KAS Architects Ltd.

8 Kidderpore Avenue
London NW3 7SU
020 8057 4567
info@kasarchitects.com

KAS JOB NO: 101

21 Mornington Crescent
Existing Front Elevation
101-EX-EAST-ELE-DR-007

Client: Xuelin Bates
SCALE @ A1: 1 : 50



Do not scale from the drawing. All dimensions to be verified on site by contractor prior to commencement of any shop drawings and any works on site. Report all discrepancies to the Architect immediately.

This drawing is to read in conjunction with all related consultant/engineers drawings and all other relevant information.

REV	DATE	DESCRIPTION	CKD	REV	DATE	DESCRIPTION	CKD
P1	28/05/2021	Planning Issue	KAS				
P2	04/11/2021	Scale bar added	KAS				

KAS Architects Ltd.
 8 Kidderpore Avenue
 London NW3 7SU
 020 8057 4567
 info@kasarchitects.com

telephone
email

KAS JOB NO: 101

21 Mornington Crescent
 Existing Rear Elevation
 101-EX-WEST-ELE-DR-008

Client: Xuelin Bates
 SCALE @ A1: 1 : 25