

Notes

- 1. Do not scale drawings. Dimensions govern.
- 2. All dimensions are in millimeters unless noted otherwise.
- 3. All dimensions shall be verified on site before proceeding.
- 4. The author shall be notified in writing of any discrepancies.
- 5. This drawing is protected by copyright.



Revisions:

- P1: Planning Submission (December 2023)
- P2: Revisions to Application
- P3: Amendment to Application (March 2025)  
- Adjustment to podium facade design


- 
- 
- 
- 
- 
- 
- 
- 
- 
- 
- 
- 
- 
- 



PROJECT NAME	EUSTON TOWER
AUTHOR PROJECT NUMBER	1312
PROJECT PHASE	PLANNING APPLICATION
CLIENT	British Land Property Management Limited York House 45, Seymour Street, London. W1H 7LX info@britishland.com / Tel: +44 20 7486 4466

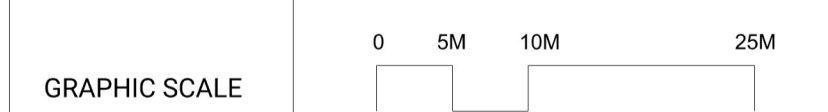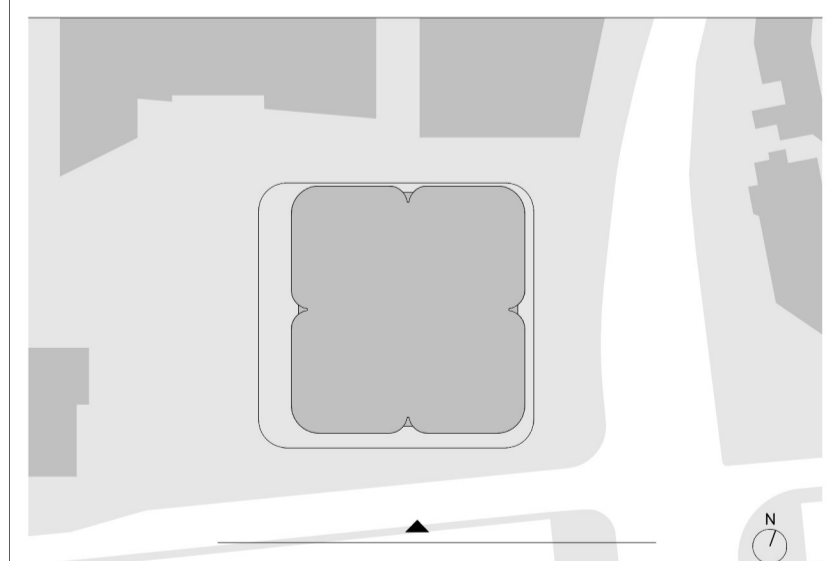

SCALE	1 : 500 (A1)
AUTHOR	3XN
REVISION	P3
ISSUE DATE	26/02/2025
DRAWING TITLE	South Site Elevation - Proposed
DRAWING NUMBER	ET-DR-A-1010

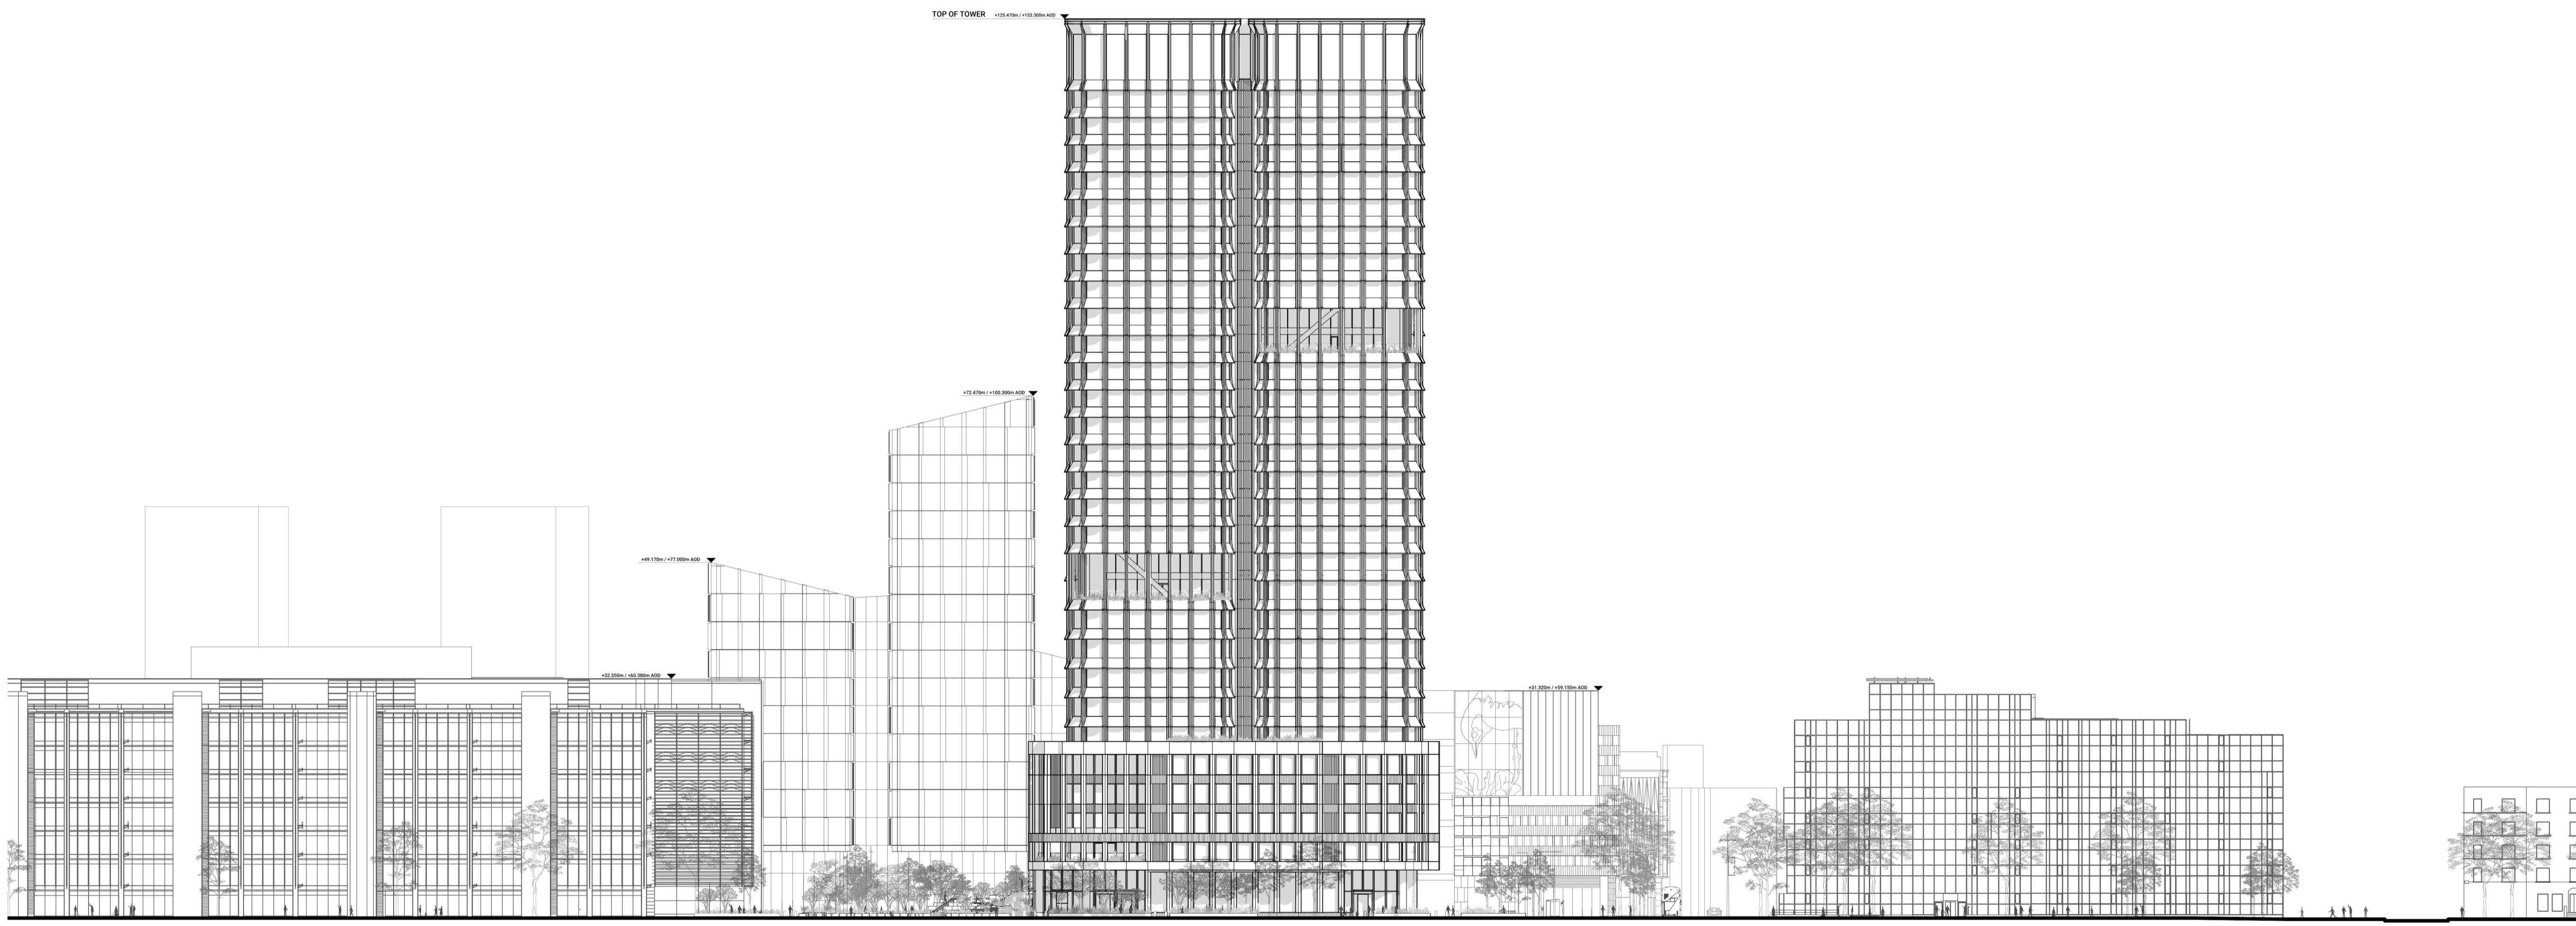

2 TRITON SQUARE      REGENT'S PLACE PLAZA      EUSTON TOWER      HAMPSTEAD ROAD      UNIVERSITY COLLEGE LONDON HOSPITAL