




Existing Block Plan 1:500

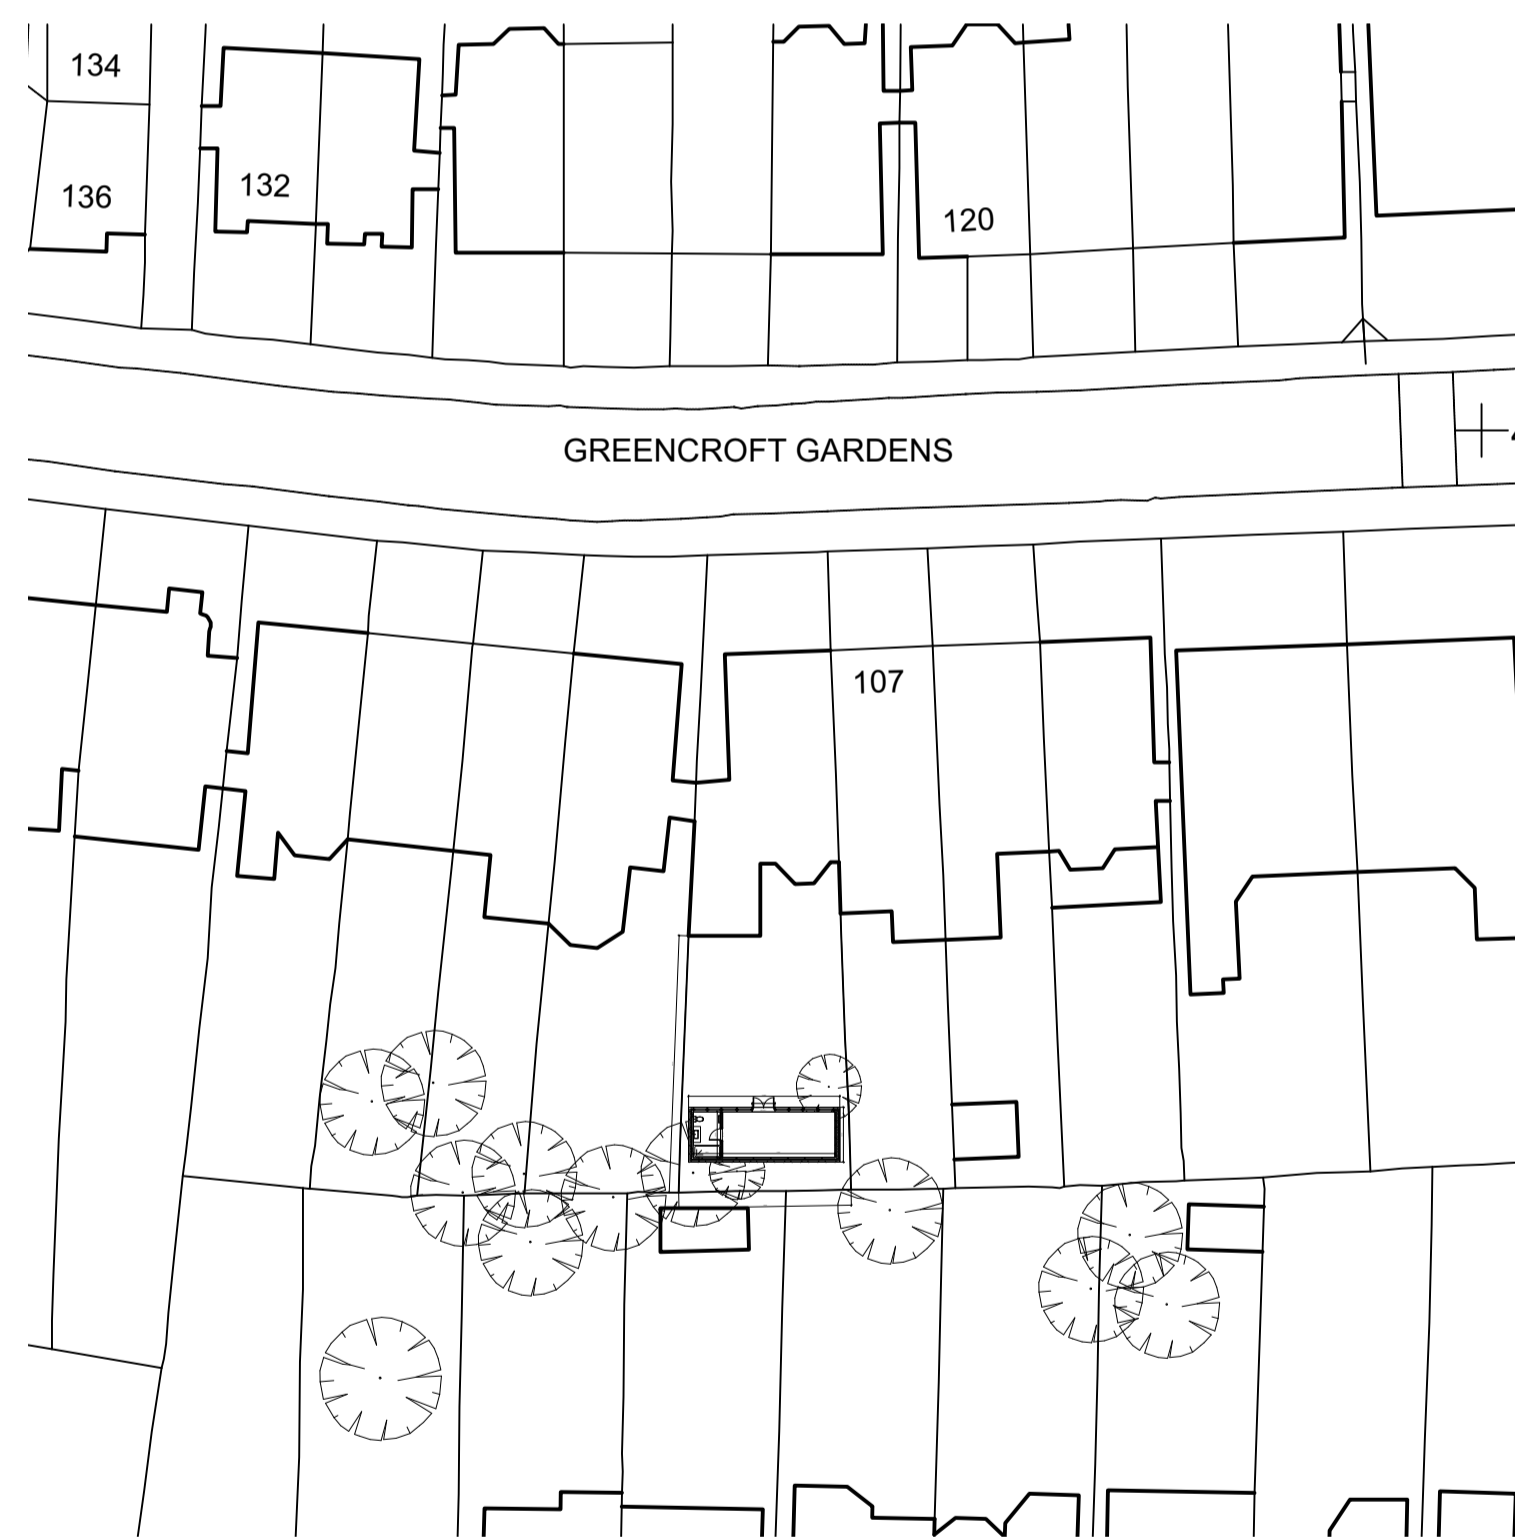

Proposed Block Plan 1:500

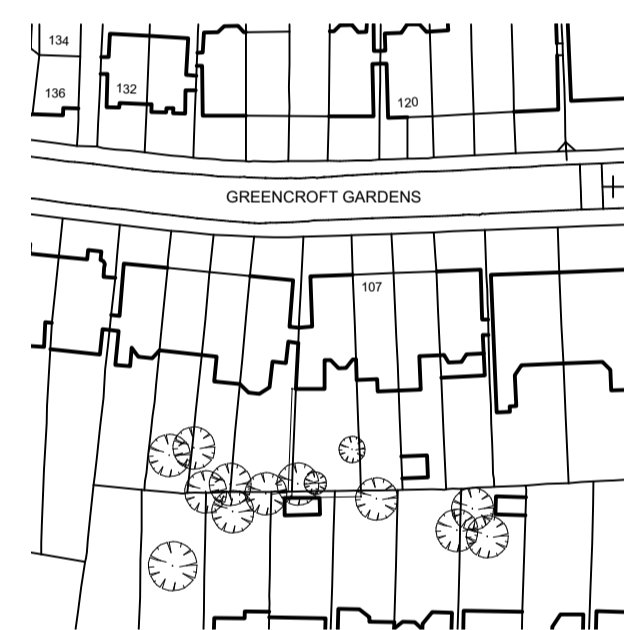

Existing Site Location Plan 1:1250

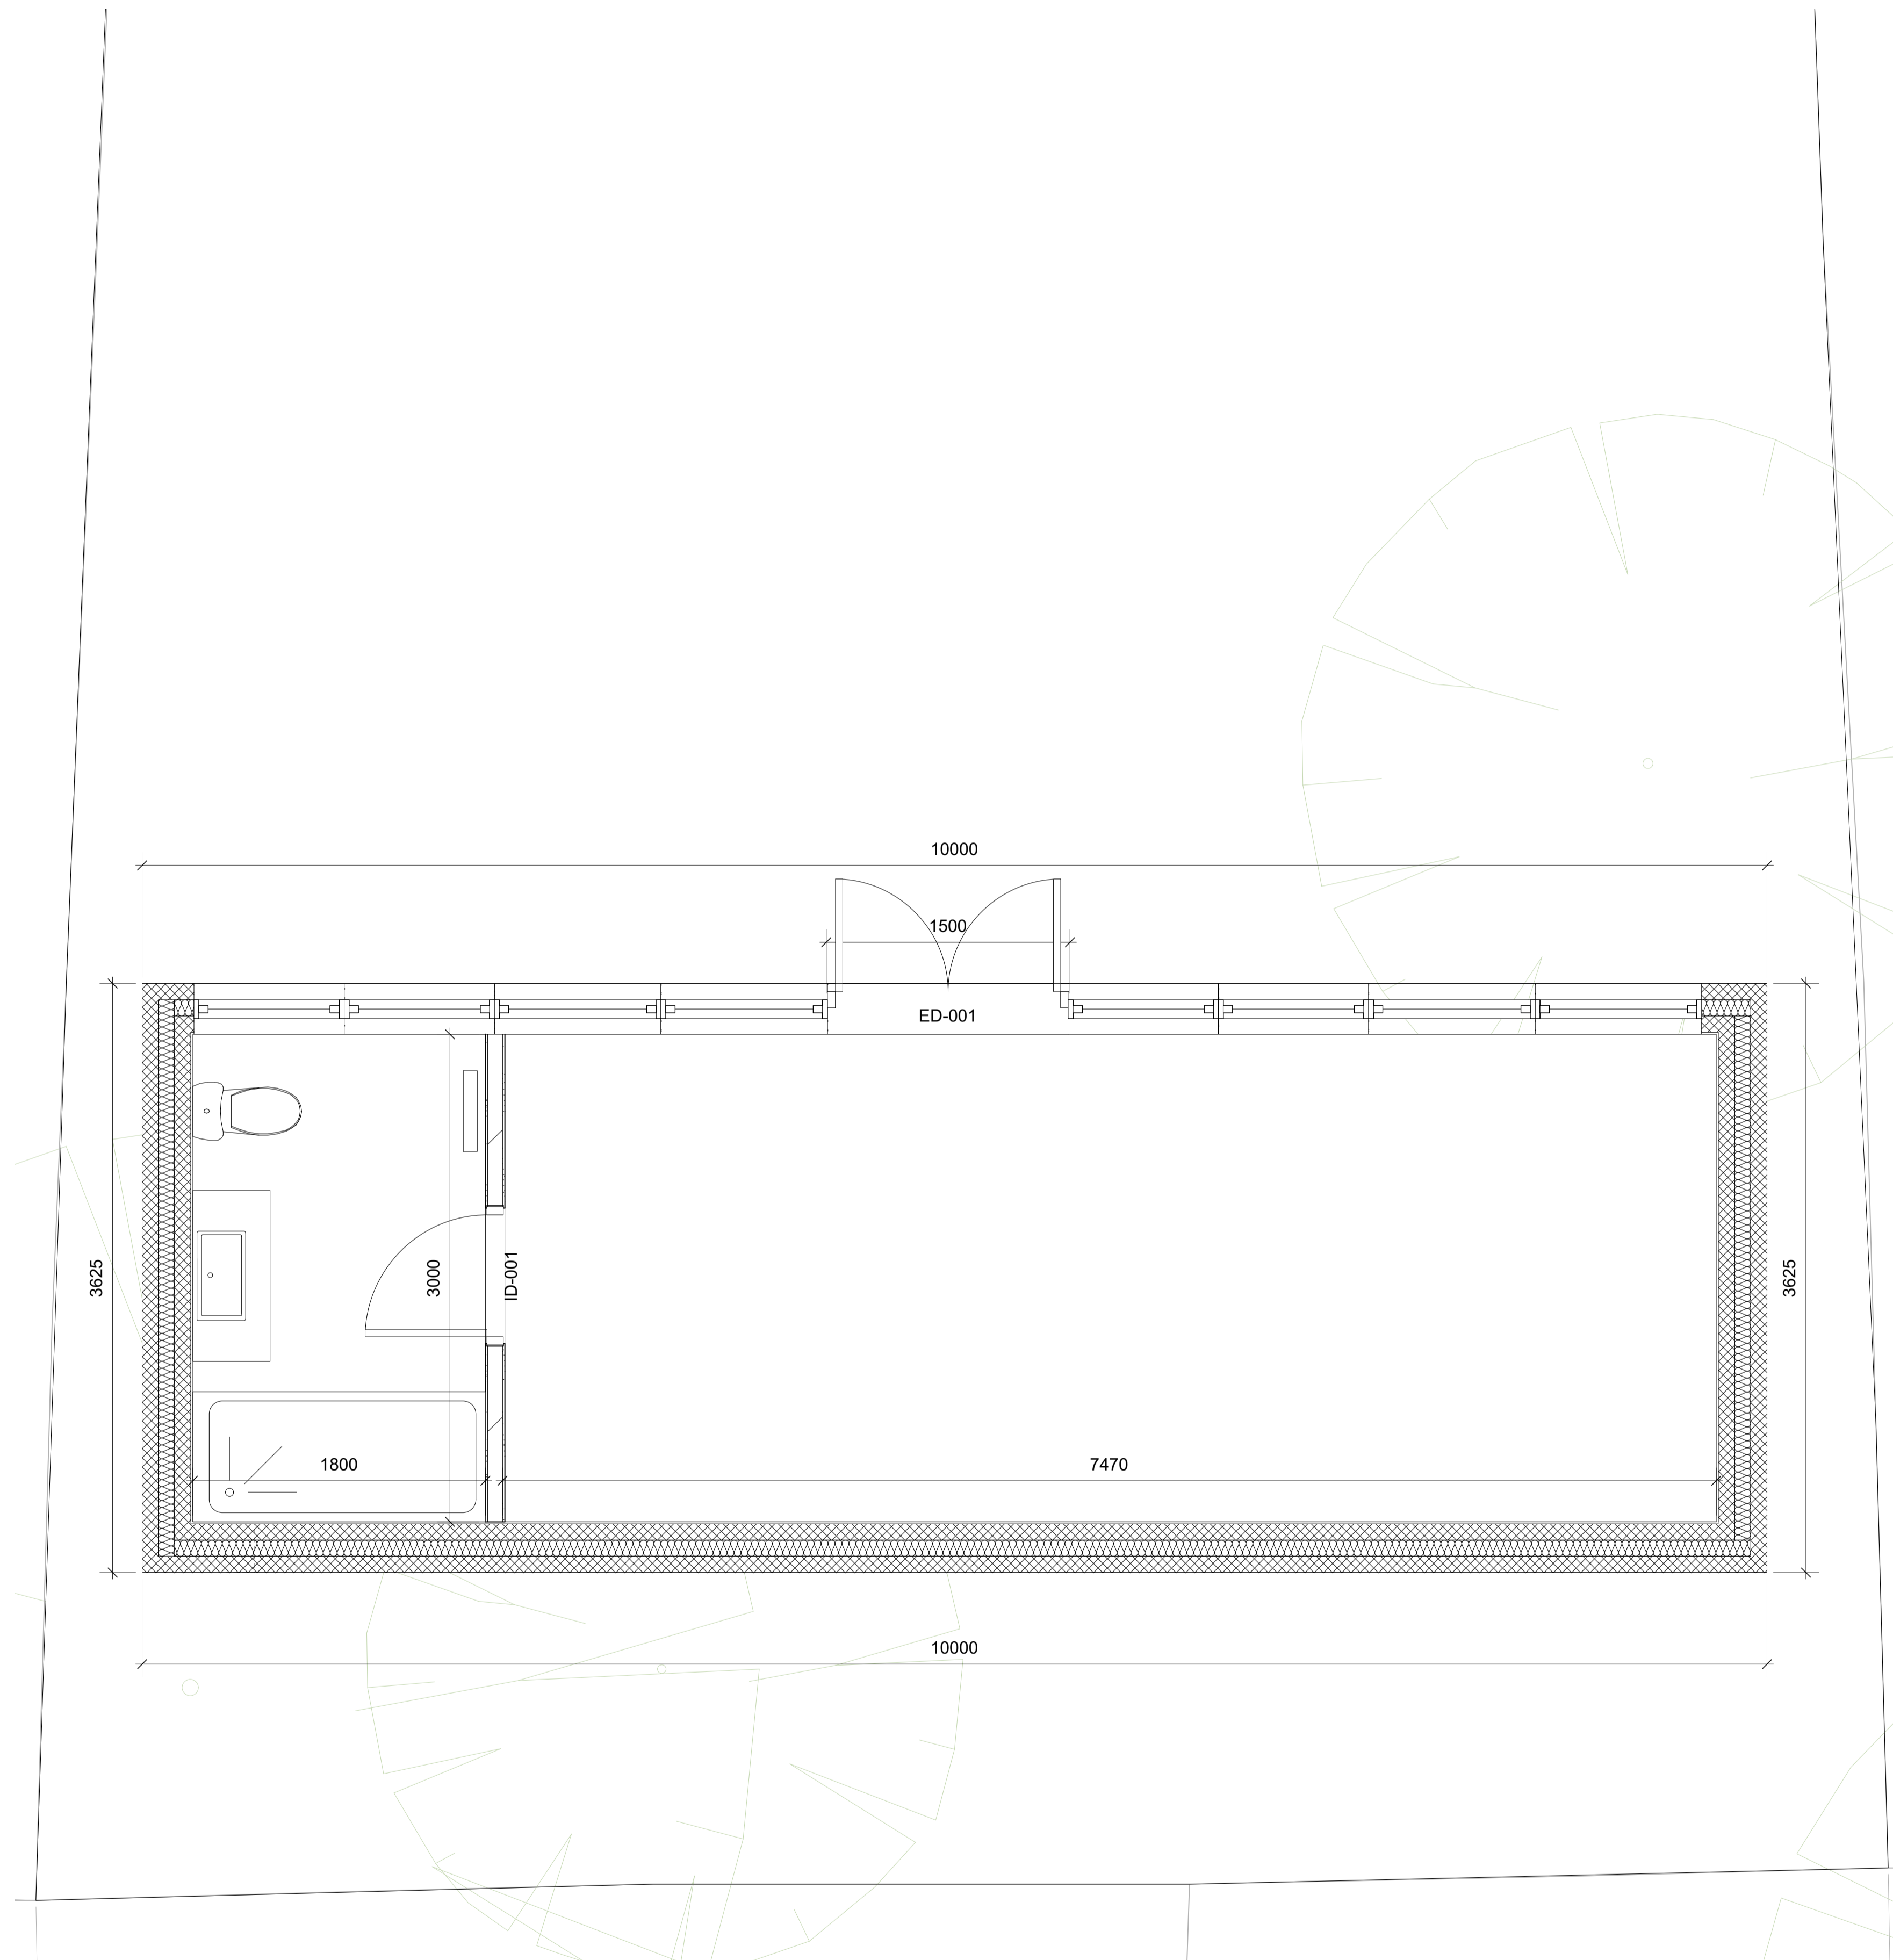


Revisions

:rNo :rDate :rApprNote

This drawing should not be used to calculate areas for the purposes of valuation. Do not scale this drawing. All dimensions to be checked on site by the contractor and such dimensions to be their responsibility. All work must comply with relevant British Standards and Building Regulations requirements. Drawing errors and omissions to be reported to the architect/designer.

0 0.5 1 1.5m

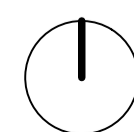

Job Number

1055

Date

August 2024

Scale

1:25

Status

Planning

Project

109 Greencroft Gardens
London
NW6 3PE

Drawing

Existing and Proposed Plans and Elevations



RIBA #
Chartered Practice

Studio 163 Ltd
hello@studio-163.com
07729067608

Drawing No. & Revision

1055-DR-1100-P01