



VISUALISATION OF PROPOSED BOUNDARY TREATMENT

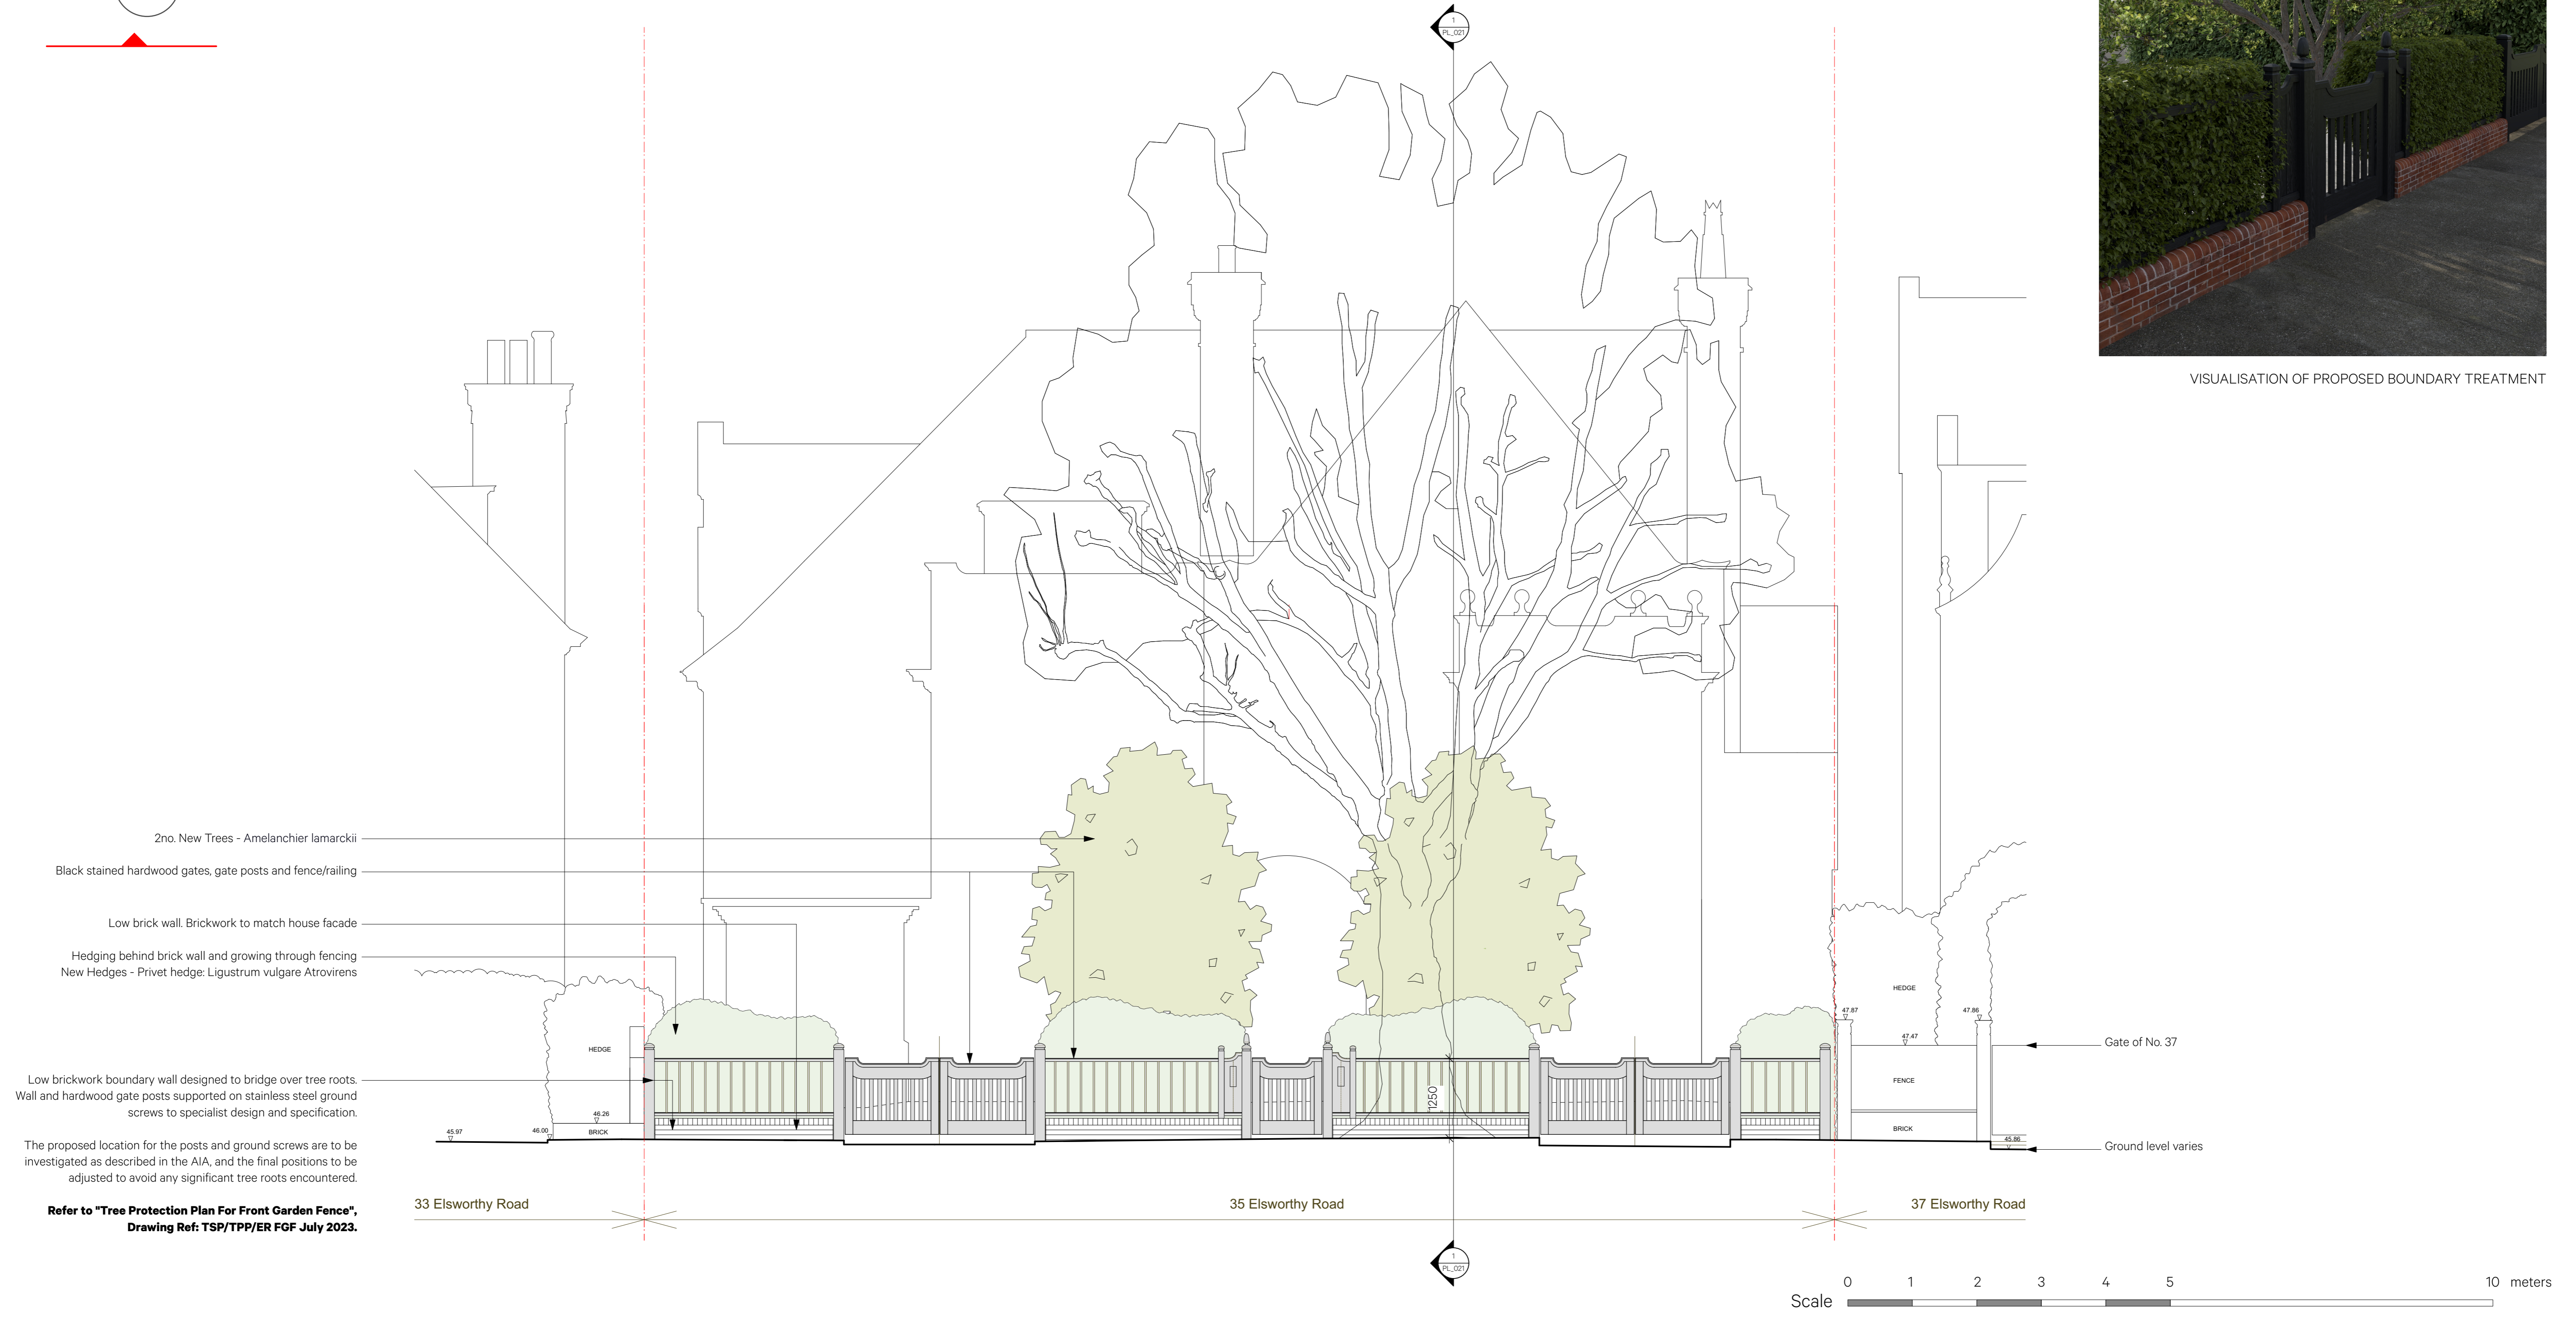

- 2no. New Trees - Amelanchier lamarckii
 - Black stained hardwood gates, gate posts and fence/railing
 - Low brick wall. Brickwork to match house facade
 - Hedging behind brick wall and growing through fencing
 - New Hedges - Privet hedge: Ligustrum vulgare Atrovirens
 - Low brickwork boundary wall designed to bridge over tree roots. Wall and hardwood gate posts supported on stainless steel ground screws to specialist design and specification.
- The proposed location for the posts and ground screws are to be investigated as described in the AIA, and the final positions to be adjusted to avoid any significant tree roots encountered.

Refer to "Tree Protection Plan For Front Garden Fence", Drawing Ref: TSP/TPP/ER FGF July 2023.

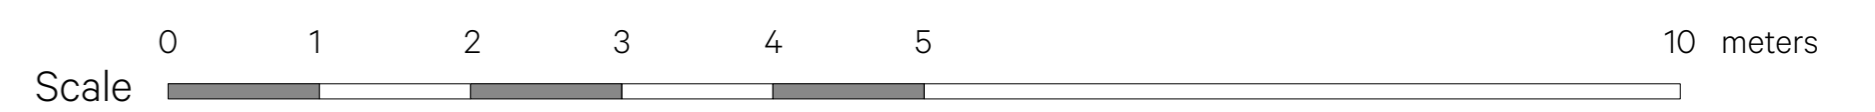

Revision	Date	Amendment	Notes
A	14.02.2025	Front boundary hedging amended to 'Privet hedge'	

Client	Spink		
Project	35 Elsworthy Road		
Drawing	Proposed Front Boundary: North Facing Elevation		
Scale	1:50 @ A1 / 1:100 @ A3	Drawn	DB
Date	November 2024		
Project N°	929	Drawing N°	929_PL_011
Revision	A		

Burwell Residential

info@burwellresidential.com
www.burwellresidential.com

Unit 0.02 California Building
Deals Gateway
London SE13 7SB
020 8305 6010

NO DIMENSIONS ARE TO BE SCALED FROM THIS DRAWING. THE CONTRACTOR/MANUFACTURER IS RESPONSIBLE FOR CHECKING ALL DIMENSIONS AND QUERYING ANY DISCREPANCIES. THIS DRAWING IS THE PROPERTY OF BURWELL RESIDENTIAL LTD. COPYRIGHT IS RESERVED BY THEM AND THE DRAWING IS ISSUED ON CONDITION THAT IT IS NOT COPIED, REPRODUCED, RETAINED OR DISCLOSED TO ANY UNAUTHORISED PERSON, EITHER WHOLLY OR IN PART, WITHOUT WRITTEN CONSENT.