

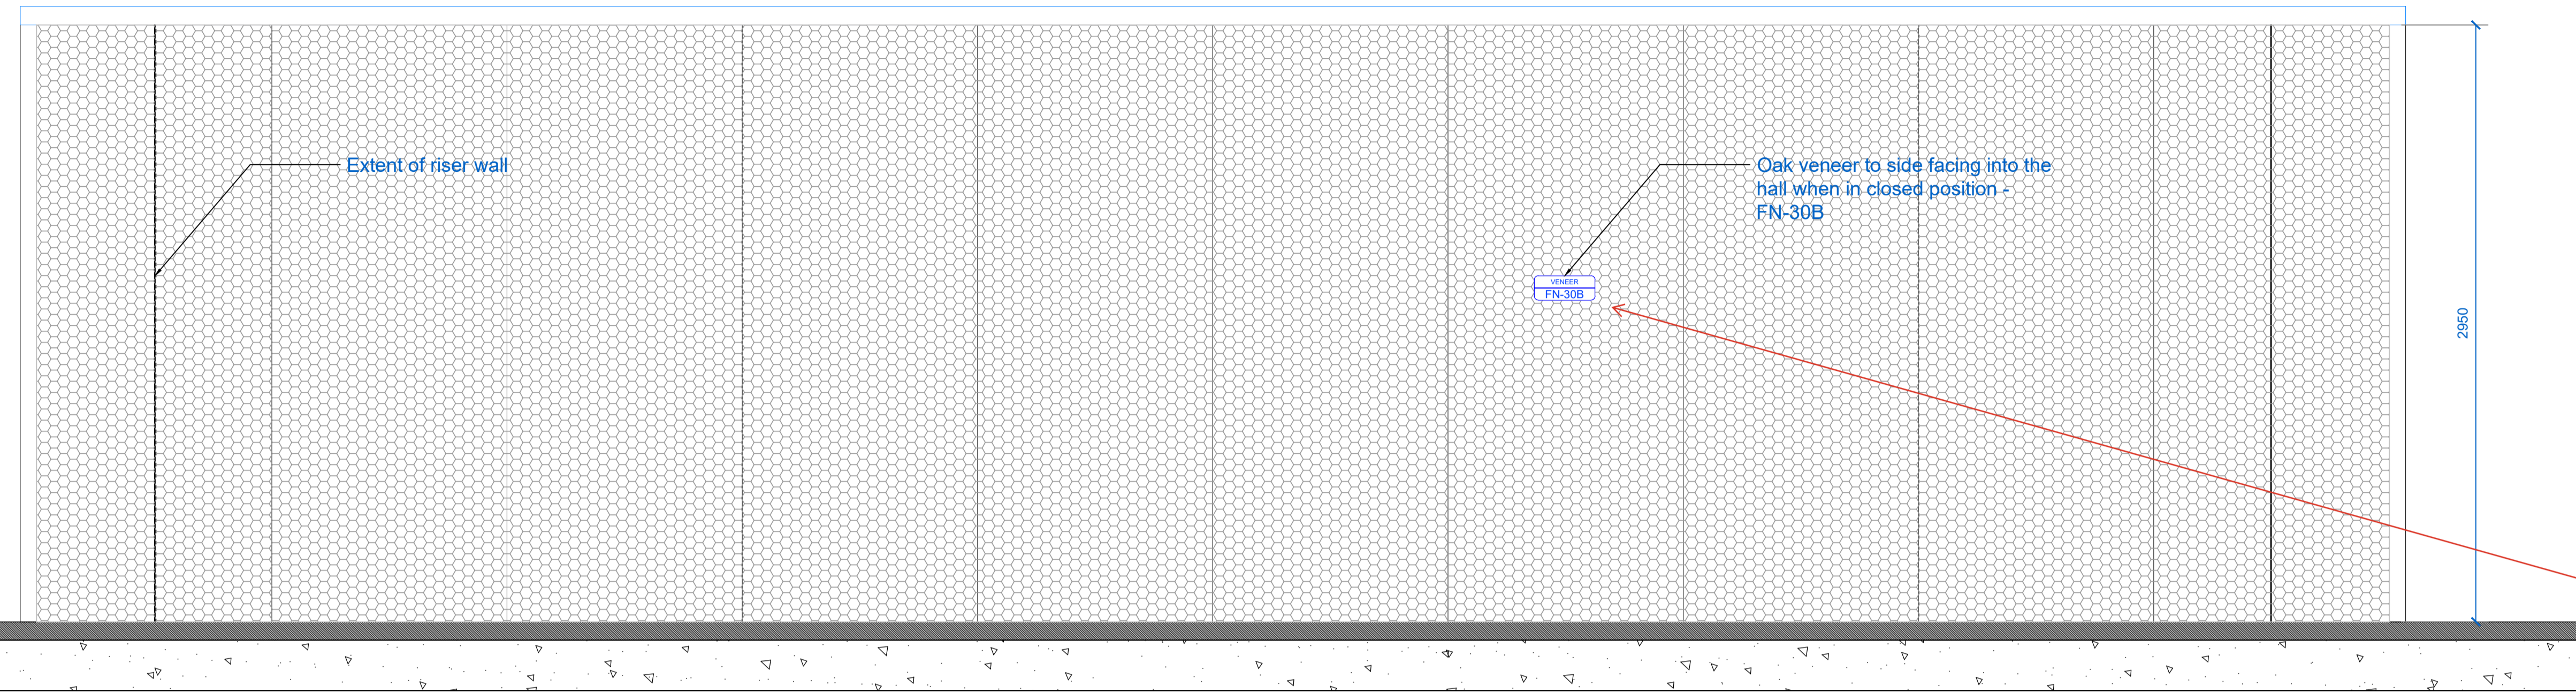


SCREEN 03

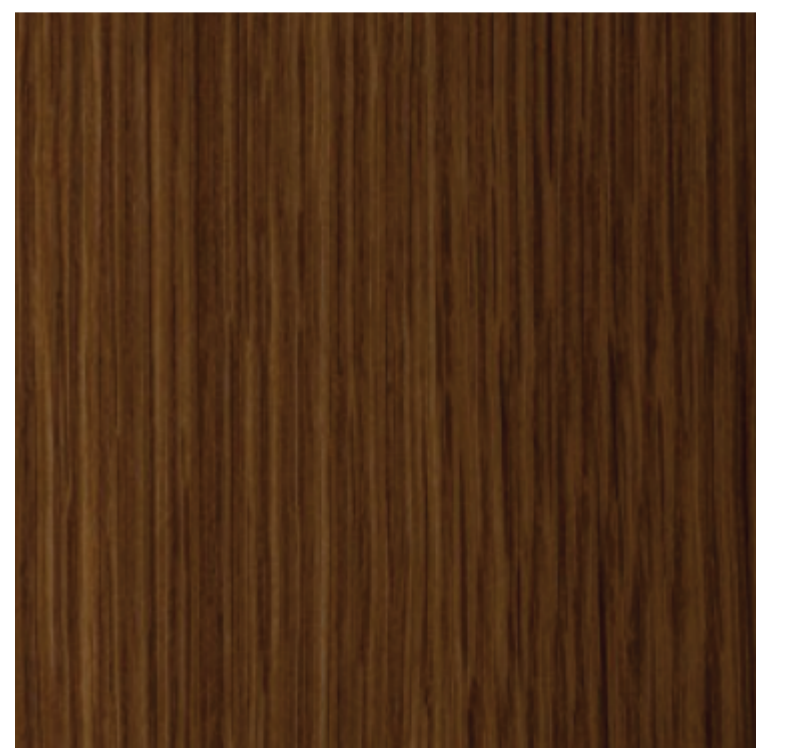


**Notes:**  
 Drawings are based on survey data and may not accurately represent what is physically present.  
 Do not scale from this drawing. All dimensions are to be verified on site before proceeding with the work.  
 All dimensions are in millimetres unless noted otherwise.  
 Purcell shall be notified in writing of any discrepancies.  
 All digital Information within this DWG format file is the copyright of Purcell Architecture Limited and is for information purposes only. No digital information may be reused or reproduced by any party for any purpose without written permission.

**Key Plan**  
 not to scale

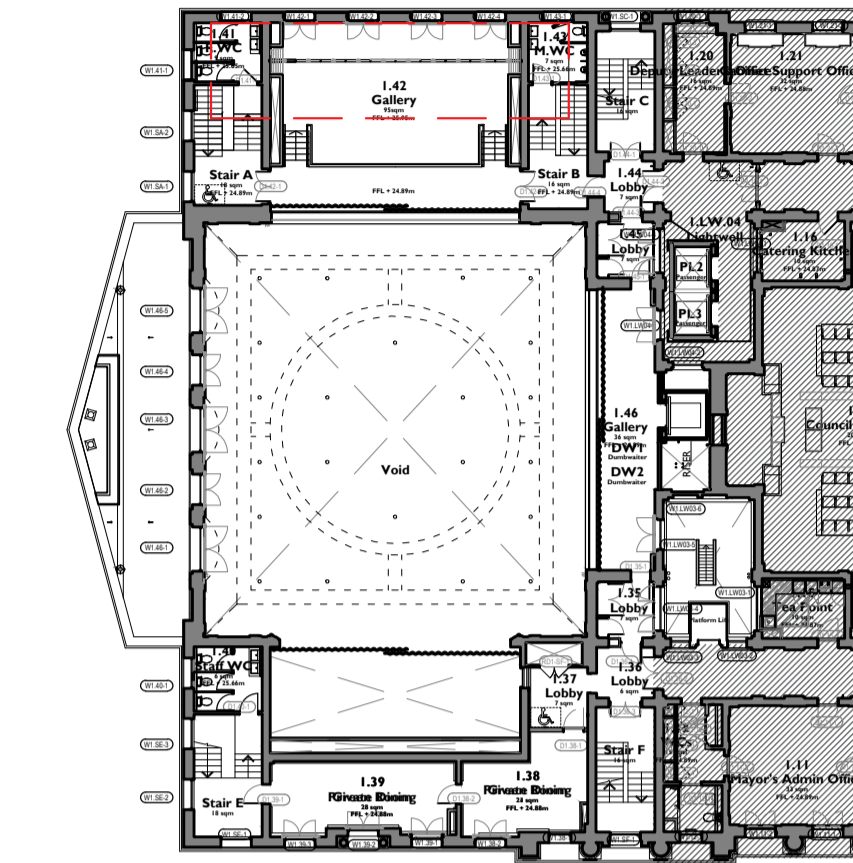

Perforated veneer


1 L01 GALLERY PARTITION ELEVATION  
 6004 1:20

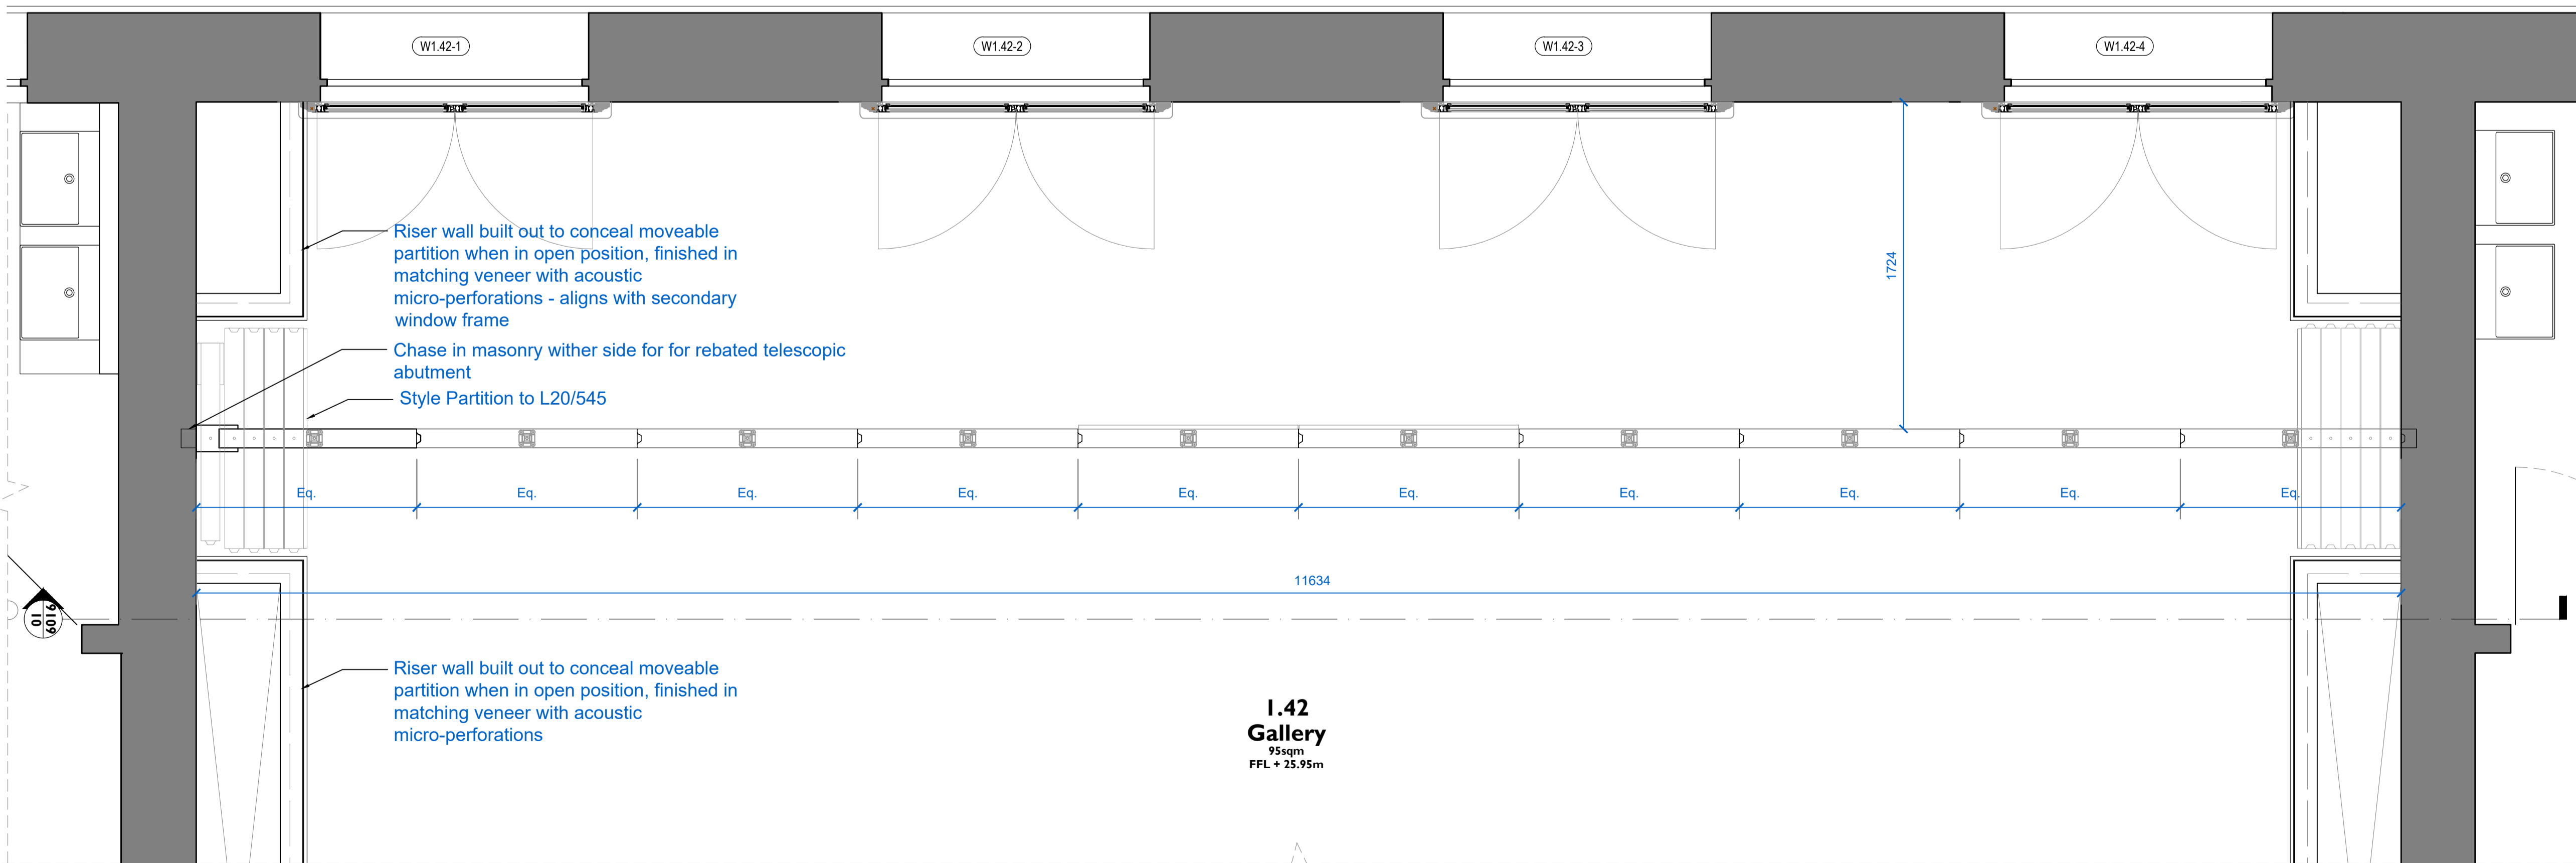

**1.42 Gallery**  
 95sqm  
 FFL + 25.95m

REV	DATE	BY	CHK	DESCRIPTION
C01	03.09.24	OB	OB	First Issue

CLIENT  
**Il Bottaccio**  
 PROJECT  
**Camden Town Hall Tenant Fitout**  
 JOB NUMBER  
**242931**

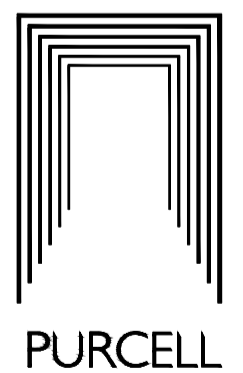

TITLE  
**1F GALLERY MOVEABLE PARTITION ELEVATION**

SIZE SCALE  
 A1L 1:20

REV SUITABILITY/REASON FOR ISSUE  
**C01 A4 - Technical Design Approved**

DRAWING NUMBER  
**242931-PUR-01-01-DR-A-6016**

PURCELL IS THE REGISTERED TRADE NAME FOR PURCELL ARCHITECTURE LTD AND ALL SUBSIDIARY COMPANIES AND IS REGISTERED IN THE UNITED KINGDOM, EUROPEAN UNION, HONG KONG, CHINA AND AUSTRALIA.  
 © PURCELL 2024 www.purcell.com

2 L01 GALLERY FOLDING PARTITION PLAN  
 6004 1:20