
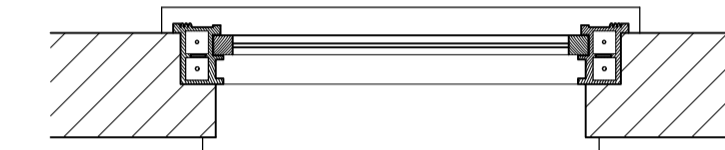



Traditional weight & pulleys and curved glass to ground floor

Typical existing timber window section

Existing and proposed Elevations

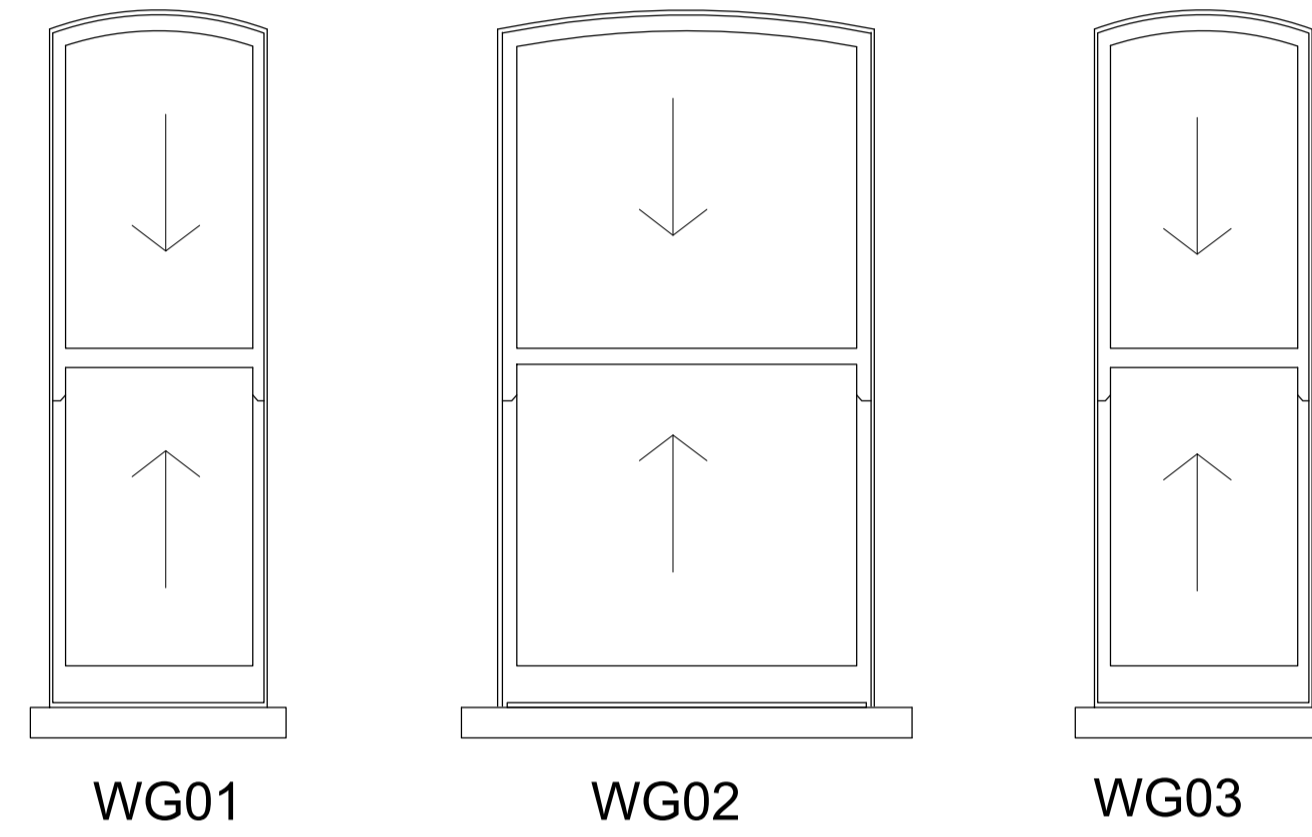

Typical existing timber window Plan

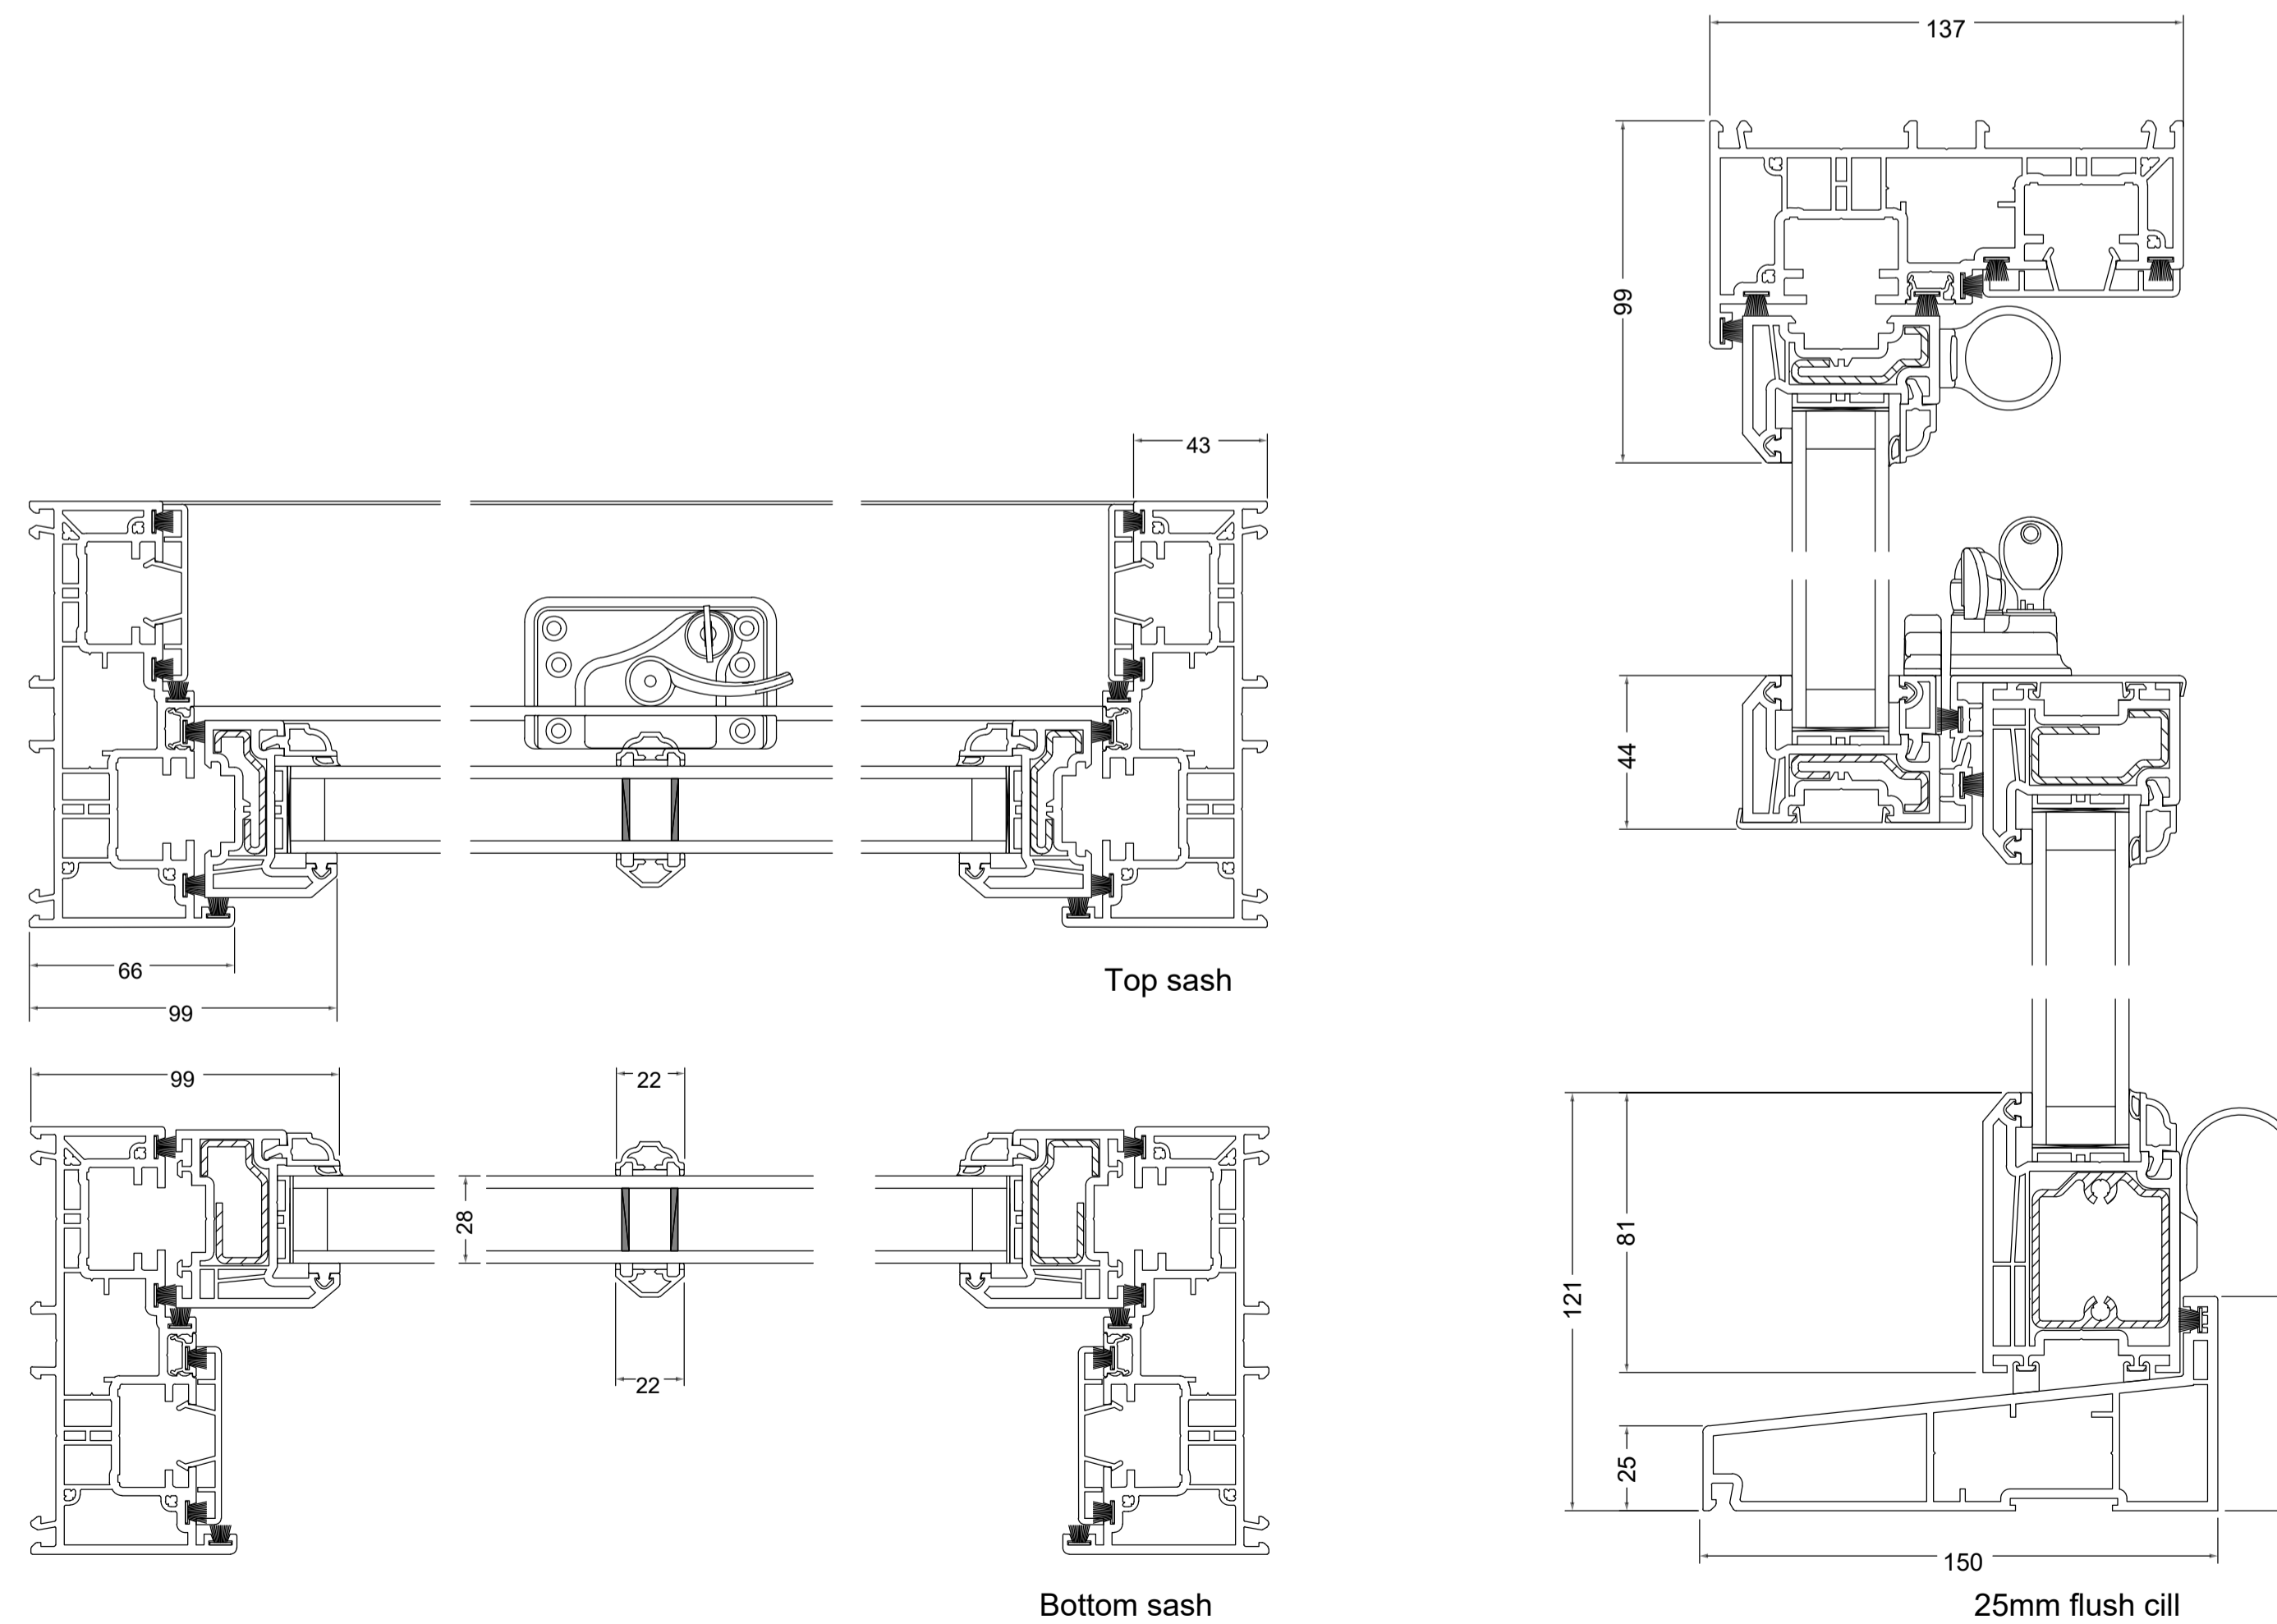

revisions

project  
29 Solent Road  
London  
NW6 1TP

client  
Tanya Gibson

drawing title  
Window Replacement details

