


REVISIONS	DATE	DRN	REV
INITIAL ISSUE	21.01.25	SB	P01
ISSUED FOR PLANNING	04.03.25	SB	P02

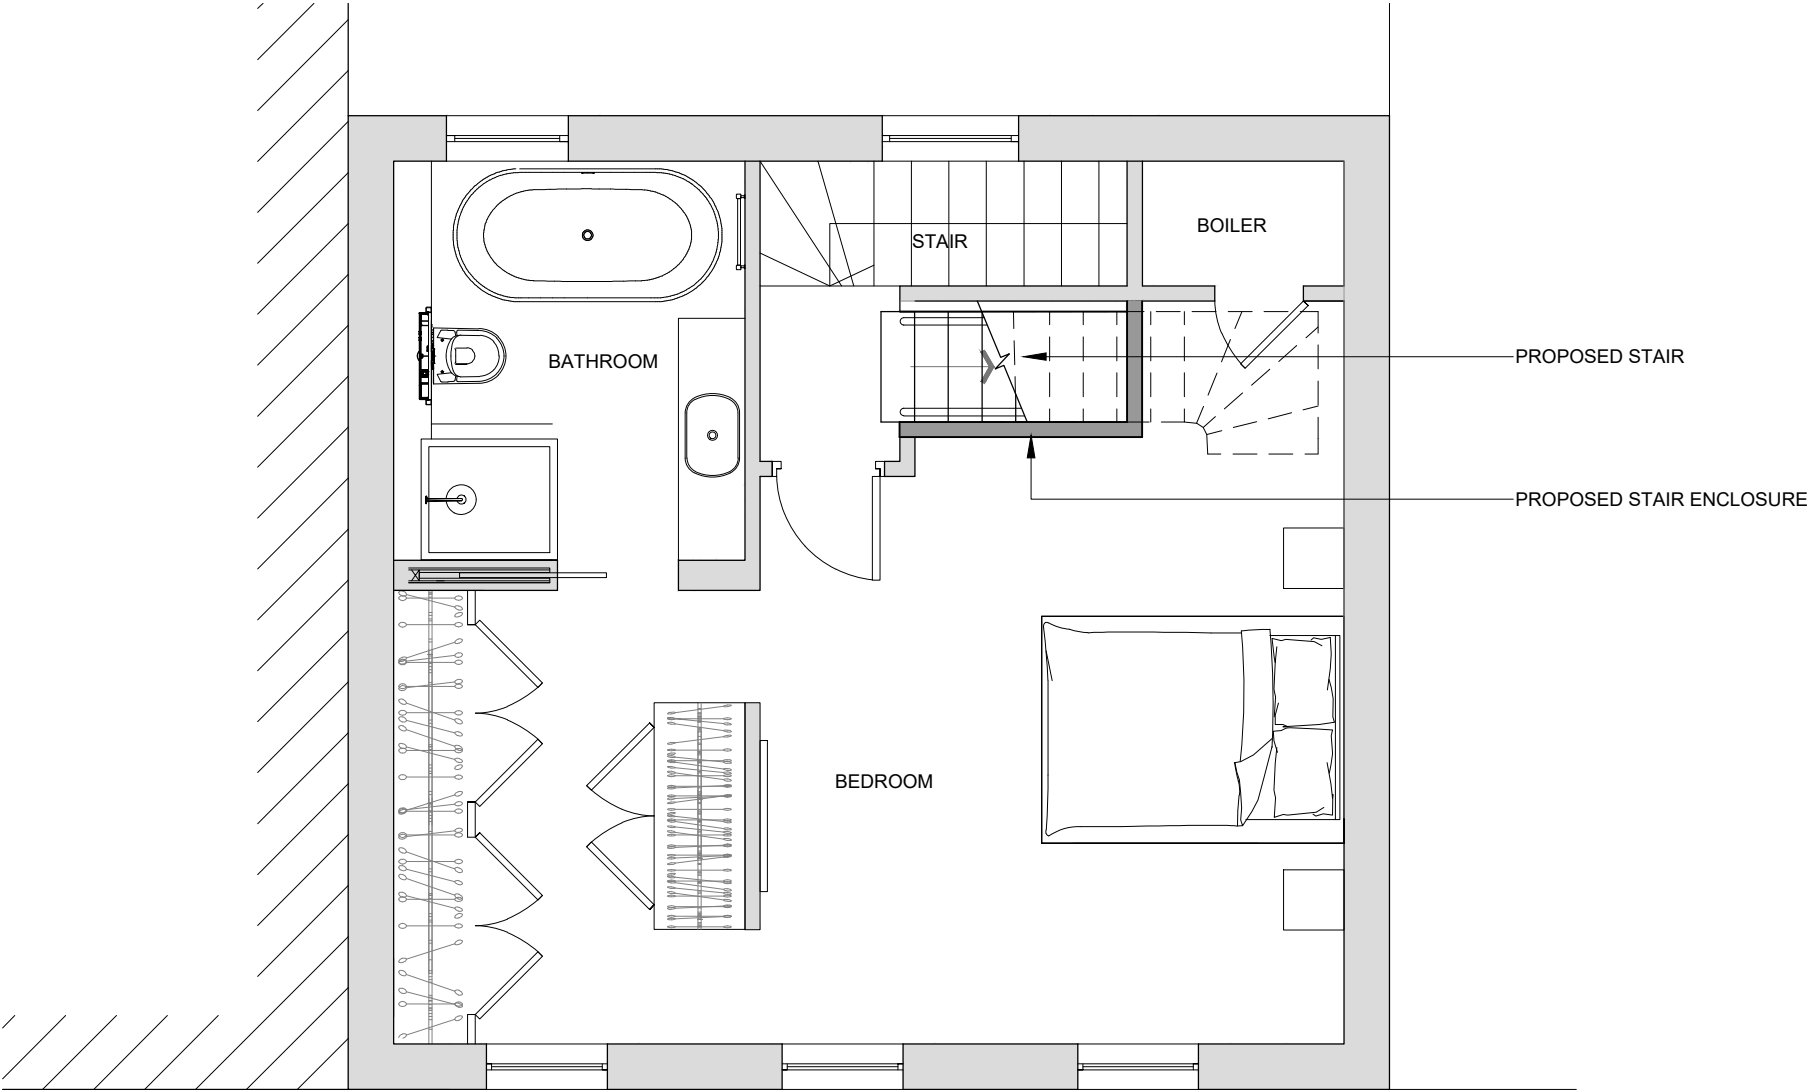

0 1m 2m

**MountfordPigott**  
4 CHARLOTTE MEWS  
FITZROVIA, LONDON  
THIRD FLOOR LEVEL  
AS PROPOSED  
2501-MP-DR-P001-P02