




W0.01 - Window Elevation (Exterior View) 1:10@A1

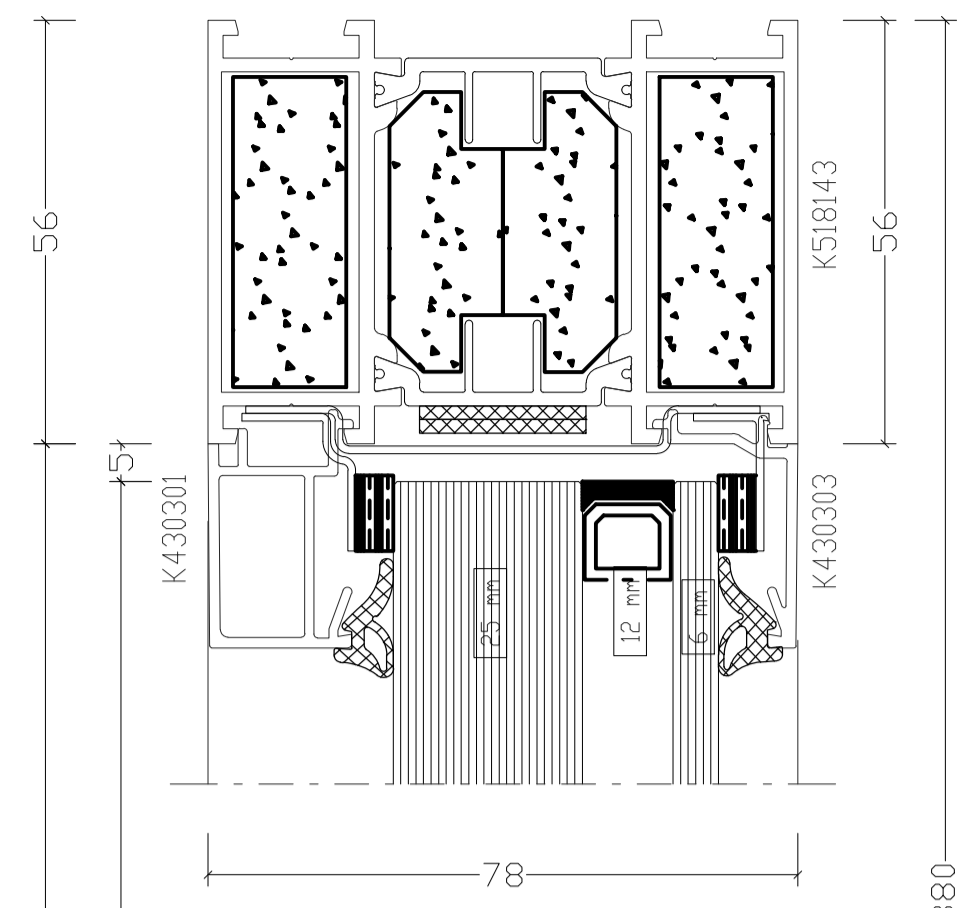


Detail 01 - Head Detail 1:1@A1

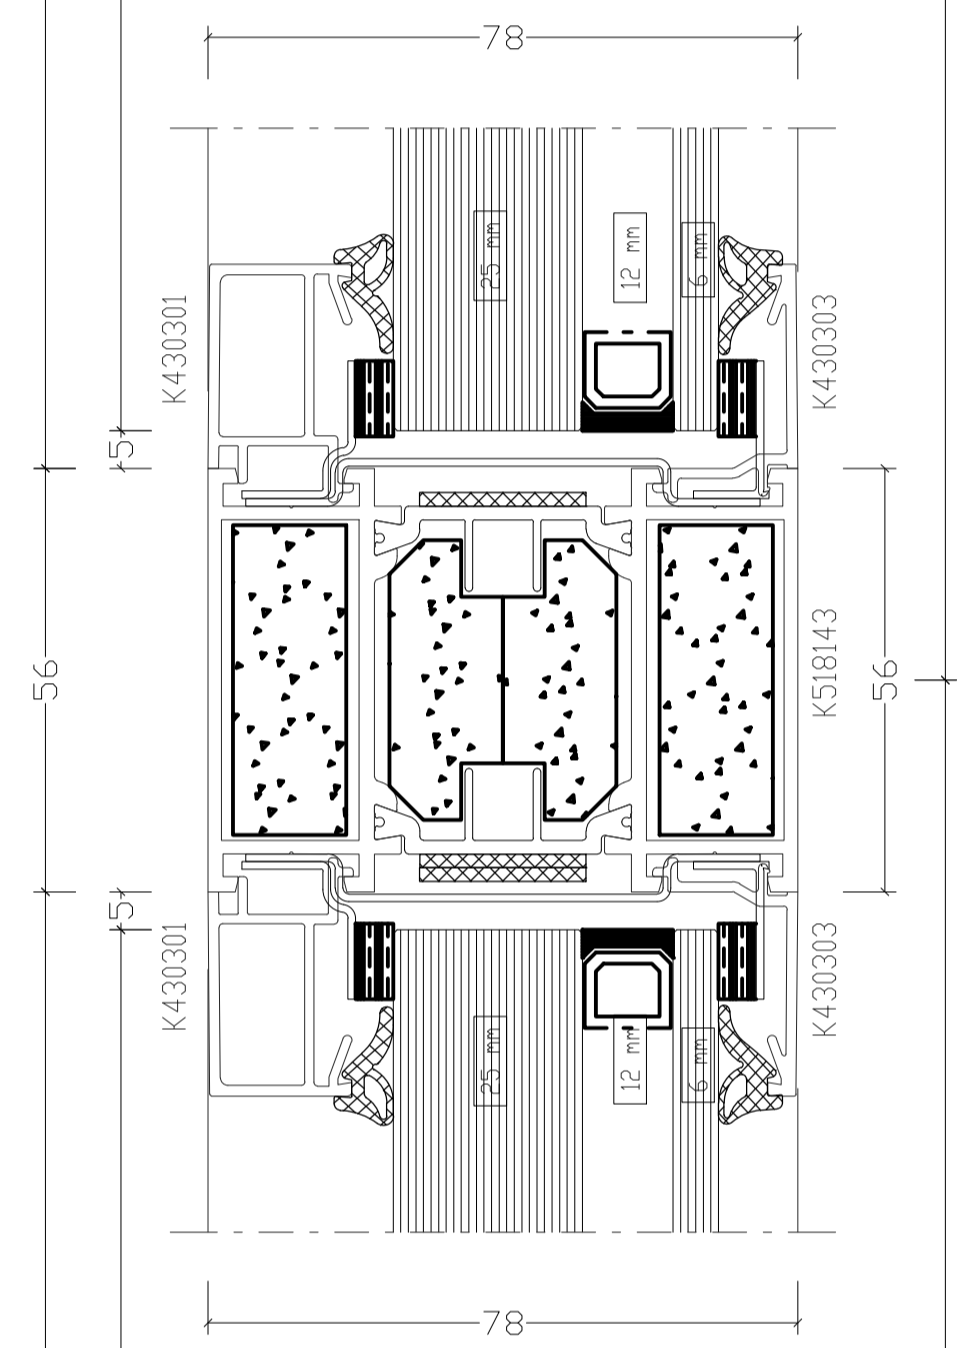

Detail 02 - Transome Detail 1:1@A1

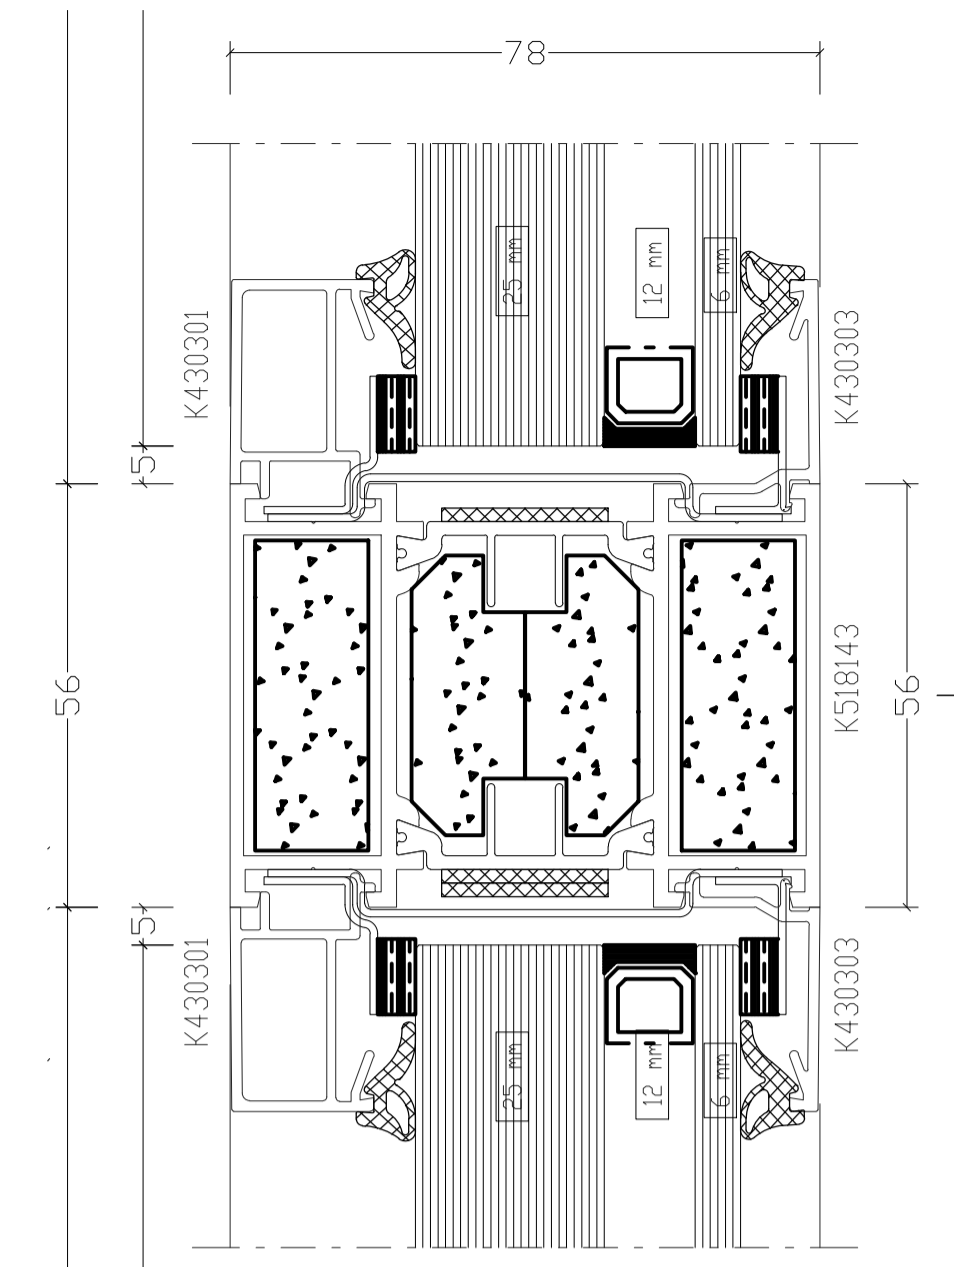


Detail 03 - Transome Detail 1:1@A1

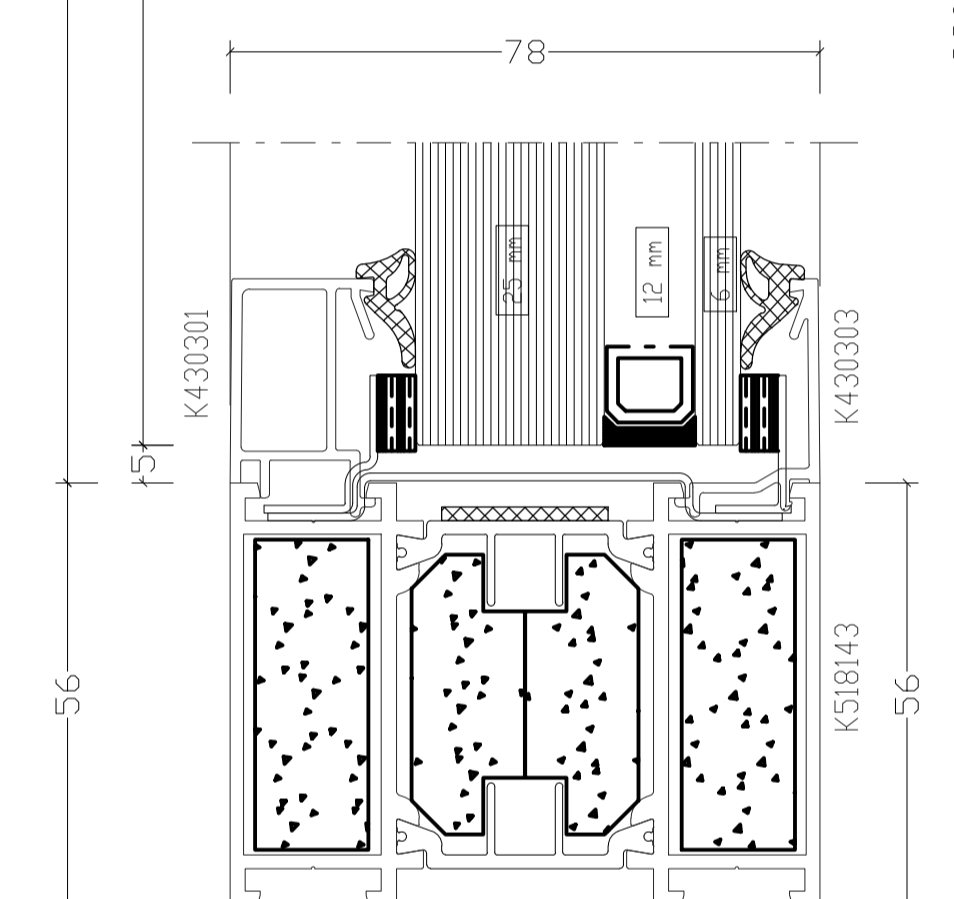

Detail 04 - Basal Detail 1:1@A1



North West Elevation 1:100@A1

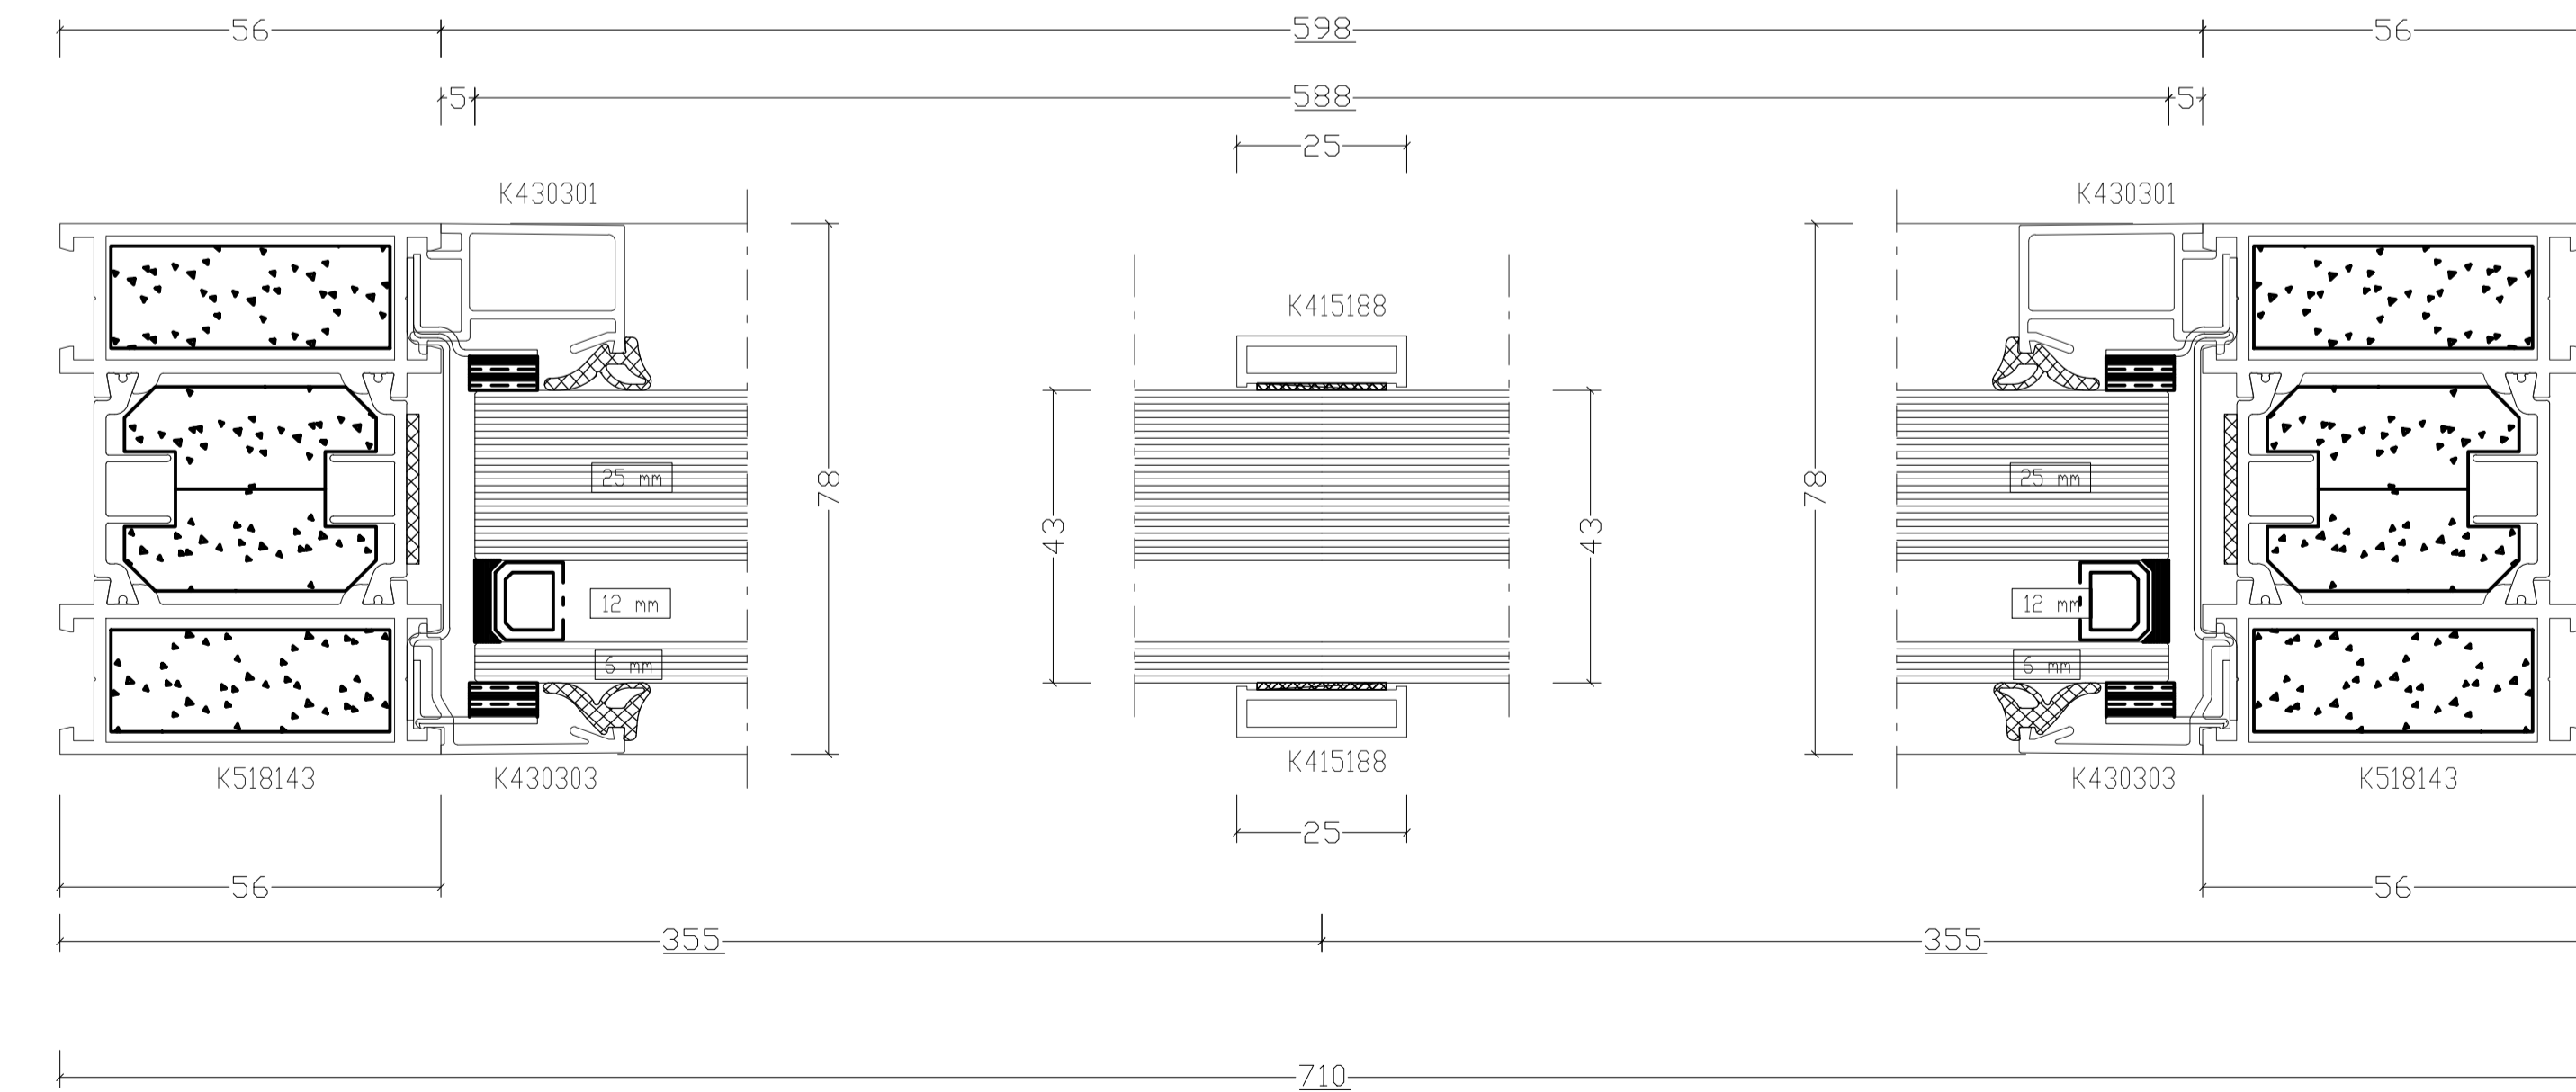


Detail 05 - Reveal Detail 1:1@A1

Detail 06 - Transome Detail 1:1@A1

Detail 07 - Reveal Detail 1:1@A1

- 1x FR60 DGU, FR60 DGU  
43mm 0.46 m² 588 x 786mm  
Glazing Bars
- 1x FR60 DGU, FR60 DGU  
43mm 0.48 m² 588 x 824mm
- 1x FR60 DGU, FR60 DGU  
43mm 0.47 m² 588 x 796mm
- 3 120540
- 2 120540
- 1 120540

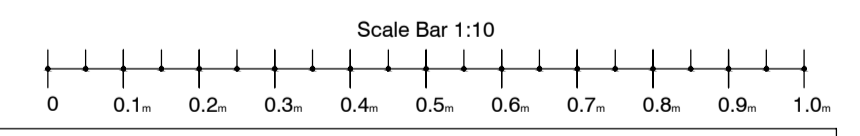

**CONDITION DISCHARGE**

CONTRACT	SCALE
BAPS Cultural Centre 25 Old Gloucester Street WC1N 3AF	1:10@A1/1:20@A3
DATE	DRAWN
Feb 2025	MR
CHECKED	DATE
WJB	23165_PL624
TITLE	REVISION
Fire- Rated Window Details	