


NOTES:

1. The internal layouts within office floor space and ancillary areas of buildings may be subject to design development.
2. The precise location of walls, internal doors, columns, risers and the detailed layout of office areas may be the subject of non-material changes and may vary from the internal layouts set out in these plans.
3. These minor alterations should not affect the position and arrangements of external doors and windows nor should they affect the relative relationship between habitable rooms and windows.
4. Landscape indicative only.
5. Plant indicative only.
6. All materials shown or highlighted are indicative only and may be subject to changes made during detailed design development.
7. Roof and terrace layouts are indicative only.
8. Illustrative ground floor layout plan.

▬ Planning Boundary

▽ 72.360m

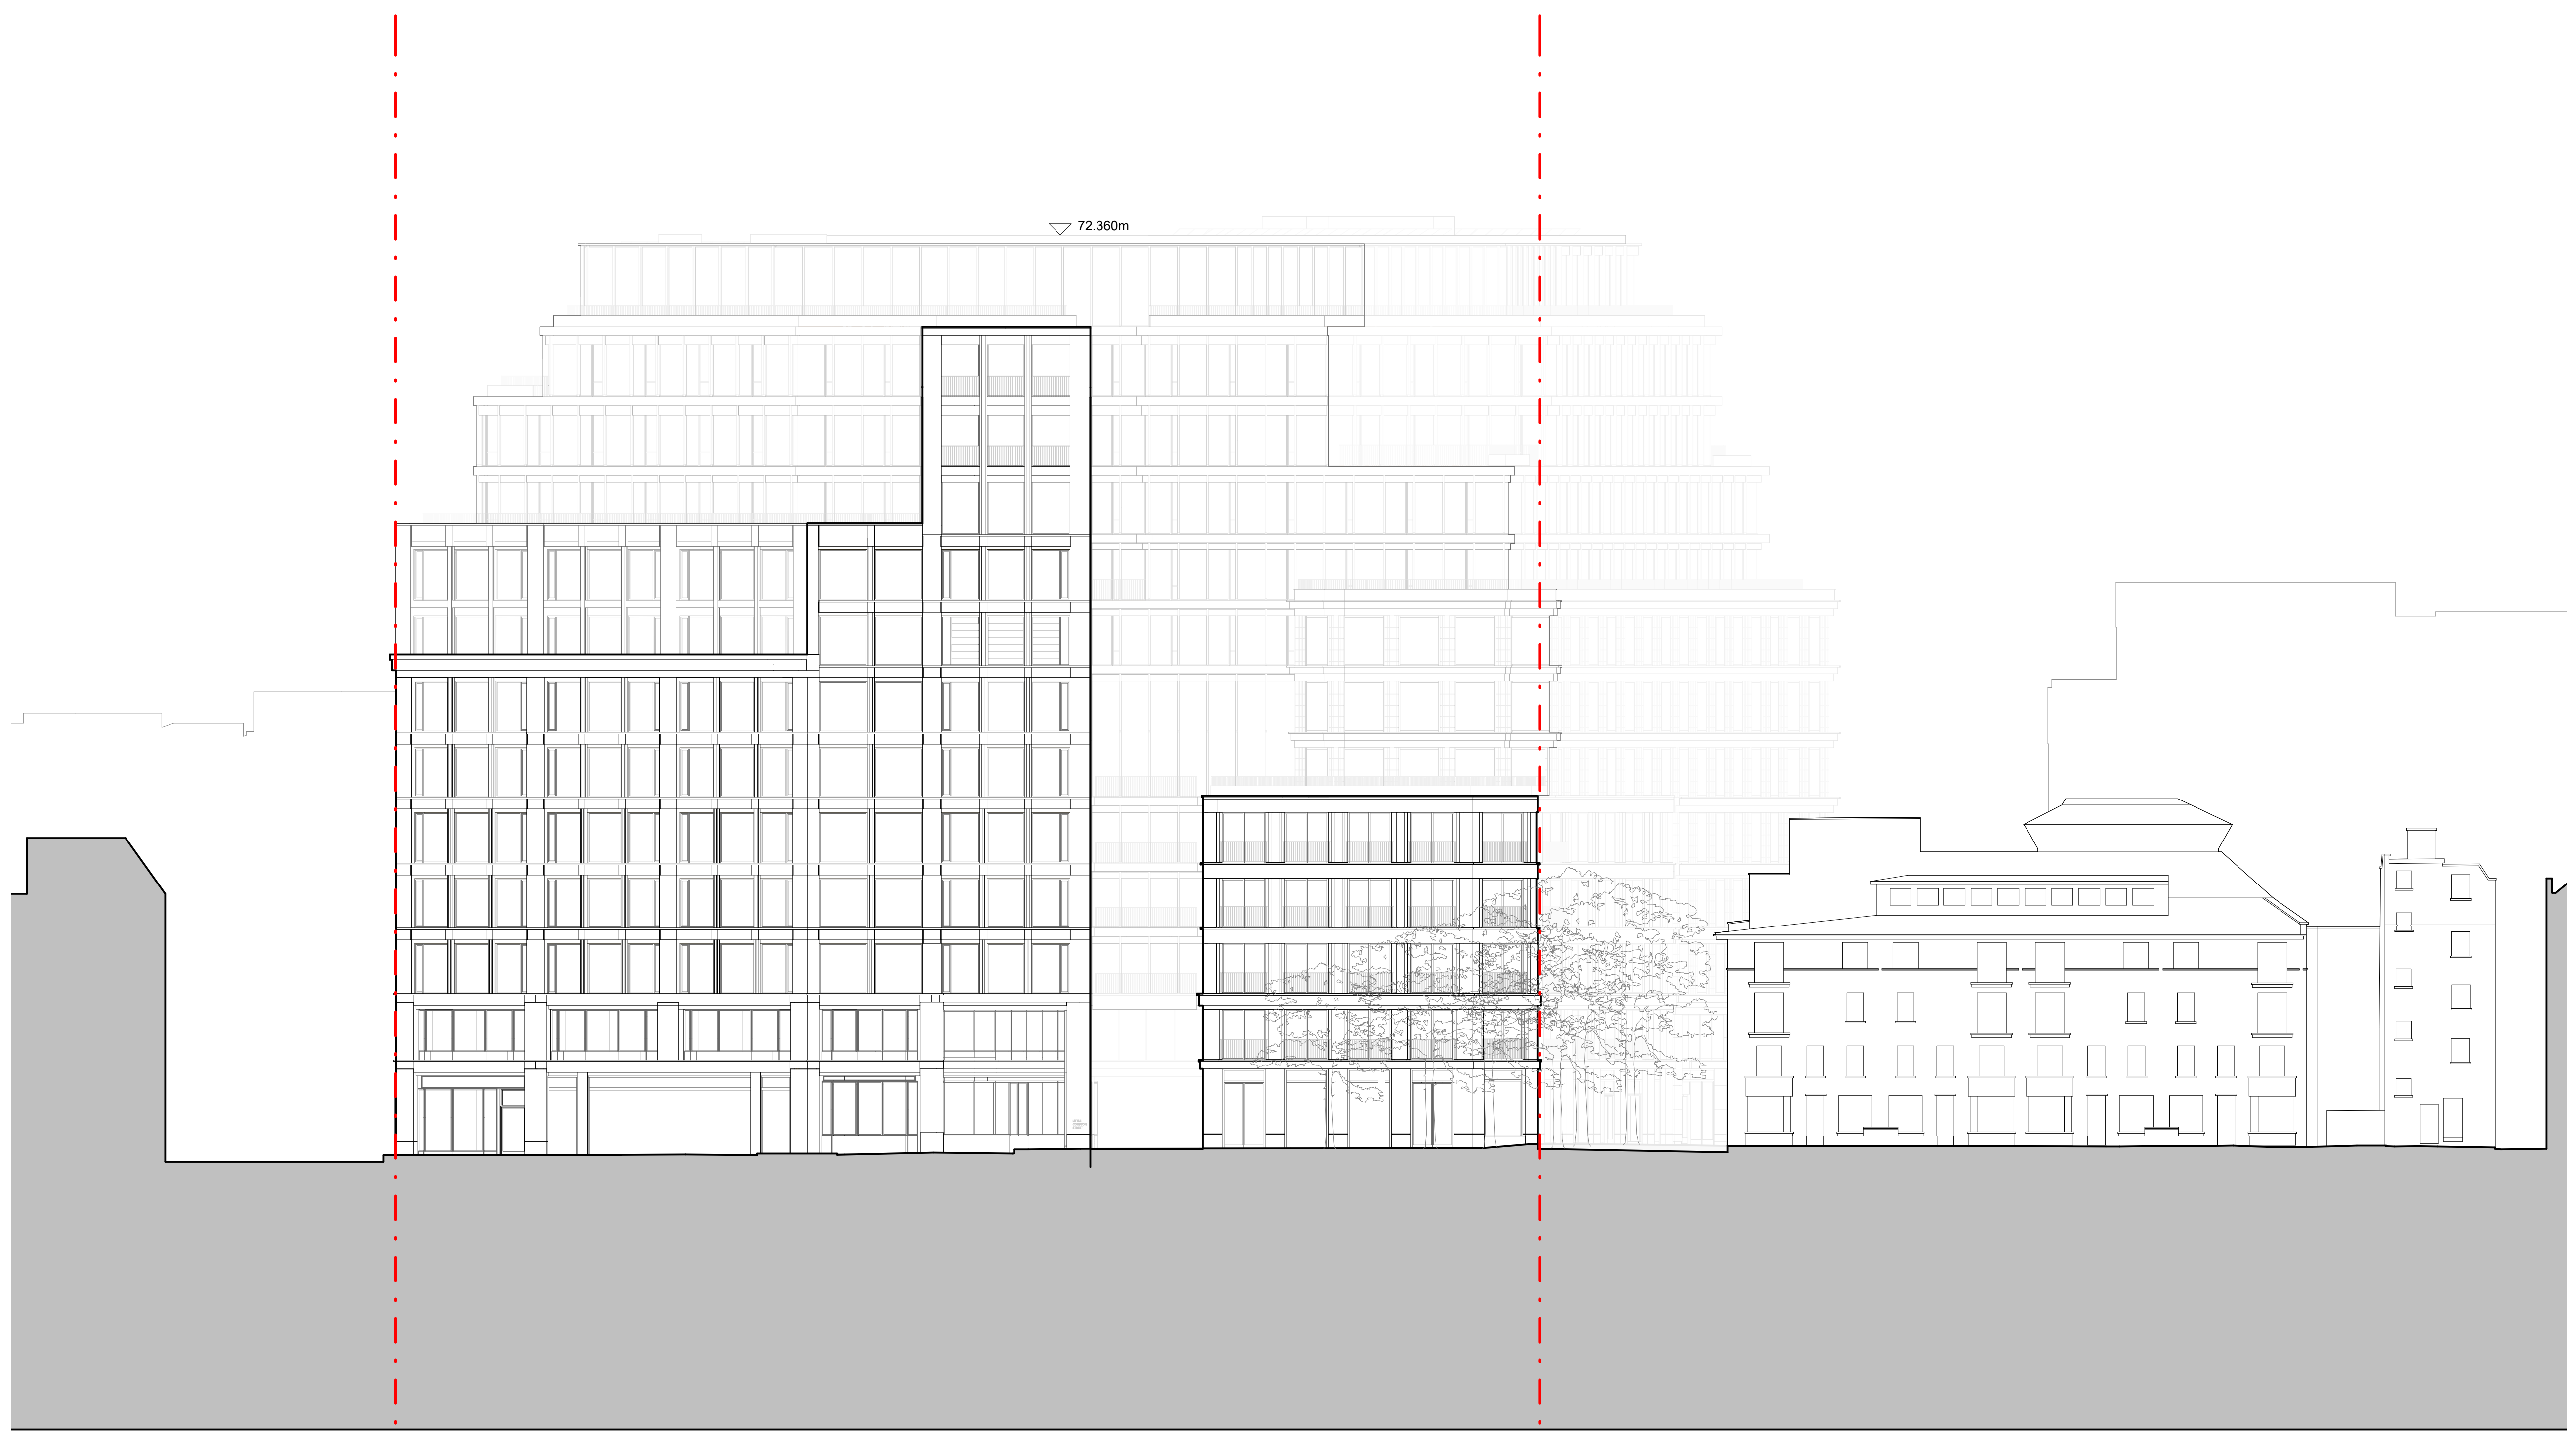

P02 FEB 25 Planning Revision -Historic
England Response
P01 NOV 24 Planning

PLANNING

rev date author / check comments
DSDHA
 357 Kennington Lane London SE11 5QY
 T 020 7703 3555
 W www.dsdha.co.uk

project
125 Shaftesbury Avenue
 London WC2H 8HR
 Edge and Mitsubishi

drawing title
Proposed Elevation Stacey Street

drawn	date	size	scale
JS	NOV 24	A1	As indicated

DSDHA project ref	revision
361	S4 P02

drawing number
125SA-DSD-ZZ-ZZ-DR-A-24103

REPORT DISCREPANCIES DO NOT SCALE FROM THIS DRAWING CHECK DIMENSIONS ON SITE
 COPYRIGHT DSDHA USE LATEST REVISION CHECK DIMENSIONS ON SITE
 DSDHA Limited Registered in England & Wales 4282335

154 SHAFTESBURY AVENUE
 SHAFTESBURY AVENUE

THE SITE

PHOENIX STREET

8 STACEY STREET

PHOENIX THEATRE

Stacey Street Elevation

1 : 200

